


**PROPOSED SITE PLAN**  
Scale - 1:100 @ A1

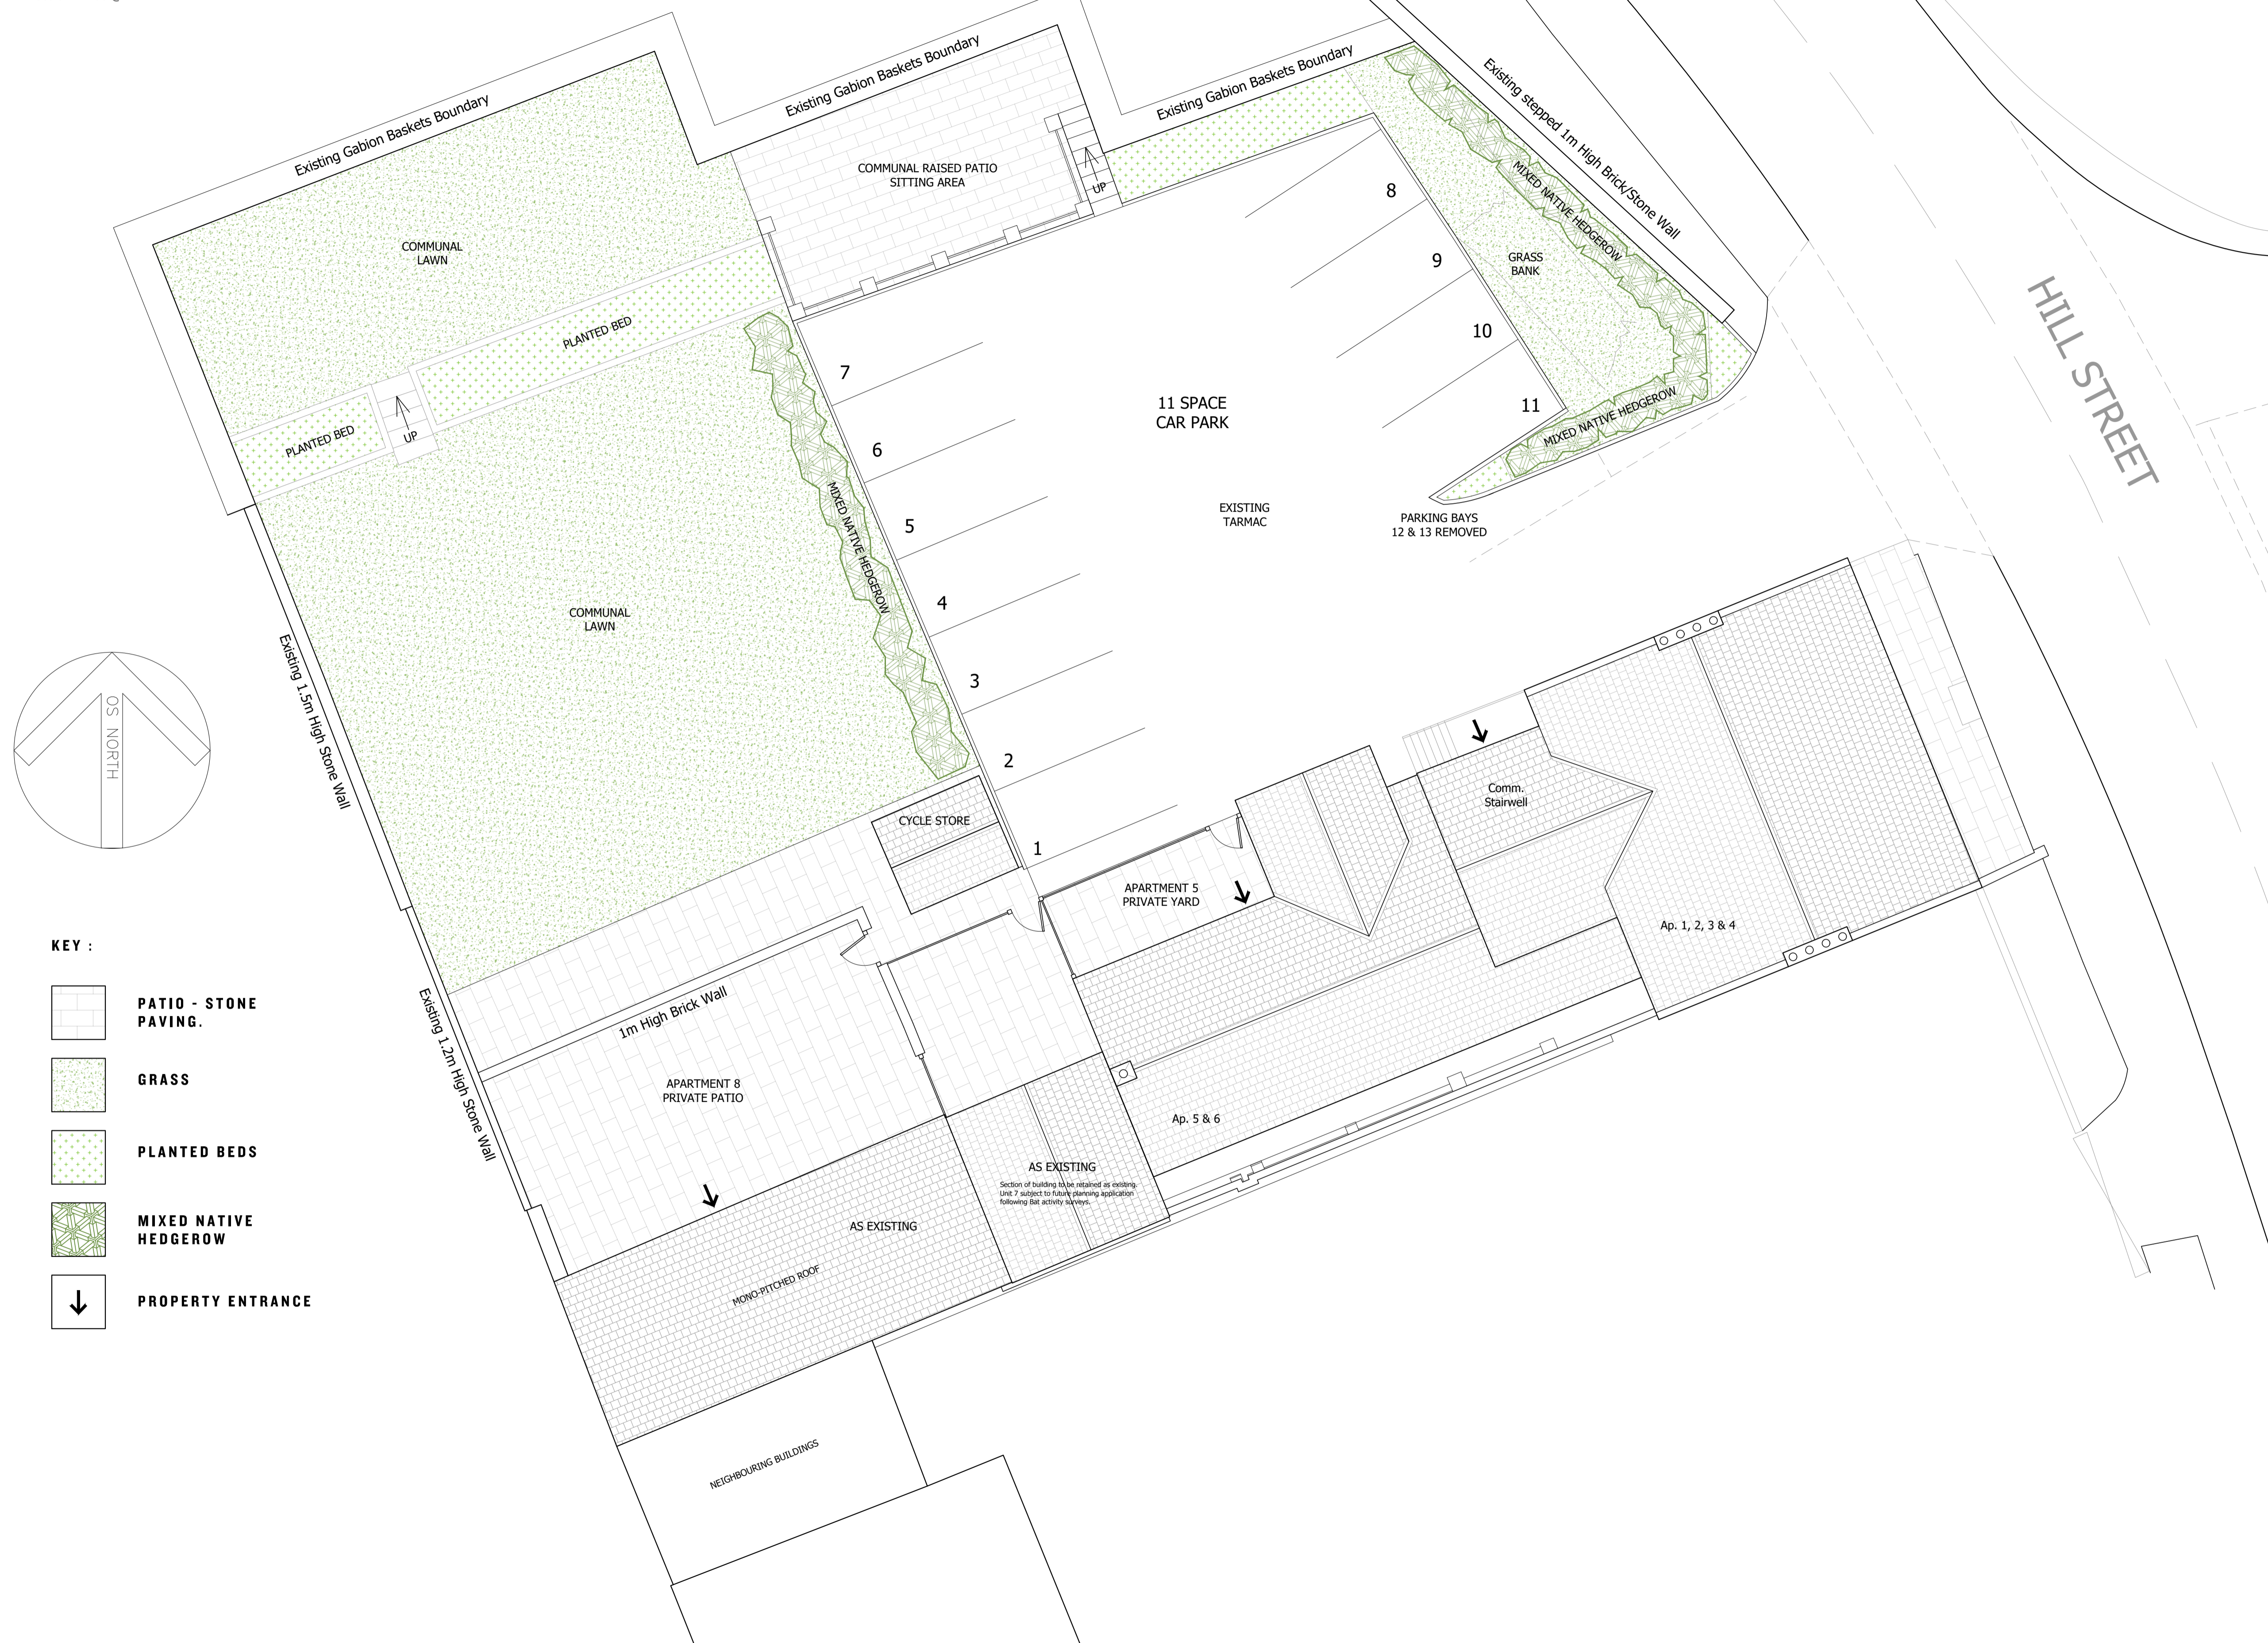

**GENERAL NOTES**

Figured dimensions only to be taken from this drawing  
Do not scale. If in doubt ask.

**Revisions**

- B - 08-04-25
  - Unit 7 to remain as existing.
  - Parking spaces 12 & 13 removed.
  - Cycle store added (3 racks).

© Copyright exists on design and information contained in this drawing

No.	Revision/Issue	Date

Client Name  
**MONFREDI BUILDERS**

Project Name  
**THE FITZWILLIAM ARMS**

Project Address  
**42 HILL STREET  
ELSECAR  
BARNSELY, S74 8EL**

Drawing Title  
**PROPOSED SITE PLAN**

Drawn By  
**CRS**

Checked By  
.

Office Ref  
**24.004**

Project Number  
**24.004**

Date  
**08.04.2025**

Scale  
**1/100 @ A1**

Drawing Number

**110  
rev.B**

**C.SWIFT**  
DESIGN+PLANNING

T - 07342658501

E - coltsswift@outlook.com