



General Notes:
 This drawing must be used only for the intended purpose as identified within the drawing legend below.
 Although a scale is identified, this drawing must not be scaled from for the purpose of construction or manufacture.


Project Specific Notes:

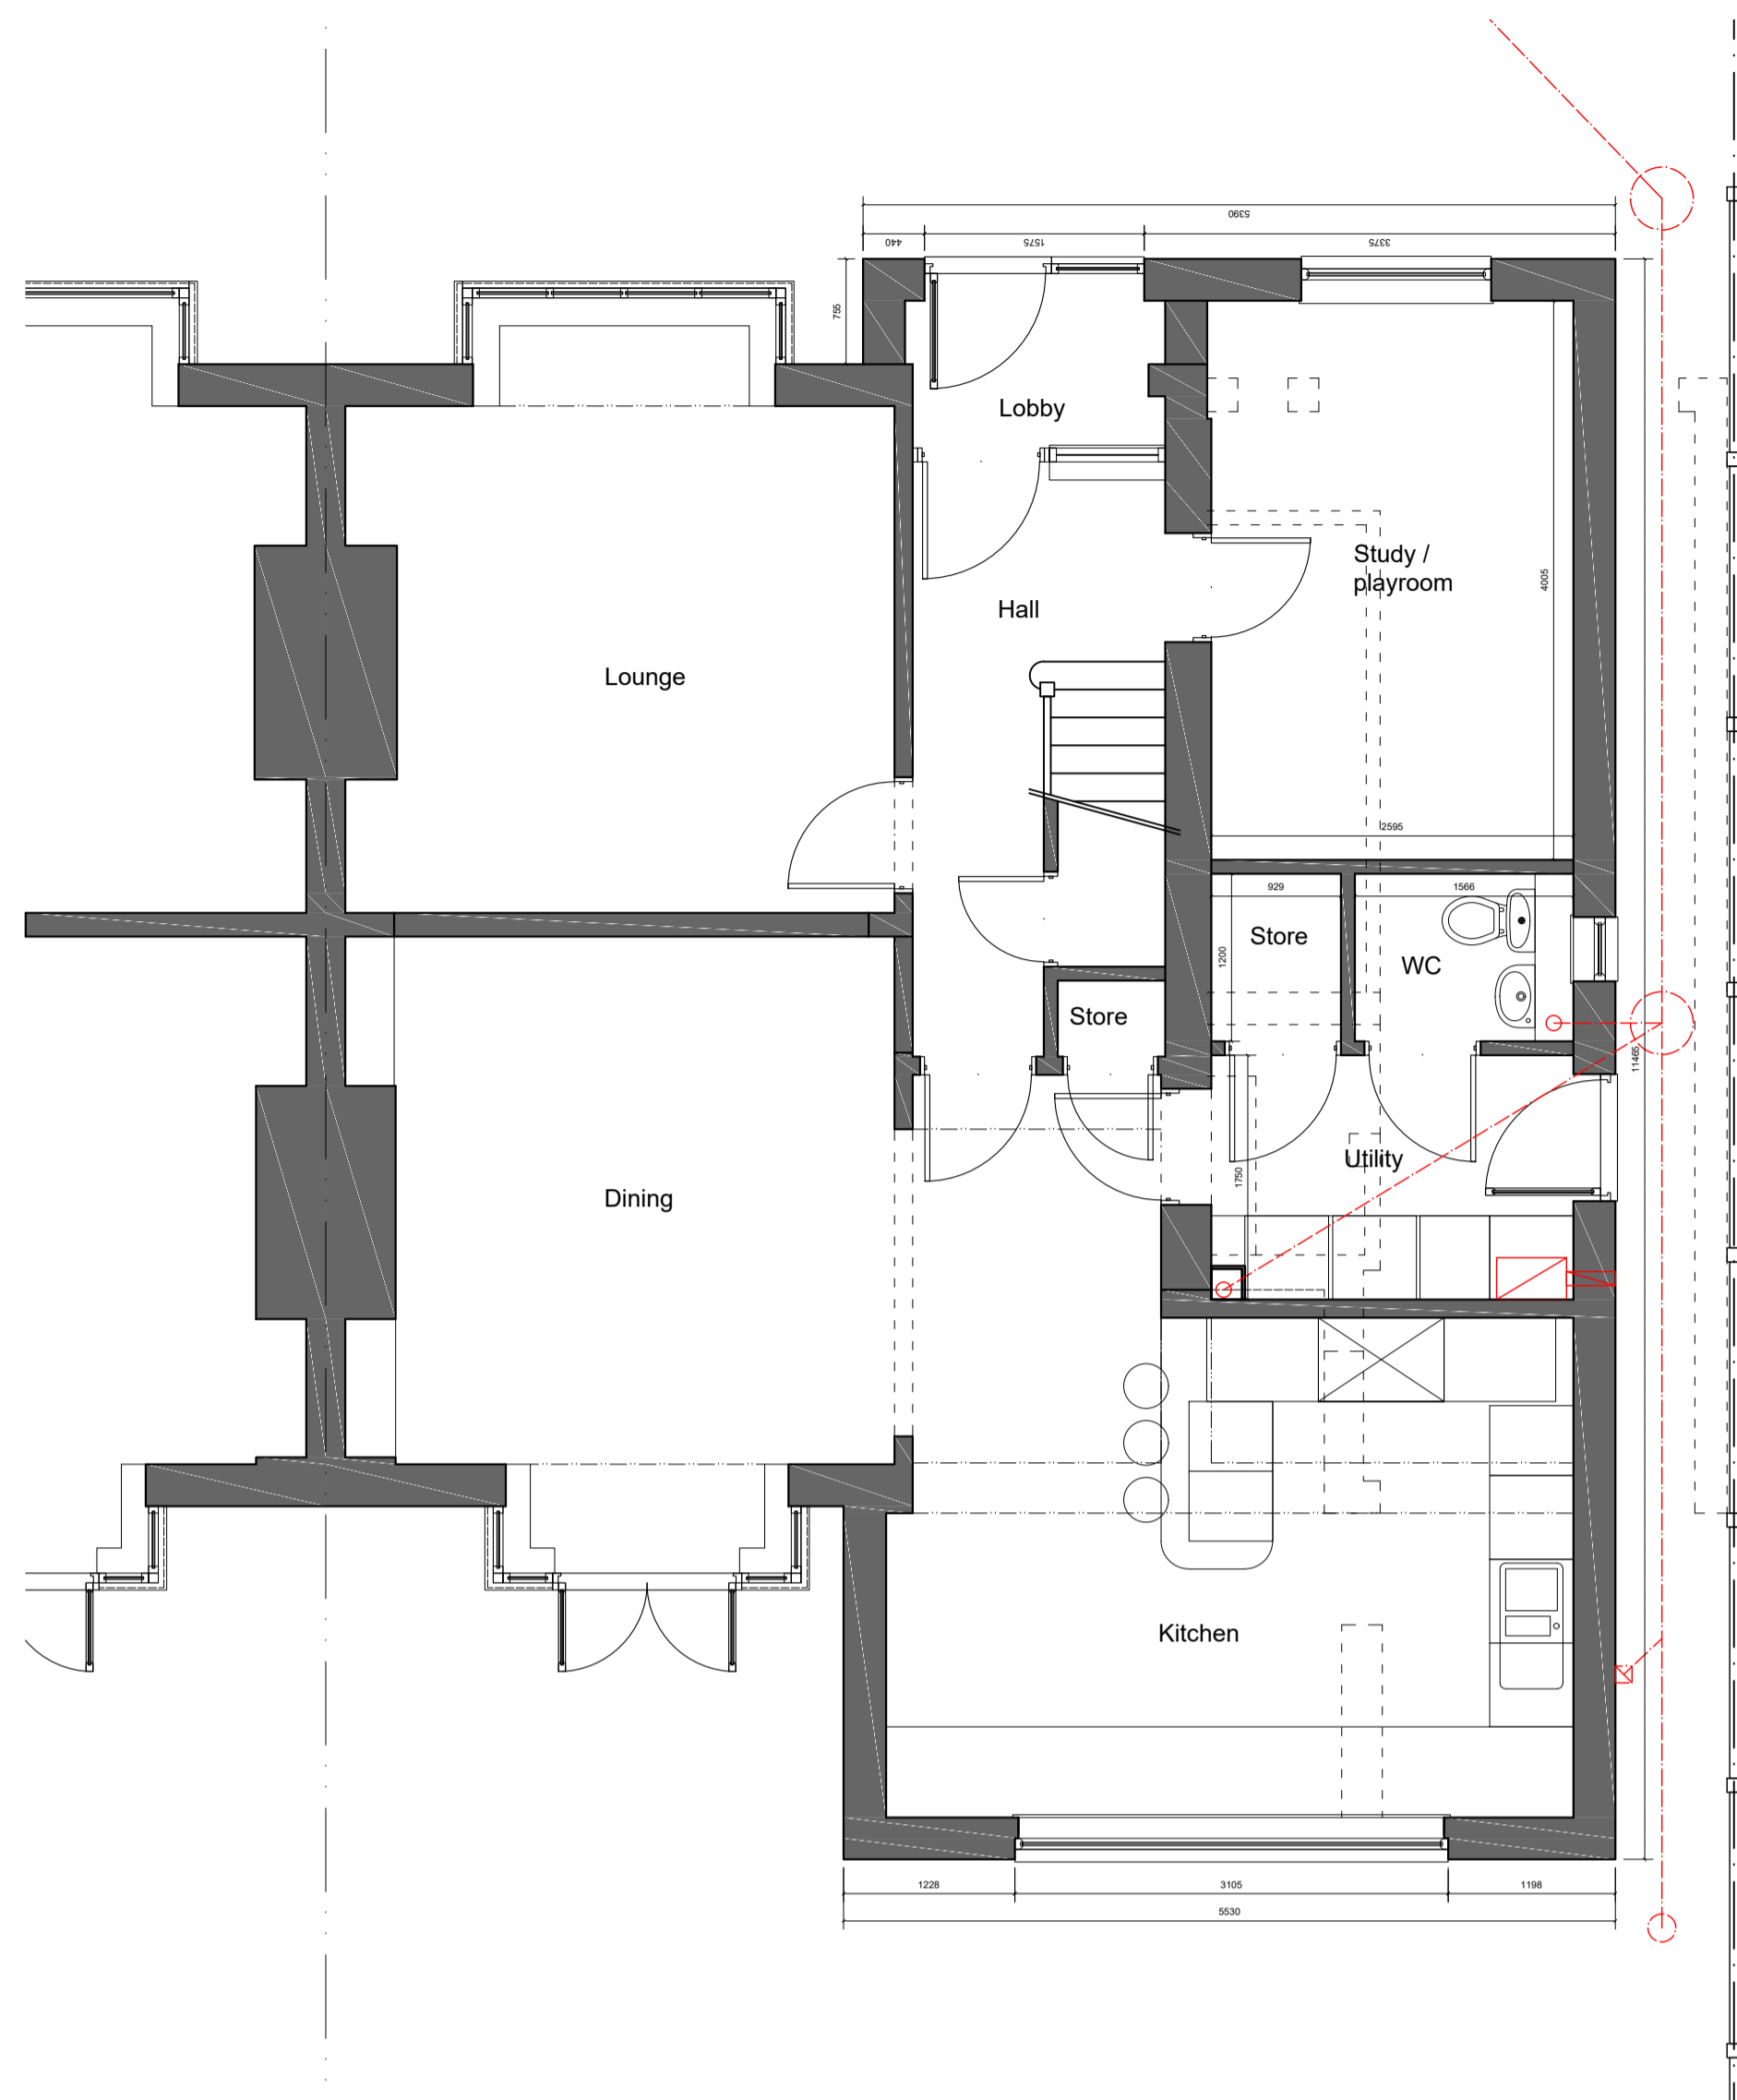

GROUND FLOOR PLAN - 1:50 @ A1

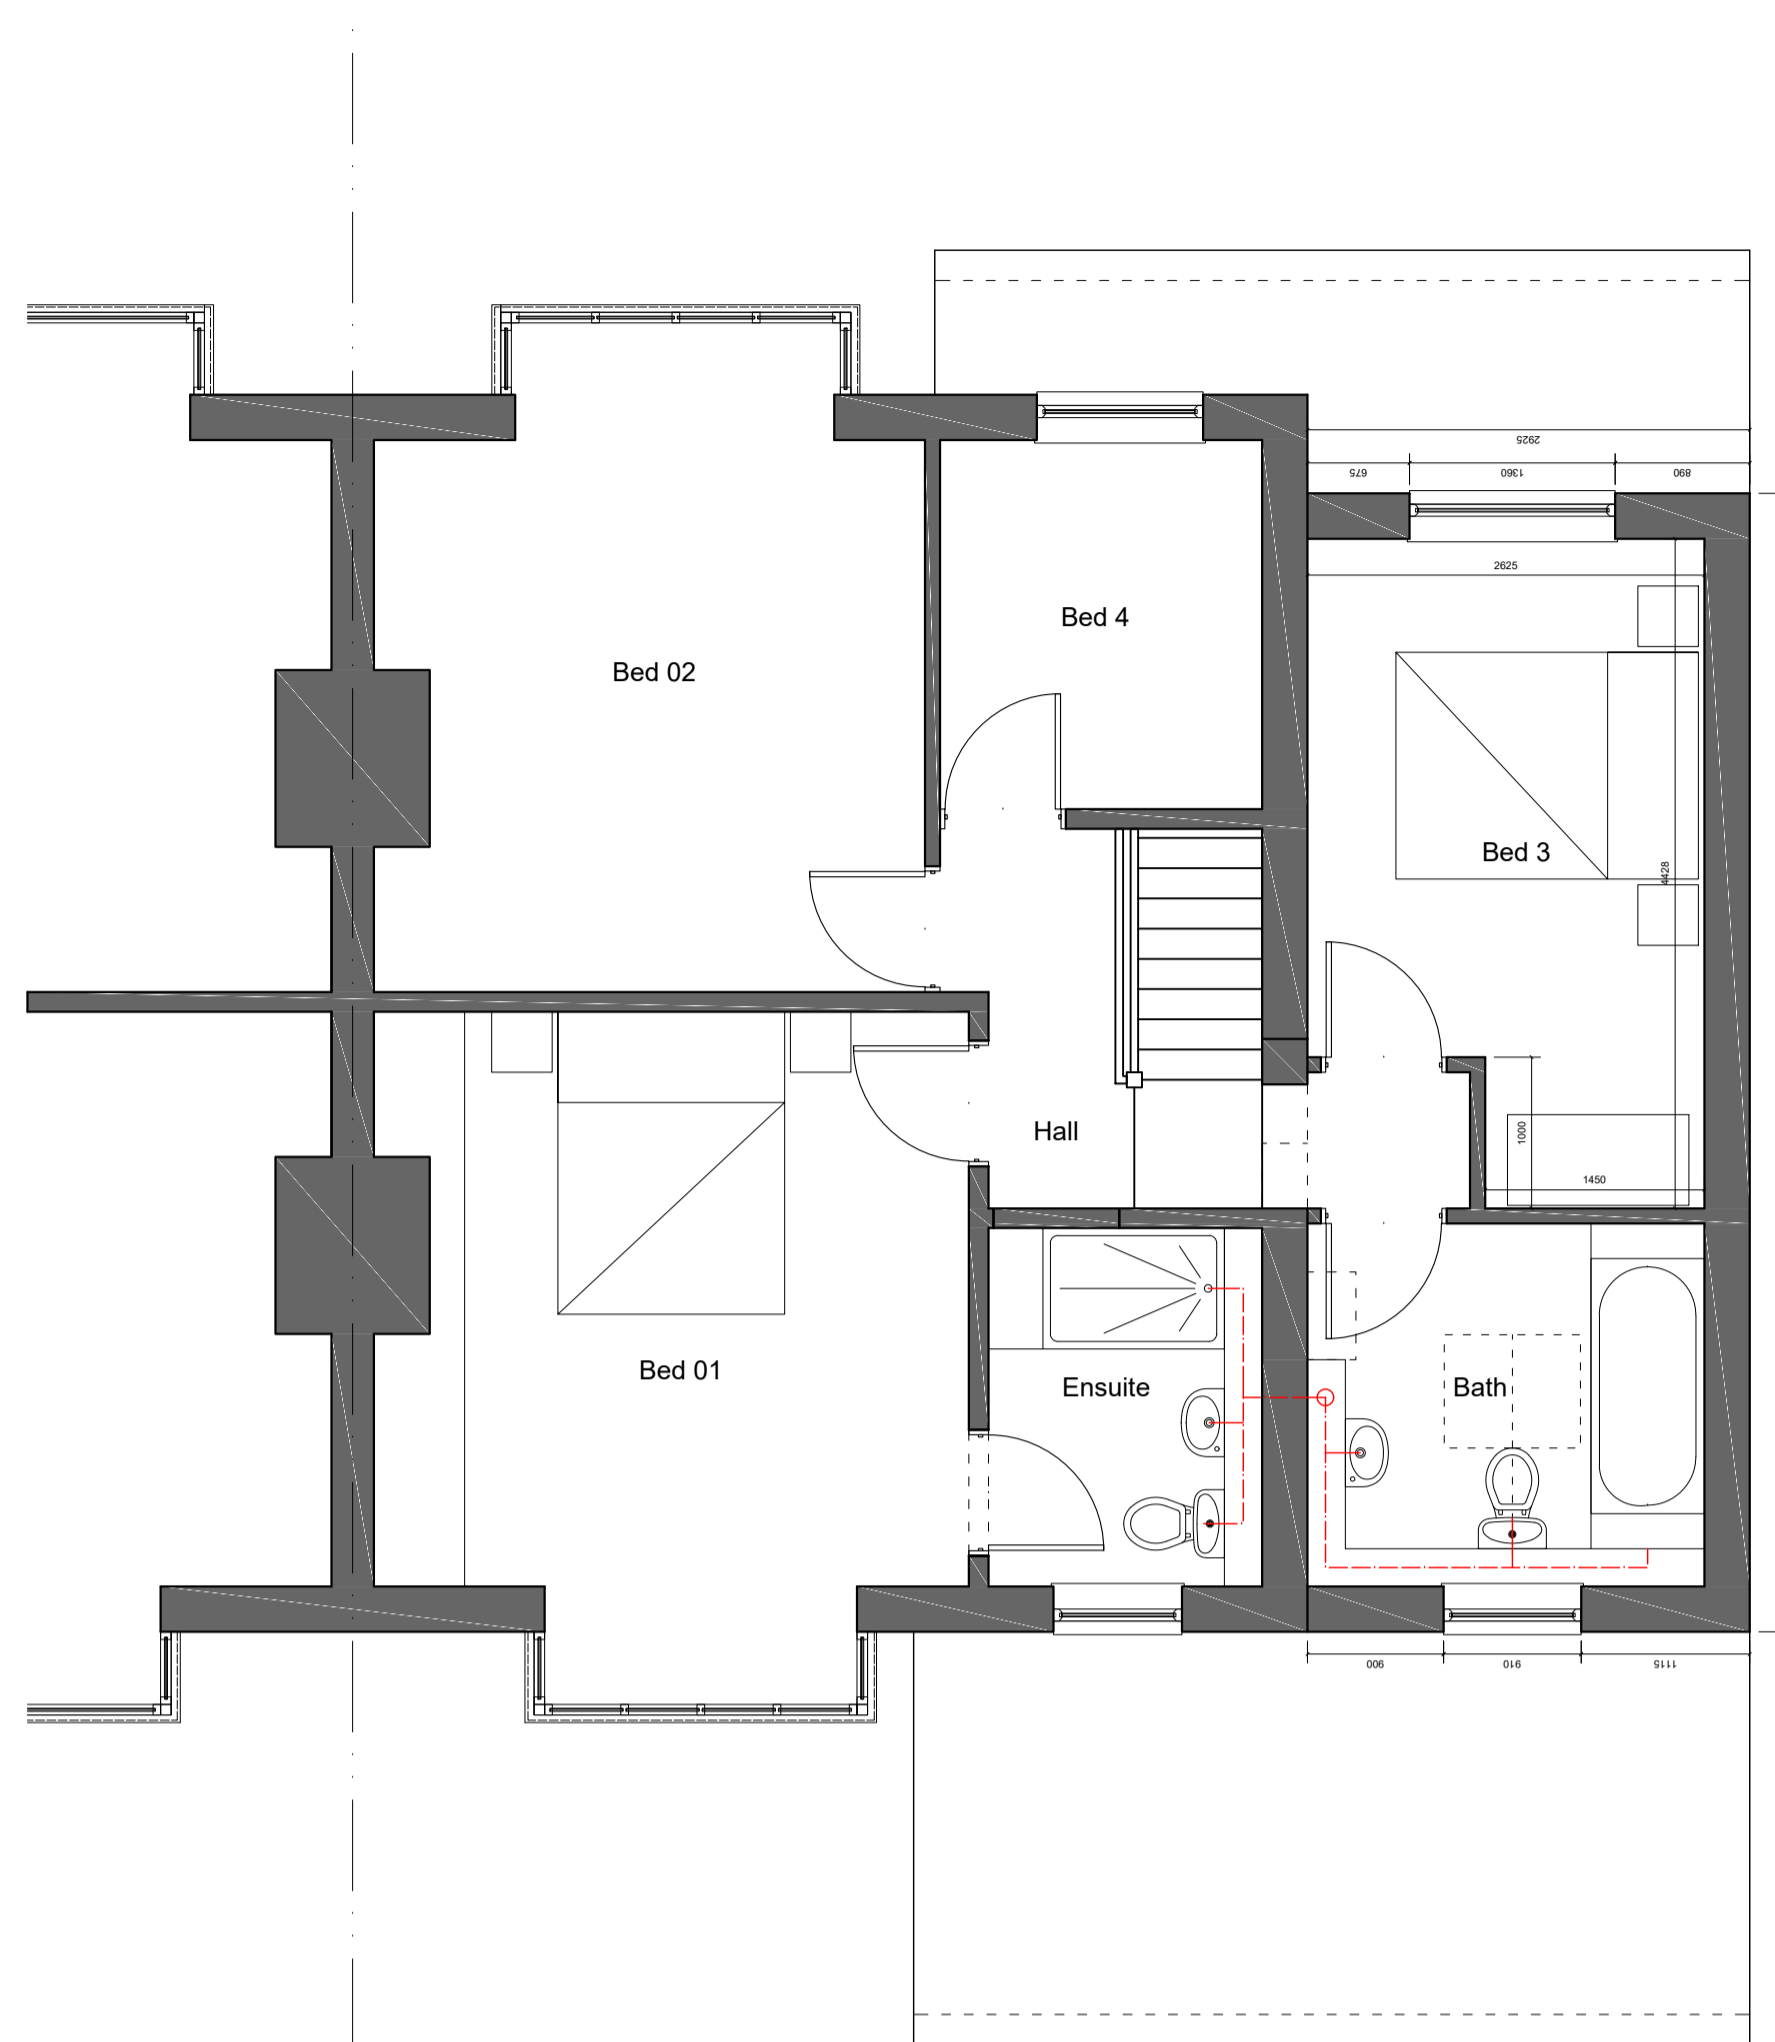

FIRST FLOOR PLAN - 1:50 @ A1

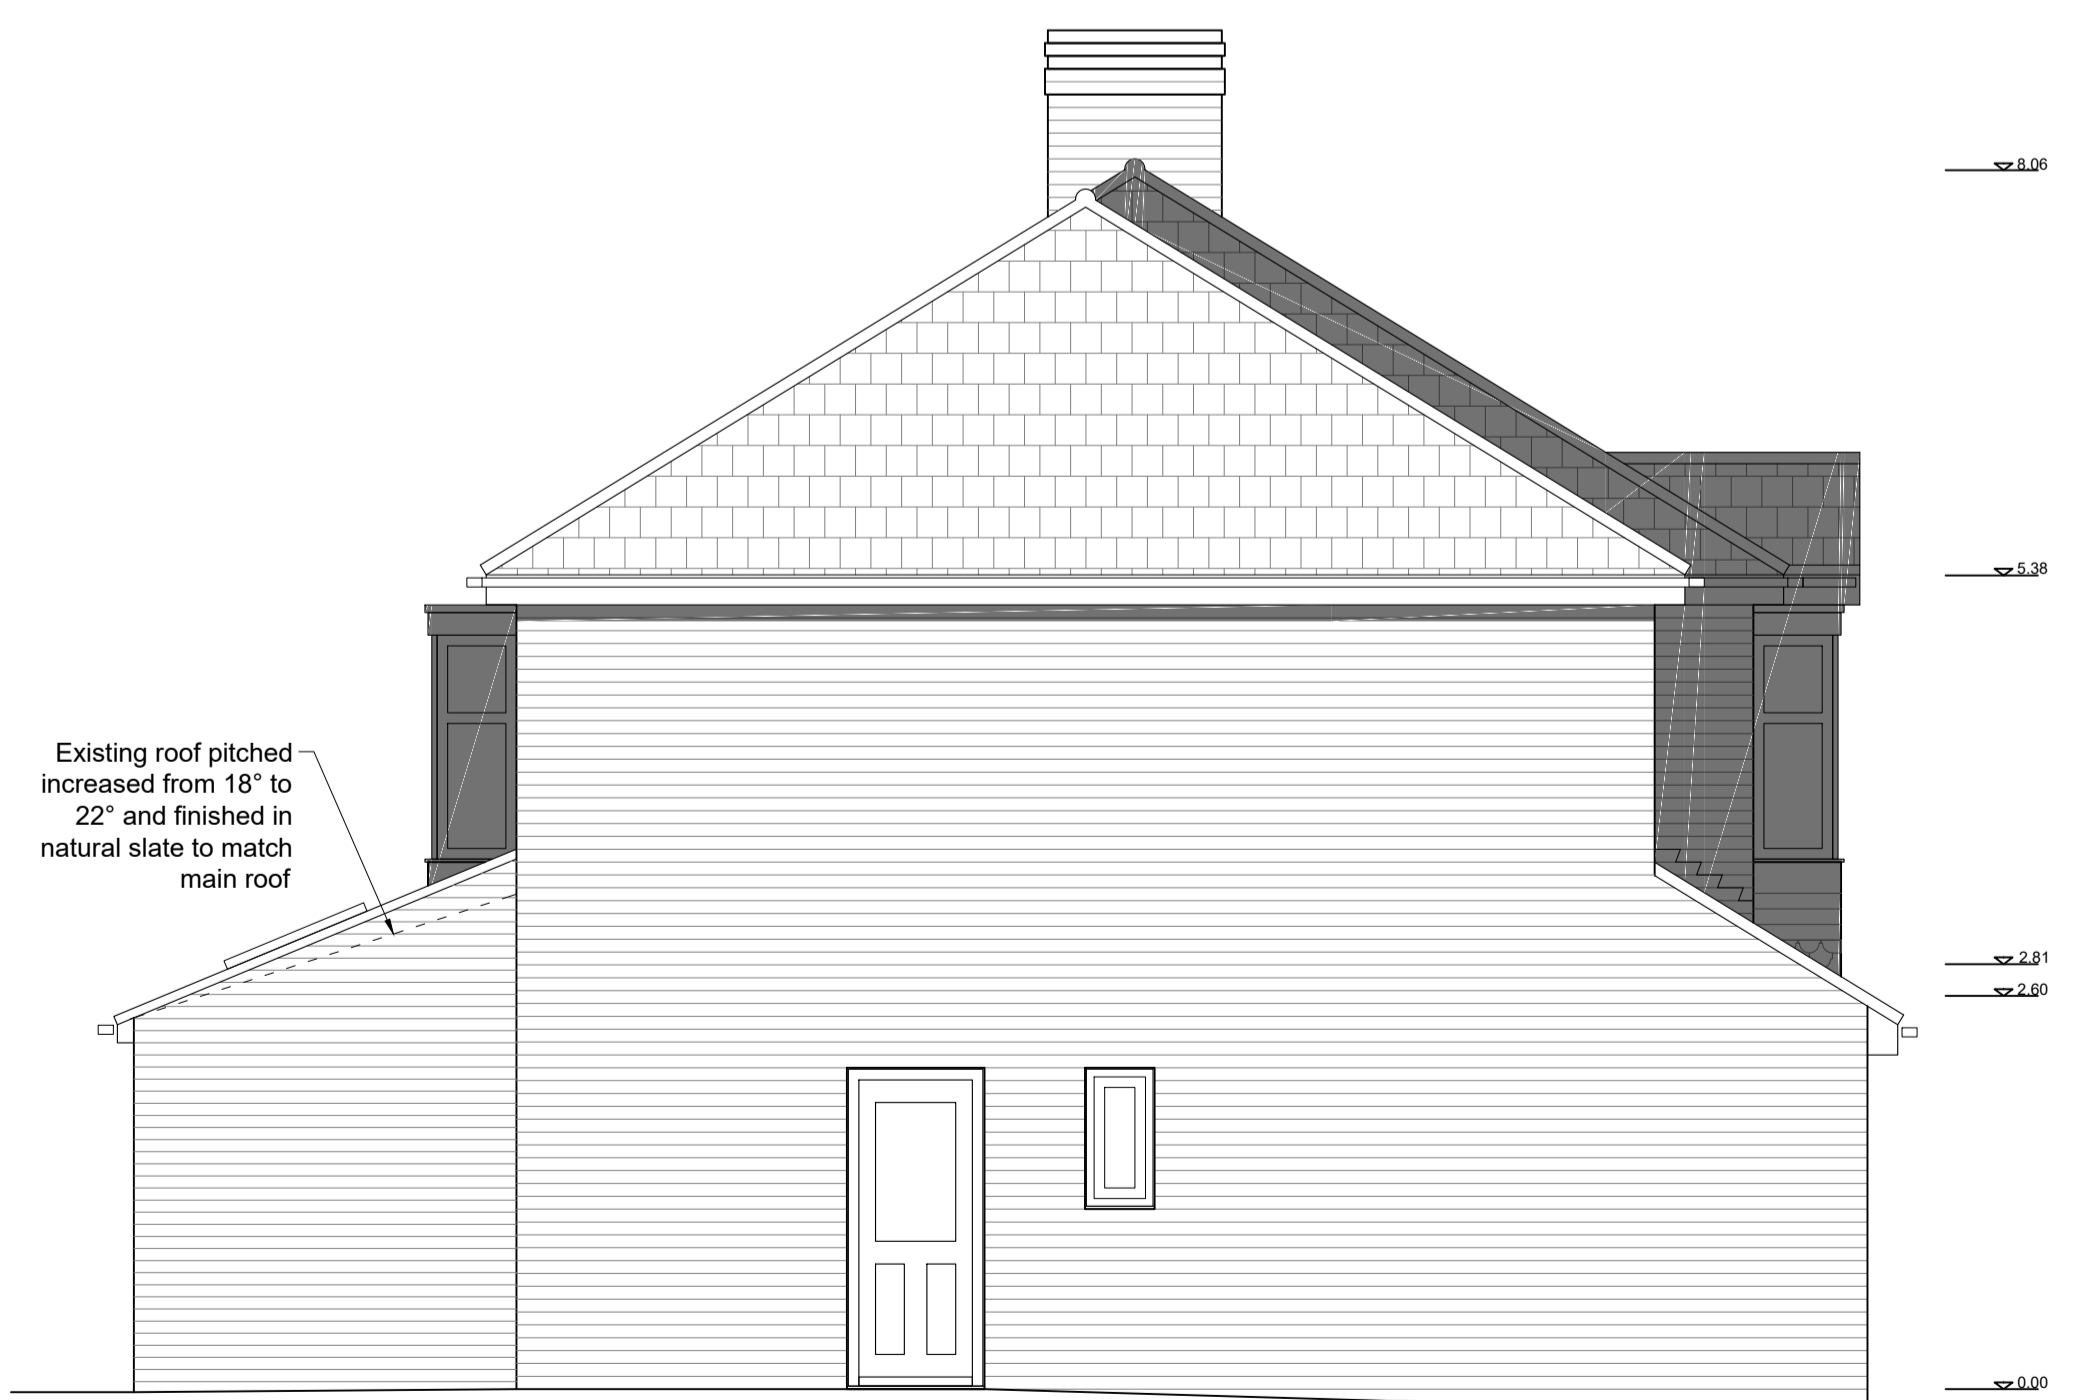

SIDE ELEVATION - 1:50 @ A1



REAR ELEVATION - 1:50 @ A1



FRONT ELEVATION - 1:50 @ A1

Revision: Date:

Purpose of Issue :
PLANNING CONSENT

Client Reference :
MR & MRS A HORTON

Project :
**135 STAINCROSS COMMON
 S75 6ND**

Drawing Title :
**PROPOSED PLANS &
 ELEVATIONS**

Scale : Date : Size :
1:50 14.01.18 A1
 Drawing No : Rev:
AH_00_02 -

