



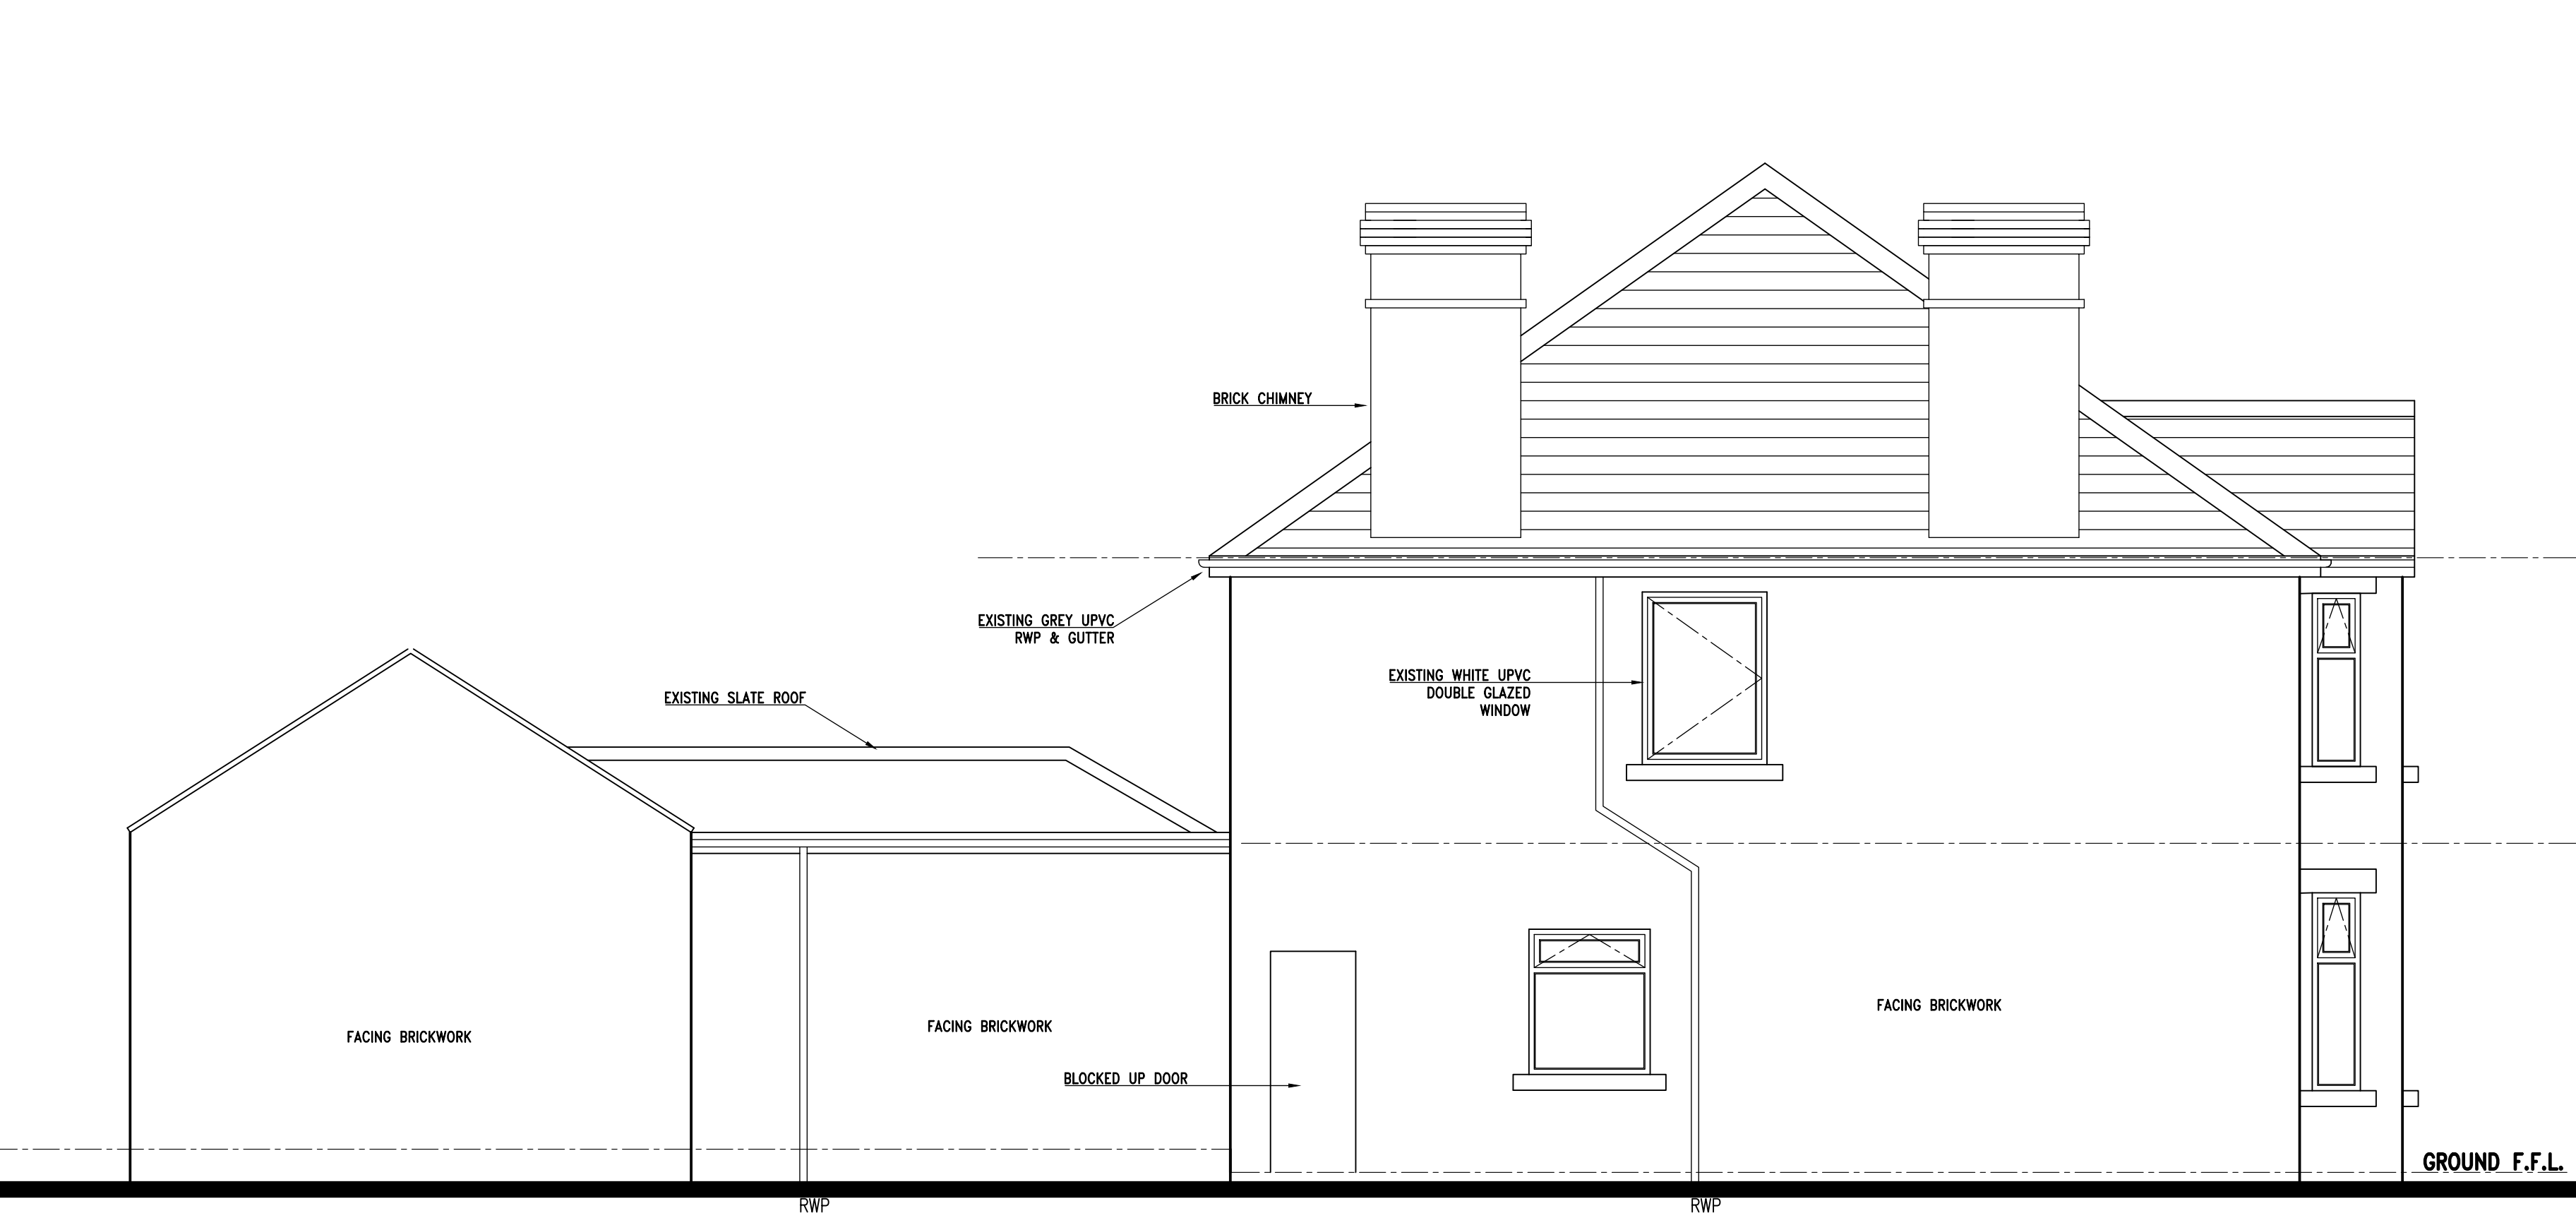


B: Existing Side Elevation




A: Existing Front Elevation

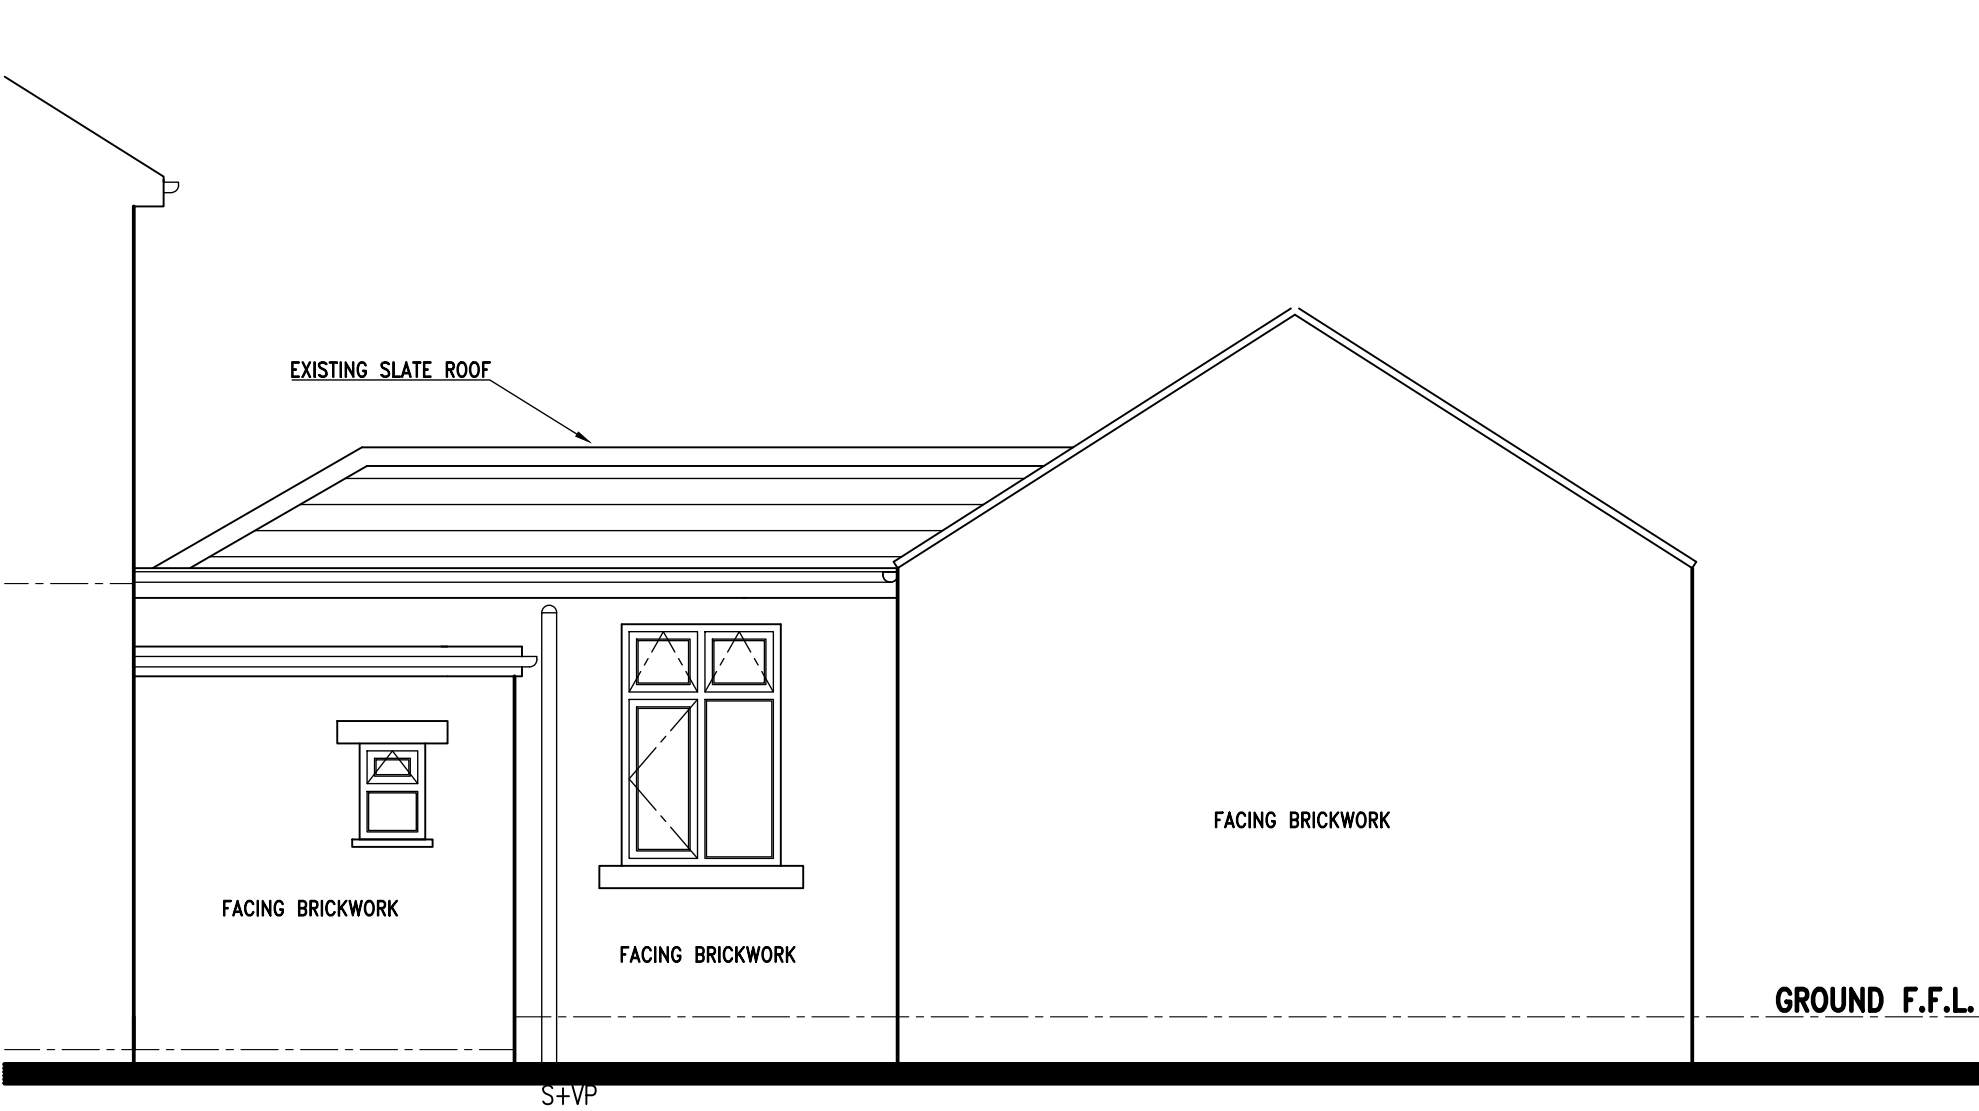

E: Existing Internal Side Elevation

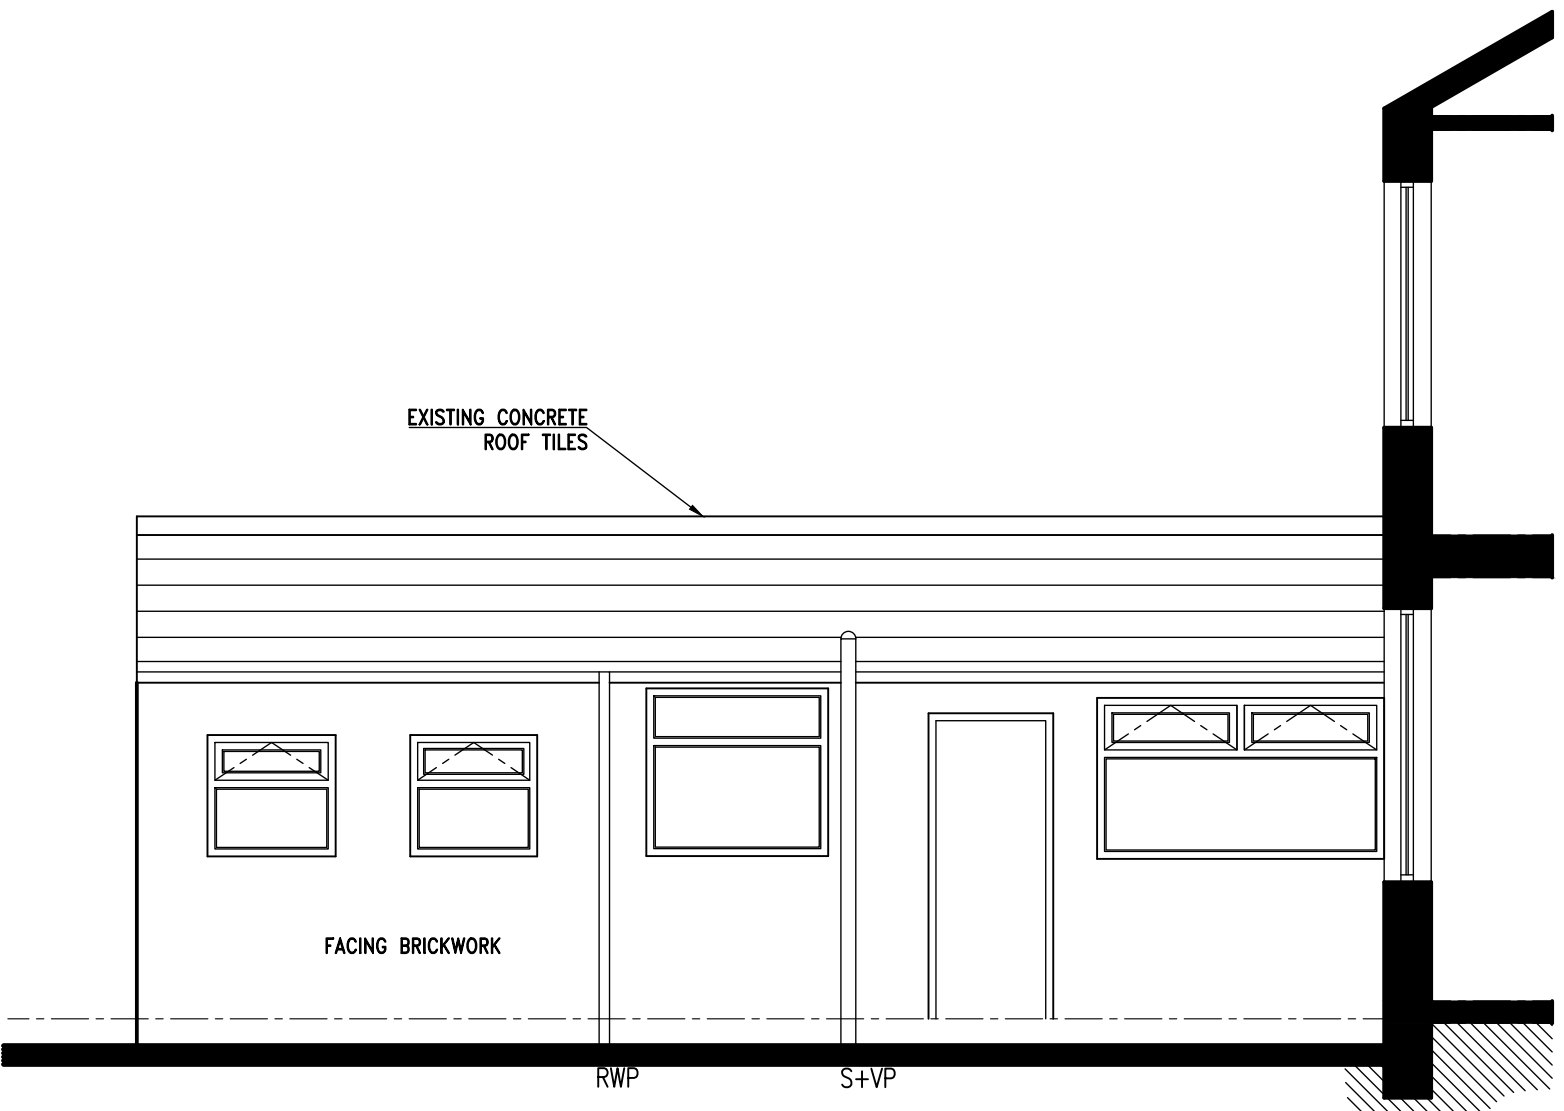

D: Existing Internal Side Elevation

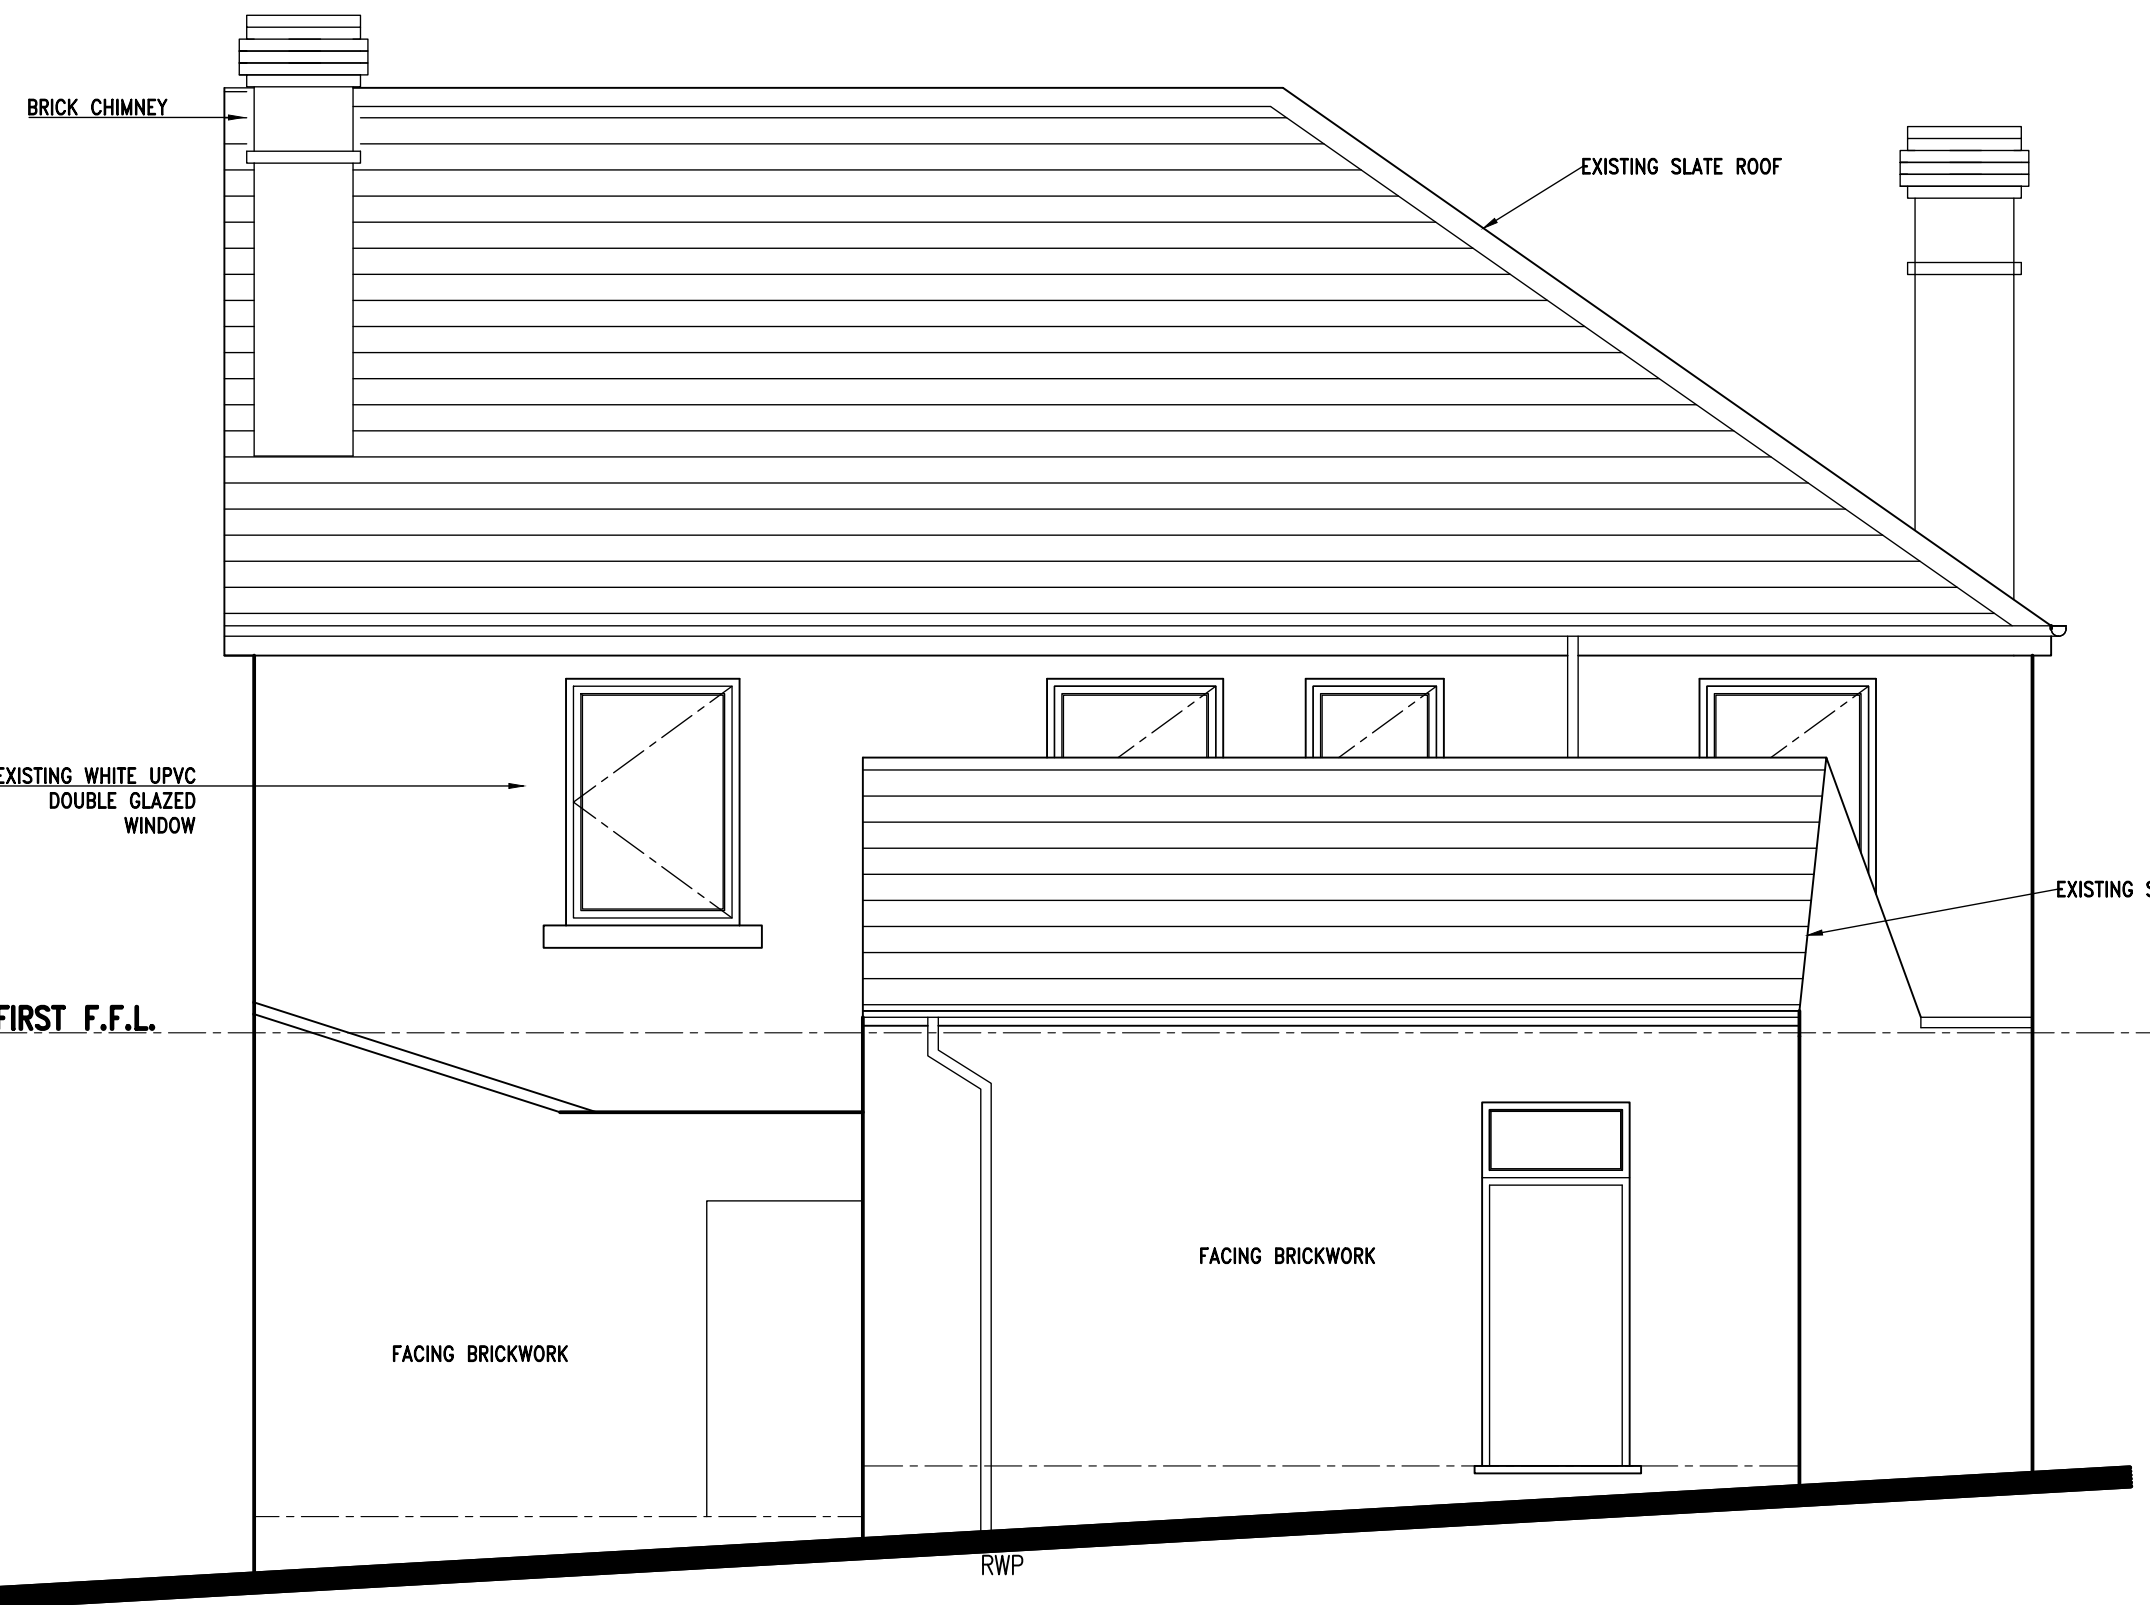

C: Existing Rear Elevation



Rev.	Description	By	Date
Project	53 High Street Grimethorpe Barnsley		
Drawing Title	S72 7BB Existing Elevations		
Drawing No.	High/02	Rev.	
Drawn by	J.S.	Scale	1:50@A1
Date	Jul '22		