




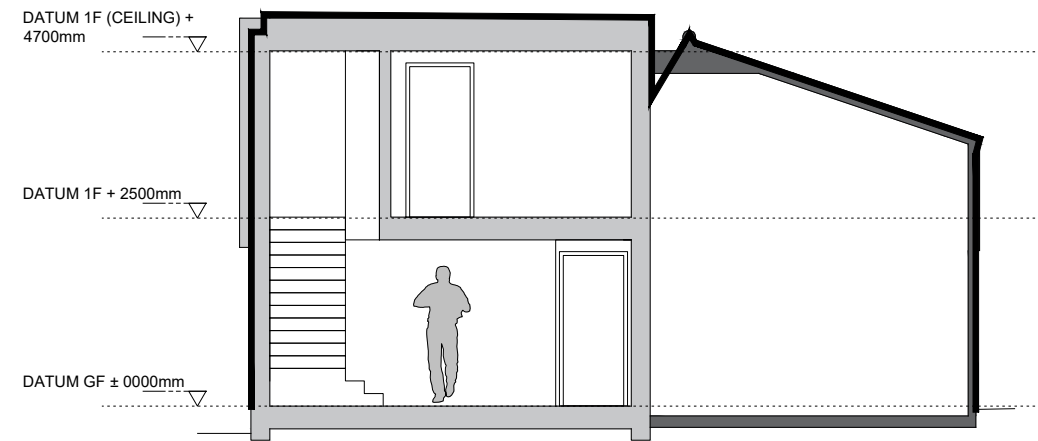

Proposed Section A - A Option - 2
Scale 1:100

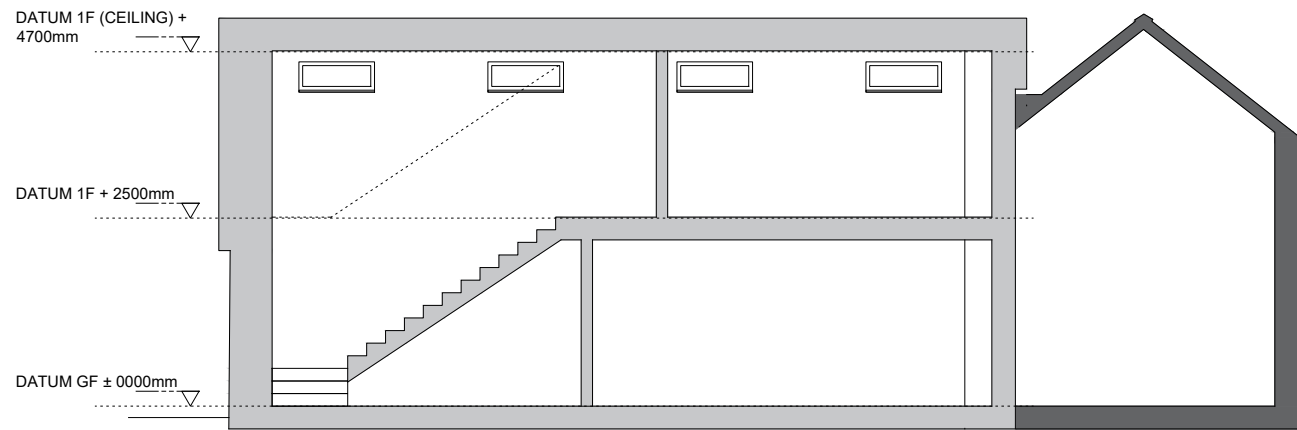


Proposed Section B - B Option - 2
Scale 1:100

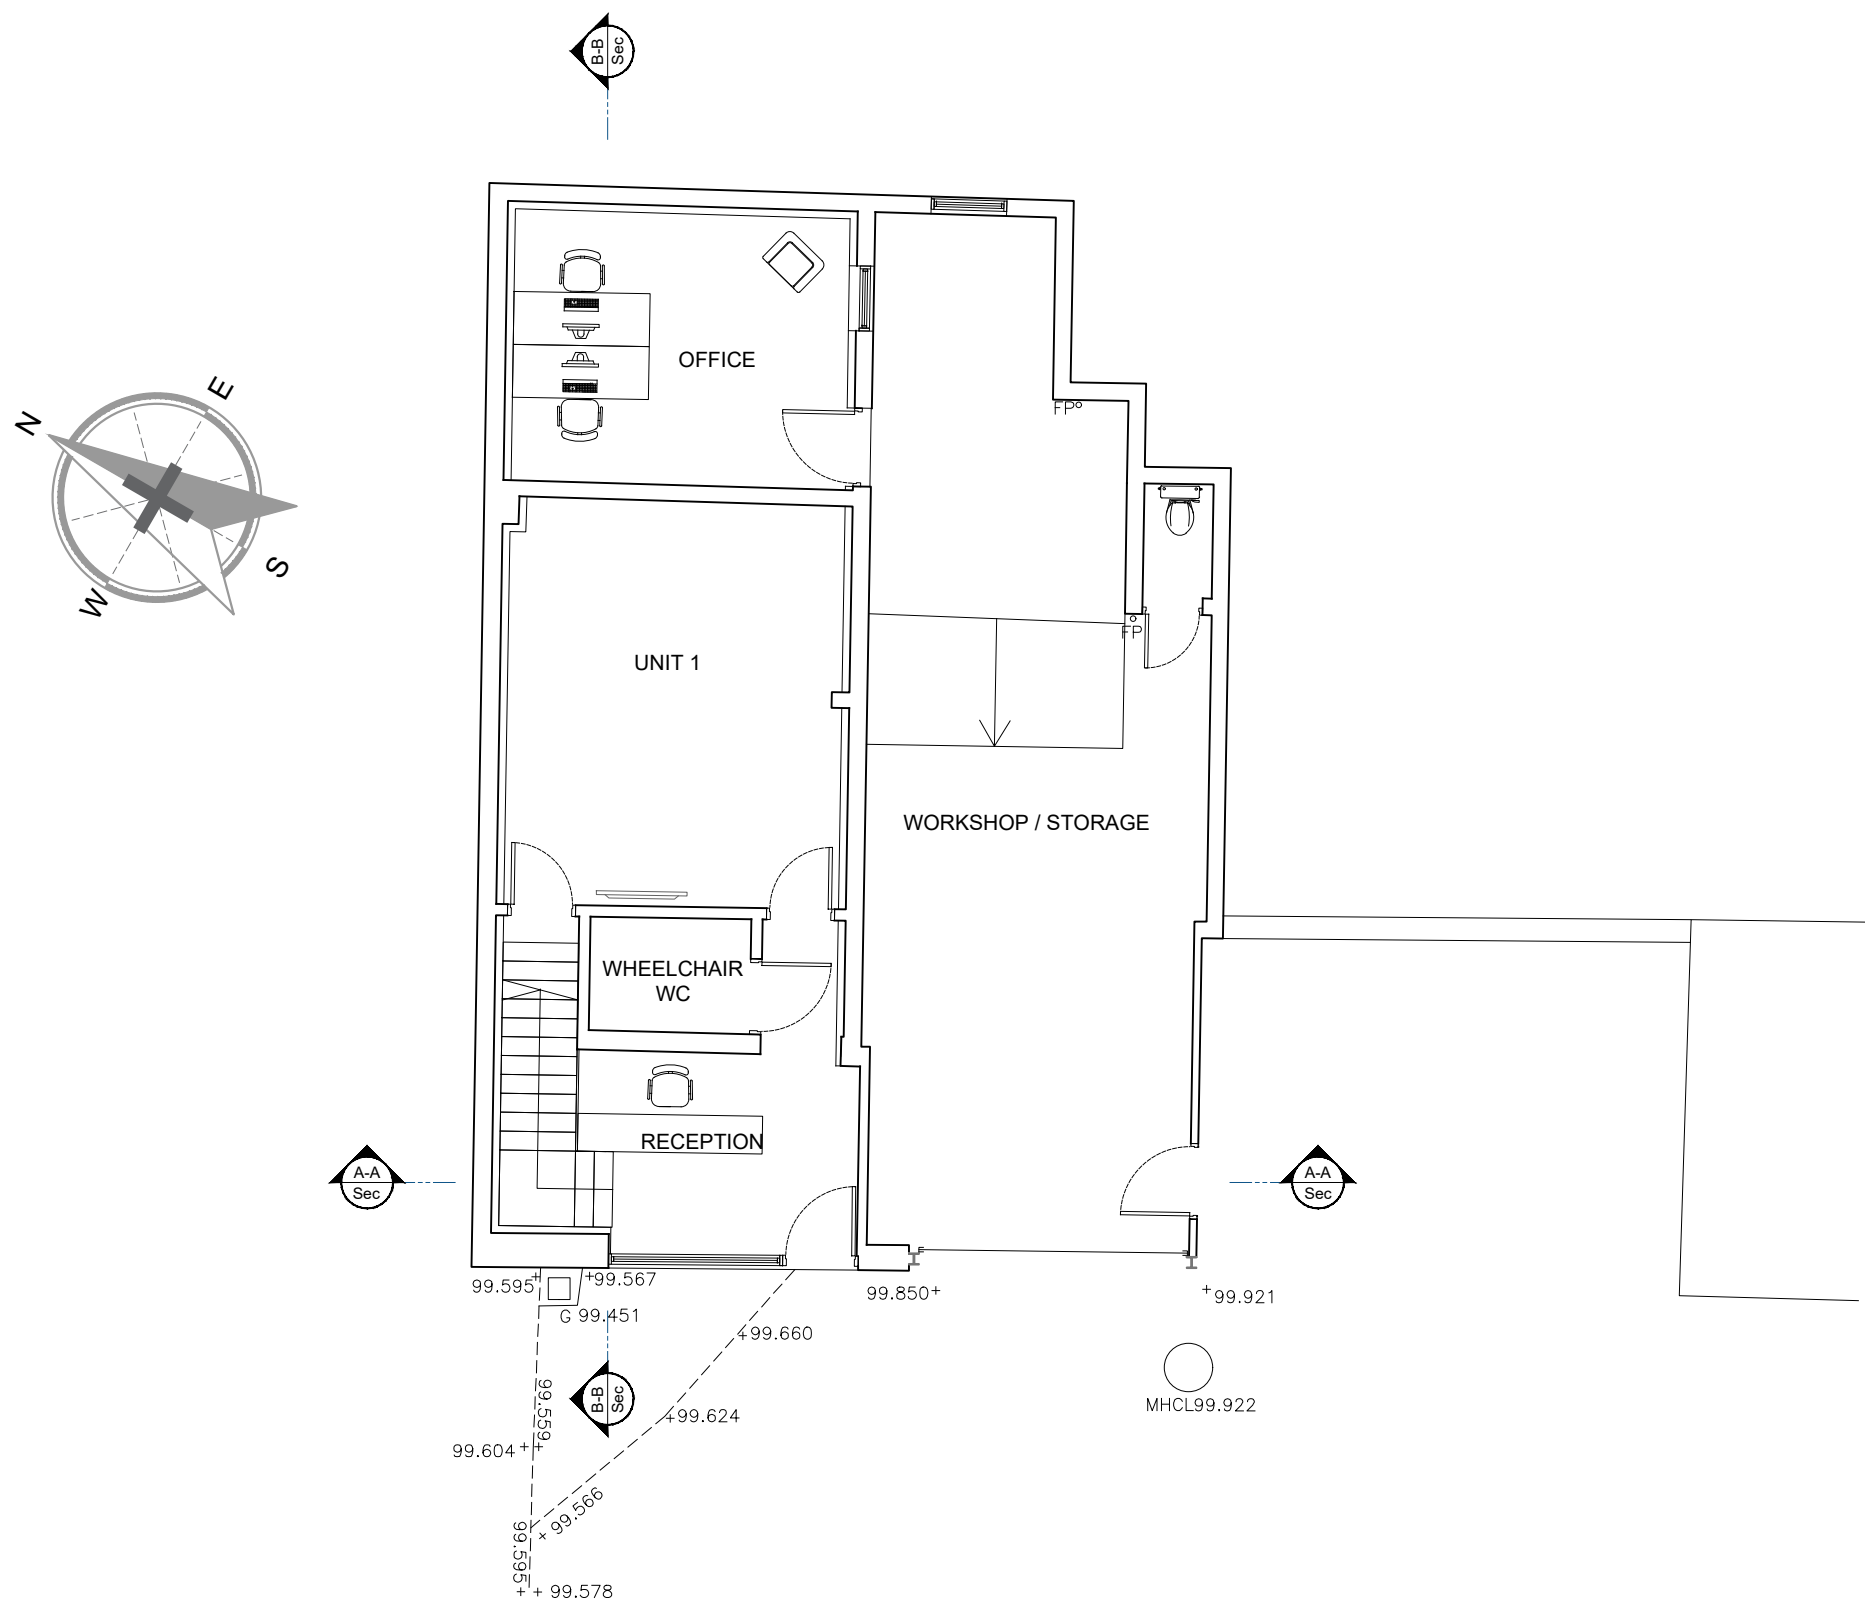

Proposed Ground Floor Plan Option - 2
Scale 1:100



Proposed First floor Plan Option - 2
Scale 1:100

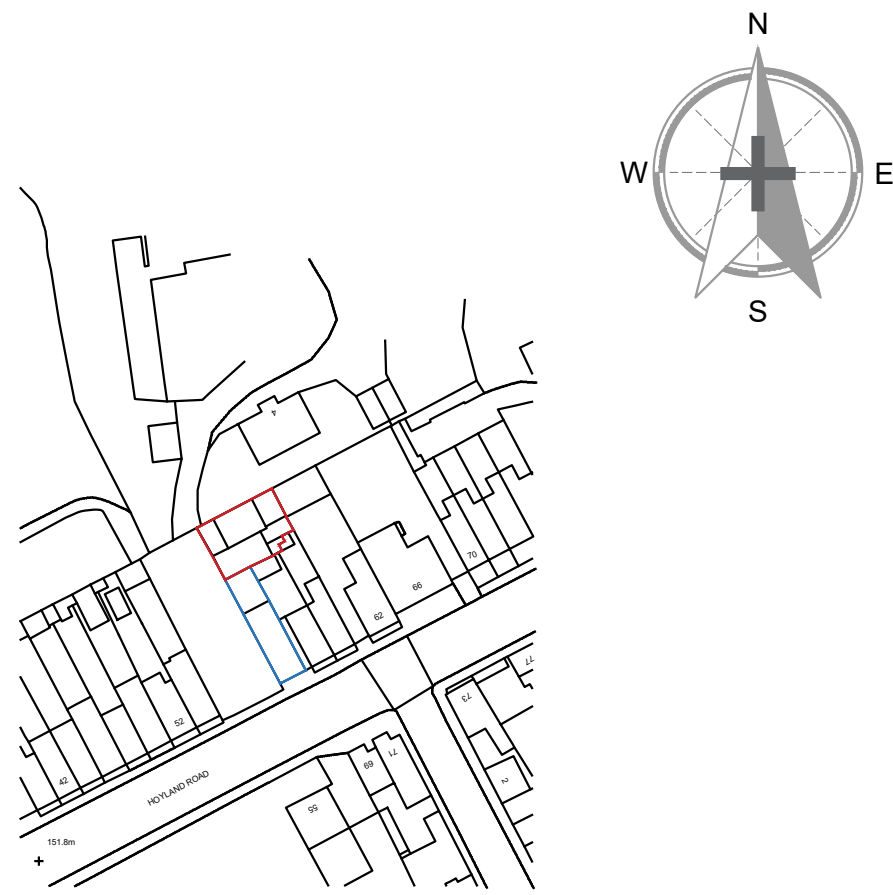


Site location Plan
Scale 1:1250




Site Location Plan
Scale 1:500




Proposed West Elevation Option - 2
Scale 1:100

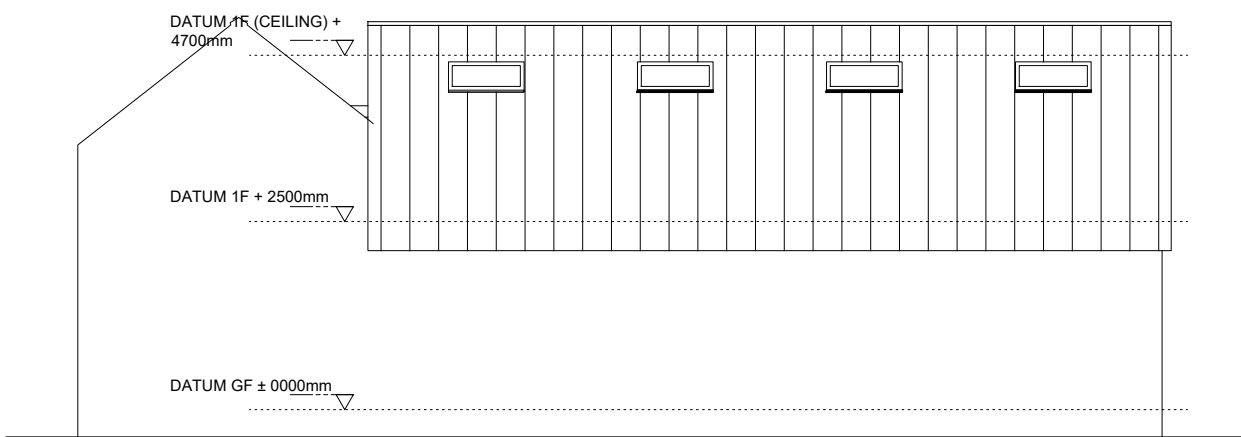


Proposed North Elevation Option - 2
Scale 1:100

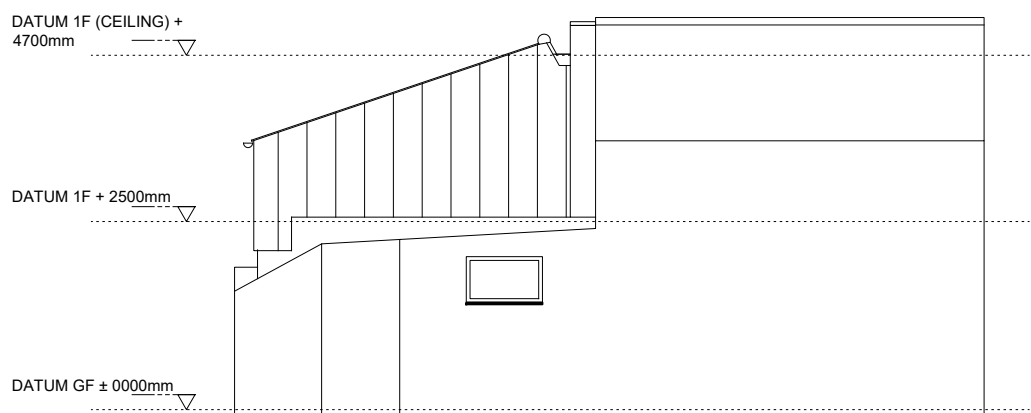

Proposed East Elevation Option - 2
Scale 1:100

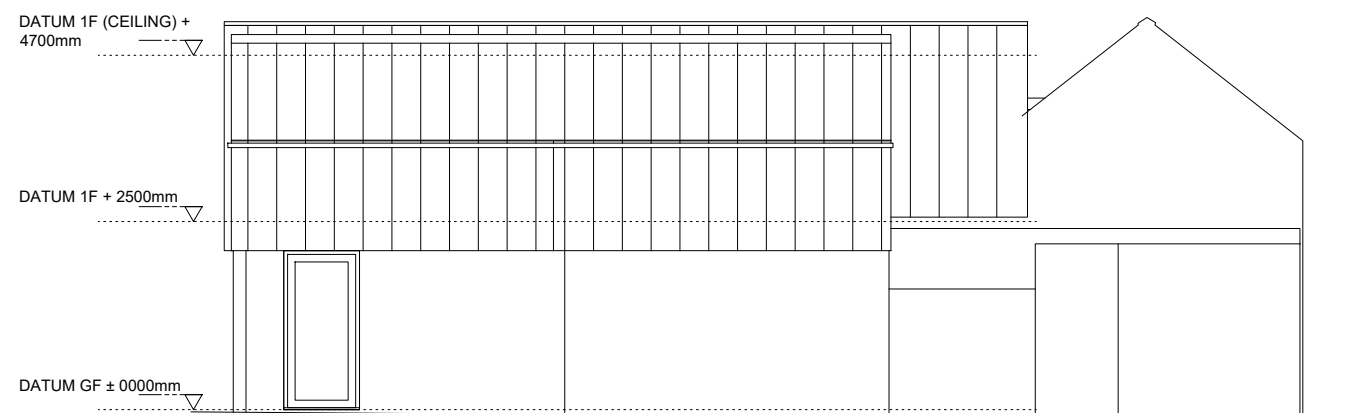

Proposed West Elevation Option - 2
Scale 1:100

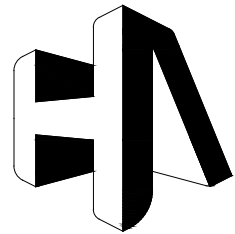

HIRST ARCHITECTS

CLIENT:
Mr Lee Forster

SITE ADDRESS:
Site at back of 56 Hoyland road, Barnsley,
S74 0PB

DRAWING NUMBER:
HA-260301 - D4 - Proposed
Plans section and elevations
option 2

REVISION NUMBER:
First Issue

RIBA STAGE:
RIBA Stage 2 Concept Design

DRAWN BY:
Luke Hirst BA(Hons) March(Hons) ADPPA ARB RIBA
CHARTERED ARCHITECT

SCALE
VARIES

01226 491 777
www.HirstArchitects.com

A.1