

SLA Design Technical LLP
The Link Building
24A St Andrew's Road
Sheffield
South Yorkshire
S11 9AL

Tel: (+44) 0114 2585603
Fax: (+44) 0114 2362918
E-mail: enquiries@SLAdesign.co.uk


www.SLAdesign.co.uk

SLA Design Technical LLP
Reg. No. 05432037 Registered in England and Wales
Reg. Office: 39-43 Bridge Street, Swinton, Metcrough, South Yorkshire S64 8AP

SLA DESIGN TECHNICAL LLP:
- All rights reserved by SLA DESIGN TECHNICAL LLP
- No part of this publication may be reproduced, stored in any retrieval system or transmitted in any form or by any means without the prior permission of SLA DESIGN TECHNICAL LLP

Do not scale off drawing
All dimensions to be checked on site

Revision : Date :
Rev A - 14/03/24
Concrete walls / enclosure to filter presses added.

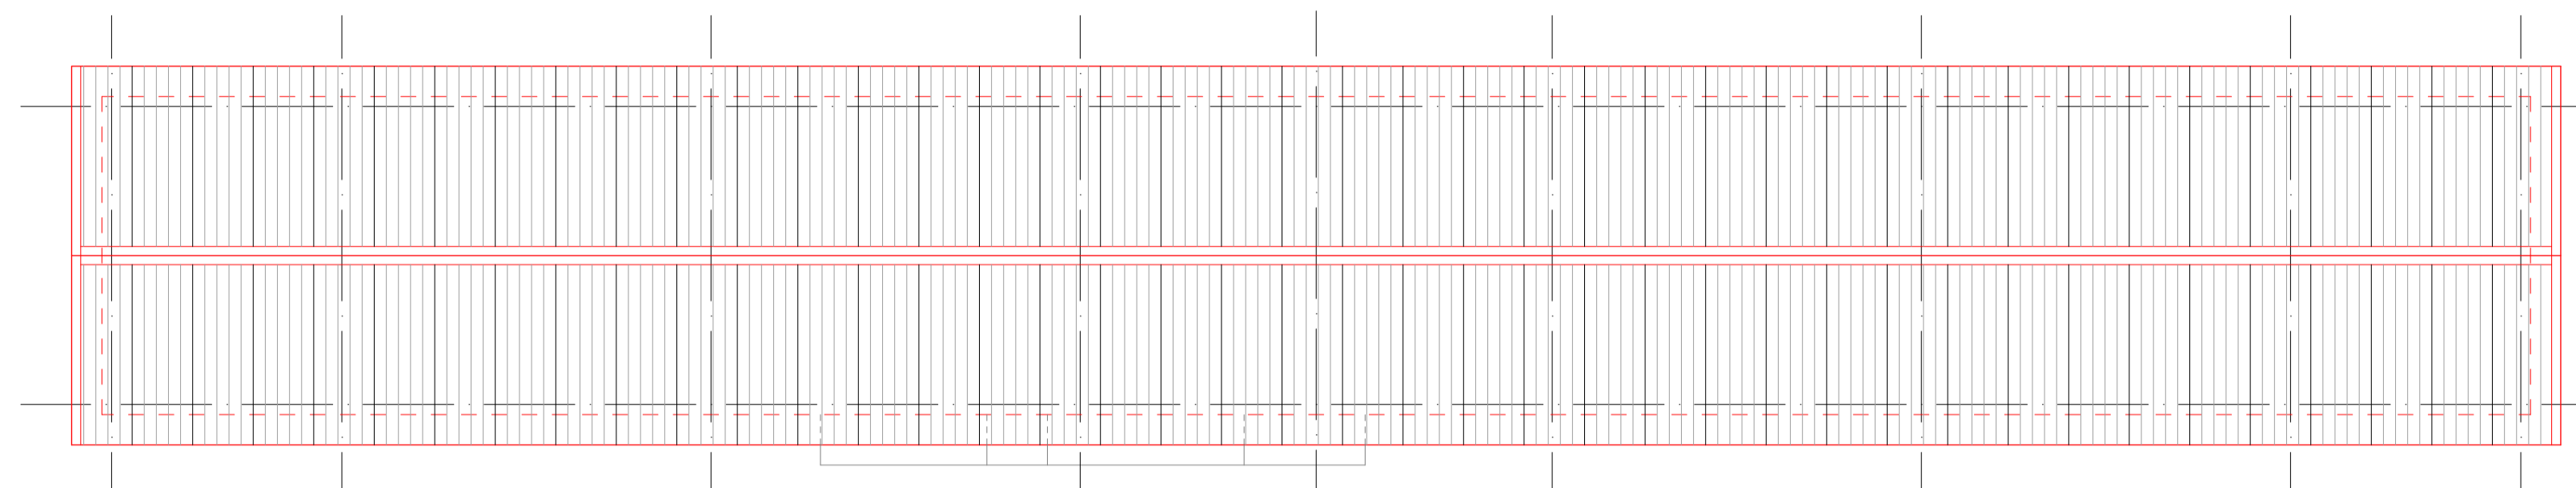

ROOF PLAN

Colour coated trapezoidal
roof cladding panels,
colour: Goosewing Grey




Goosewing Grey
RAL 080 70 05 BS 10A05




Olive Green
RAL 100 30 20 BS 12B27

Colour coated trapezoidal
wall cladding panels,
colour: Olive Green

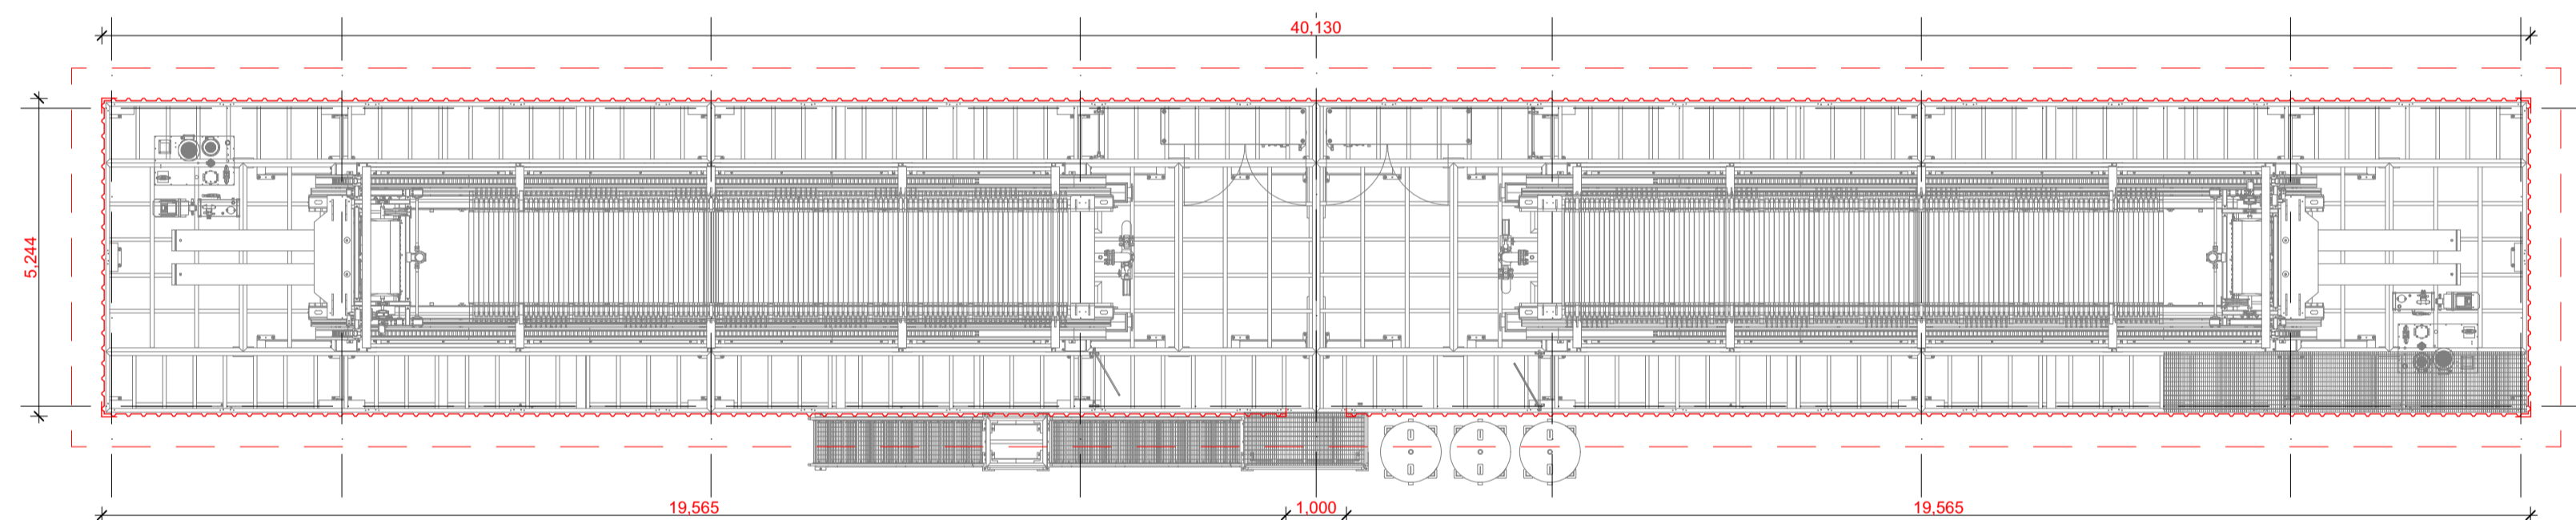

PLANT PLATFORM PLAN

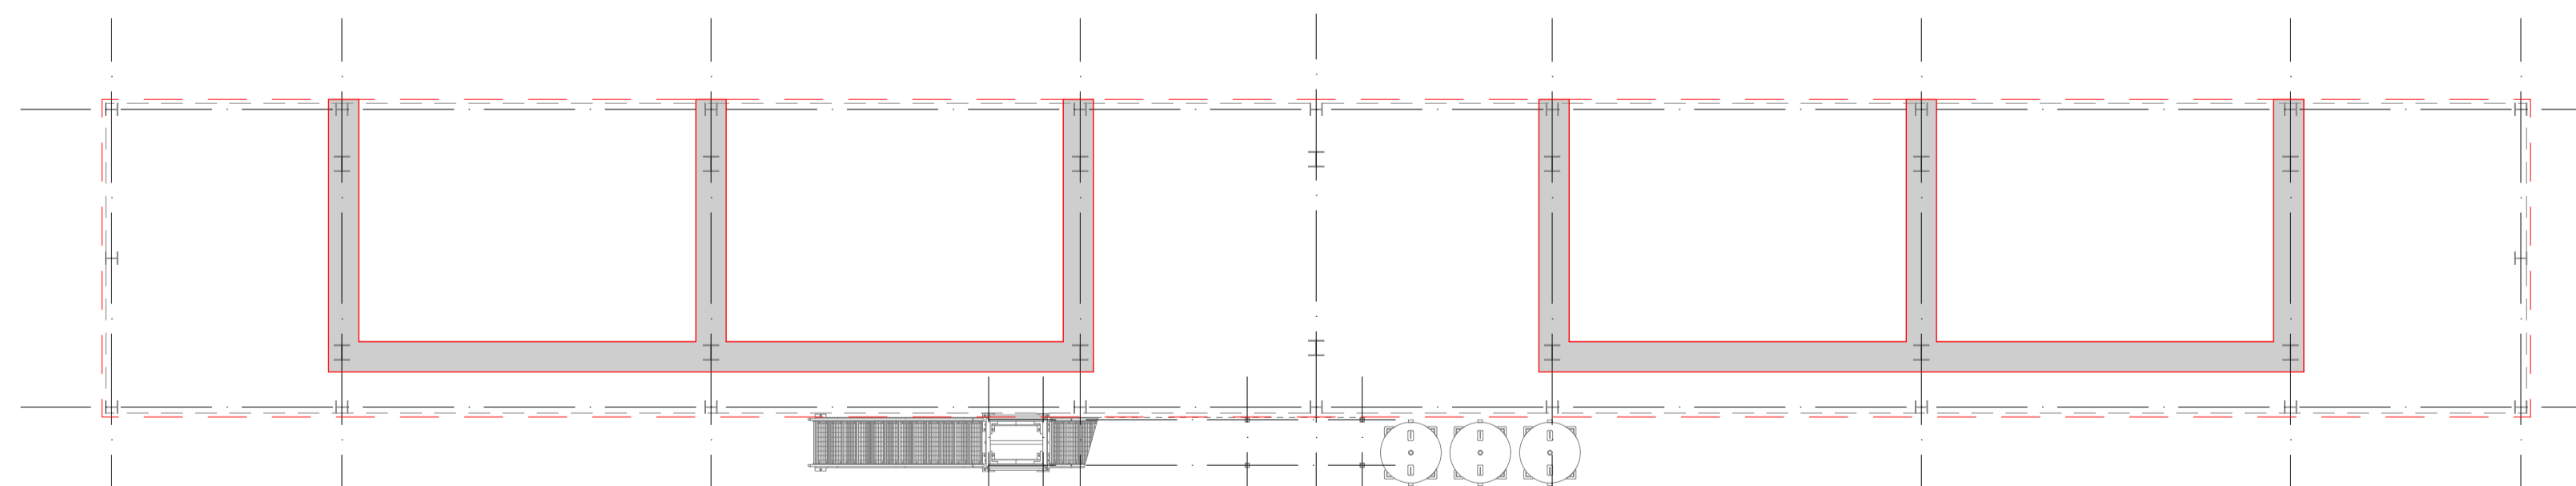

GROUND FLOOR PLAN

Client:

E J LIDSTER LTD

Project No:
23/016

Project Title:
West Green Recycling
West Green Way
BARNSELY, S71 5SN

Drawing No:
001

Drawing Title:
**PROPOSED
PLANS**

Revision:
A

Drawn by: PH
Approved By:

Date:
May 2023

Scale:
1:100@A1

Drawing Status : **PLANNING**