


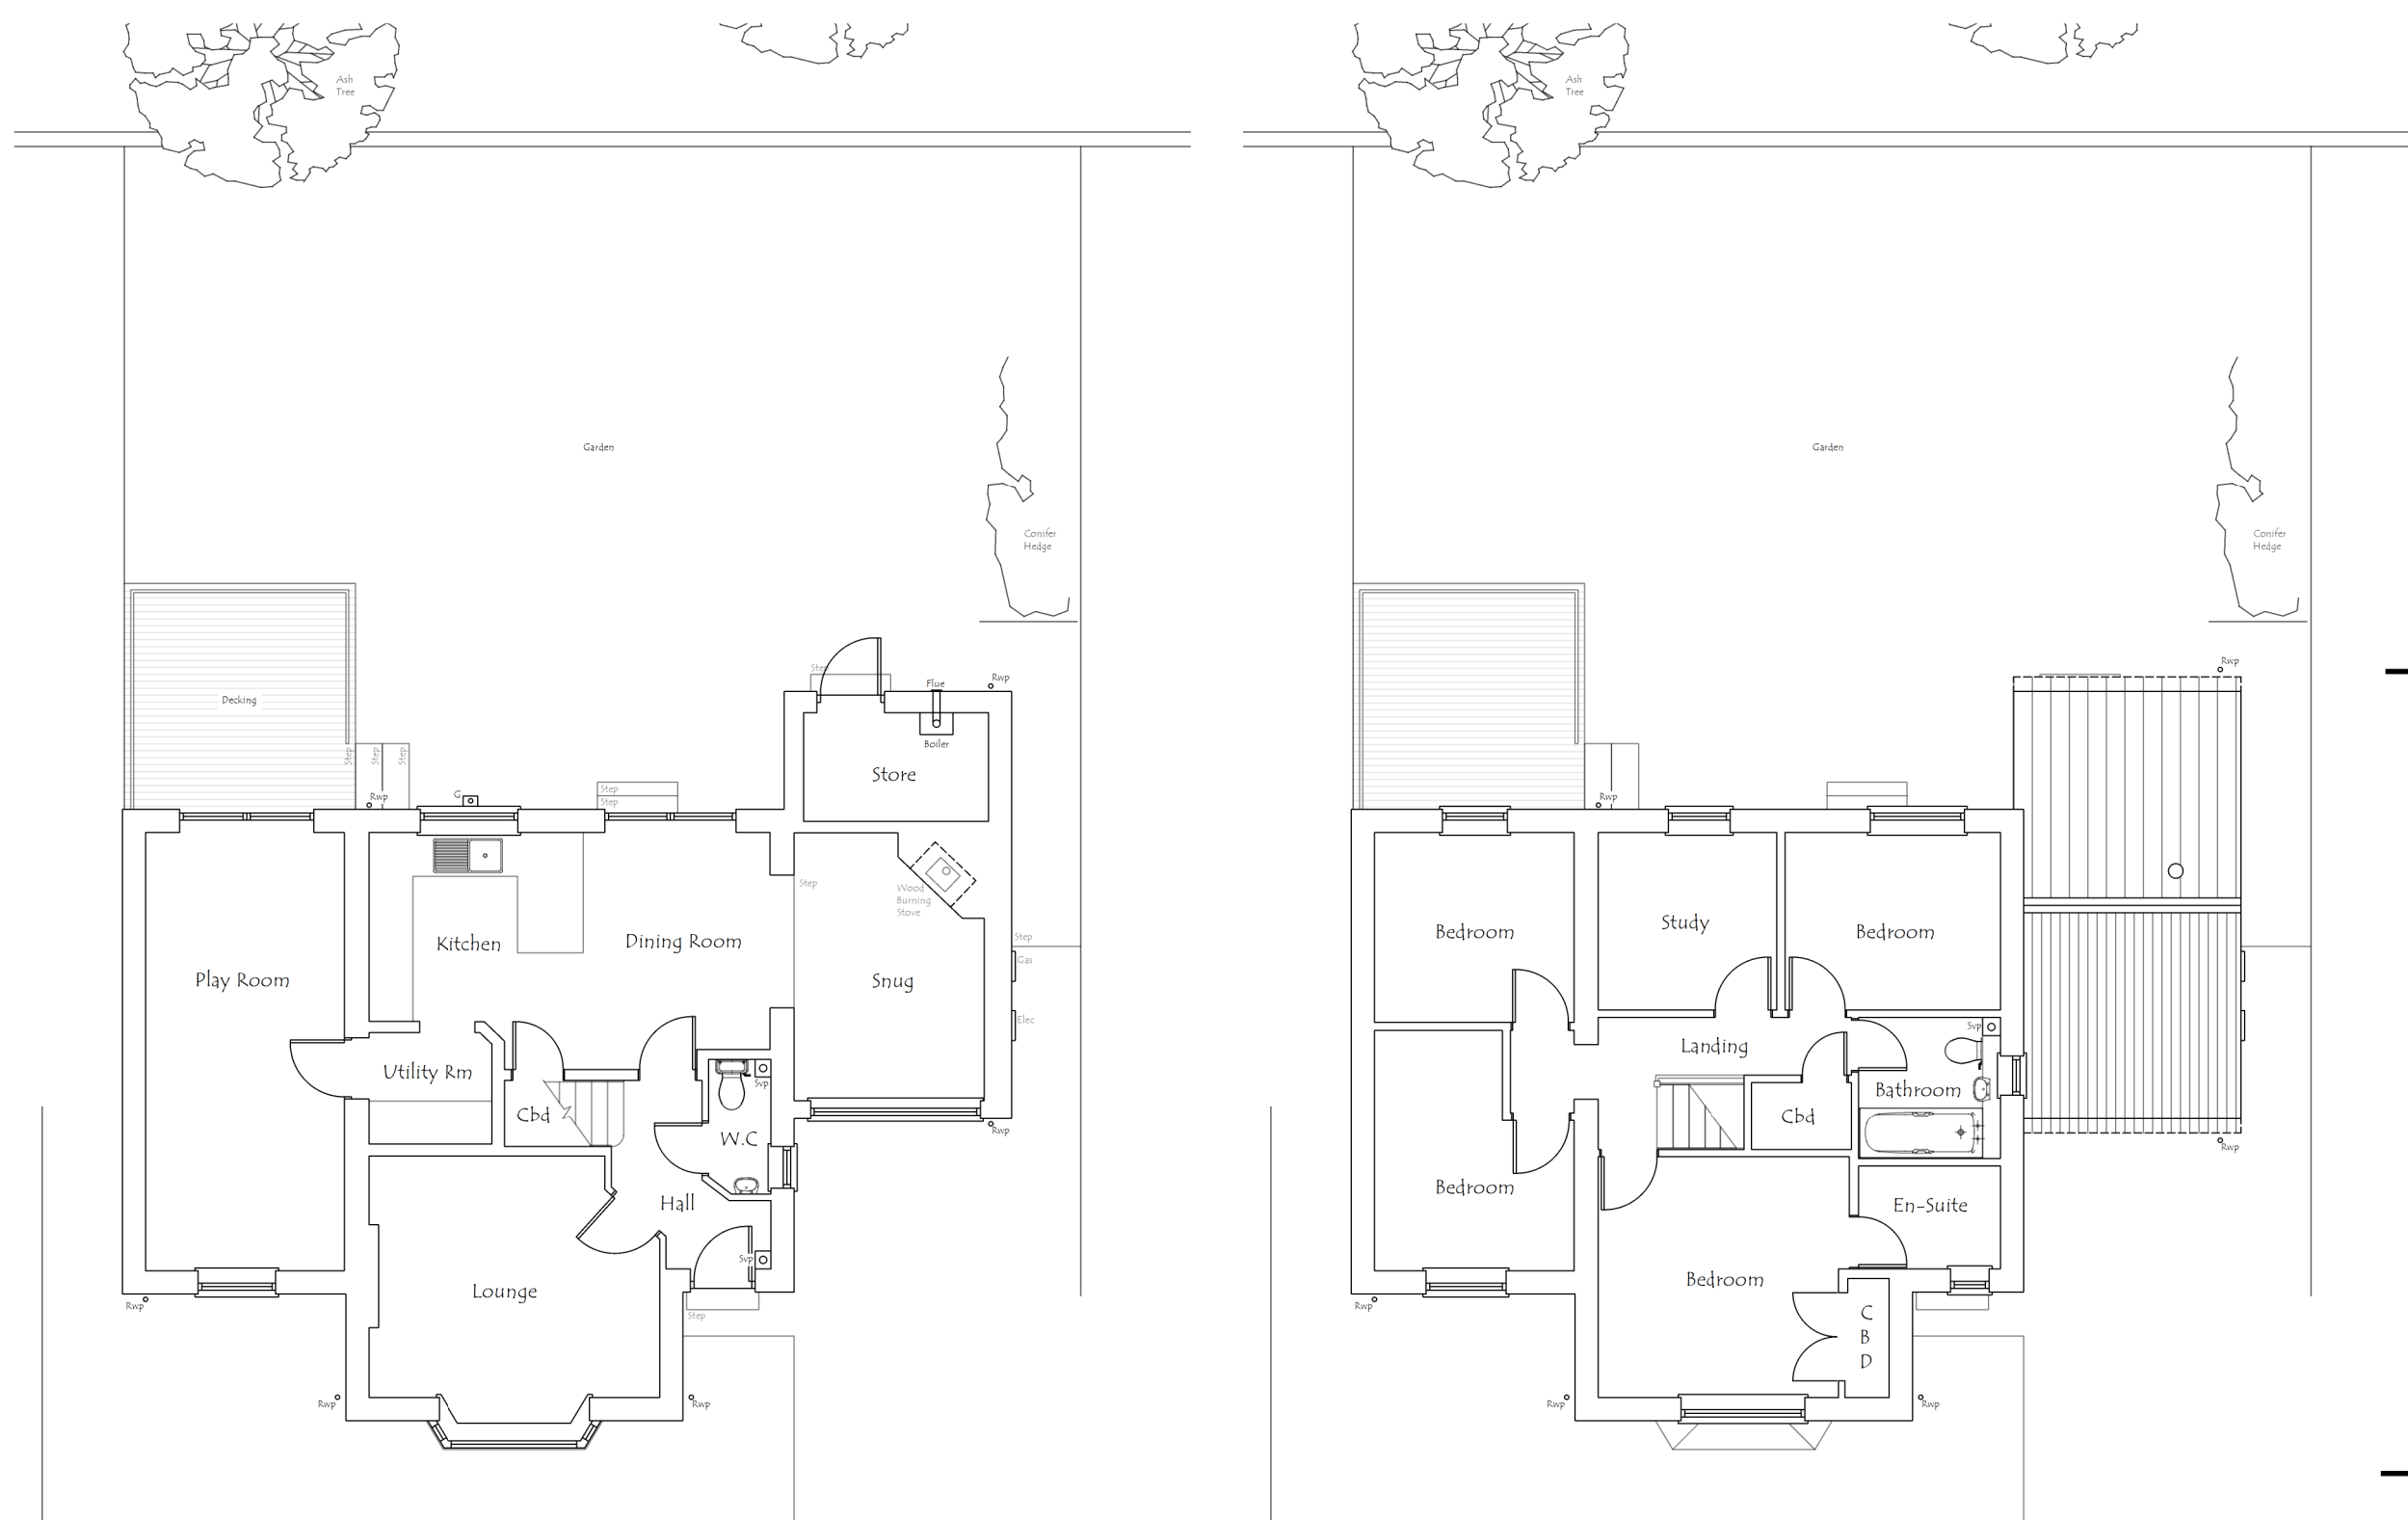

Existing Ground Floor Plan

Existing First Floor Plan



Existing Side Elevation


Existing Rear Elevation

Existing Side Elevation

Proposed Side Elevation


Proposed Rear Elevation

Proposed Side Elevation

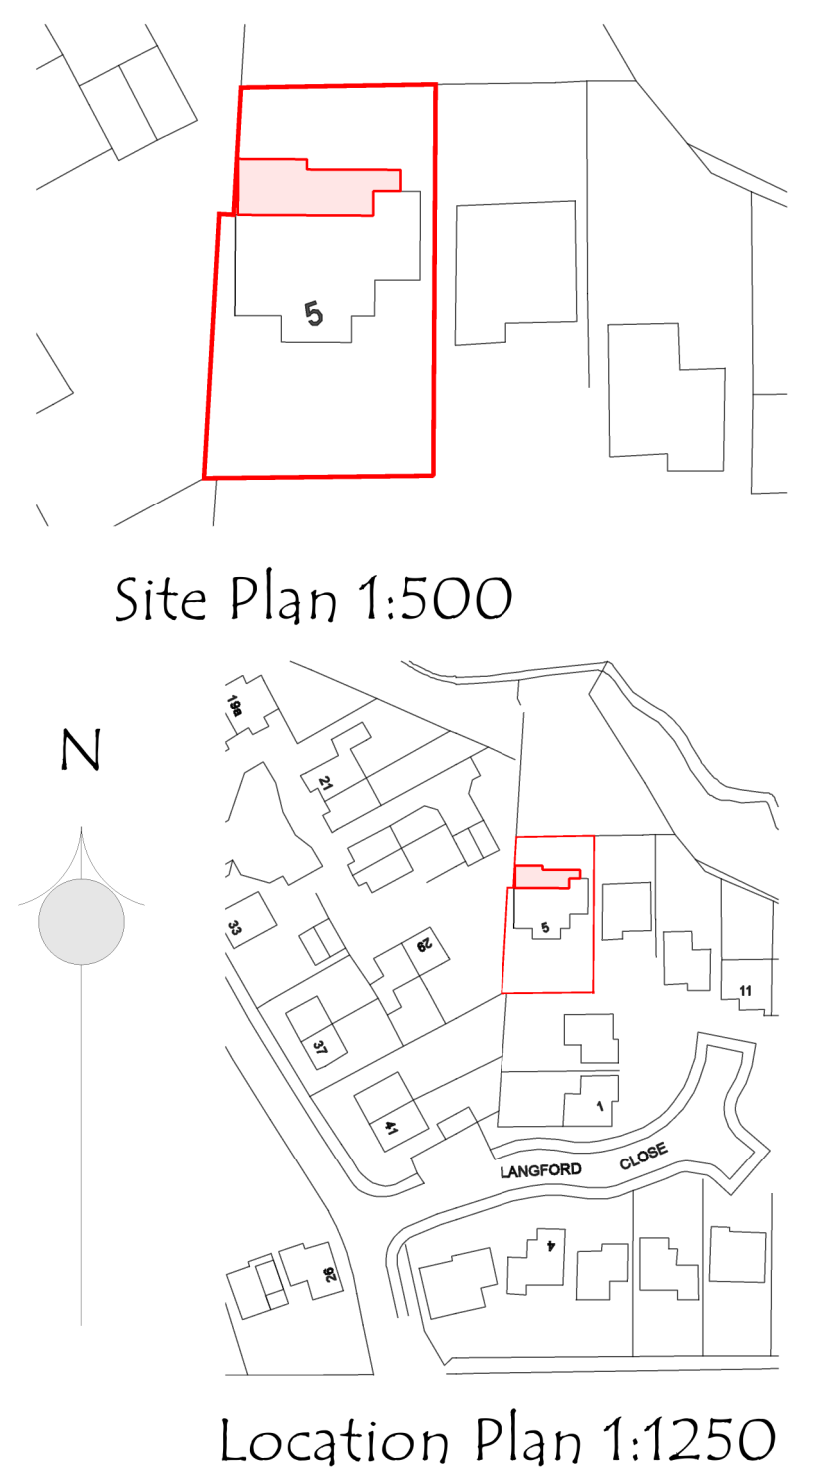


Site Plan 1:500


Location Plan 1:1250

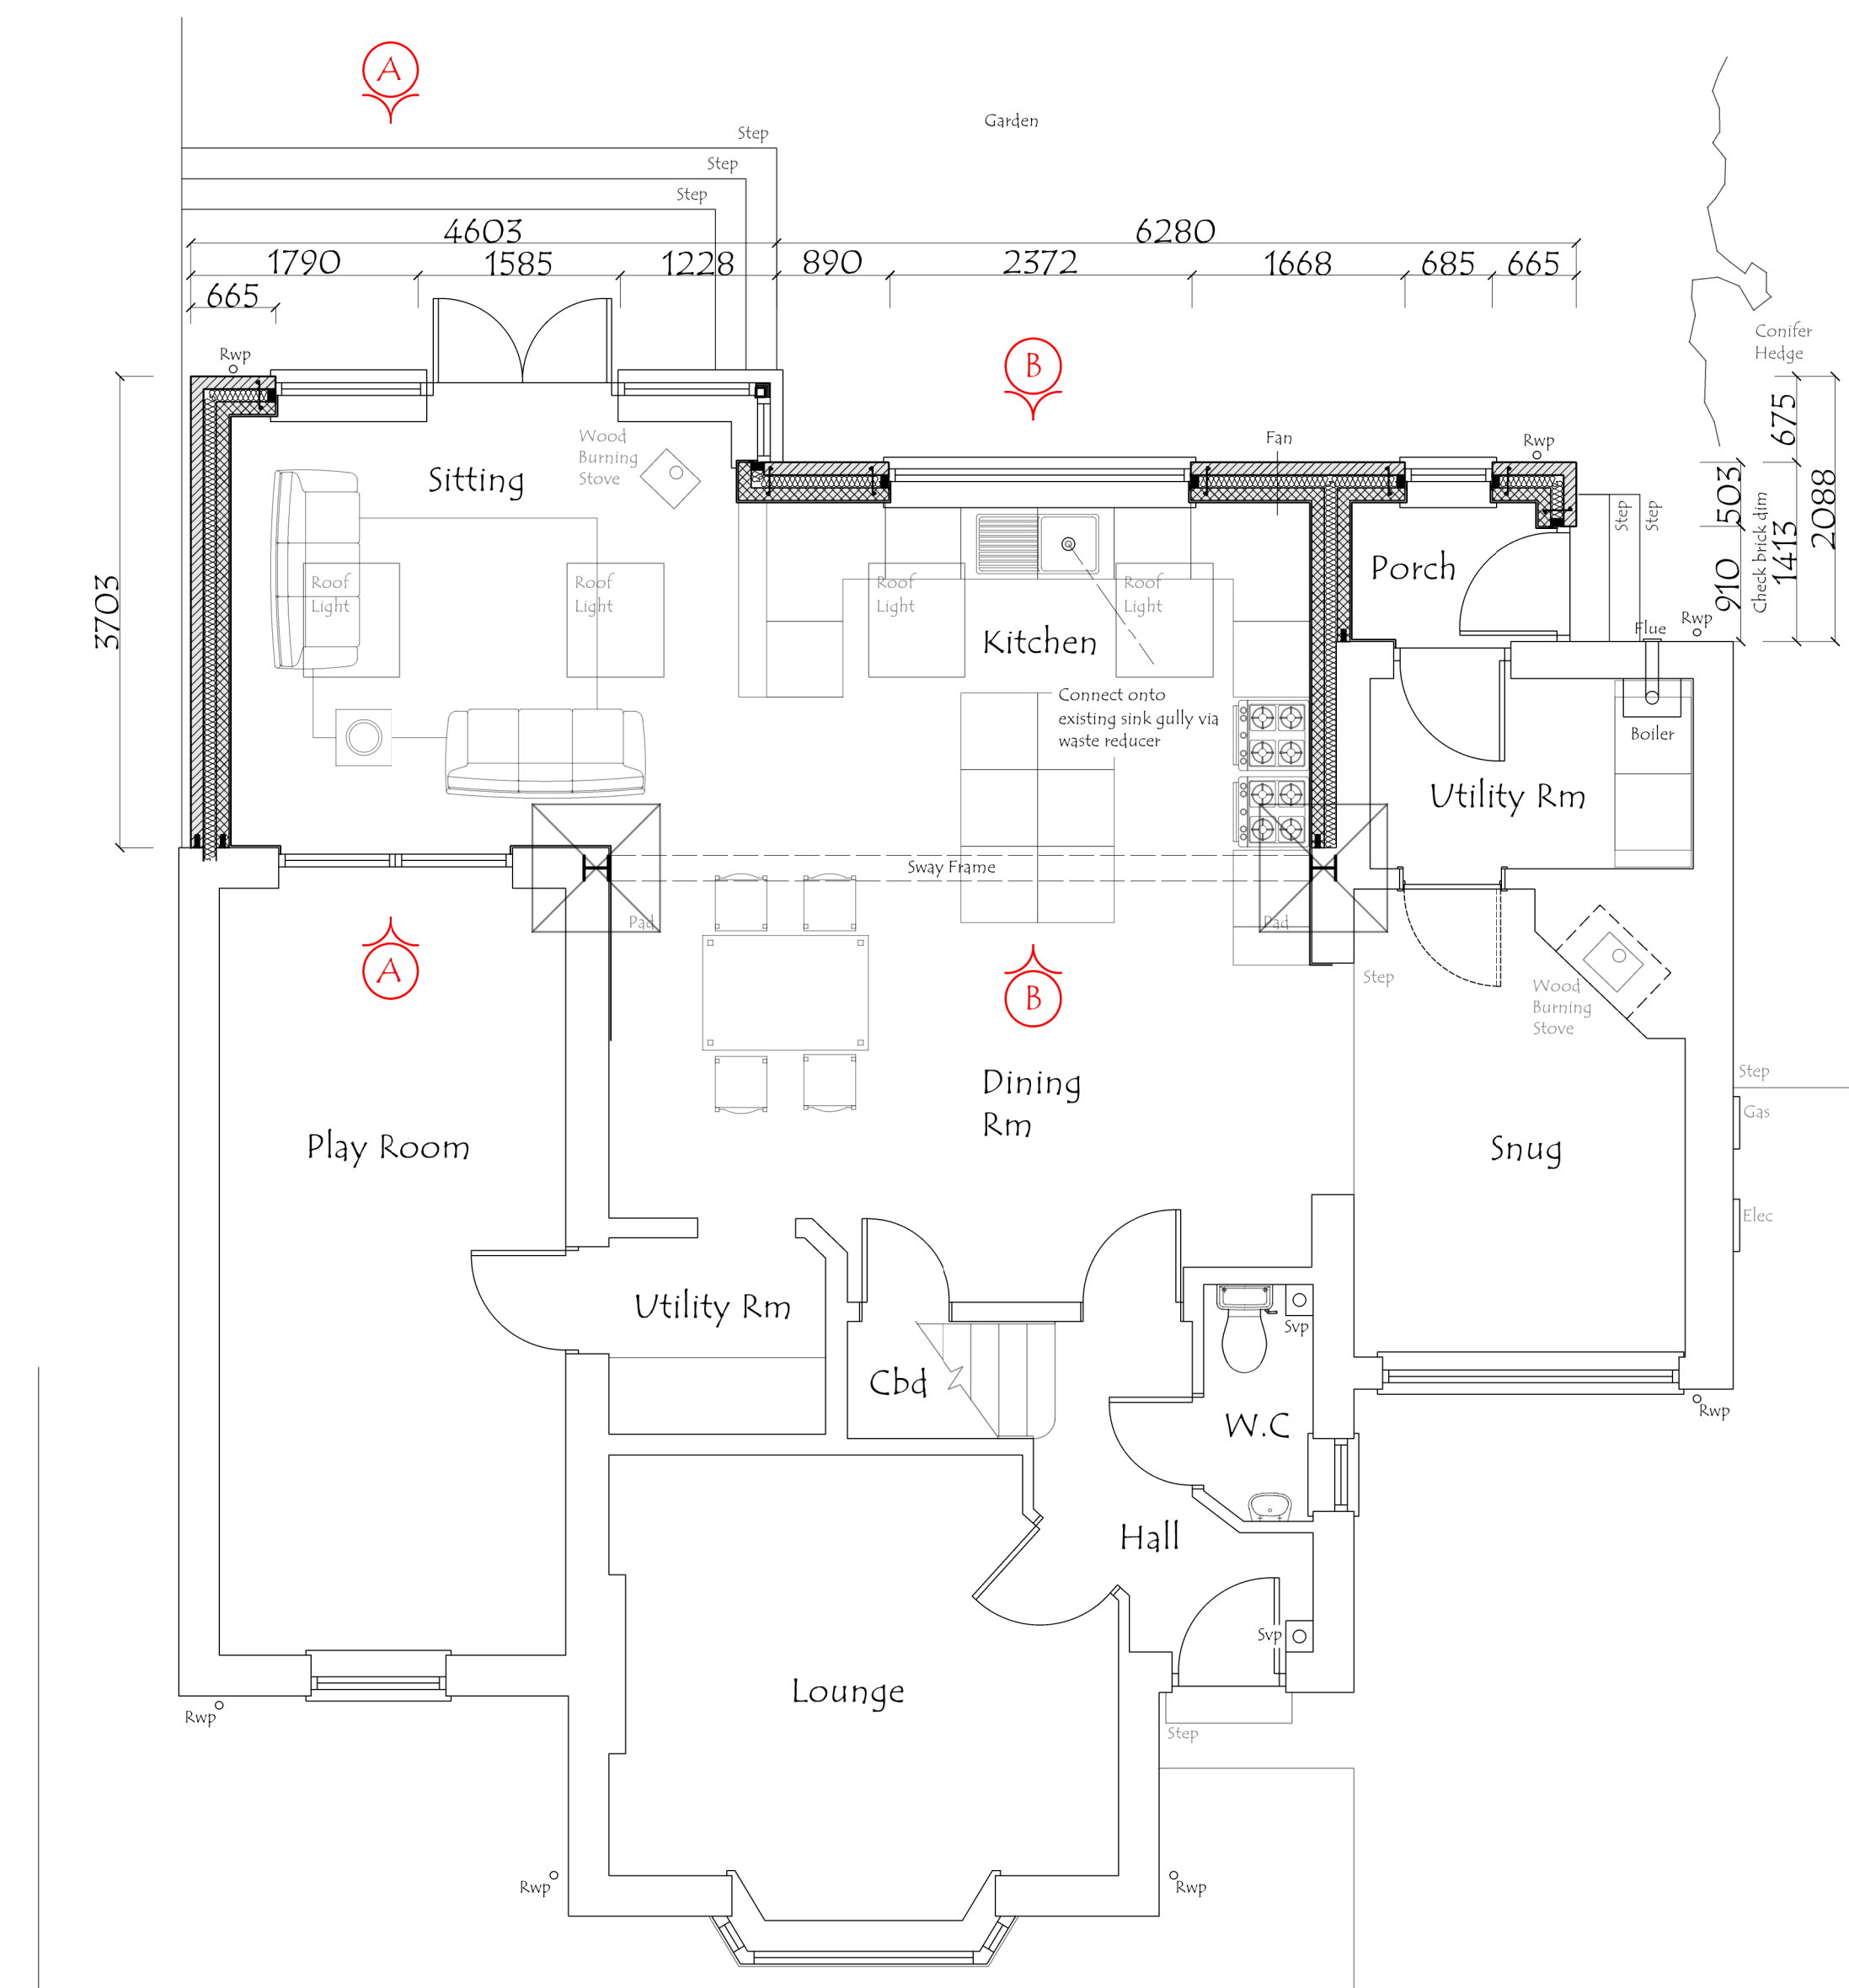

Proposed Ground Floor Plan

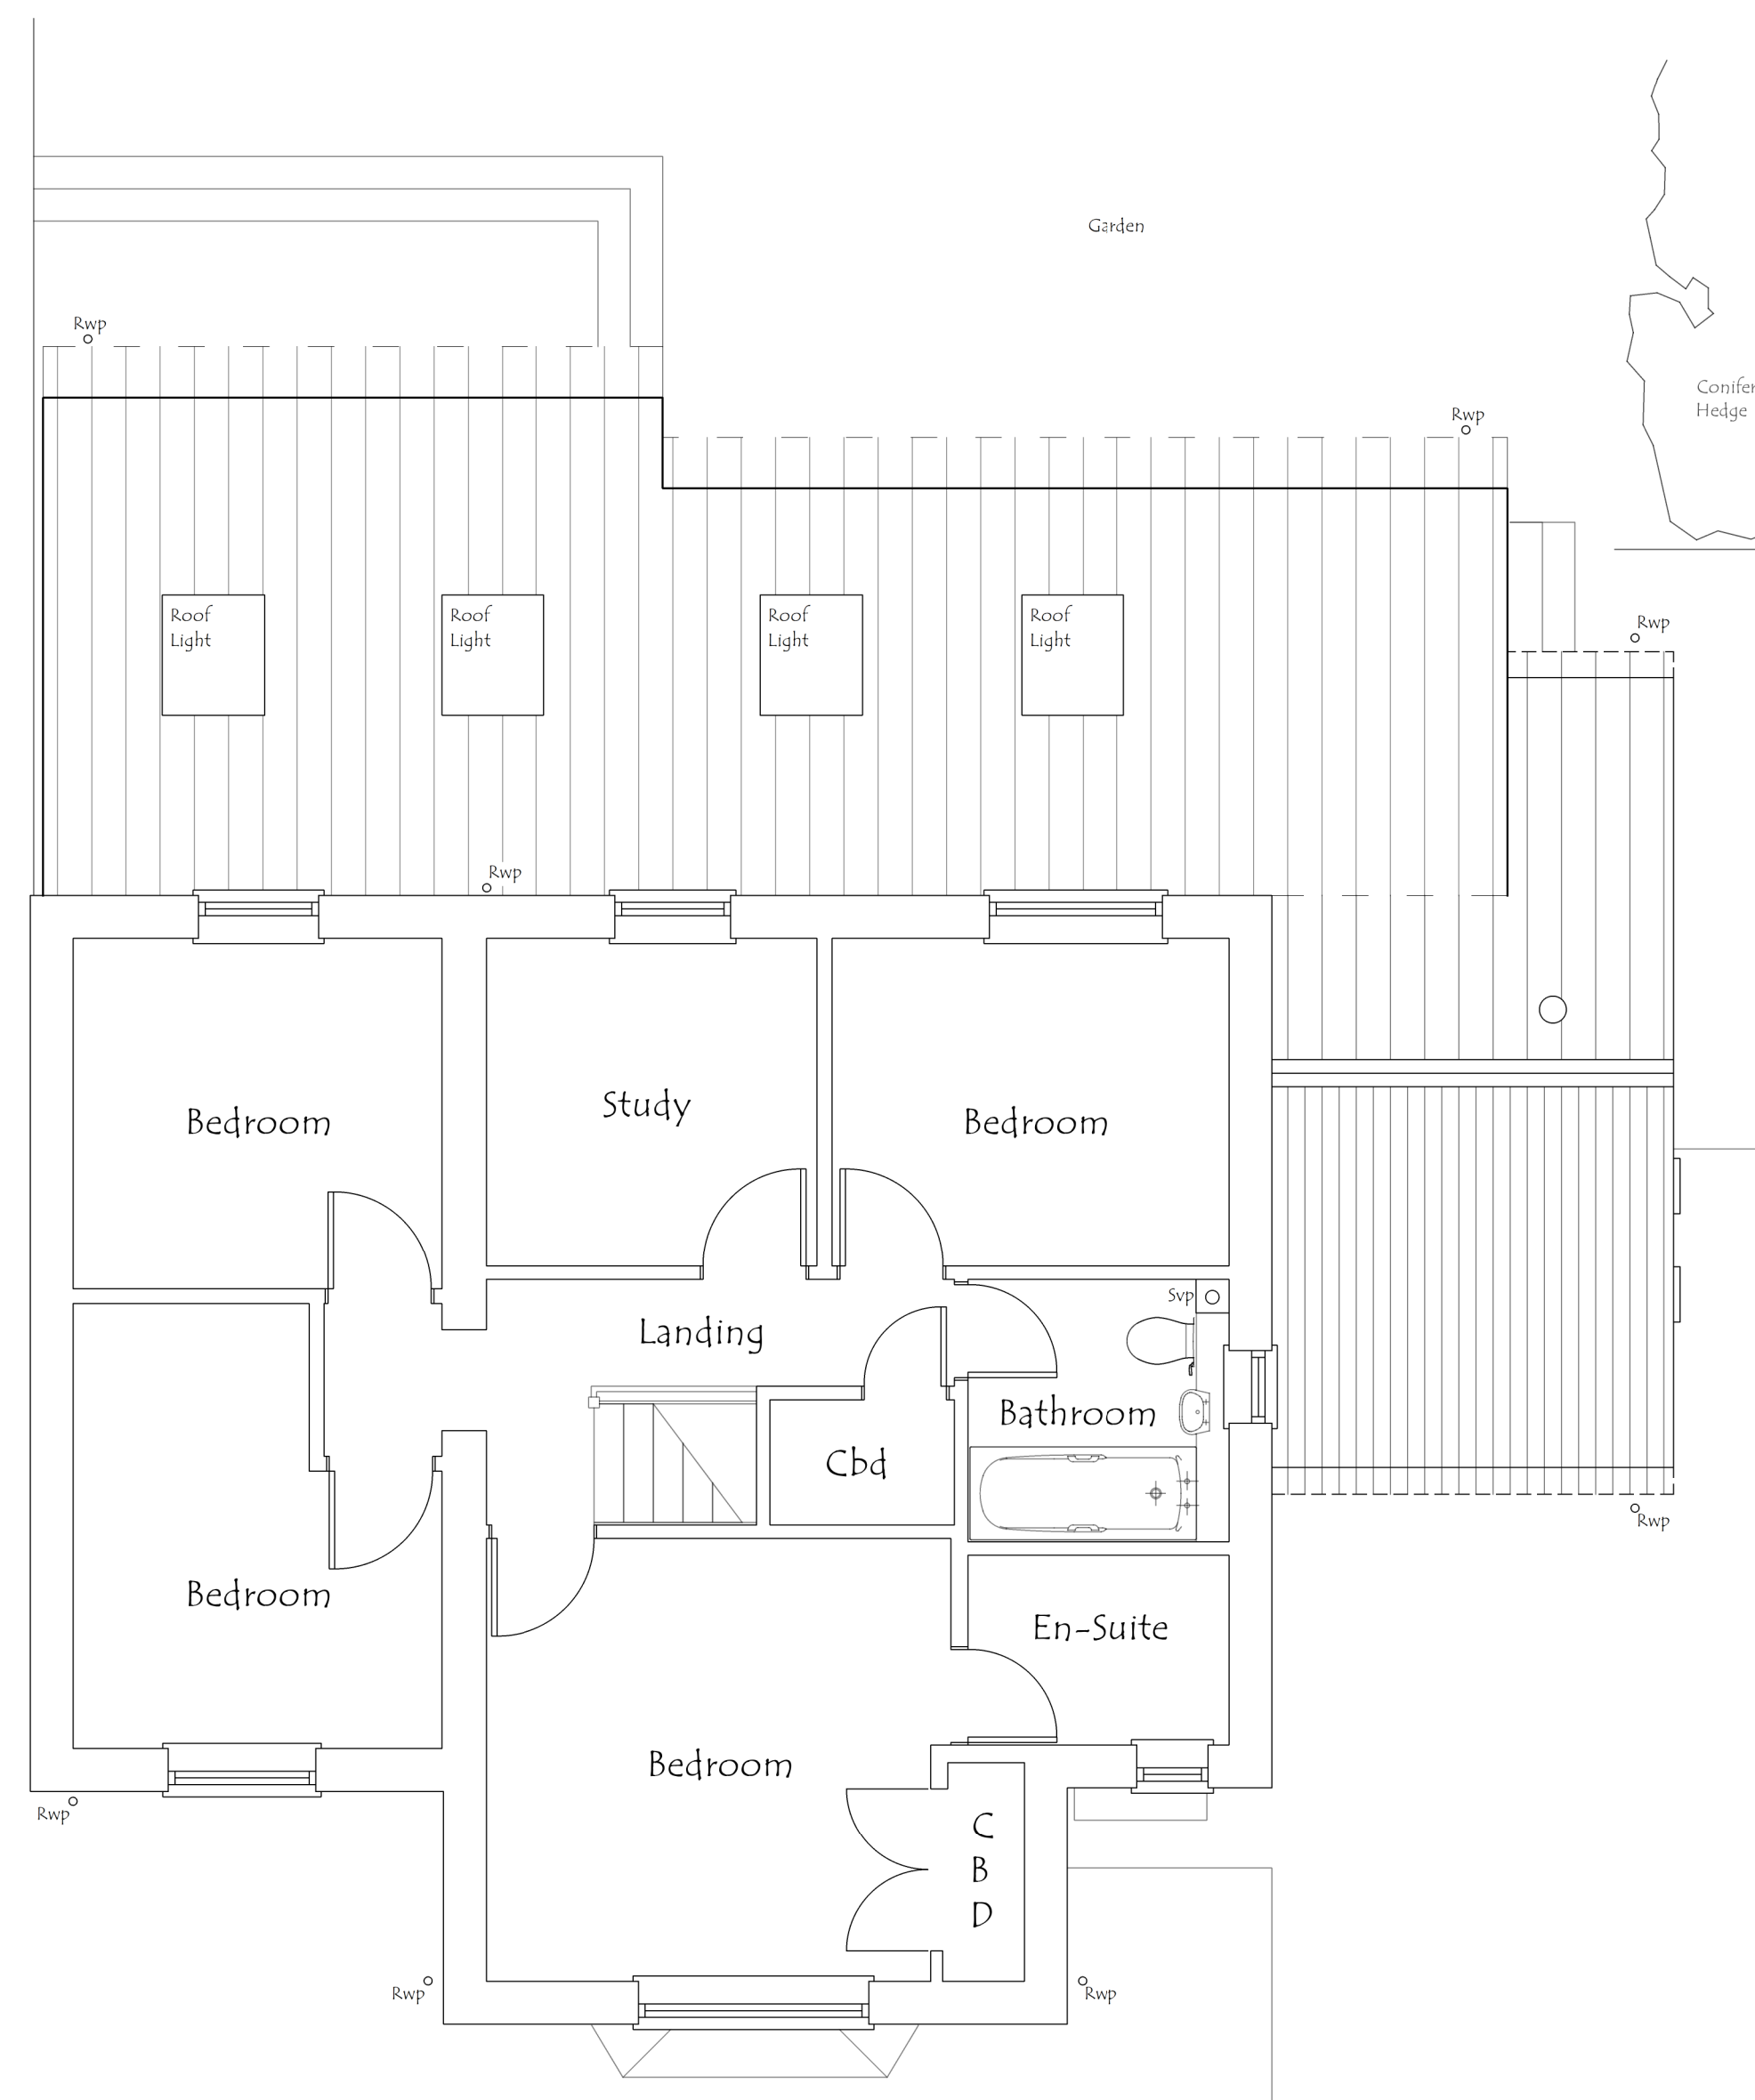

Proposed First Floor Plan

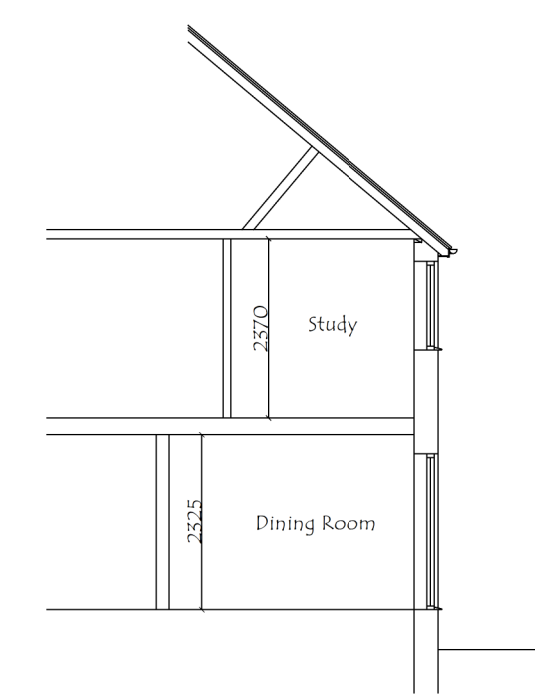

Existing Section

REV	DESCRIPTION	DATE	DRAWN
JDS DESIGNS LTD PROFESSIONAL DESIGNER TEL - 01782443707 EMAIL - JDS.DESIGNS@GMAIL.COM			
PROJECT TITLE Proposed Single Storey Rear and Side Extension at 5 Langfold Close Dodworth Barnsley			
DRAWING TITLE Existing and Proposed Plans			
PROJECT NO. 2021.000280.000		DWG NO. P.001	
SCALE 1:50 / 100		REV. -	