



BRIAR CLIFFE
HALIFAX ROAD
PENISTONE
S36 7EY

SURVEY

SITE PLAN

mboothdesign
 architectural design and building consultants



Fairfield House
 Barmistal Close Barmistley
 S70 2FL
 T: 01226 286256
 M: 07381 898300
 E: mboothdesign@btconnect.com

Scale 1:200 1:1250 @ A2 Drawn MJB

Date APRIL 2017 Ref: 17.06

DWG No. **S1** Rev.

0mm 20m 40m 60m
 Copyright mboothdesign. All dimensions in millimeters unless otherwise stated.
 Dimensions for setting out to existing buildings are to be checked and verified on site.

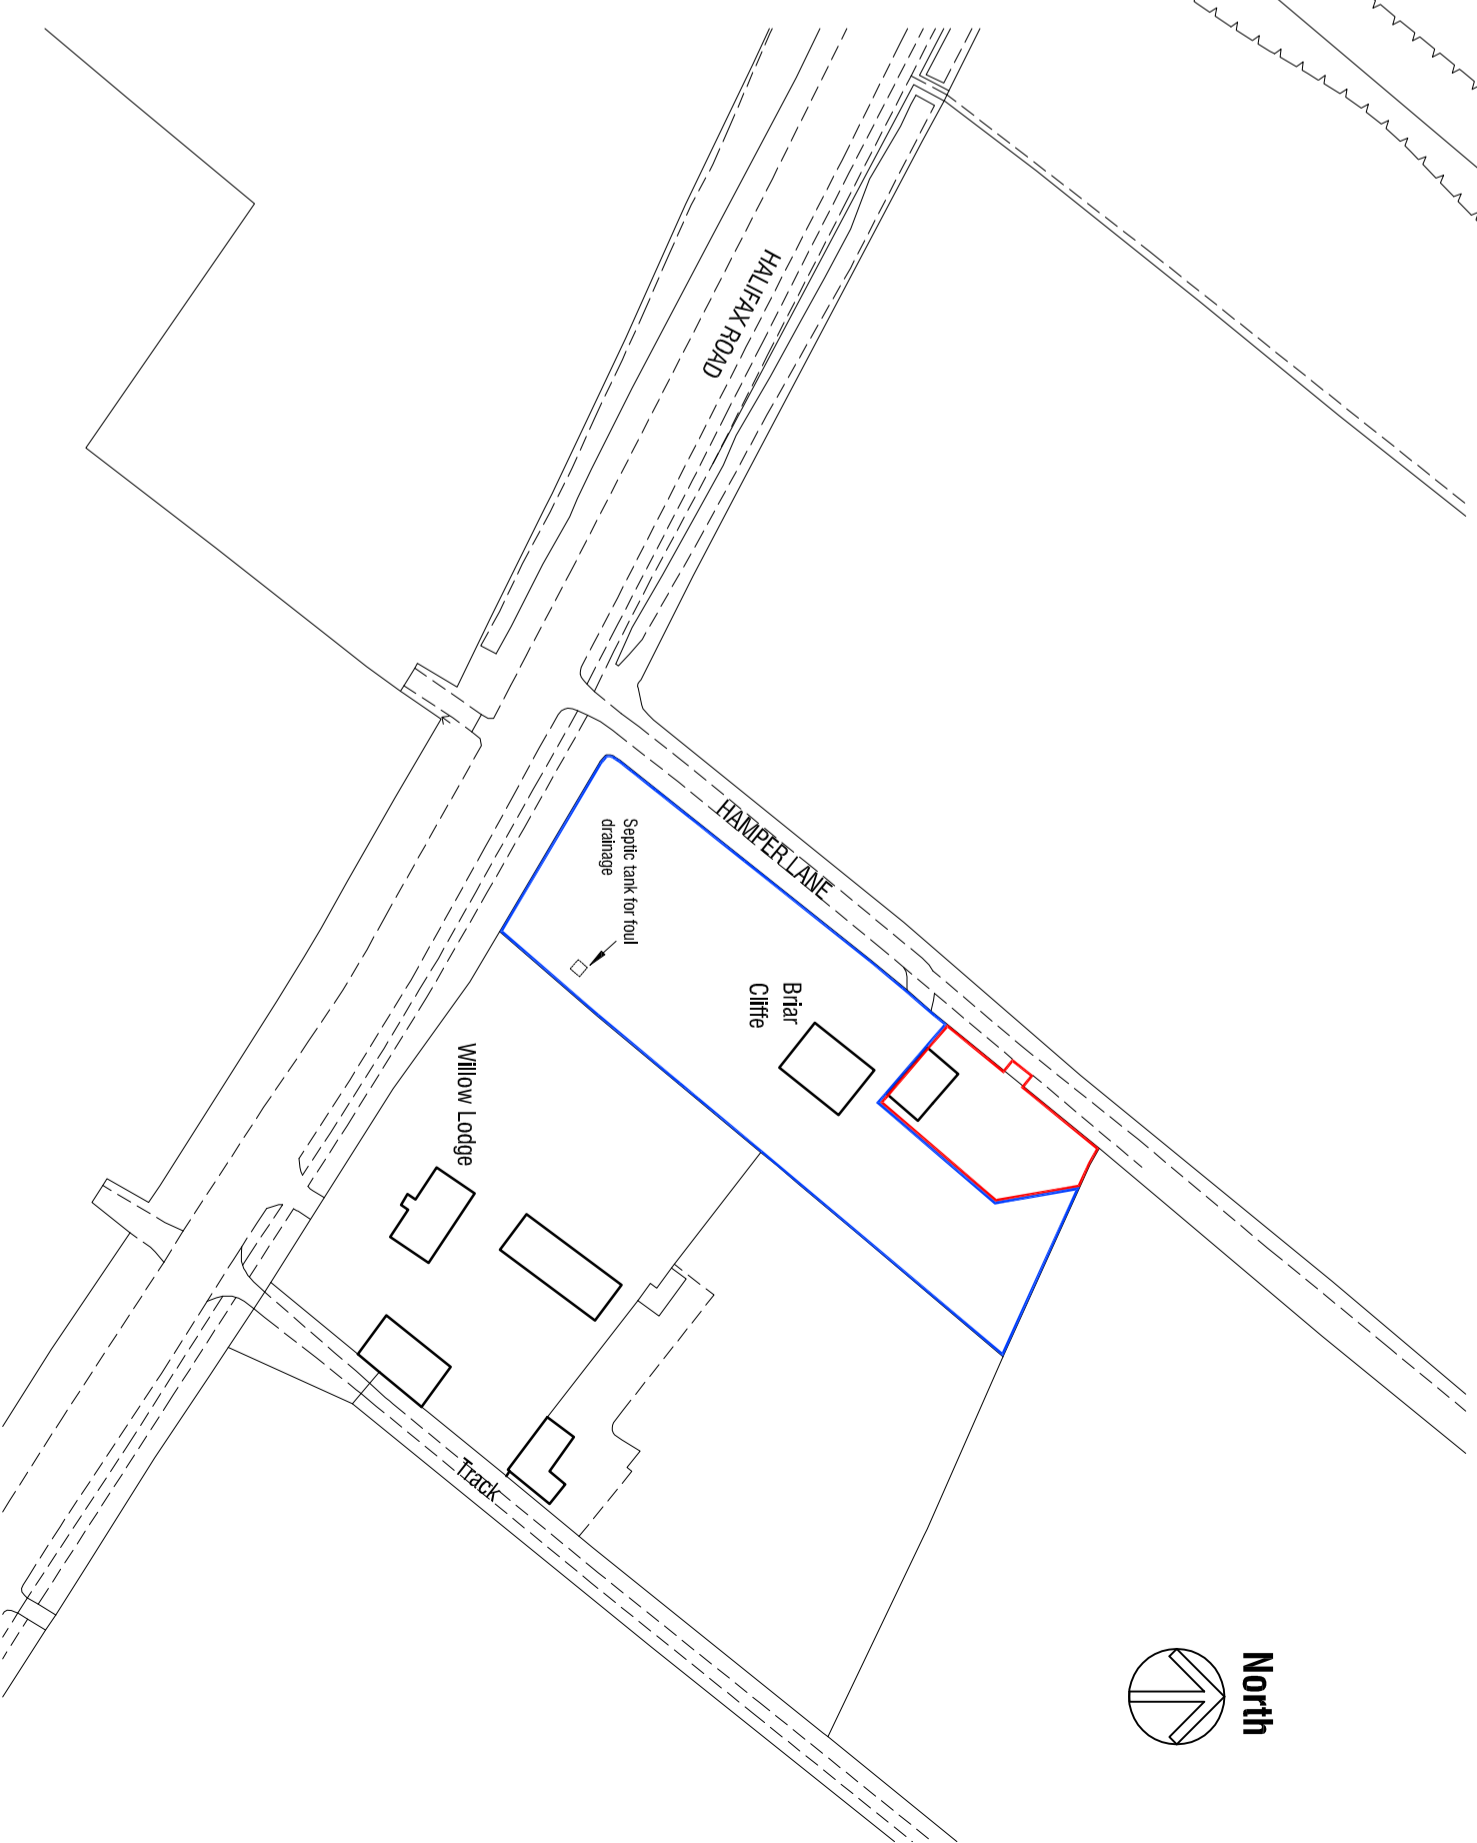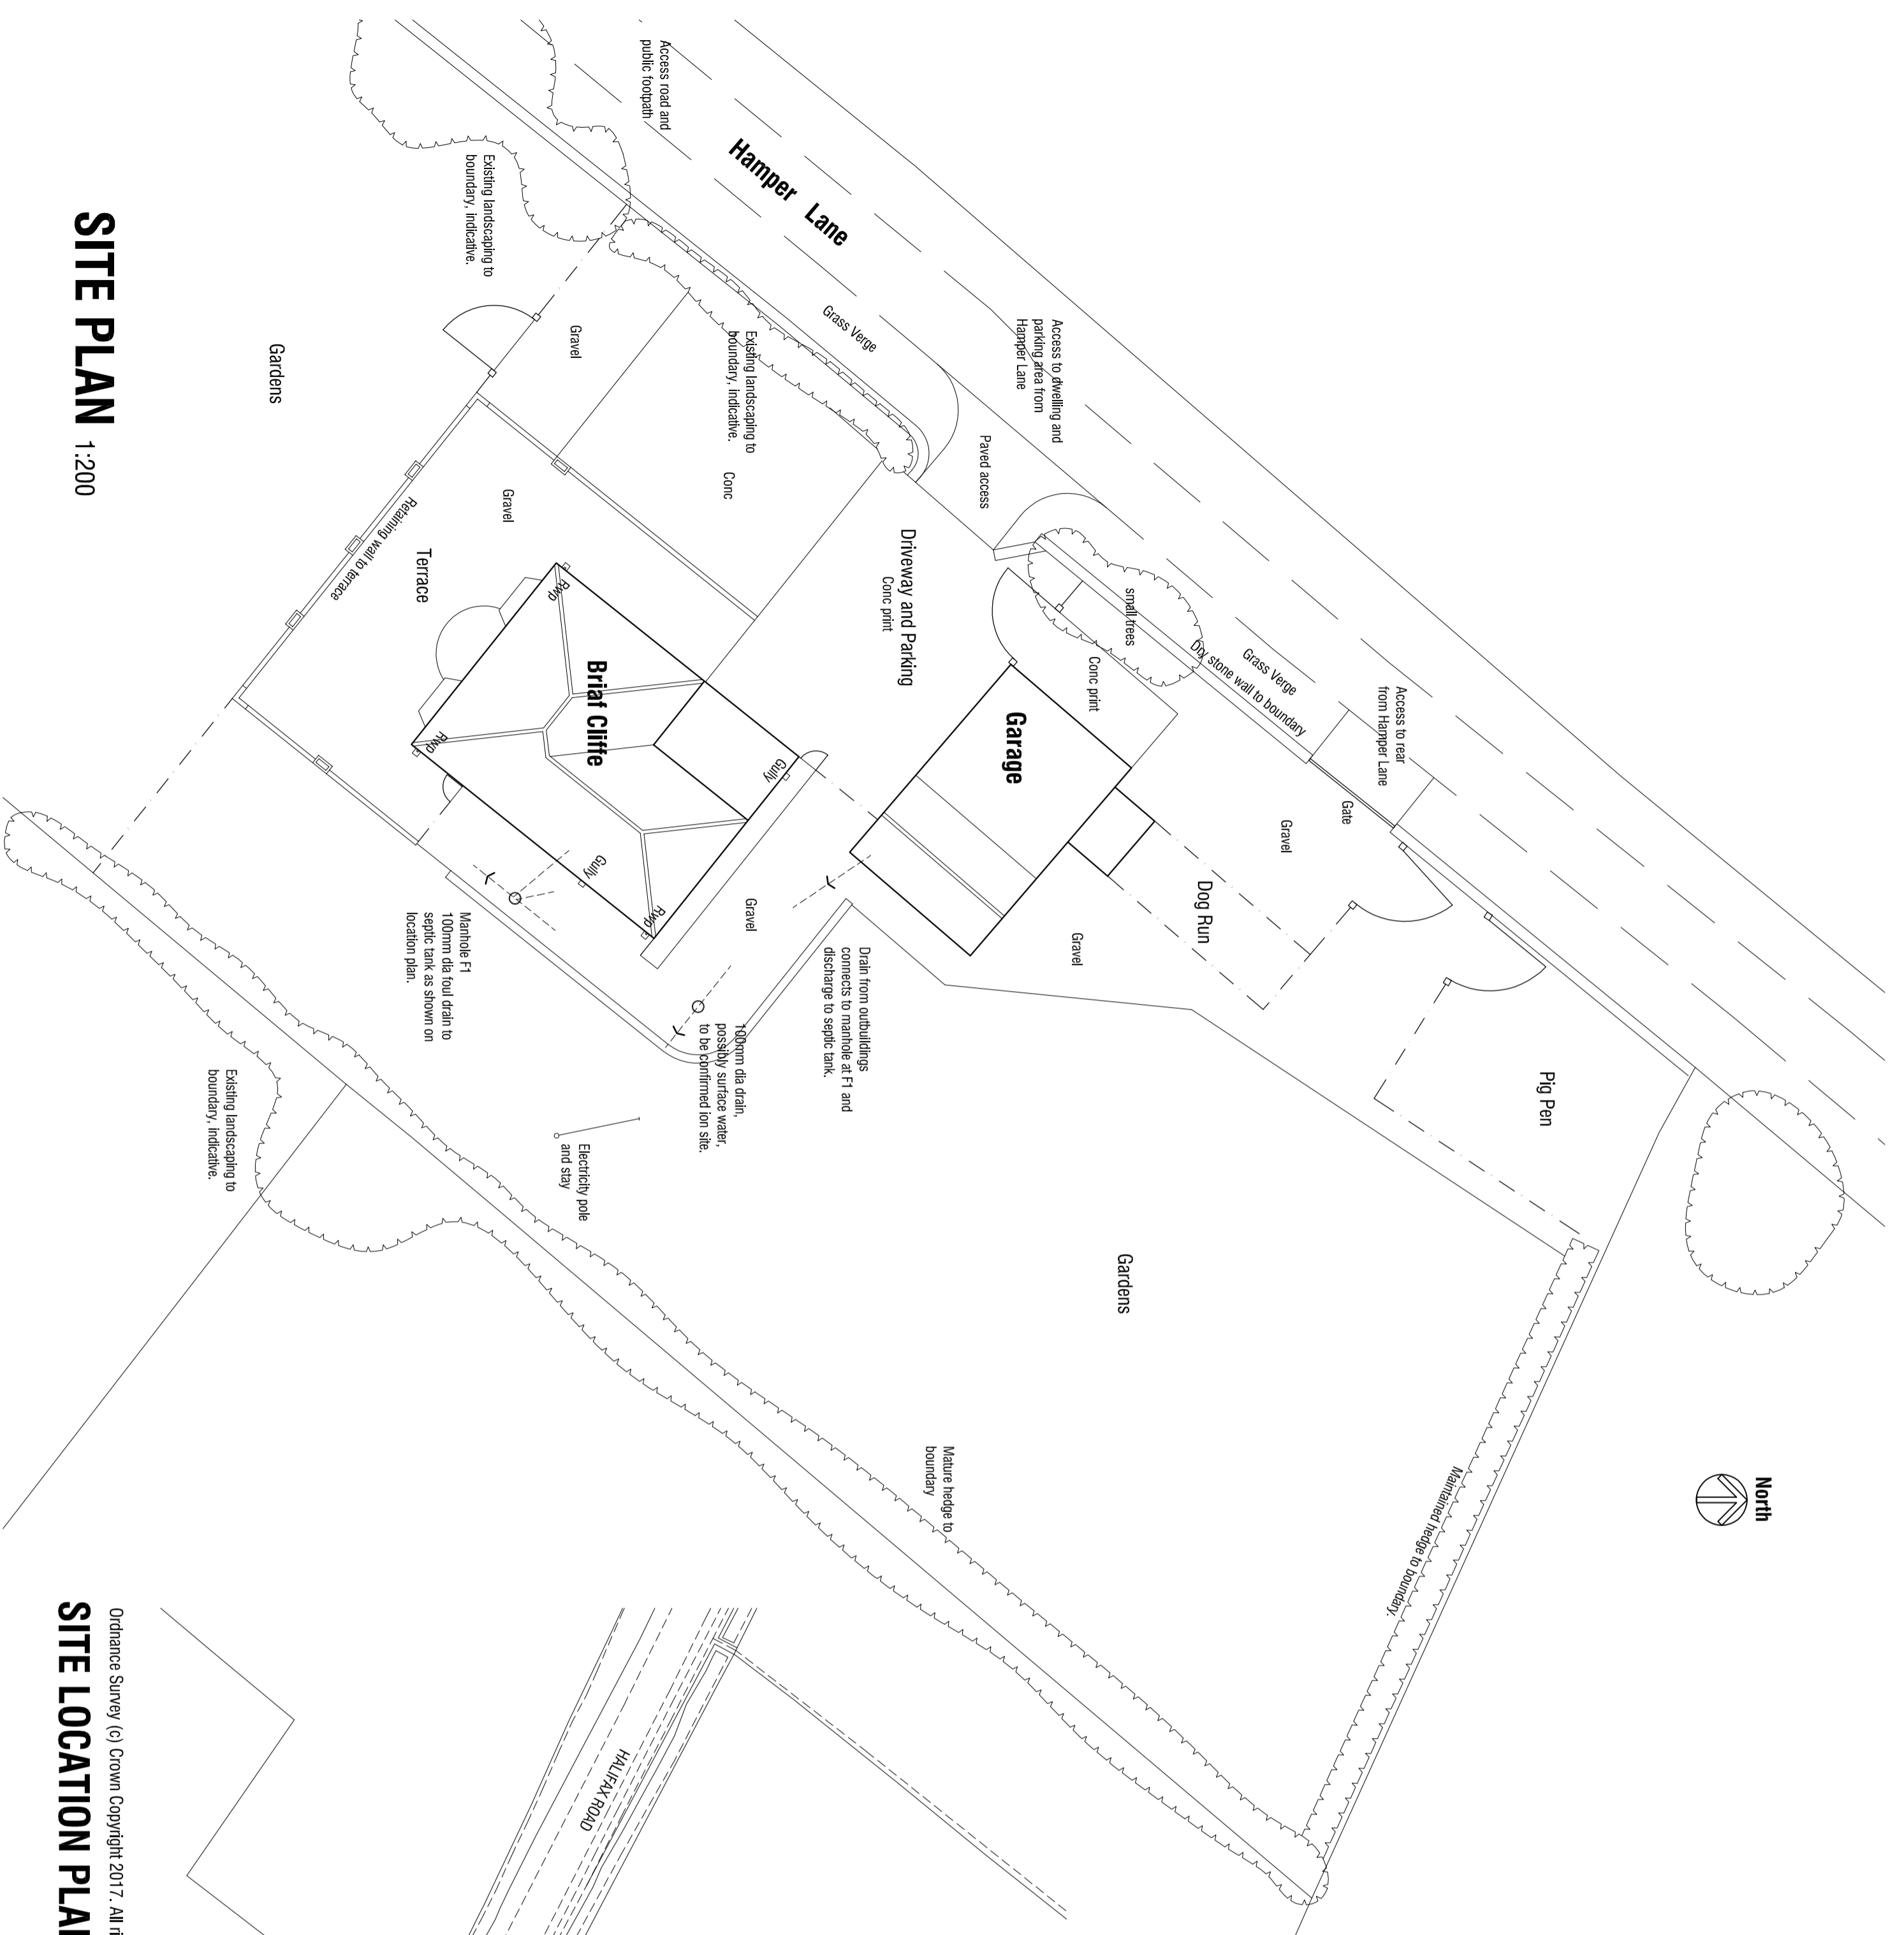

SITE PLAN
 1:200

Ordnance Survey (c) Crown Copyright 2017. All rights reserved. Licence number 100022432
SITE LOCATION PLAN
 1:1250