



**EXISTING FRONT ELEVATION**  
SCALE 1:100

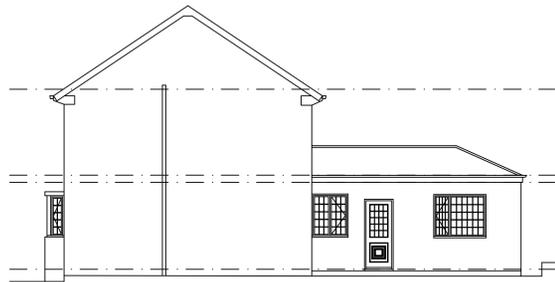

**EXISTING SIDE ELEVATION**  
SCALE 1:100

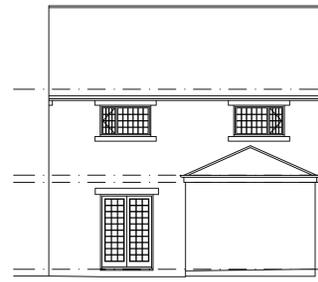

**EXISTING REAR ELEVATION**  
SCALE 1:100










**PROPOSED FRONT ELEVATION**  
SCALE 1:100



**PROPOSED SIDE ELEVATION**  
SCALE 1:100



**PROPOSED REAR ELEVATION**  
SCALE 1:100

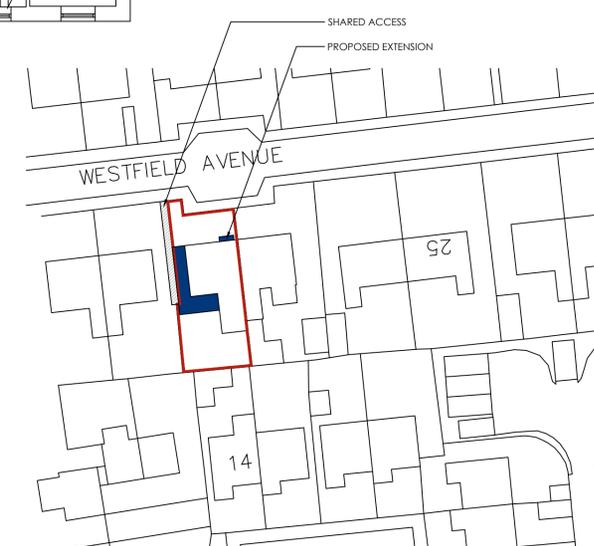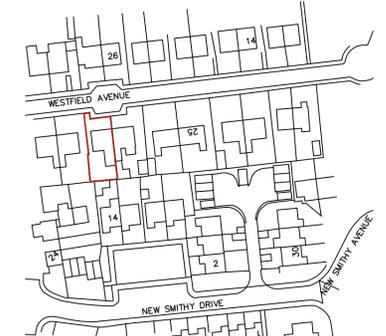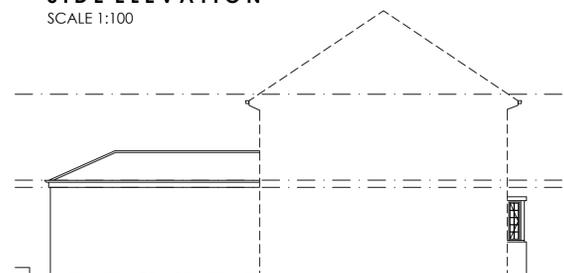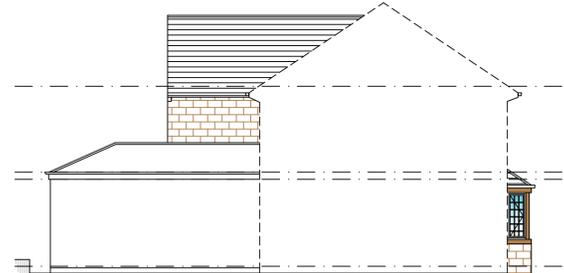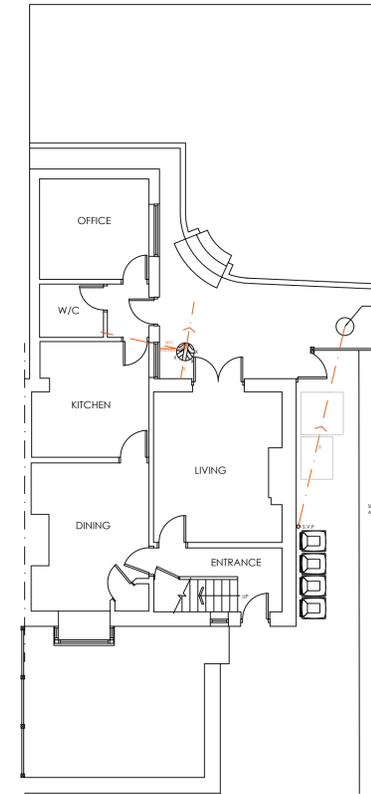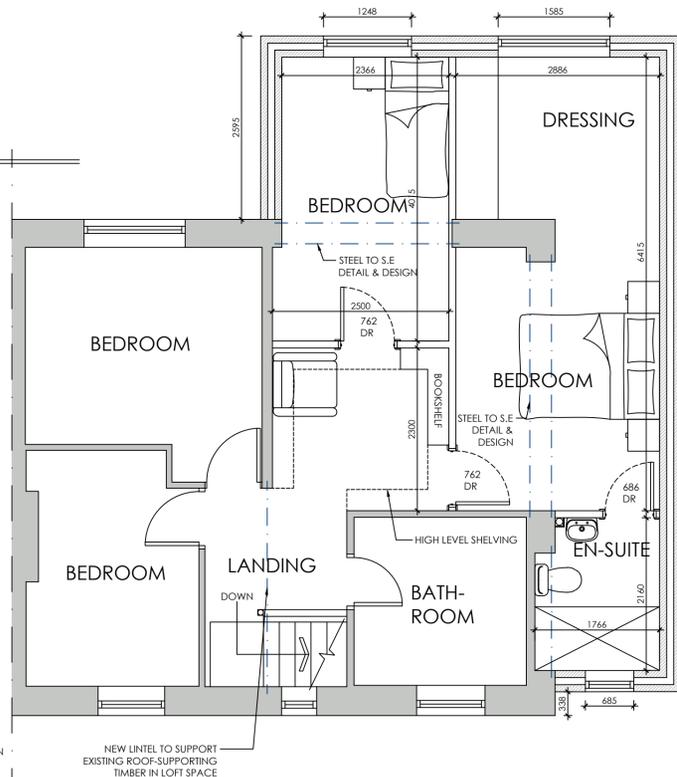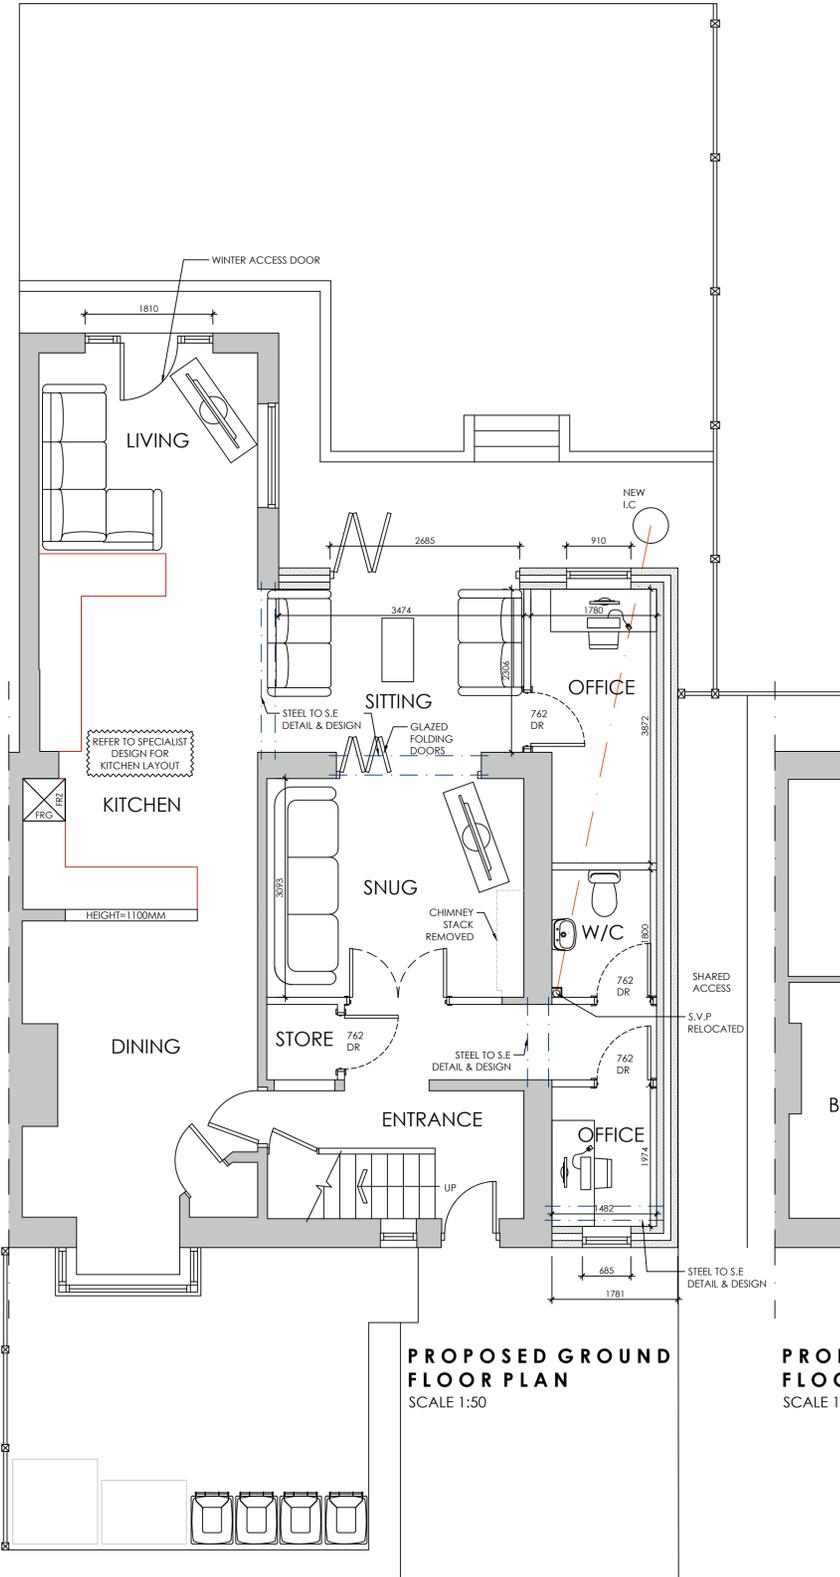

			OFFICE ONE, DRILL HALL, 11 EASTGATE, BARNESLEY, S70 2EU Phone: 01226 208482 Email: info@whiteagus.co.uk Web: www.whiteagus.co.uk		
Project: PROPOSED EXTENSION AT 31 WESTFIELD AVENUE THURLSTONE, SHEFFIELD, S36 9RL			Client: MR A. JOHNSON		
Drawing Title: EXISTING AND PROPOSED PLANS & ELEVATIONS		Date: JANUARY 2025	Scale: 1:50 & 1:100 @ A1	Ref: 24-203	
Date: 15/05/2025	Suffix: A	Description: REVISED TO CLIENTS REQUIREMENTS	Date: 24/06/2025	Suffix: B	Description: REVISED TO CLIENTS REQUIREMENTS
Date: 18/07/2025	Suffix: C	Description: SIDE ELEVATION ADDED FOR PLANNING	Date: 13/10/2025	Suffix: D	Description: FIRST FLOOR SET-BACK FOR PLANNING