





FRONT ELEVATION




SIDE ELEVATION

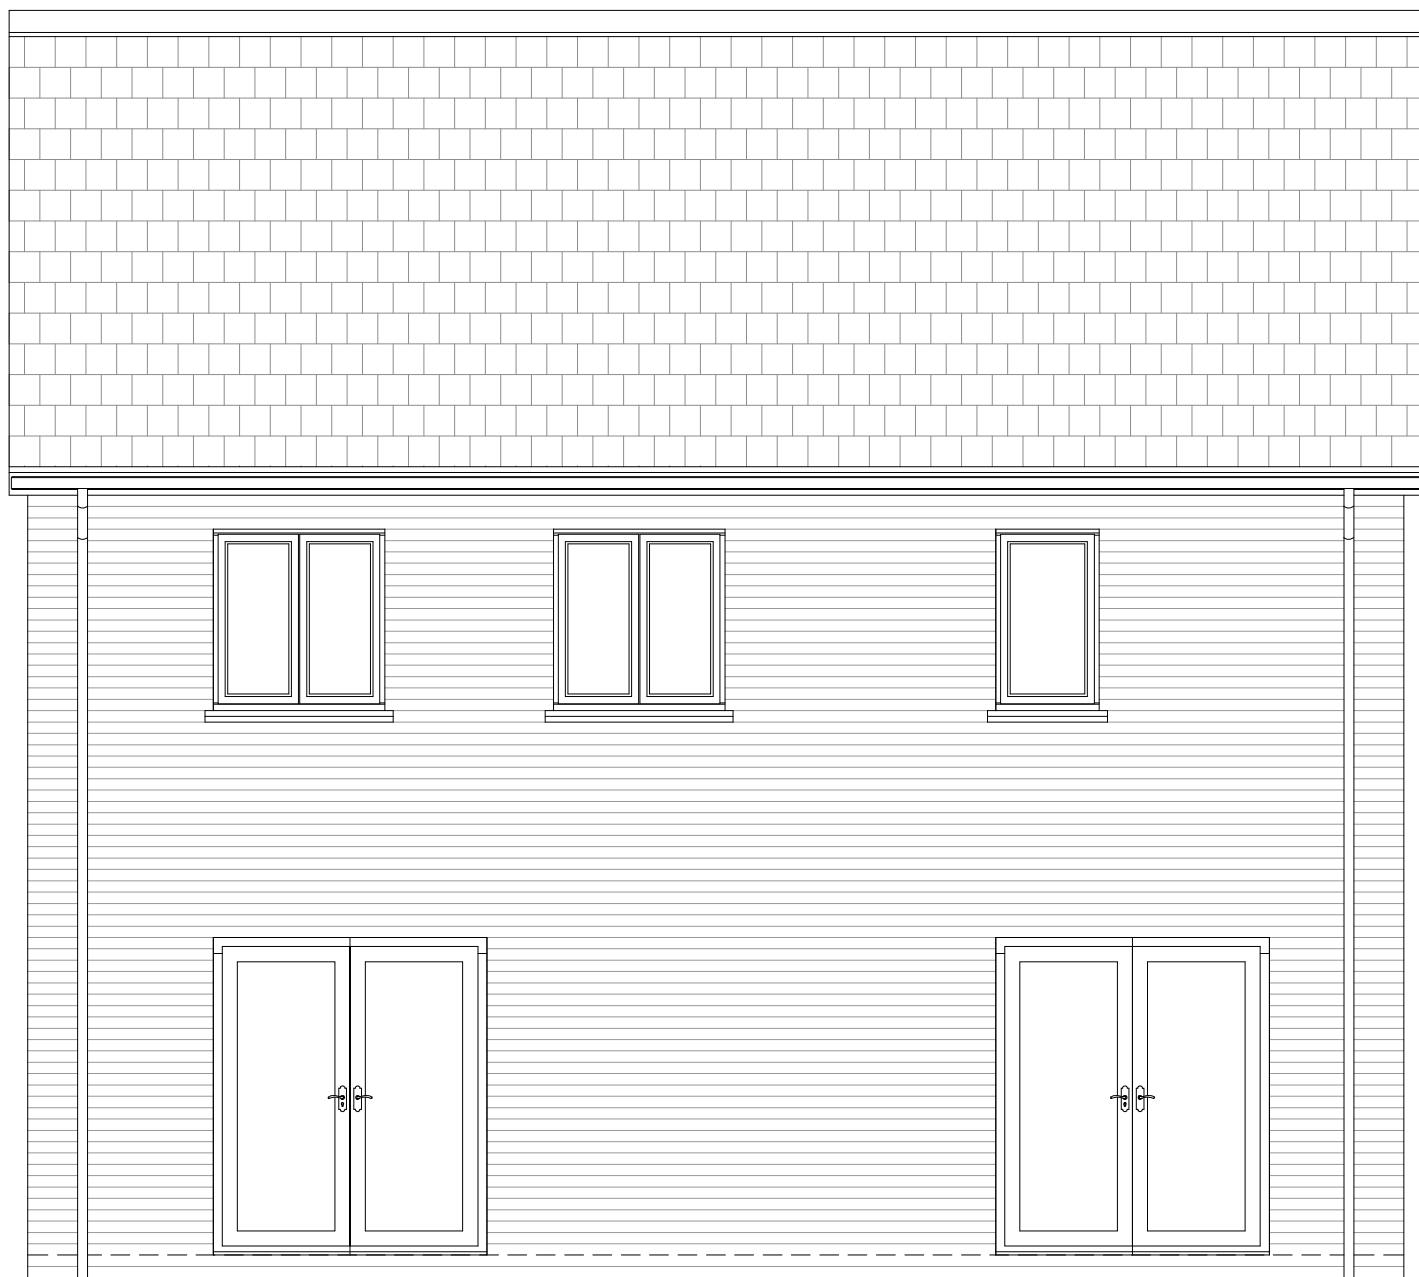


REAR ELEVATION

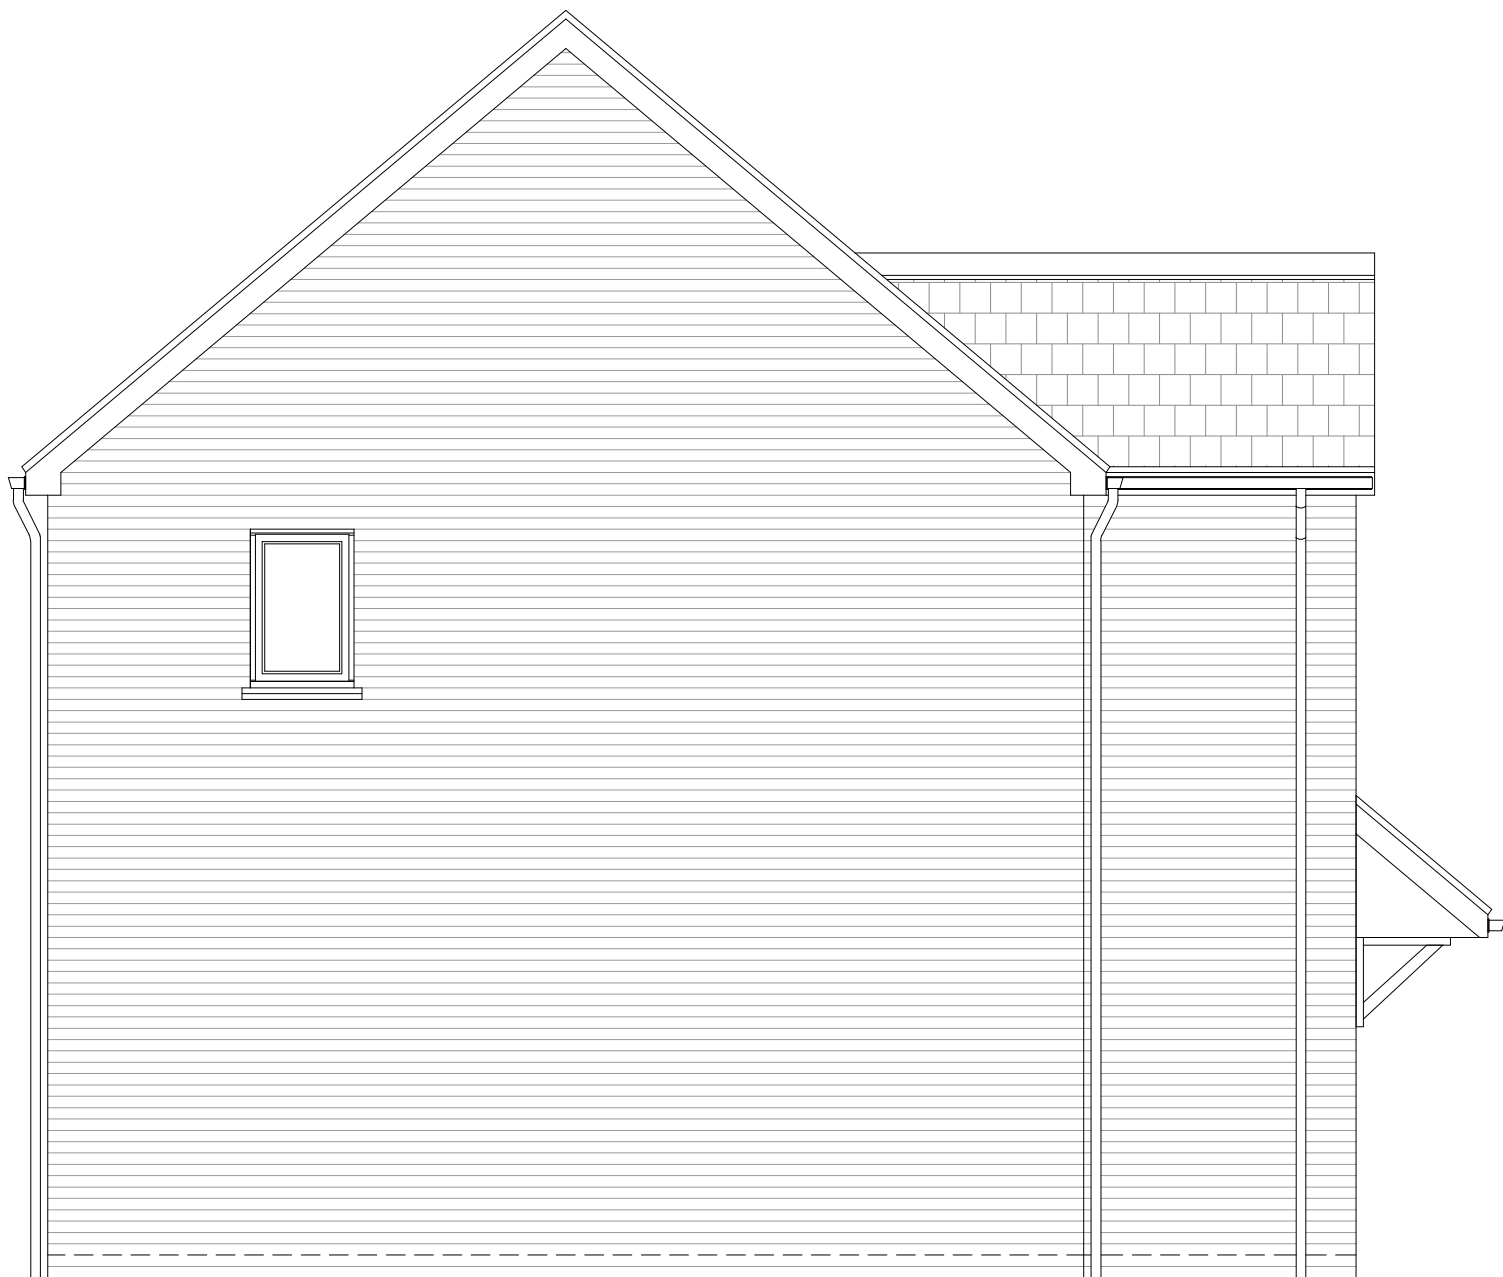




SIDE ELEVATION

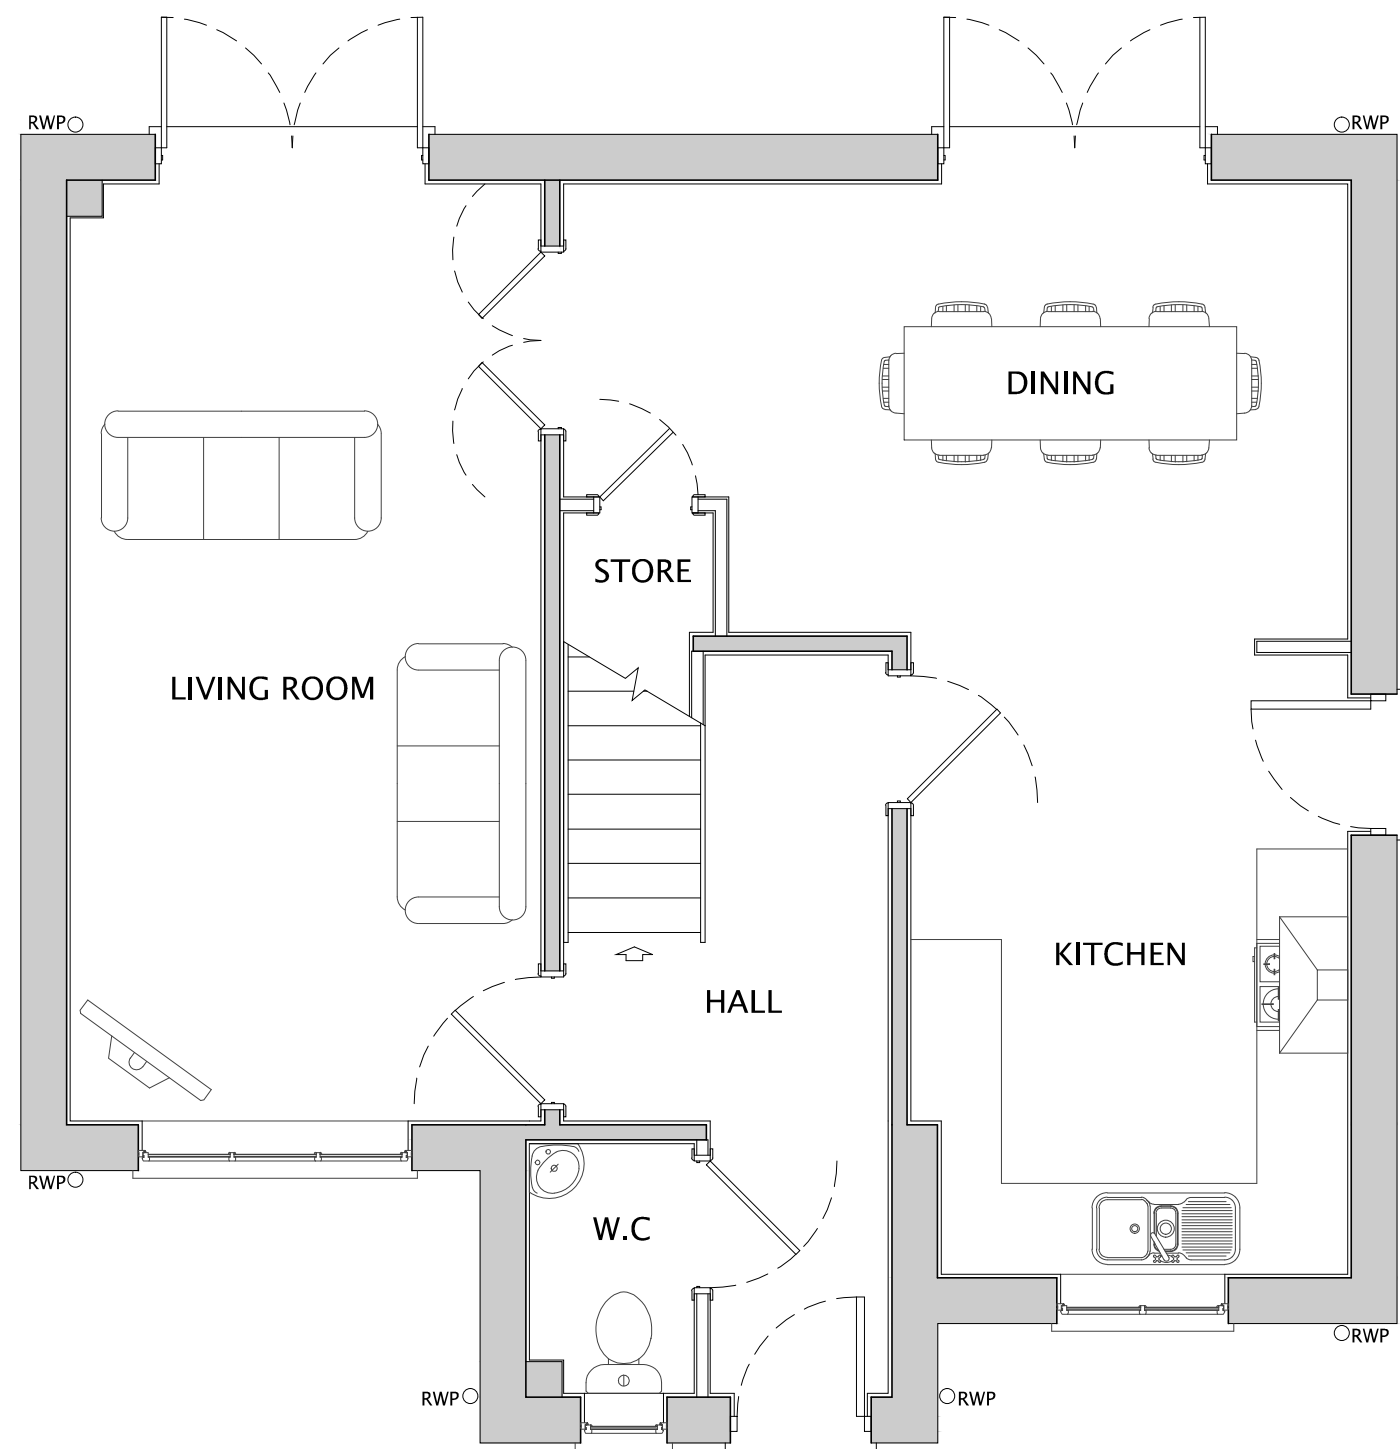

GROUND FLOOR

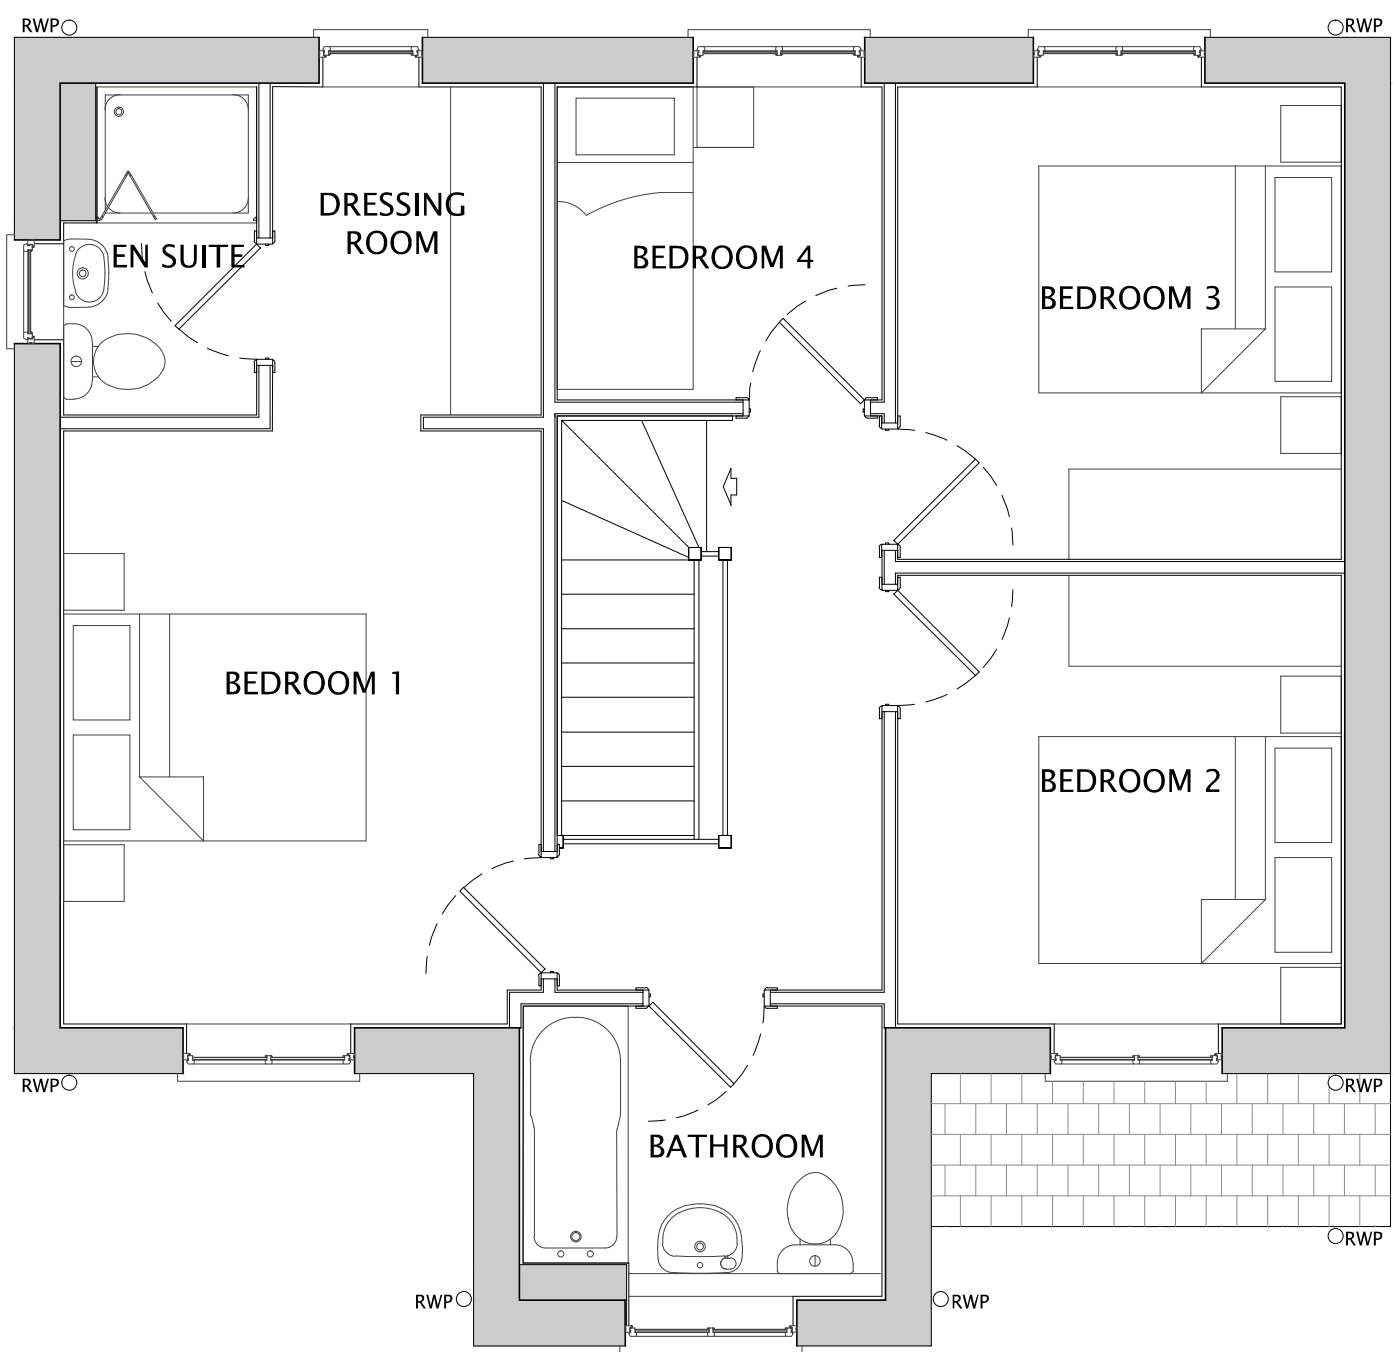

FIRST FLOOR

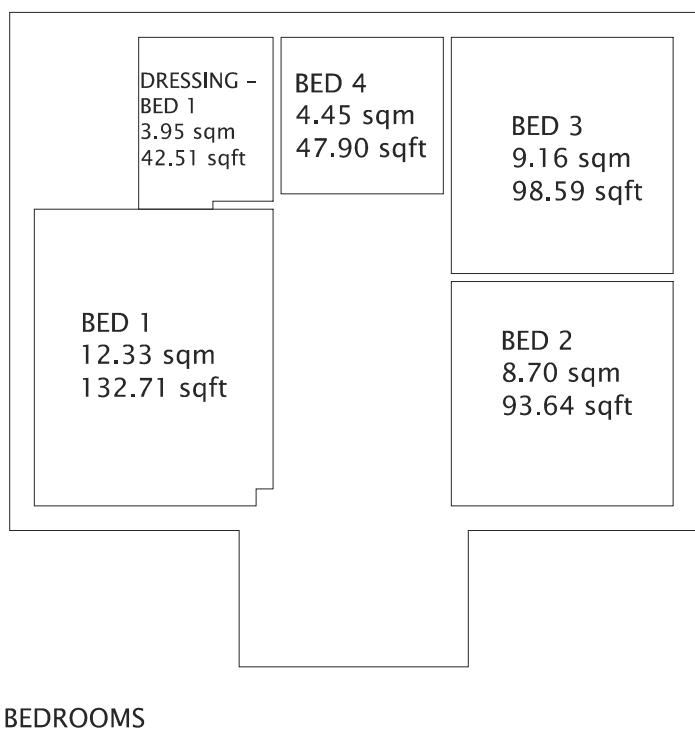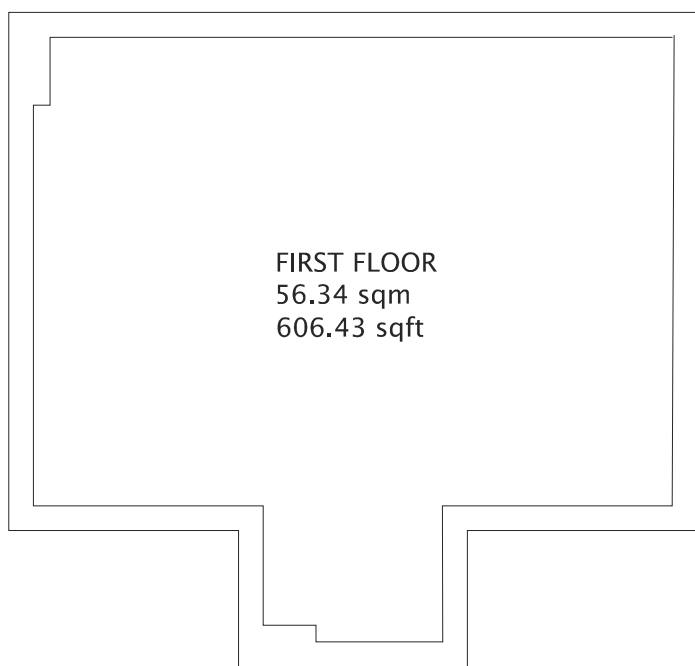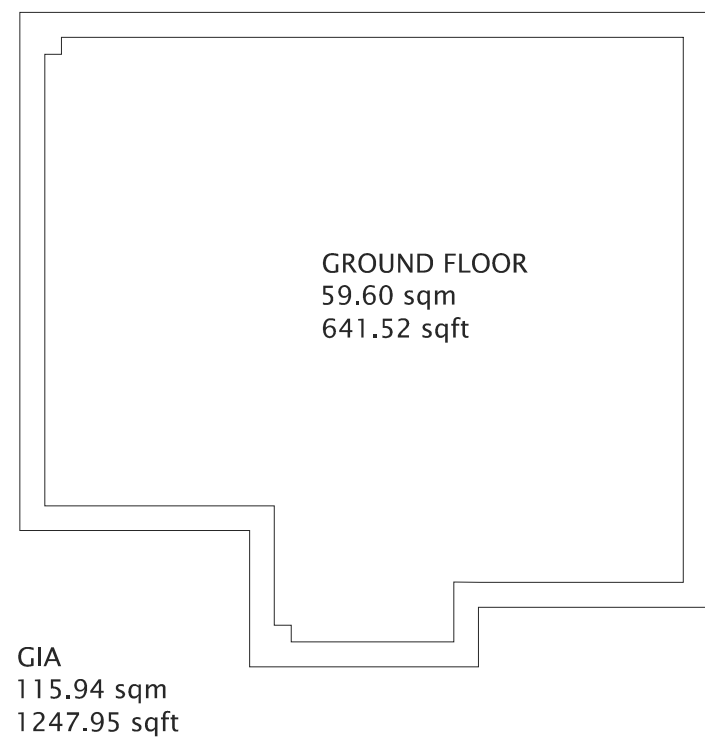

B	21.02.23	House type floor areas added	THS	LM
A	05.09.22	Window style updated to bring in line with other house types	THS	LM

Rev	Date	Description	Drawn	Check
-----	------	-------------	-------	-------



CLIENT:
NETHERTON HOMES

PROJECT:
EAST OF WAKEFIELD ROAD,
MAPPLEWELL

DRAWING:
SALISBURY (AS)
PLANS & ELEVATIONS

DRAWING NUMBER:
P08:4145:1009B

SCALE @ A1:
1:50

DRAWN:
JP

CHECKED:
LM

DATE:
OCT 21

DATE:
OCT 21

JRP Associates
14 Mariner Court,
Calder Park, Wakefield, WF4 3FL

T 01924 383322
E info@jrpassoc.co.uk
W jrpassoc.co.uk



Do not scale off this drawing - Only figured dimensions to be taken from this drawing. Drawings based on Ordnance Survey and/or existing record drawings - Design and Drawing content subject to Site Survey, Structural Survey, Site Investigations, Planning and Statutory Requirements and Approvals. Authorised reproduction from Ordnance Survey Map with permission of the Controller of Her Majesty's Stationary Office. Crown Copyright reserved.