


DO NOT SCALE
 All dimensions in Millimetres
 unless specified otherwise and
 subject to verification on site

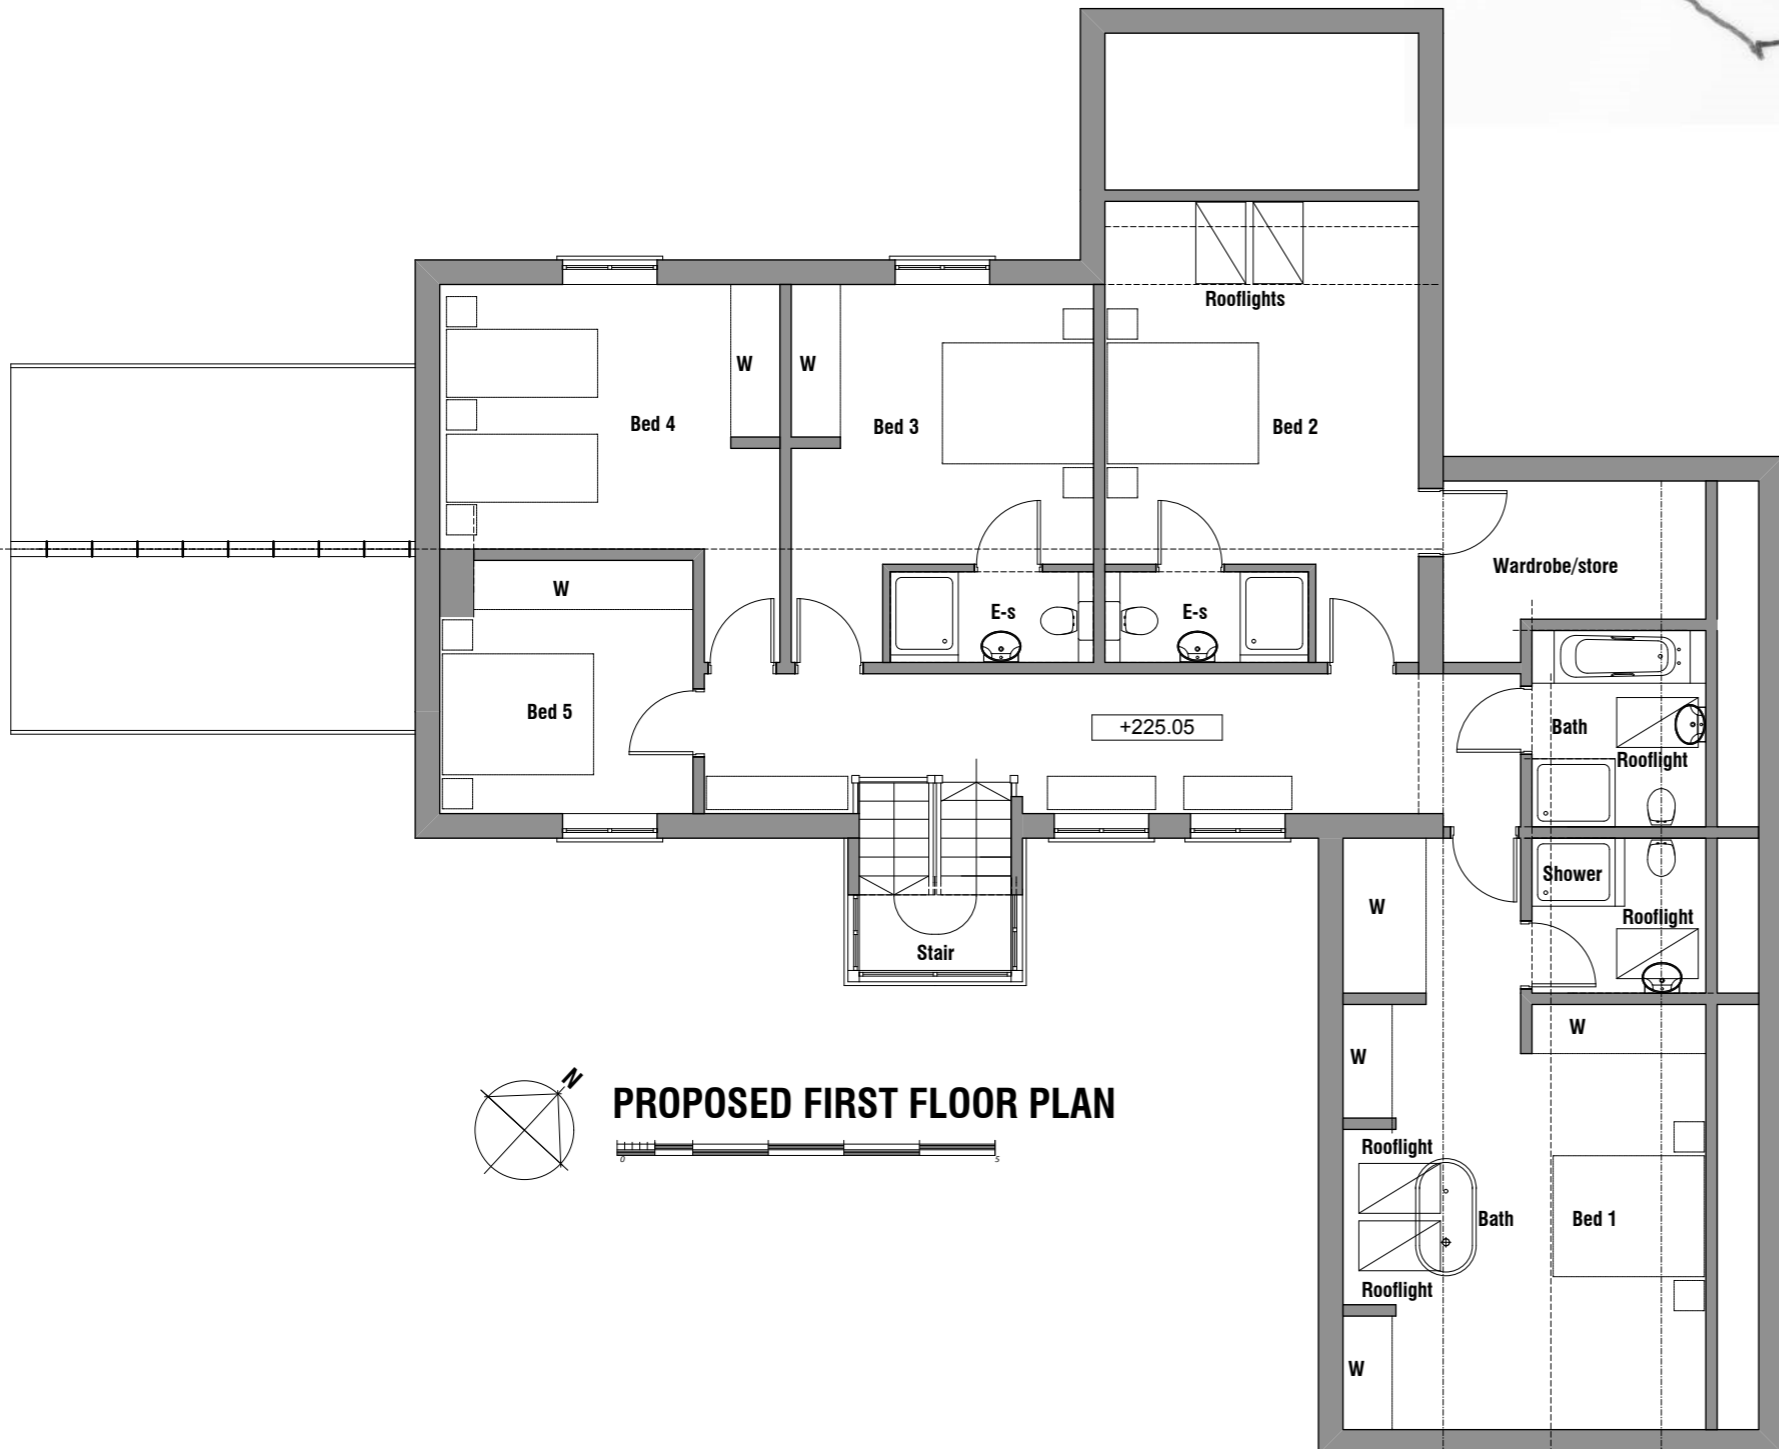

 **PROPOSED FIRST FLOOR PLAN**

Note: proposed levels are indicative only

NEW DWELLING
 MILLHOUSE LANE
 MILLHOUSE GREEN
 PENISTONE

PROPOSED FIRST FLOOR PLAN
 PLANNING



Orchard Farm, Goathland,
 Whitby, YO22 5JX
 Tel: (01947) 896051 Fax: (01947) 896001
 email: chris@cca-arch.co.uk

Scale: 1:100@ A3	Drawn:
Date: 17.11.15	Ref. No. 14.104
DWG. No. P5	Rev.
<small>This drawing and the copyright in the Architects property and maybe used or reproduced only by agreement. All Dimensions in Millimetres Unless specified otherwise and subject to verification on site.</small>	