


EXISTING CONDITIONS

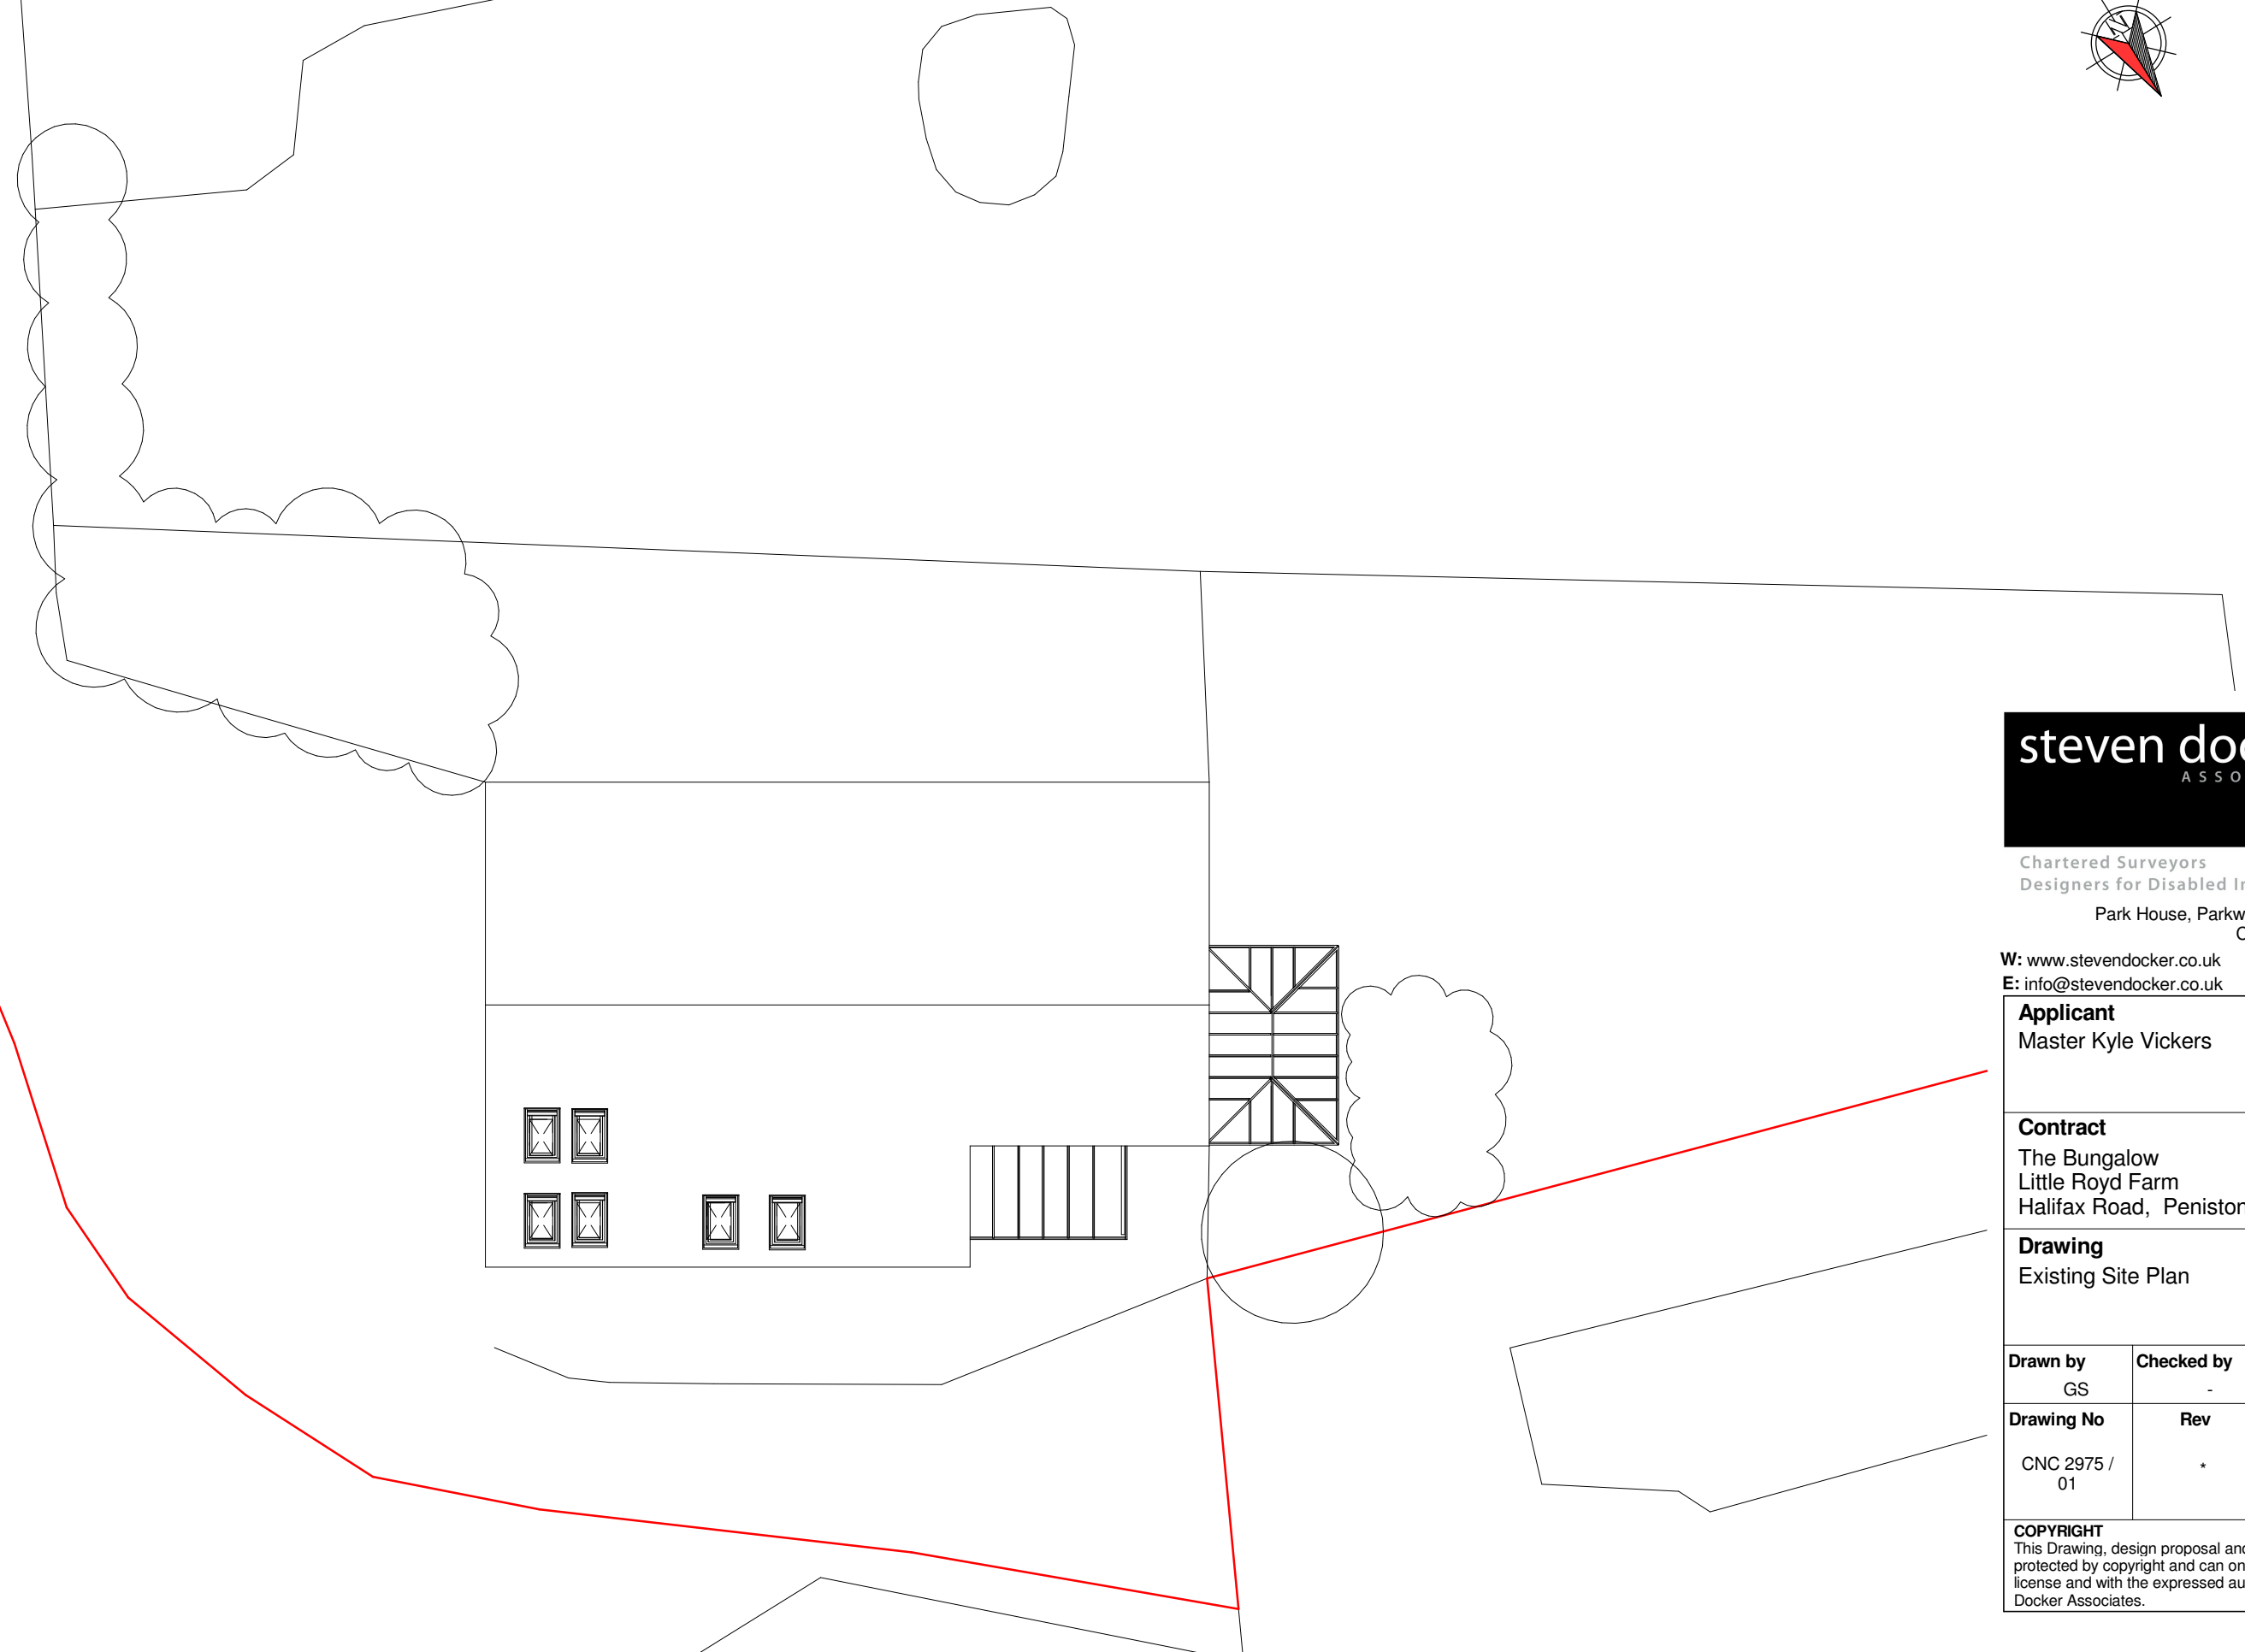

Chartered Surveyors
Designers for Disabled Individuals

Park House, Parkway, Holmes Chapel
Cheshire, CW4 7BA

W: www.stevendocker.co.uk T: 01477 544499
E: info@stevendocker.co.uk F: 01477 544433

Applicant
Master Kyle Vickers

Contract
The Bungalow
Little Royd Farm
Halifax Road, Penistone

Drawing
Existing Site Plan

Drawn by GS	Checked by -	Date Jan 2017
Drawing No CNC 2975 / 01	Rev .	Scale 1 : 200
		Size A3

COPYRIGHT
This Drawing, design proposal and its content are protected by copyright and can only be used under license and with the expressed authority of Steven Docker Associates.