



NOTE: ALL DIMENSIONS SHOWN ARE PROVISIONAL DIMENSIONS ONLY & SHOULD NOT BE READ AS EXACT MEASUREMENTS. THESE MAY NEED TO BE ALTERED DUE TO SITE CONSTRAINTS/ INSPECTION THE DRAWINGS AND DESIGN ARE THE COPYRIGHT OF YCP LTD & SHOULD NOT BE RE-PRODUCED WITHOUT PRIOR PERMISSION

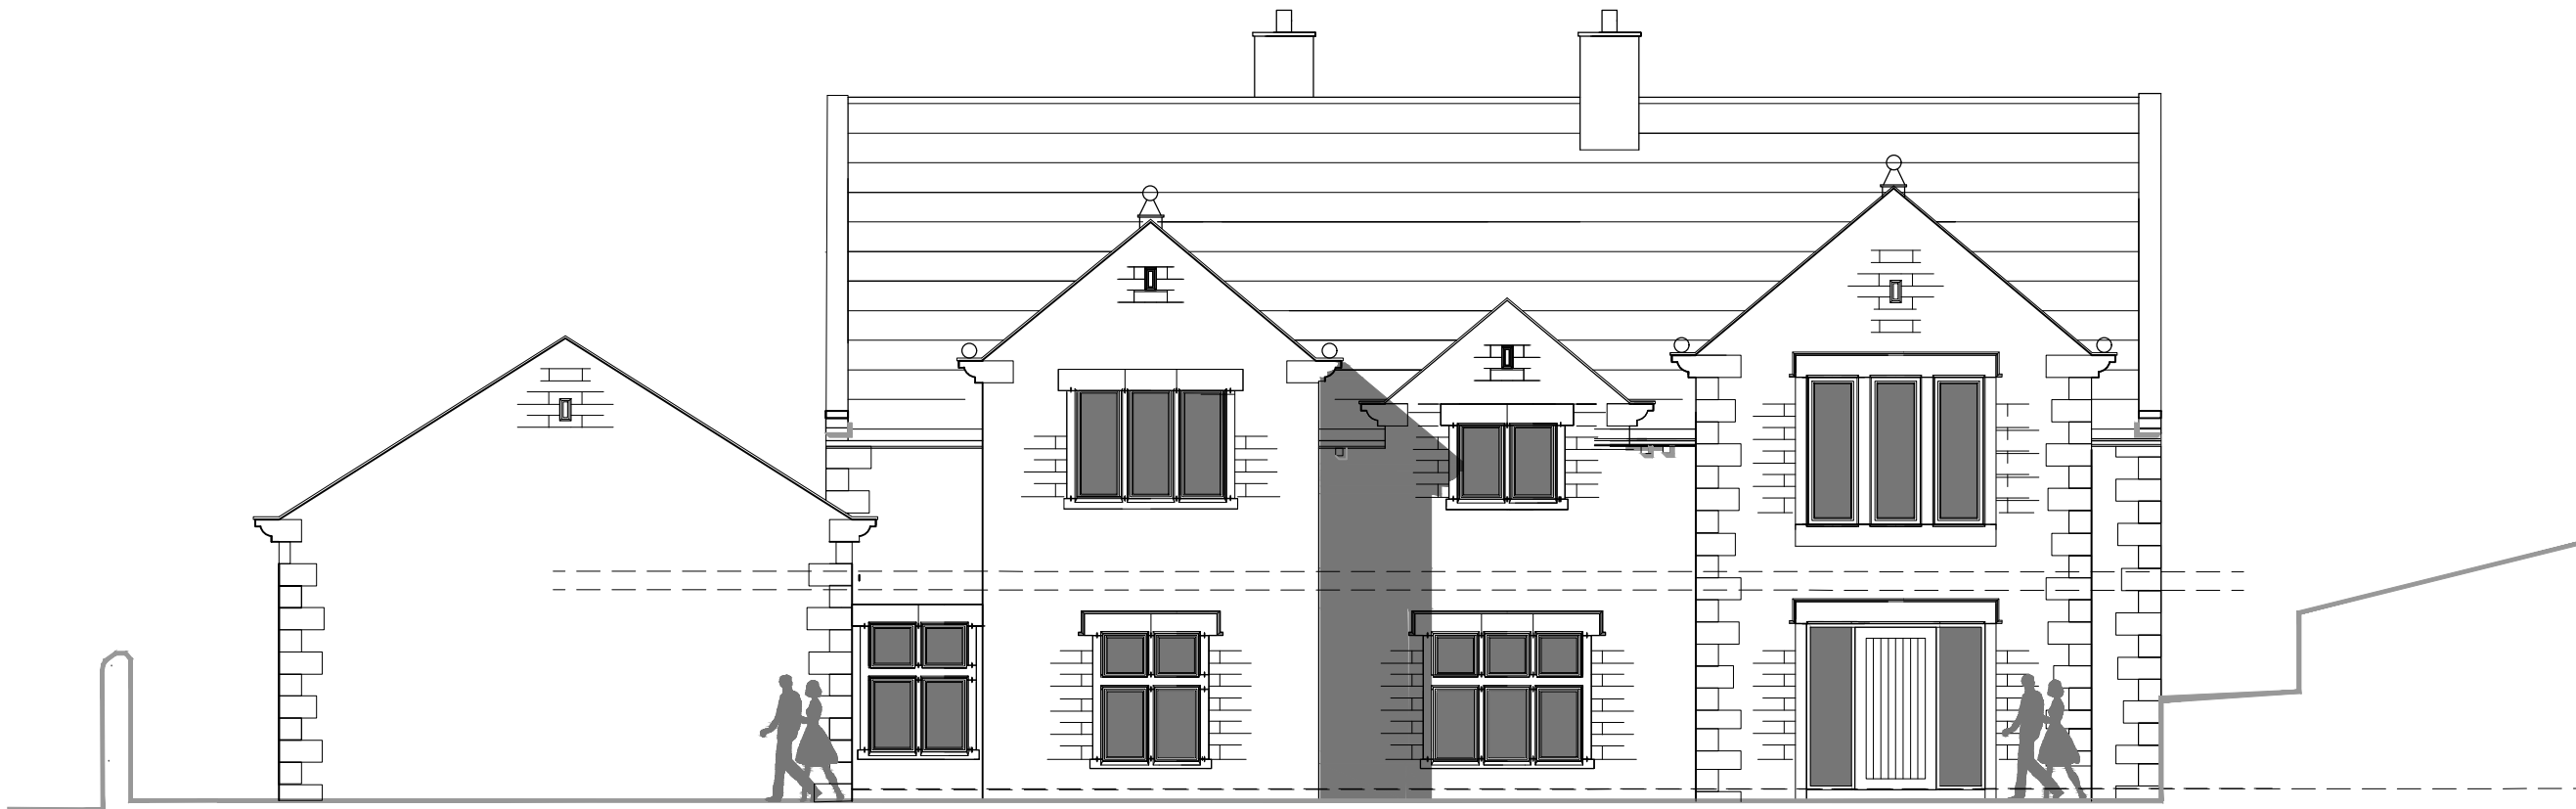


PLOT 4
PROPOSED SOUTH EAST ELEVATION



PLOT 4
PROPOSED NORTH WEST ELEVATION

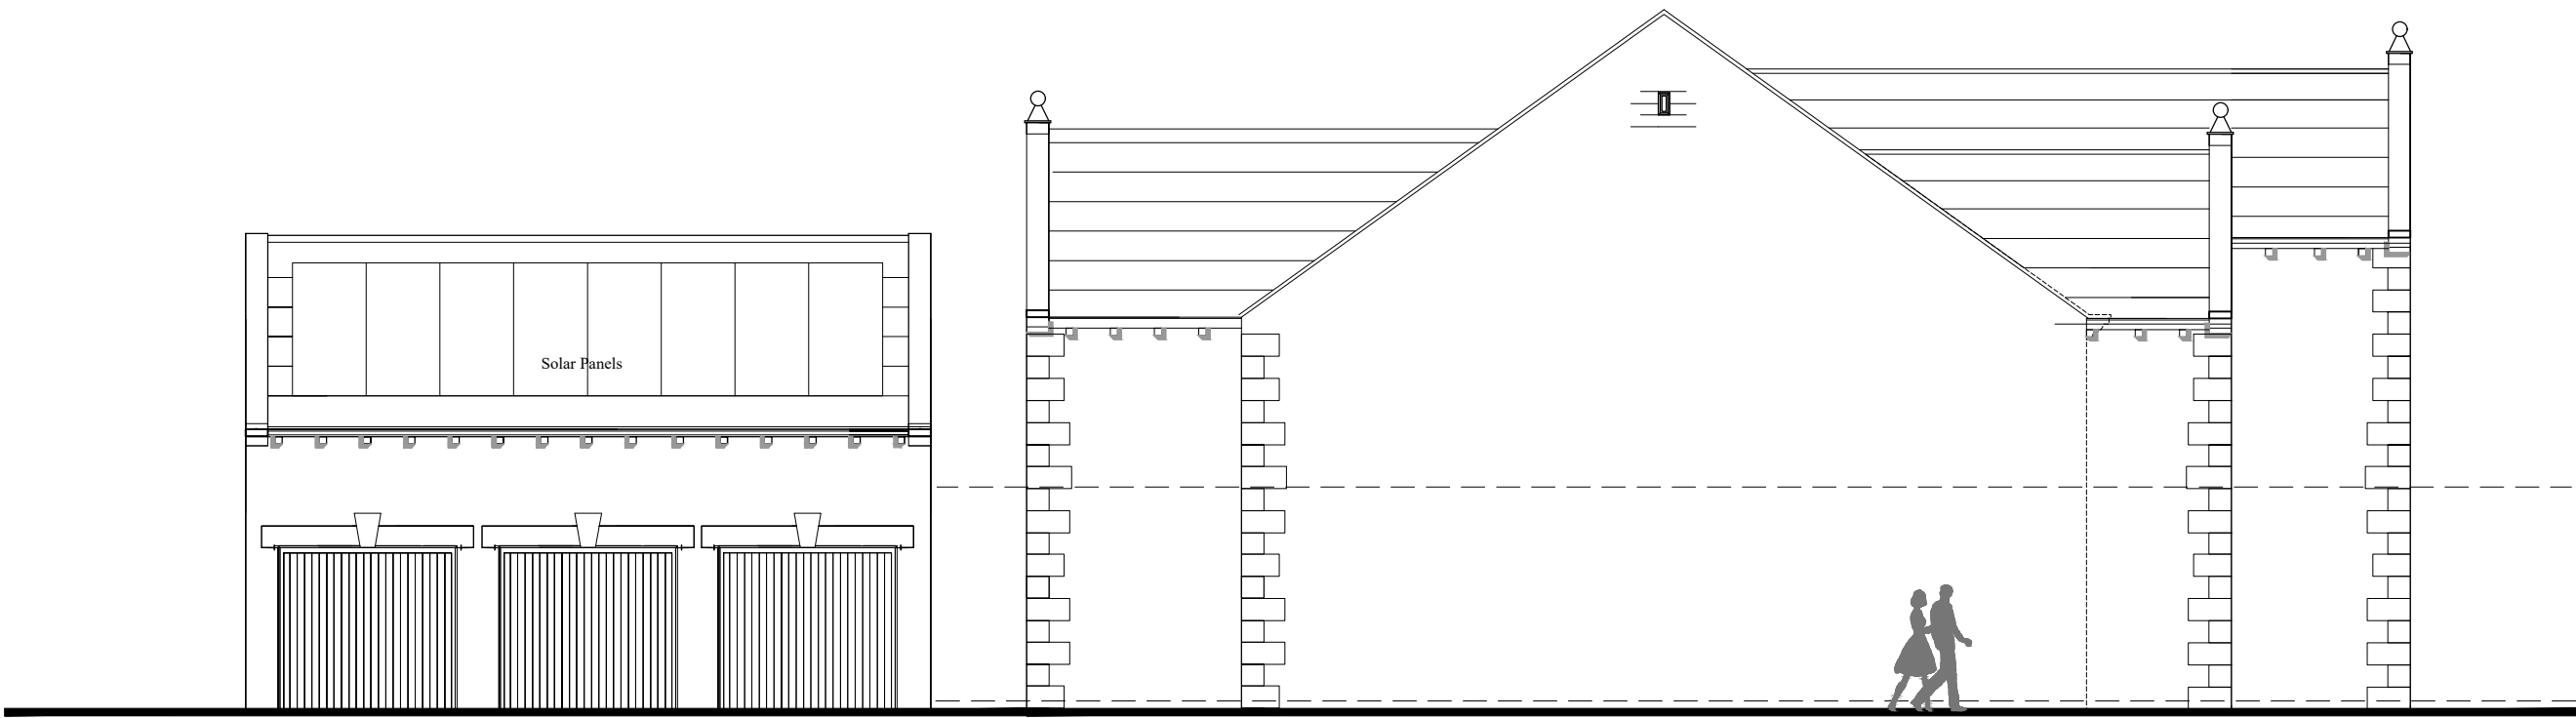

PLOT 4
PROPOSED SOUTH WEST ELEVATION

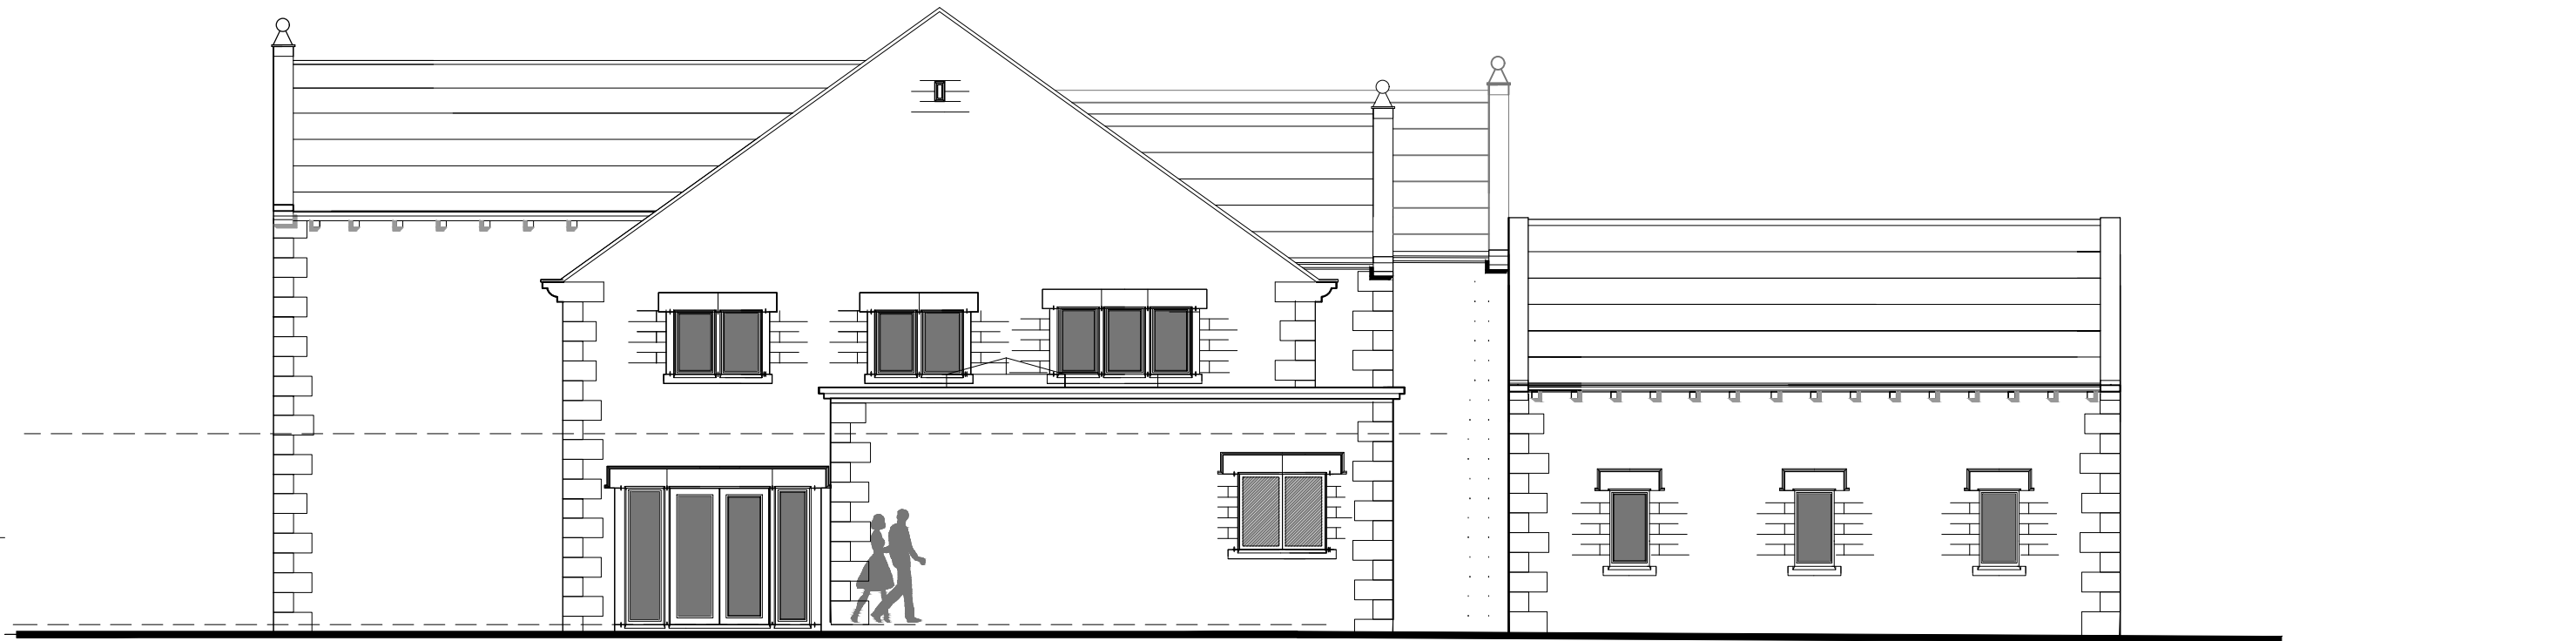

PLOT 4
PROPOSED NORTH EAST ELEVATION

DRAWING DESCRIPTION
PLOT 4
PROPOSED ELEVATION

ROYD MOOR FARM, ROYD MOOR
ROAD THURLESTONE

CUENT

KINGSMAN HOMES

DRAWN BY	SCALE 1:100 @ A1	
DATE JUNE 2022	DRAWING NO. 2036- 00-10	REVISION F
CHECKED		



L'Arche Developments (Yorkshire) Ltd
3 The Studio
The Old Brickworks
HDE 6/17
mail@larchedevelopments.co.uk
Company Reg: 8145594 VAT: 788673 541626355
Claire Parker-Hurdle 072872726494 | Emma Hanks 07727