


IF IN ANY DOUBT PLEASE ASK THE ARCHITECT FOR CLARIFICATION.  
 DO NOT SCALE FROM DRAWING. ALL DIMENSIONS TO BE CHECKED ON SITE.  
 THE COPYRIGHT FOR THESE DRAWINGS REMAINS THE PROPERTY OF THE ARCHITECT.  
 THEY MUST NOT BE REPRODUCED IN ANY WAY WITHOUT THE ARCHITECT'S PRIOR  
 WRITTEN CONSENT.

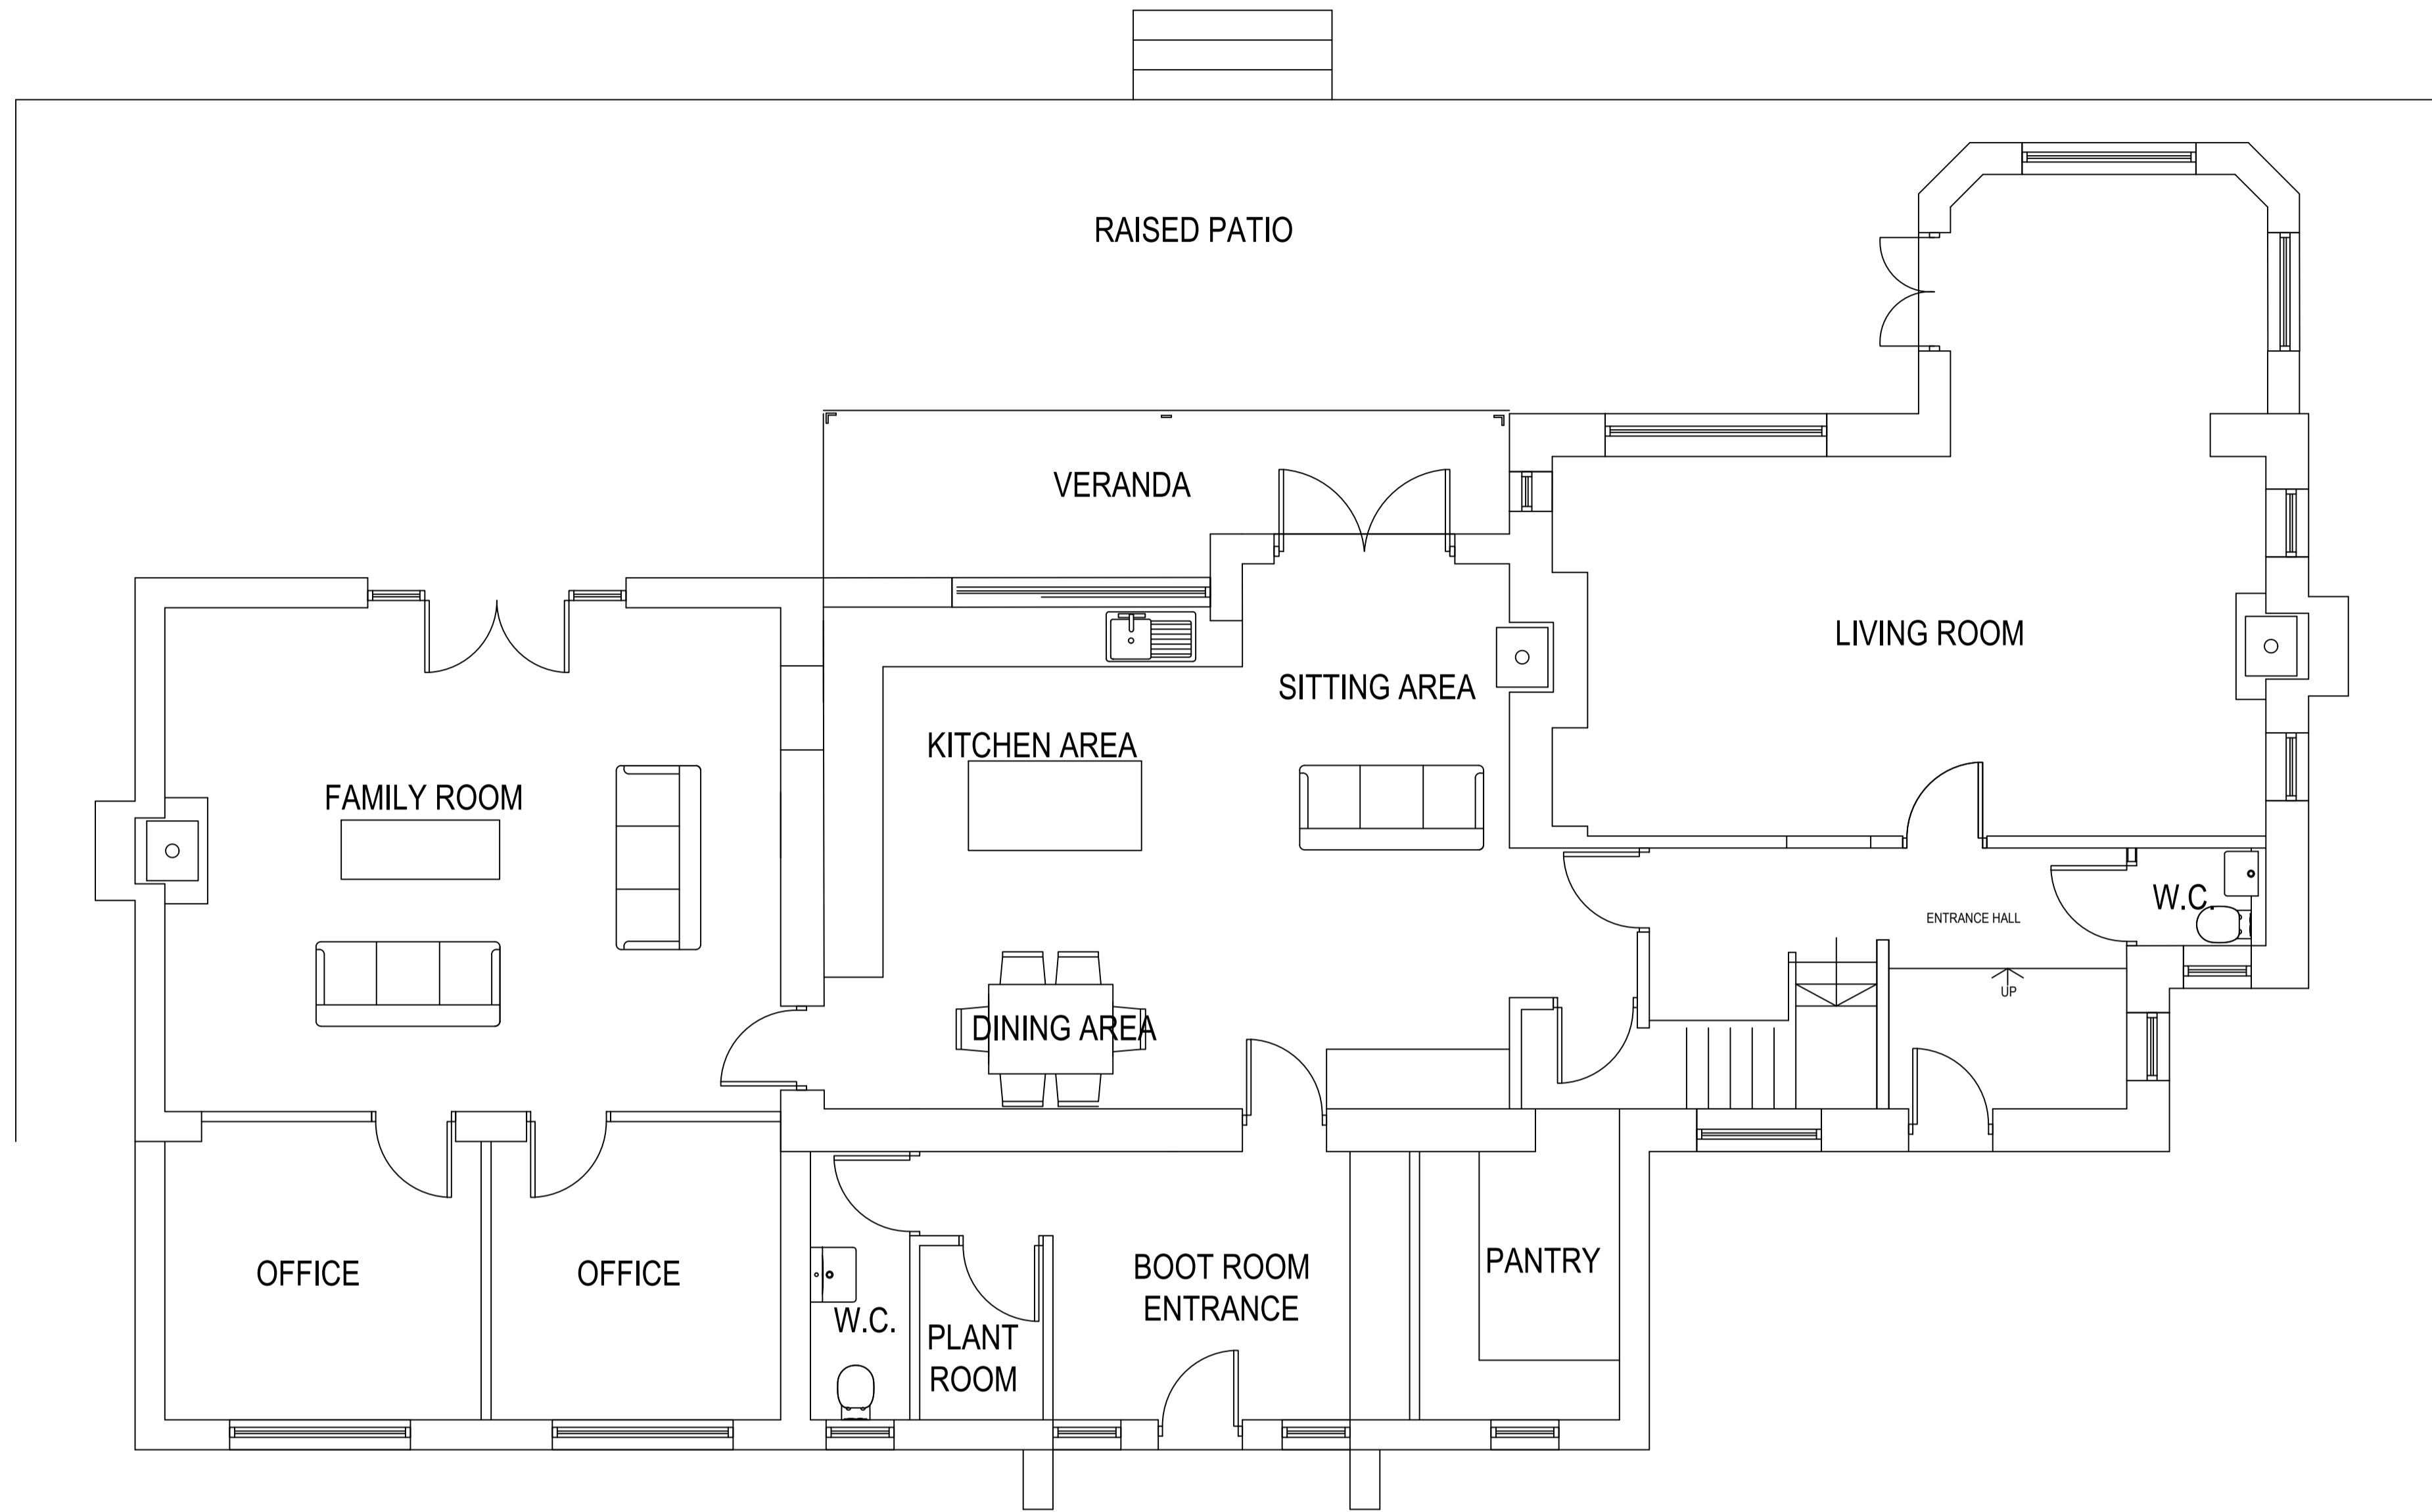

PROPOSED GROUND FLOOR PLAN



**NORTHERN  
DESIGN**  
(OLDHAM)  
Chartered Architects

17 STATION LANE  
GROTTON OLDHAM  
OL4 5GY  
TEL 07753859616

CLIENT			
<b>BEN TYERS</b>			
PROJECT			
PROPOSED EXTENSIONS AND ALTERATIONS HALL GATES LEE LANE MILLHOUSE GREEN			
DRAWING TITLE			
<b>PROPOSED GROUND FLOOR PLAN</b>			
Rev.	Notes	Date	Drawn
SCALE	1:50@A1	01.23	A.D.
PROJECT No.	DRAWING No.	Rev.	
<b>2310</b>	<b>02</b>		