



Proposed Plan and Elevations 1:50 @ A1



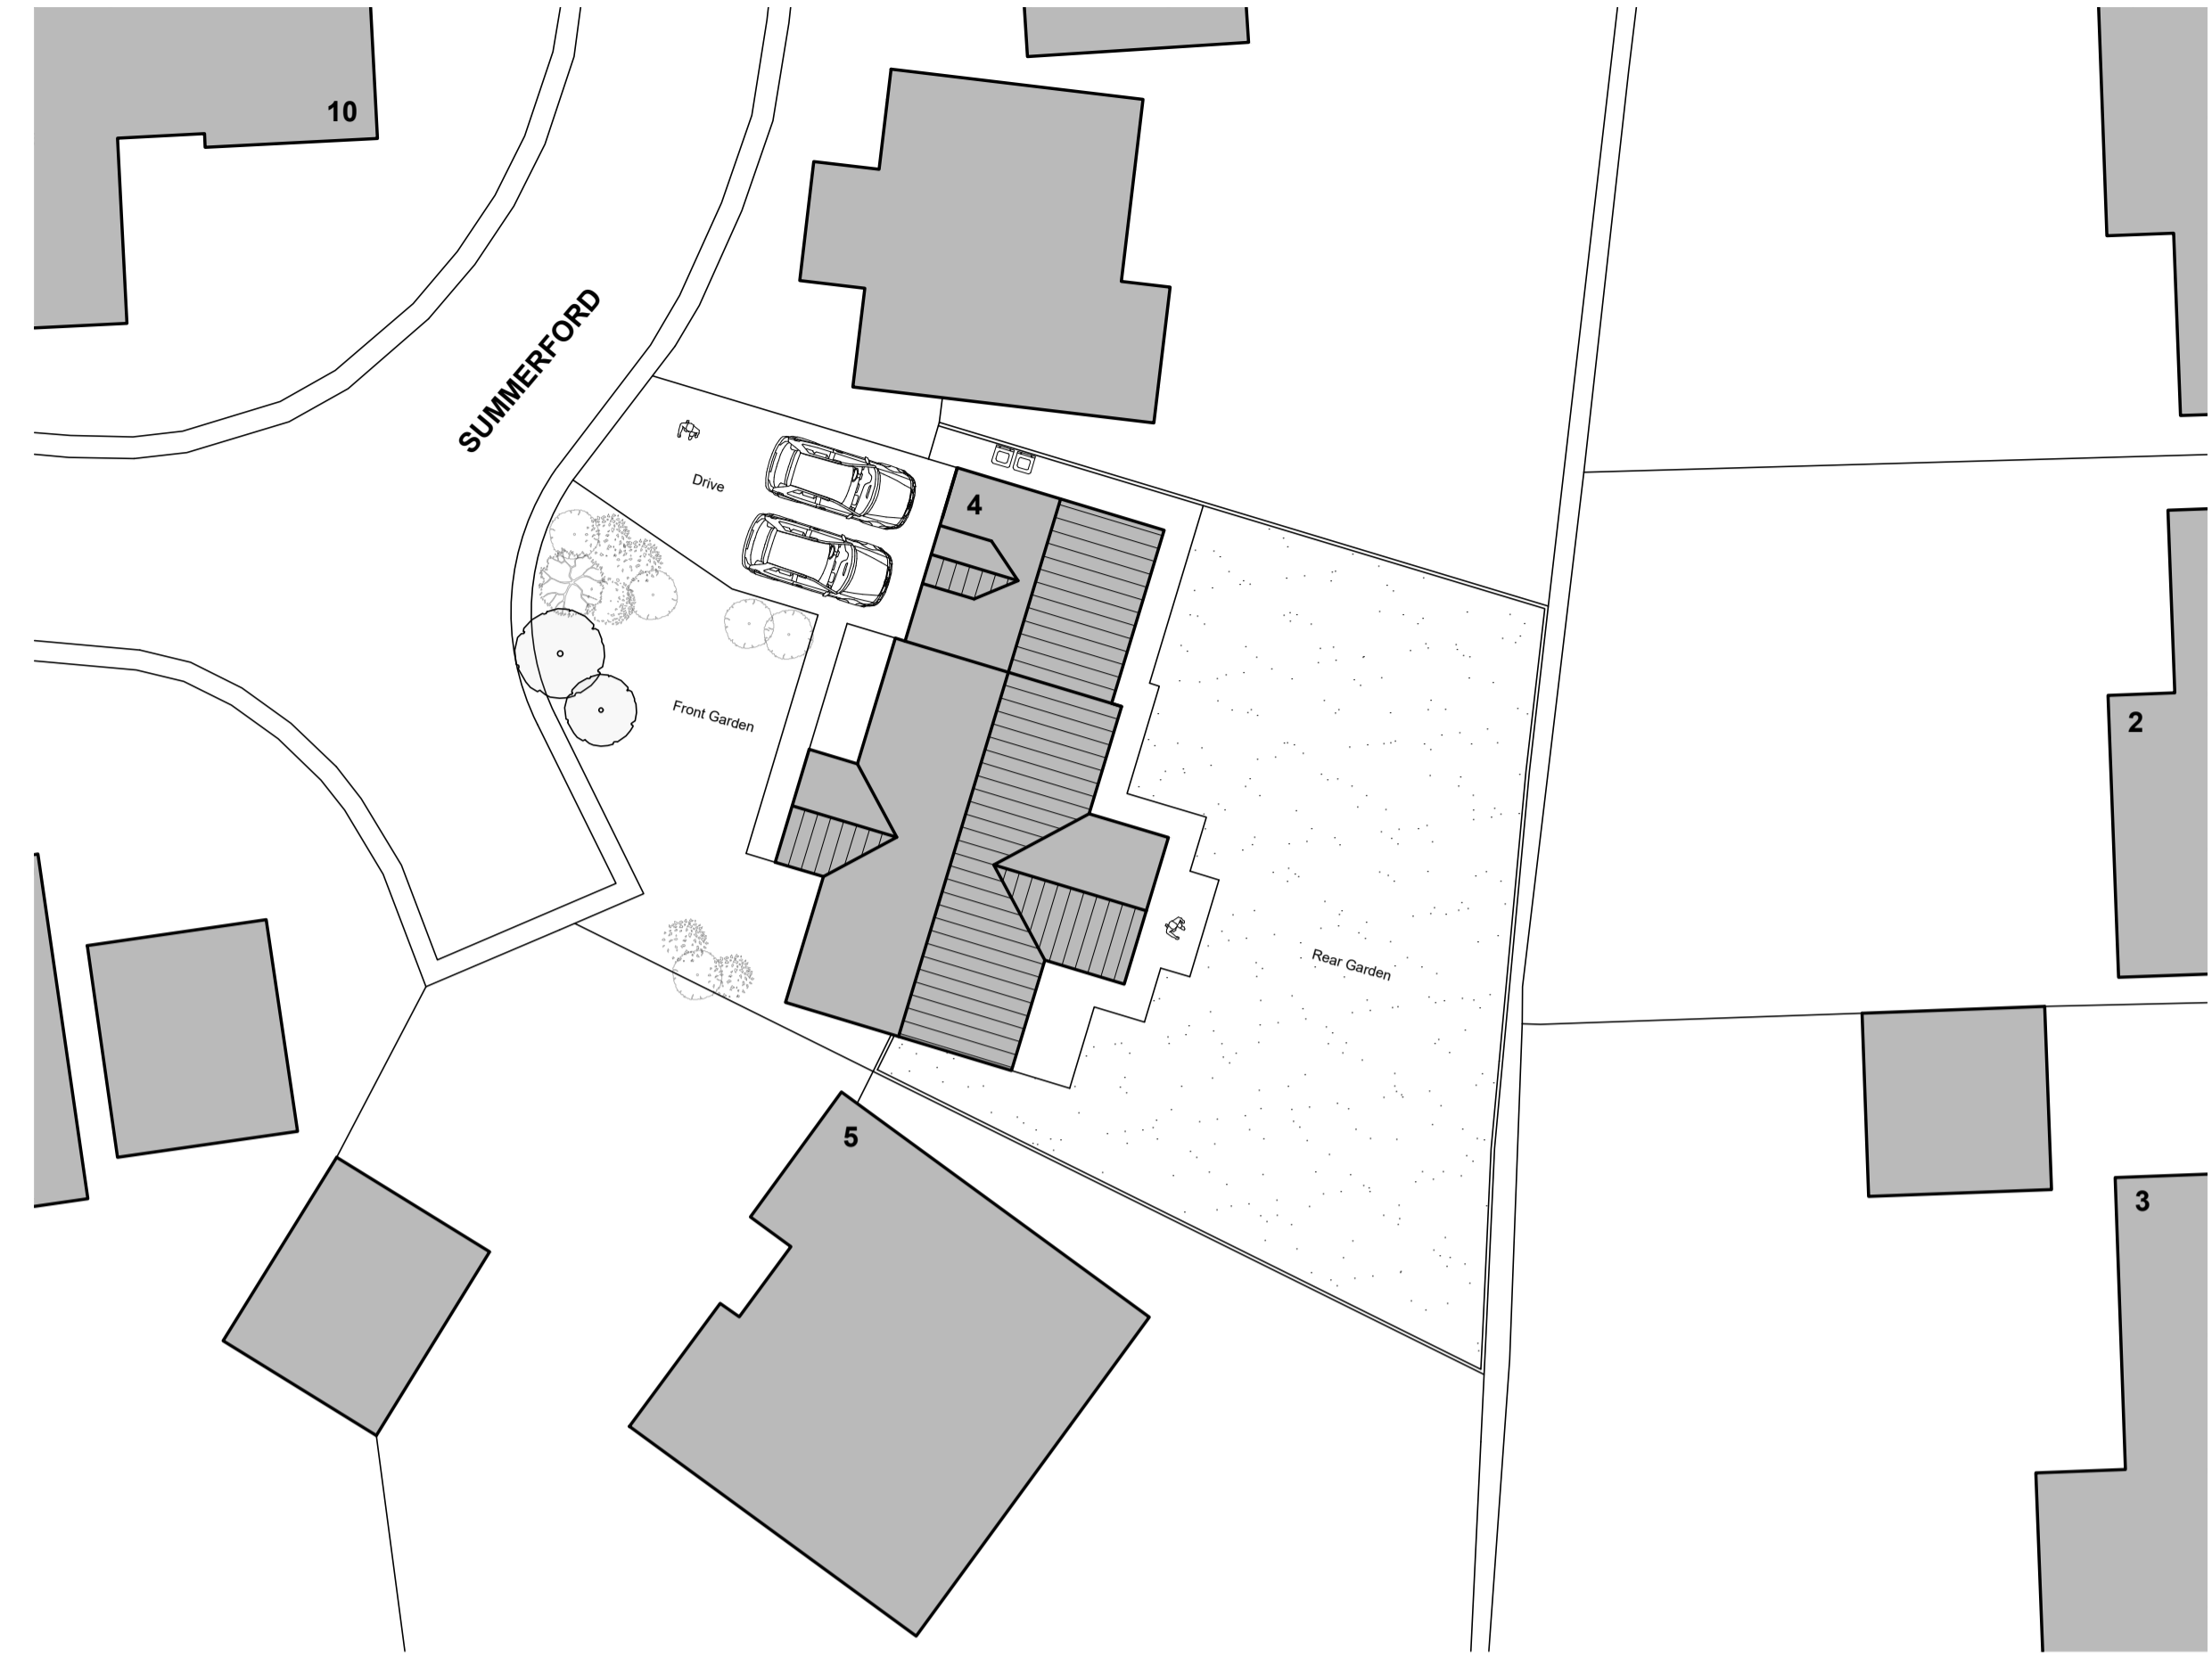


Existing Site Plan 1:200 @ A1

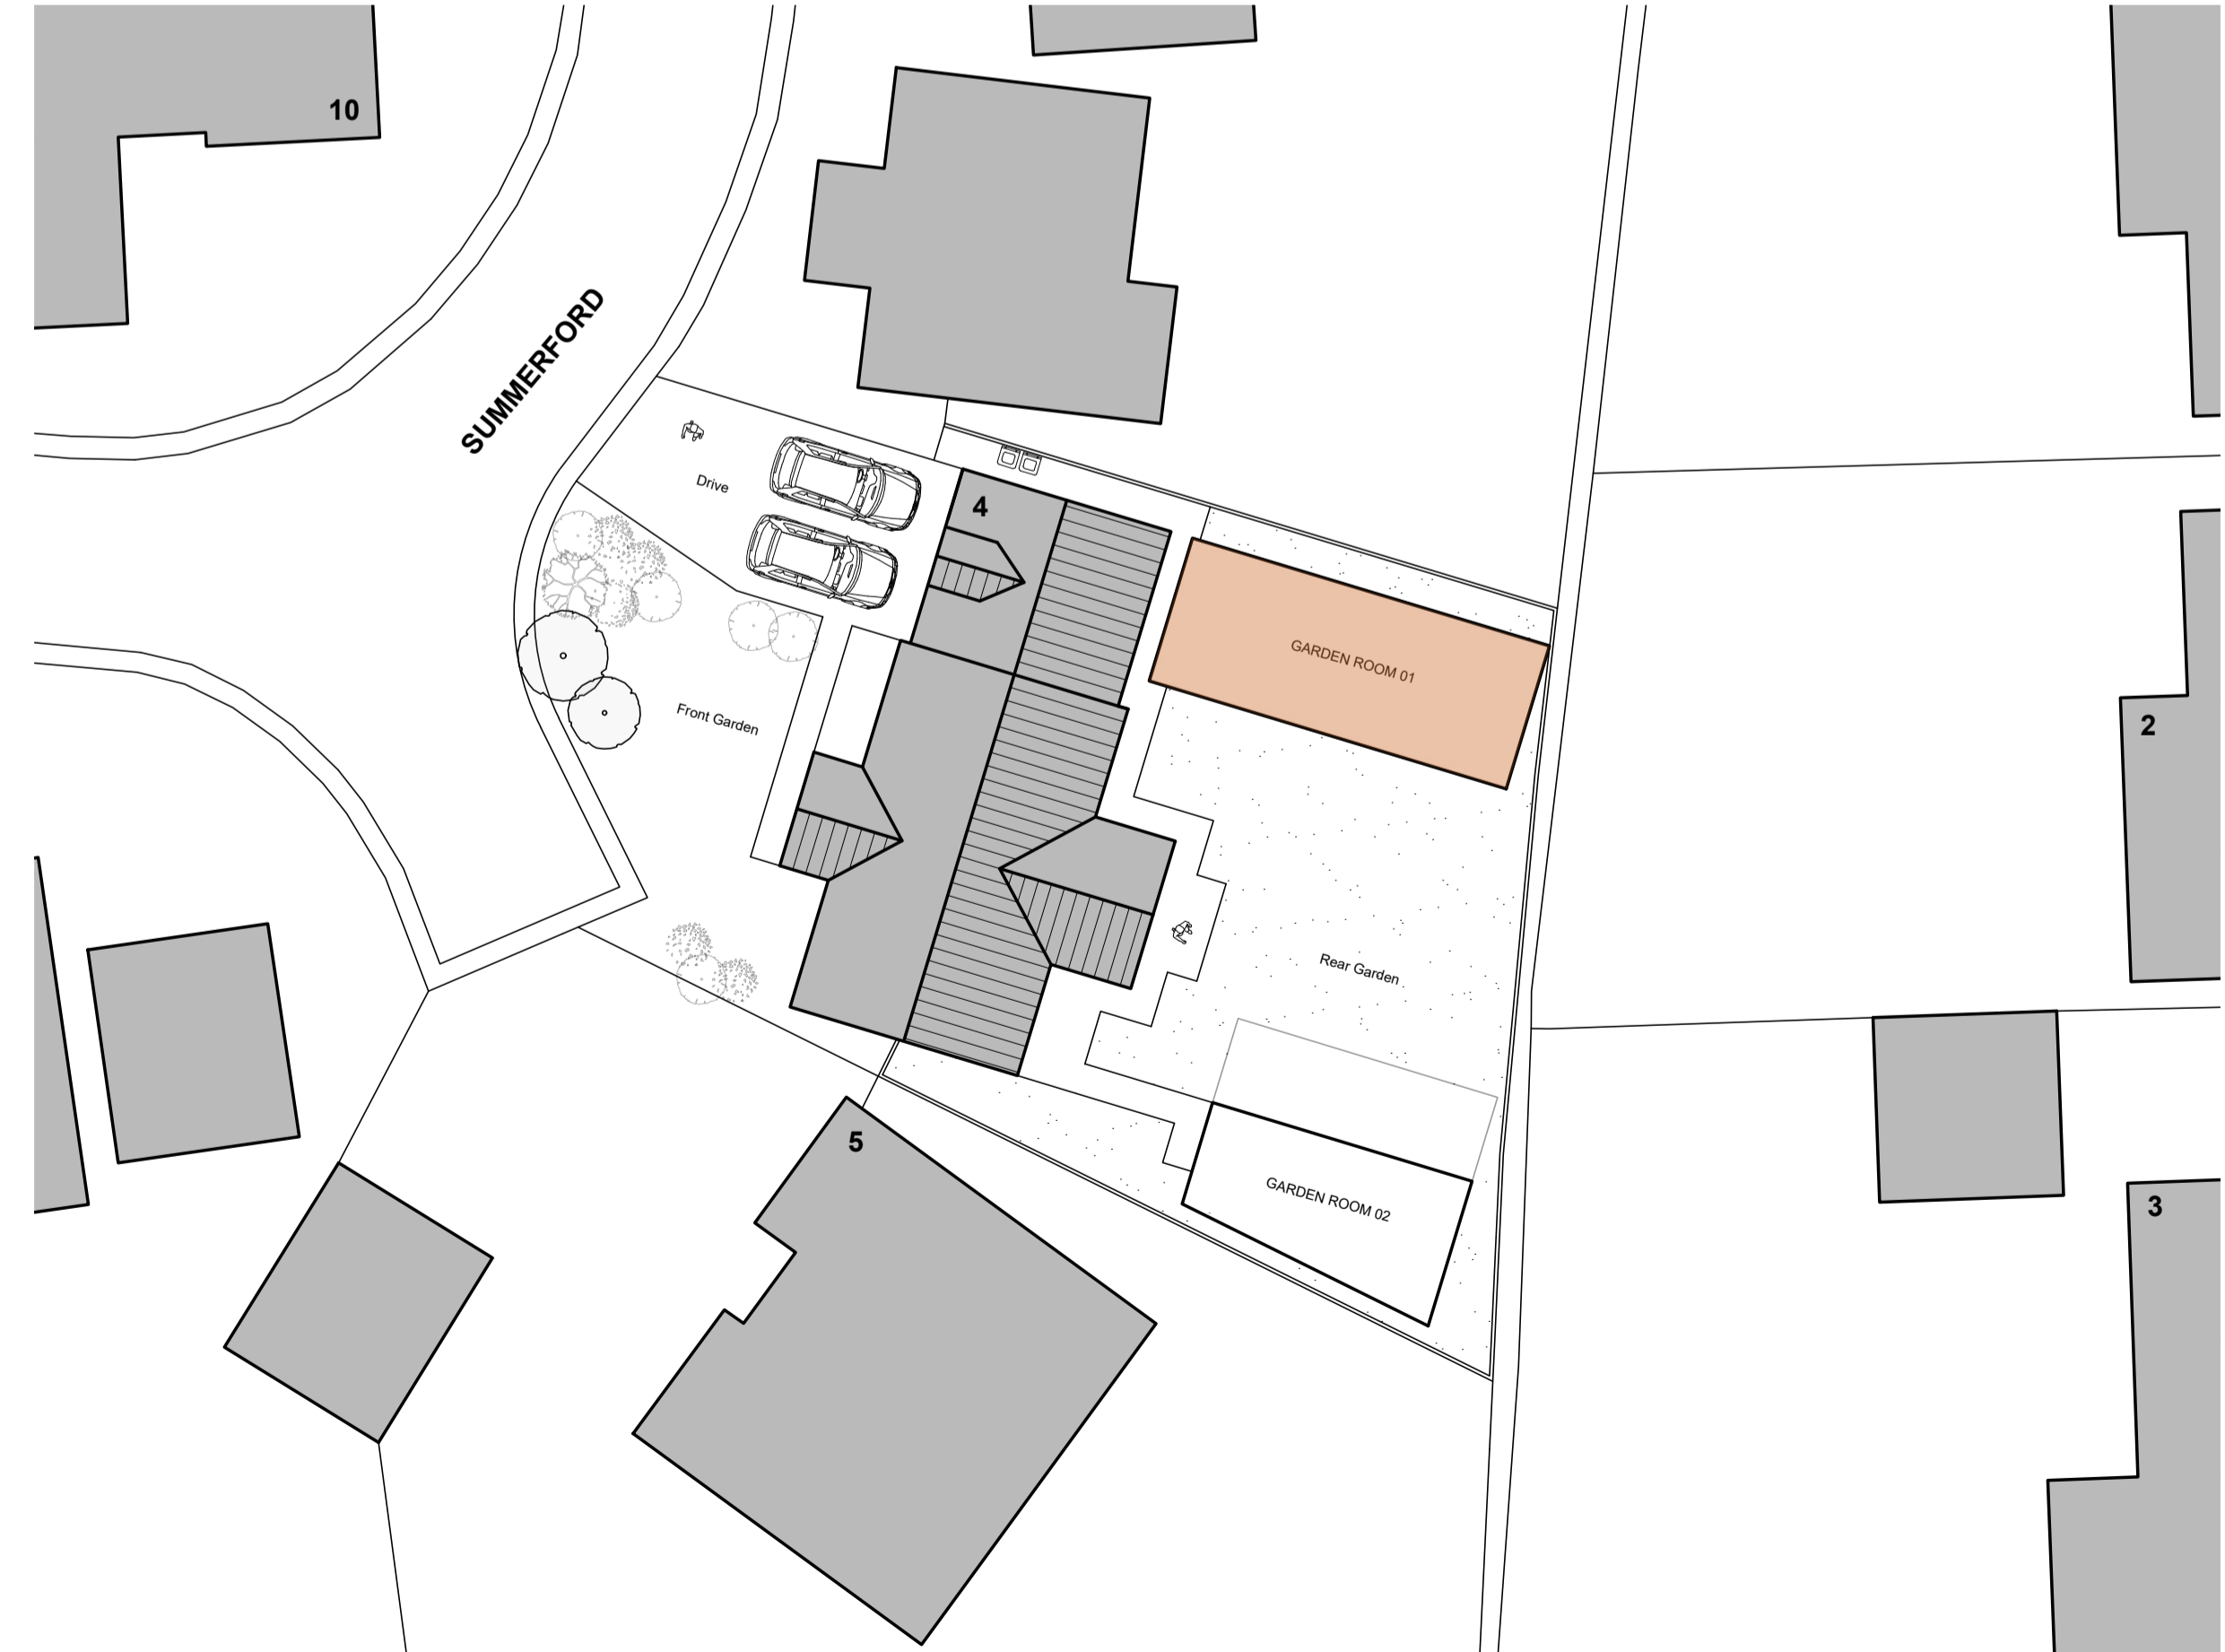

Proposed Site Plan 1:200 @ A1

"For the purposes of Planning Consent the following applies to any copy of this drawing made by the Local Authority:  
This copy has been made by and with the authority of the person required to make the plan and drawing open to public inspection pursuant to Section 47 of the Copyright, Designs and Patents Act 1988. Unless that Act provides a relevant exception to copyright, the copy must not be copied without the prior permission of the copyright owner. If any copy is made under the authority only the whole drawing including the copyright holder's name and this notice, is to be copied."

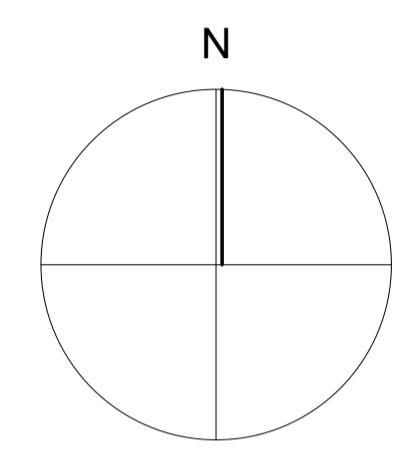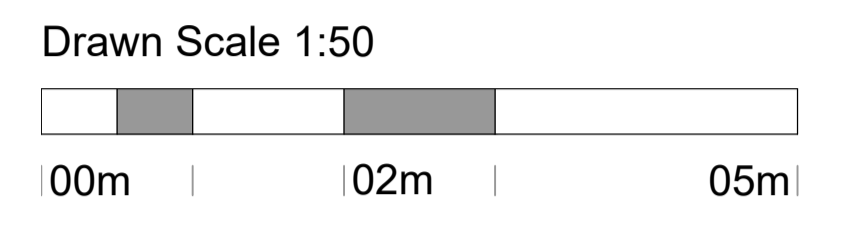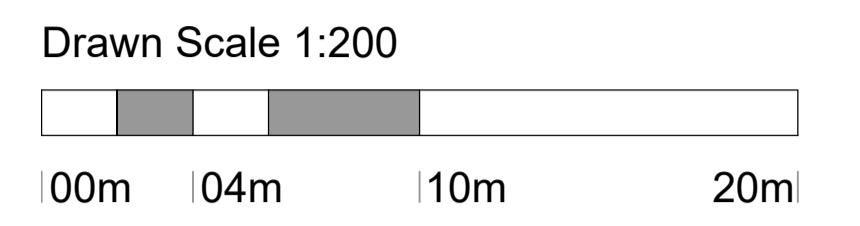

Issue Purpose: PLANNING APPLICATION

AHJ architects  
The Courtyard  
12a Commercial Road  
Skelmanthorpe  
Huddersfield  
HD8 9AA  
www.ahjarchitects.co.uk

t | 07968944840  
e | info@ahjarchitects.co.uk

**AHJ**  
architects

Client	Mr & Mrs Summers	Issued From	
Project	2080 - 4 Summerford - Garden Room	Date	September 2020
Title	Proposed Plan and Elevations, Existing and Proposed Site Plans	Scale	1:50 & 1:200 @ A1
Drawing Number	GARDEN ROOM 01	Drawn	BH Auth BH
Revision		Do not scale from this drawing. Work to figure dimensions, and any discrepancy to be reported to the Architect. Refer to larger scale drawings where available.	

2080 - D - 20 - 002