

scale 1:100 date 05/2021 sheet size A2 dwg. no. 21/632/04

Proposed Plans and Elevations

A. Dickinson & Sons
Drawing Title/Issue

Client
Erection of Farm Workers Dwelling at Annat
Royd Farm, Spicer House Lane, Ingbrichworth,
Sheffield, S36 7GG.

Company Registration Number: 09898149 – Company
Registered in England and Wales


Project
paul@paulmatthewsarchitectural.co.uk
www.paulmatthewsarchitectural.co.uk

07946872499
HD9 2RJ


Makin Farm
Brow Lane
Holmfirth

ARCHITECTURE | PLANNING | DESIGN


North Elevation

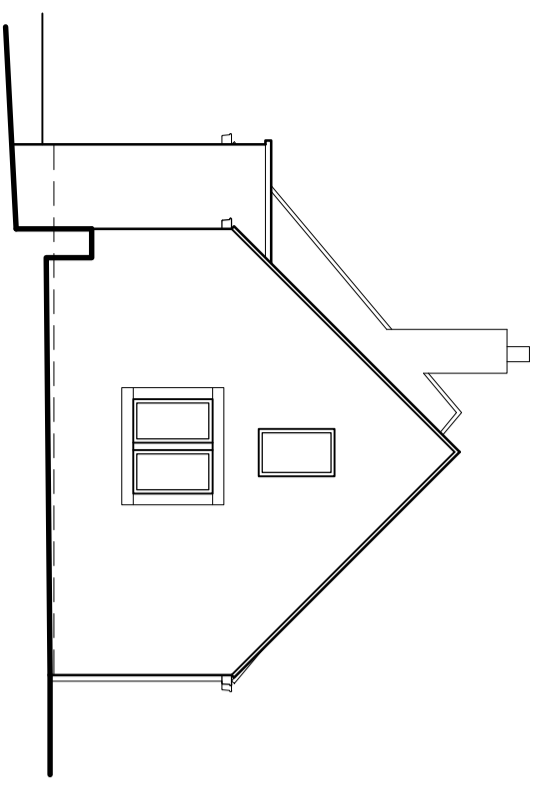


West Elevation

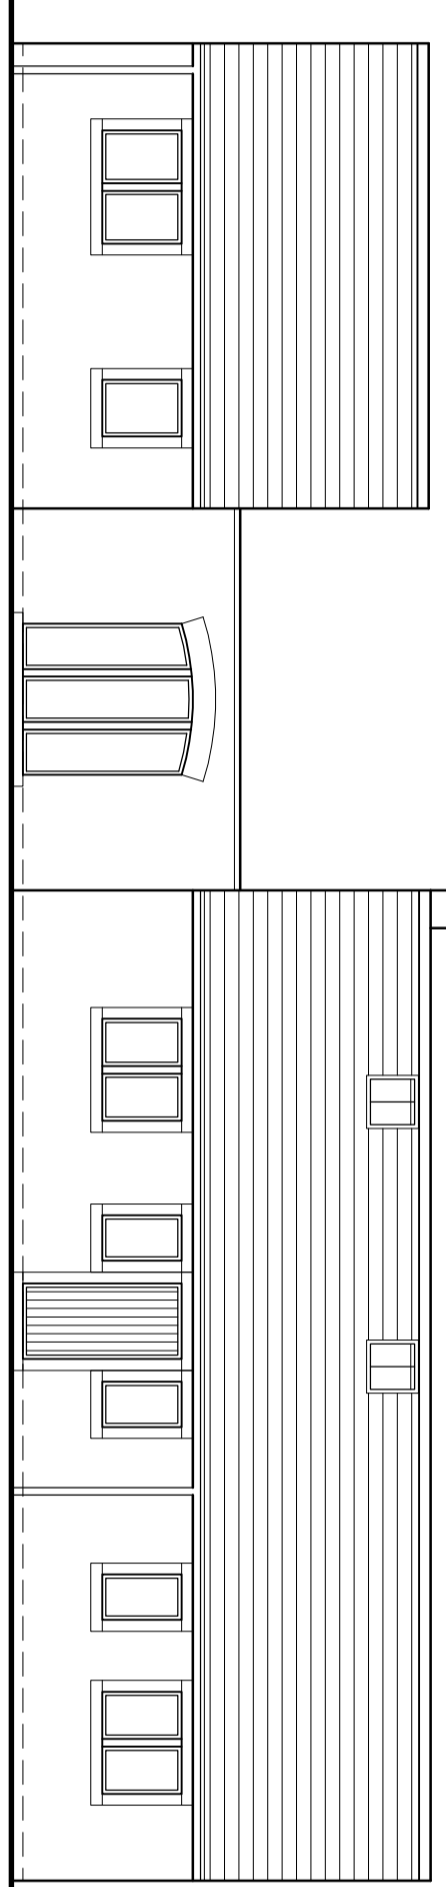


South Elevation

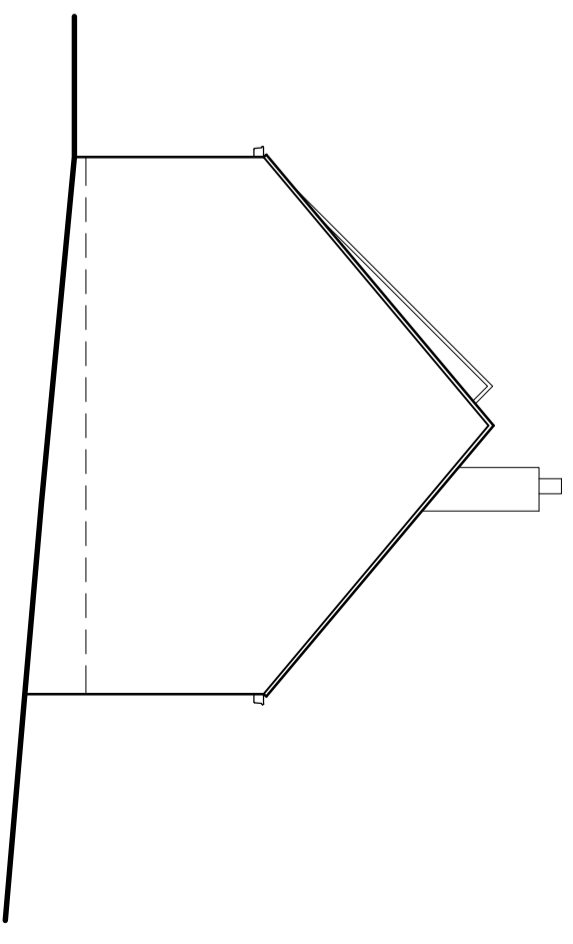



East Elevation

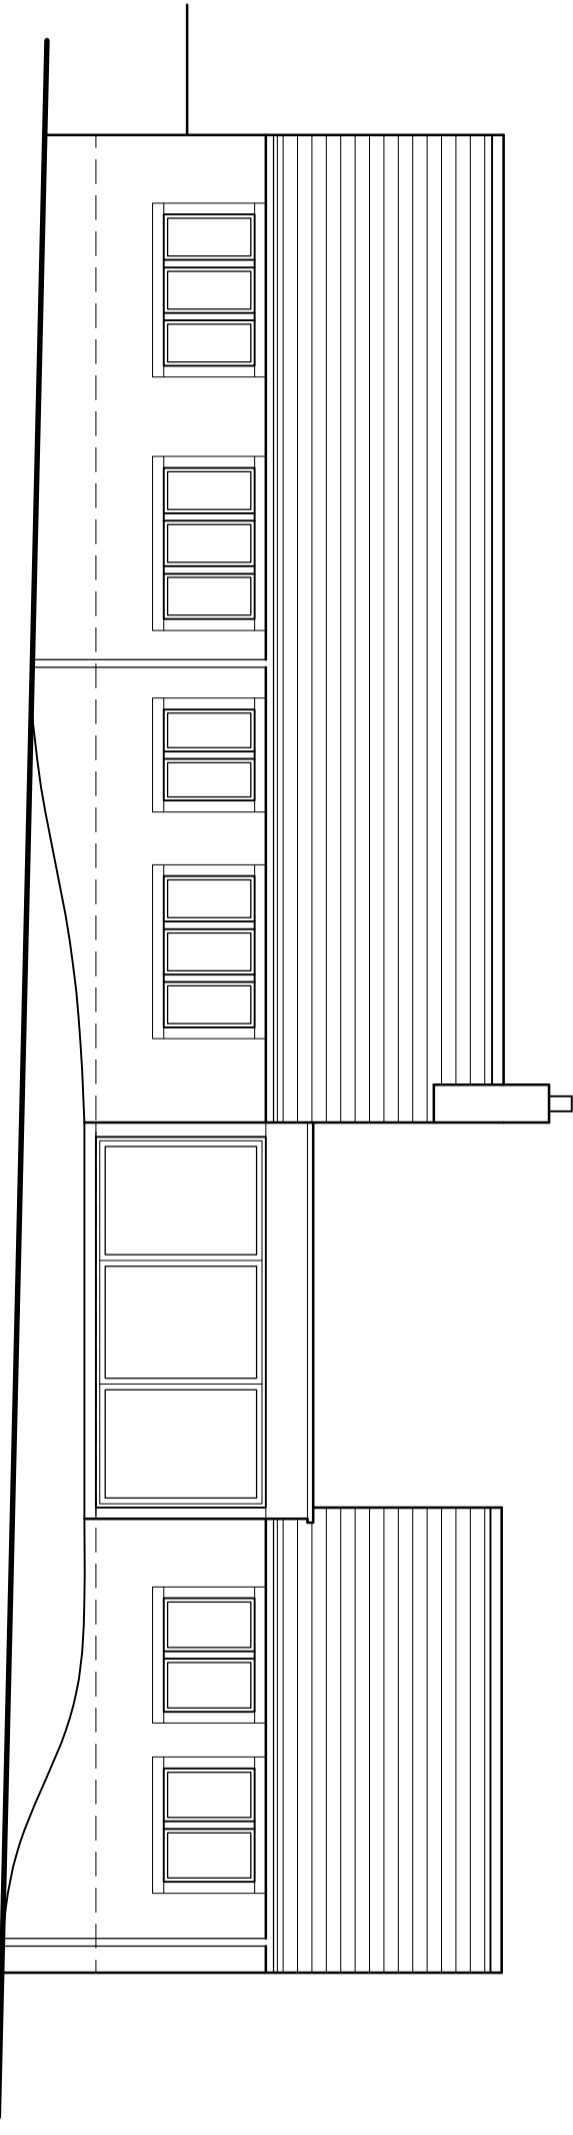

Roof Plan

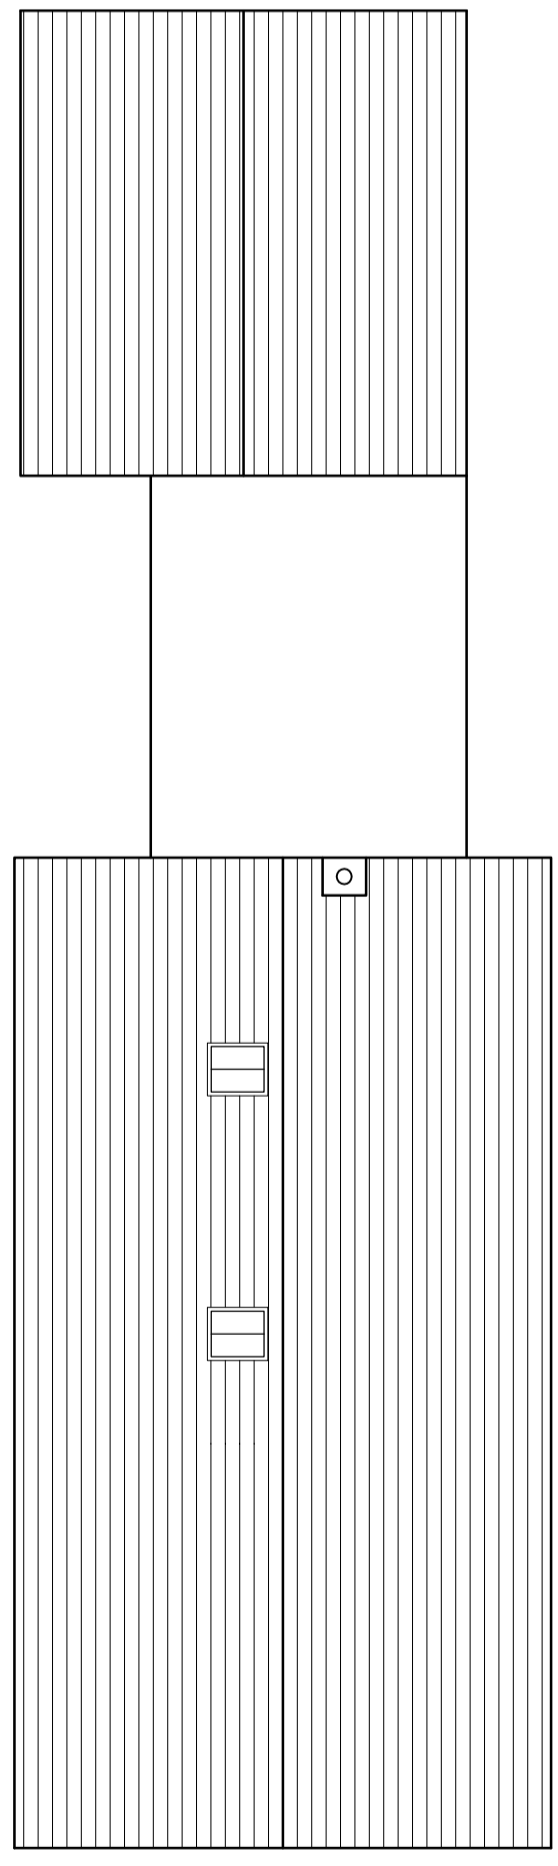

Ground Floor Plan

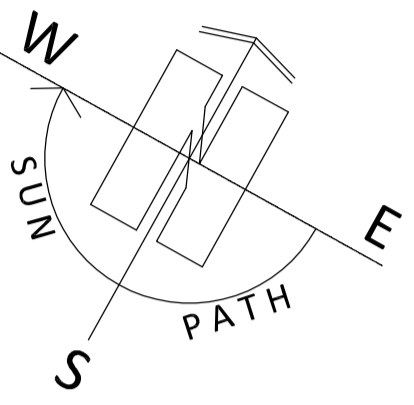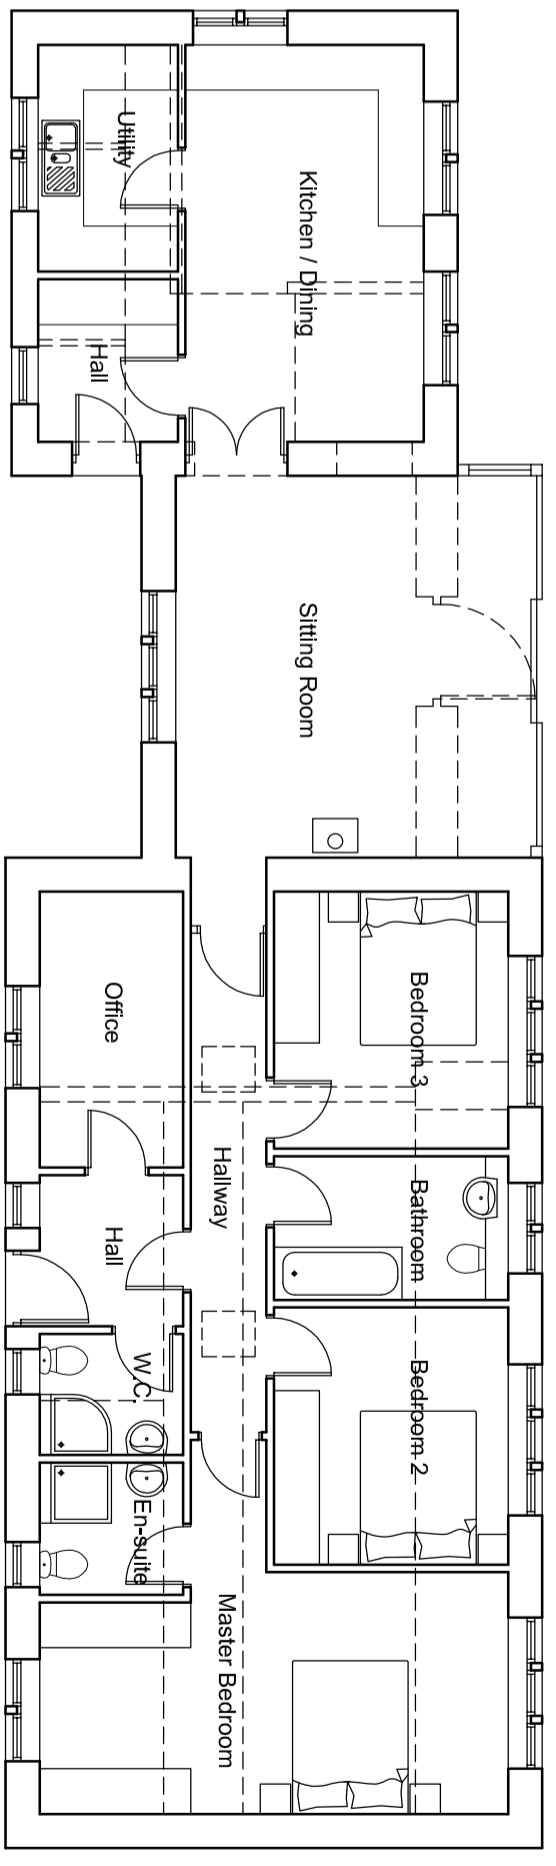

1:100

