



Drawing No.	Rev No.
MSC001 -002	A

 


DO NOT SCALE: Contractor to check all dimensions and report any omissions or errors


NOTES

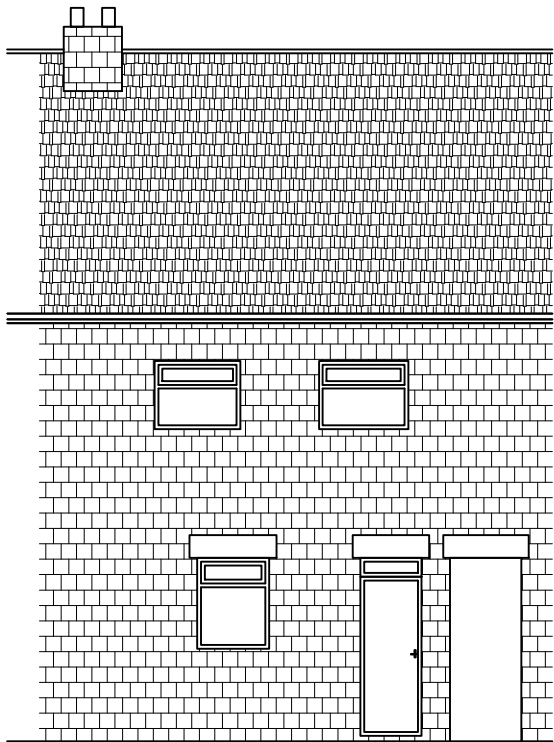


EXISTING FRONT ELEVATION
SCALE 1:100 AT A3

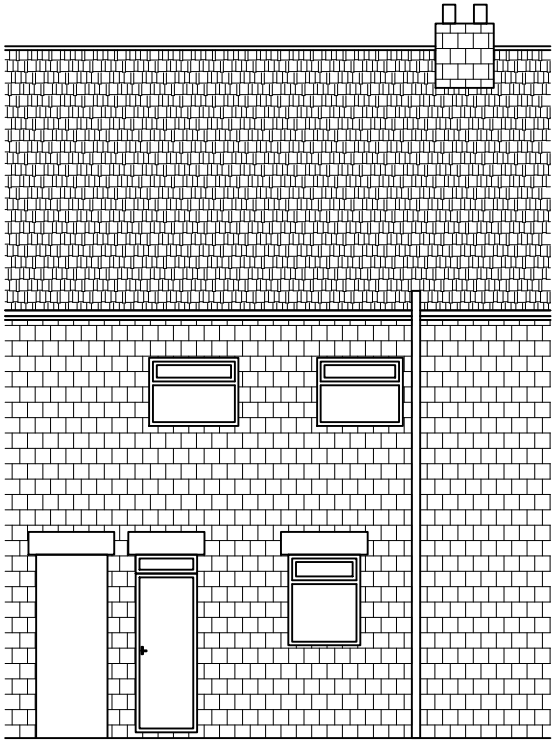

EXISTING REAR ELEVATION
SCALE 1:100 AT A3

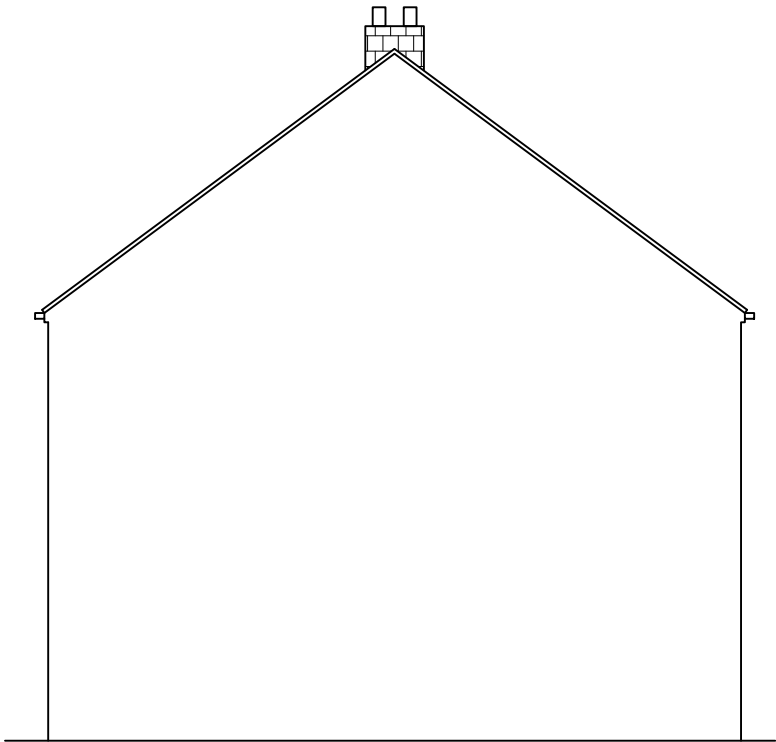

EXISTING END ELEVATION
SCALE 1:100 AT A3

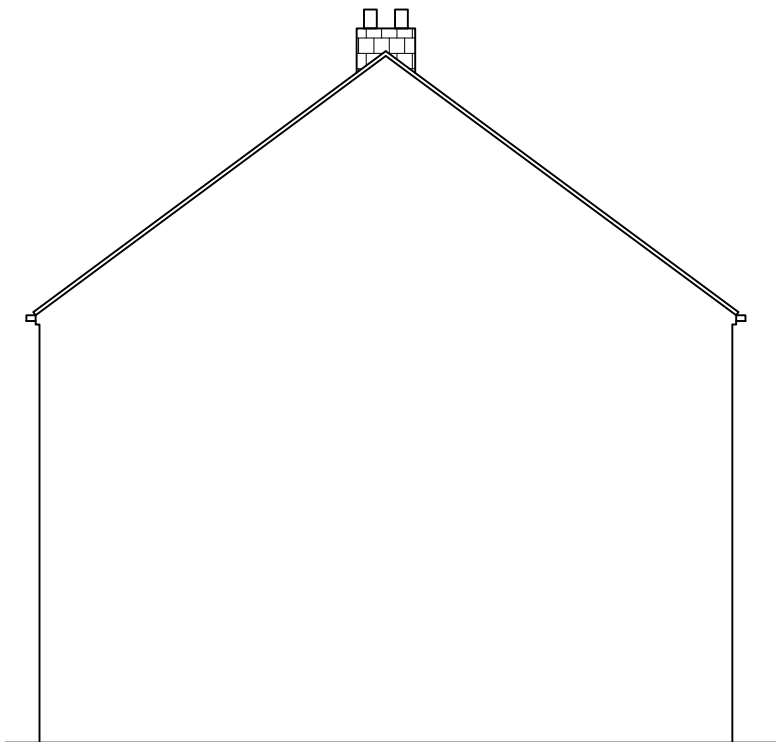

EXISTING END ELEVATION
SCALE 1:100 AT A3

A	FIRST ISSUE	Front dprmer added	23/01/24
Rev	Description	By Chk App	Date

JRB DESIGNS Ltd
1 Saville Road
Cudworth
Barnsley
S72 8LT
Tel: 01226 383542
Fax: 01226 380078
Mob: 07970 541192
Email: john@jrbdesigns.co.uk

This drawing is copyright. © jrbdesigns Ltd.

Client
MR SHIROM CHABRA

Drawing Title
EXISTING ELEVATIONS

Address
**46 DODWORTH ROAD
BARNLEY
S70 6EB**

Project Title:
**PROPOSED LOFT CONVERSION
WITH REAR FACING DORMER**

Purpose of Issue:
CONSTRUCTION

Drawing Status
FIRST ISSUE

Scale at A3 AS SHOWN	Drawn By JRB	Date 10/08/2023
Checked By	Date 10/08/2023	Approved By Date 10/08/2023
Project No. MSC001	Drawing No. 002	Revision A

APPROVAL ☒ INFORMATION ☐ TENDER ☐ CONTRACT ☐ CONSTRUCTION ☐