




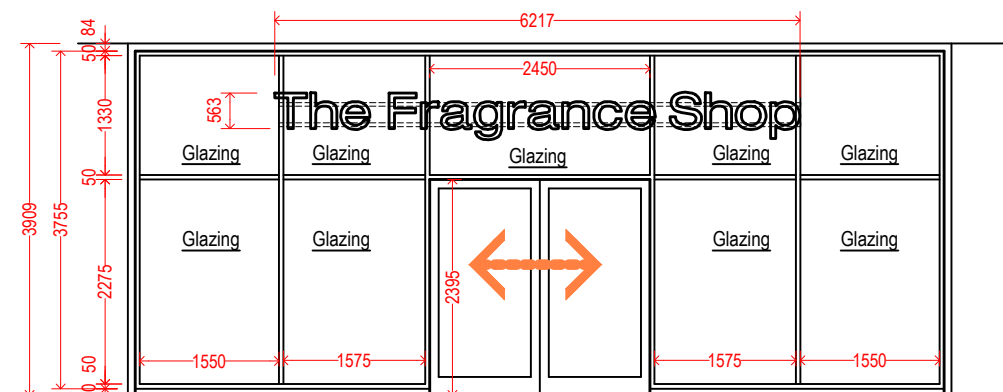


Front Elevation.

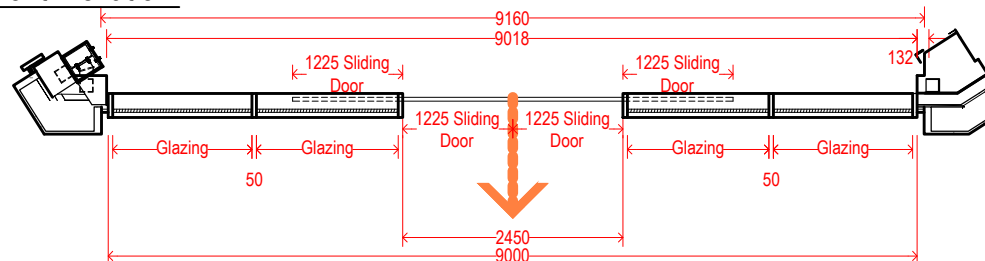


Glazing 2275 high x 1550 wide x 2 - Lower
Glazing 2275 high x 1575 wide x 2 - Lower
Glazing 1330 high x 1550 wide x 2 - High
Glazing 1330 high x 1575 wide x 2 - High
Glazing 1330 high x 2450 wide x 1 - High

Plan Layout.

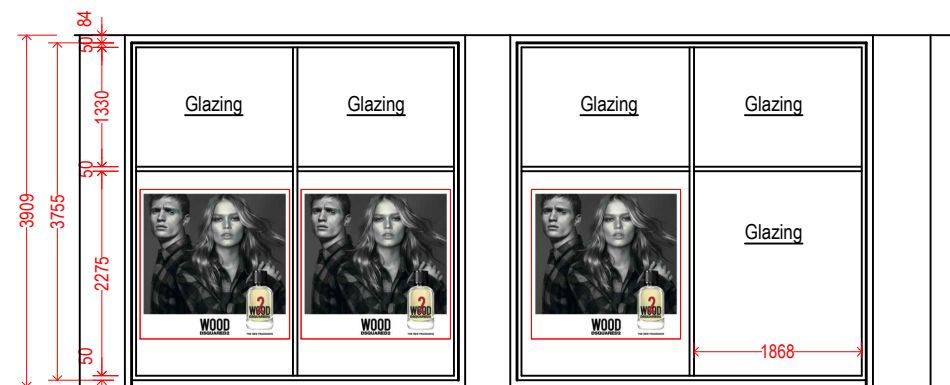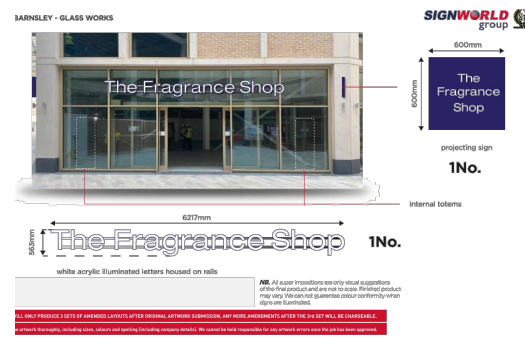

Front Elevation.- Side Elevation.

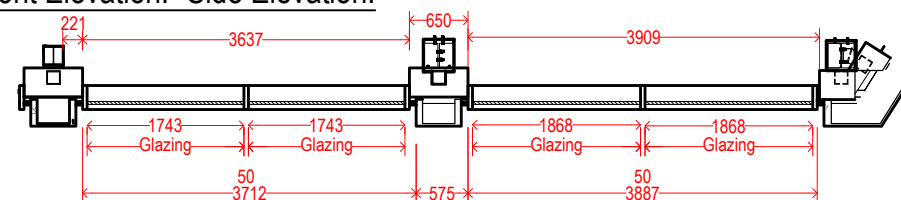

Glazing 2275 high x 1743 wide x 2 - Lower
Glazing 1330 high x 1743 wide x 2 - High

Glazing 2275 high x 1868 wide x 2 - Lower
Glazing 1330 high x 1868 wide x 2 - High

Plan Layout.-Side Elevation

External Signage - Shopfront.



Address : Unit 1E Bluebell Ind Est
Dublin 12, Ireland.
Tel. No. Int. : ++353 (0)1 4190419
Fax No. Int. : ++353 (0)1 4501417
E-Mail:
design@johnston-shopfitters.com

CAD Filename : 8127-The Fragrance Shop - The Glassworks-Barnsley-Rev 03.dwg

Drawing No. : 8127-010

Title : Proposed Shopfront Details.

Scale : 1:50 @ A3

Drawn by : M.Smith.

Date : 29-07-2021

Rev No: 03

Rev Date: 28.07.21.

Rev By: M.Smith

Third Angle Projection

© Copyright 2017

Client : The Fragrance Shop

Project : The Glassworks

Address : New Markets, Cheapside

Address : Barnsley.

Location : S70 1DE

Revision Table:

DATE	DOWN	REVISION	REV
17.06.21.	M.S.	Revised to Client comments - layout revised.	01
01.07.21.	M.S.	Revised to Client comments - layout revised.	02
28.07.21.	M.S.	Revised to show additional dimensions added based on site survey taken from site.	03

NOTES :

1. Do Not Scale From Drawing.
 2. All Dimensions in Millimetres (mm).
 3. All Dimensions To Be Checked On Site.
- Accepted By :
Date :

