




SIDE ELEVATION (R)

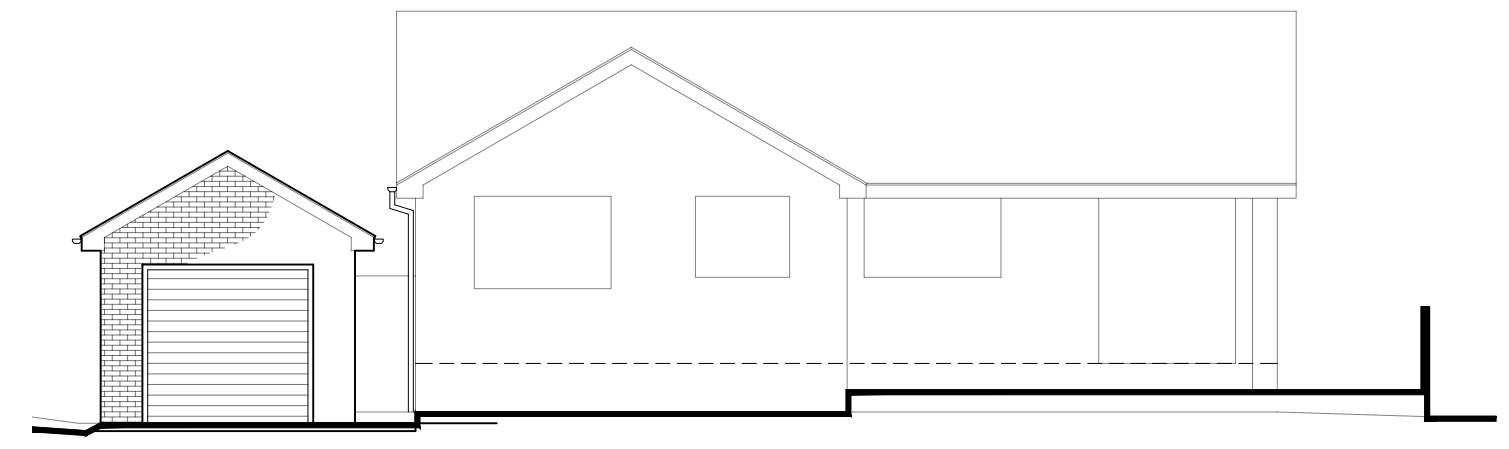


REAR ELEVATION

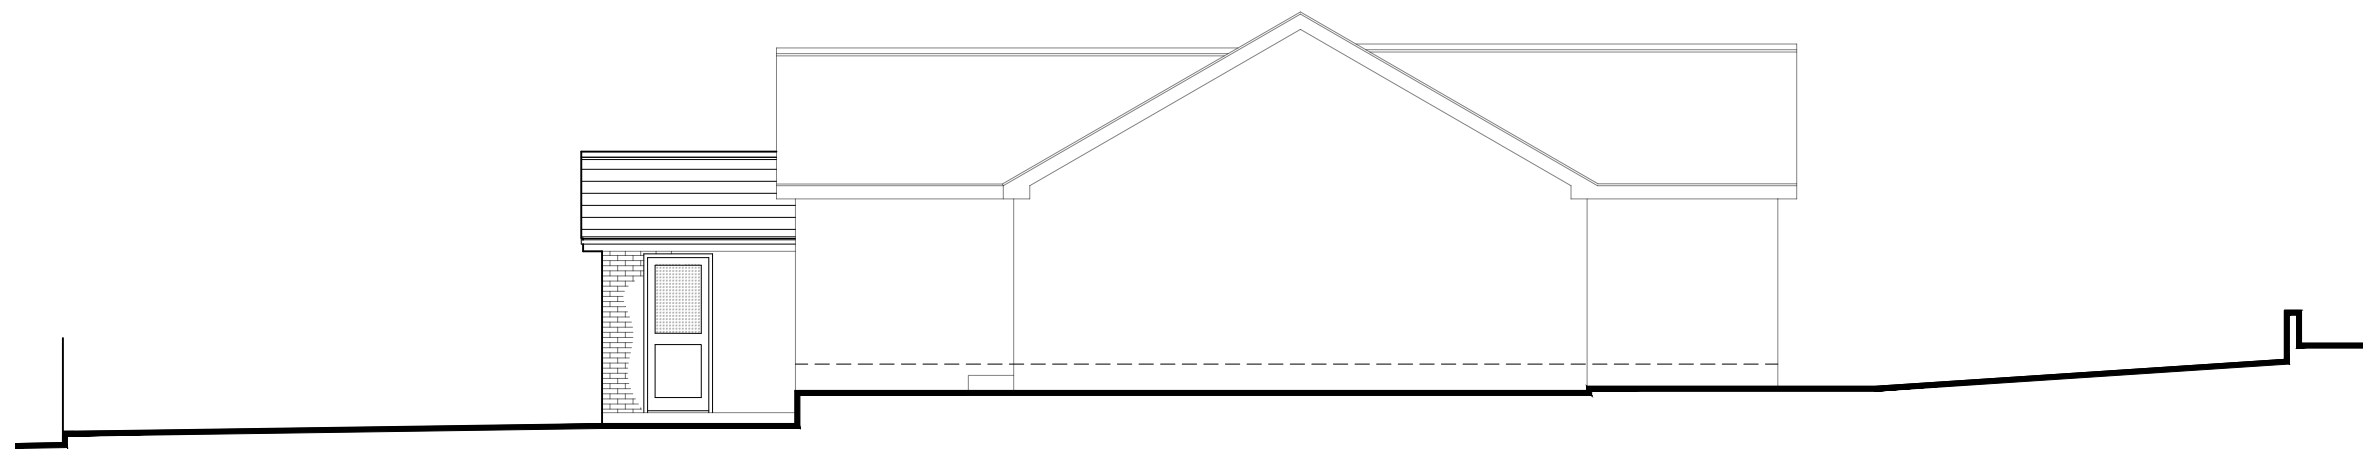


SIDE ELEVATION (L)

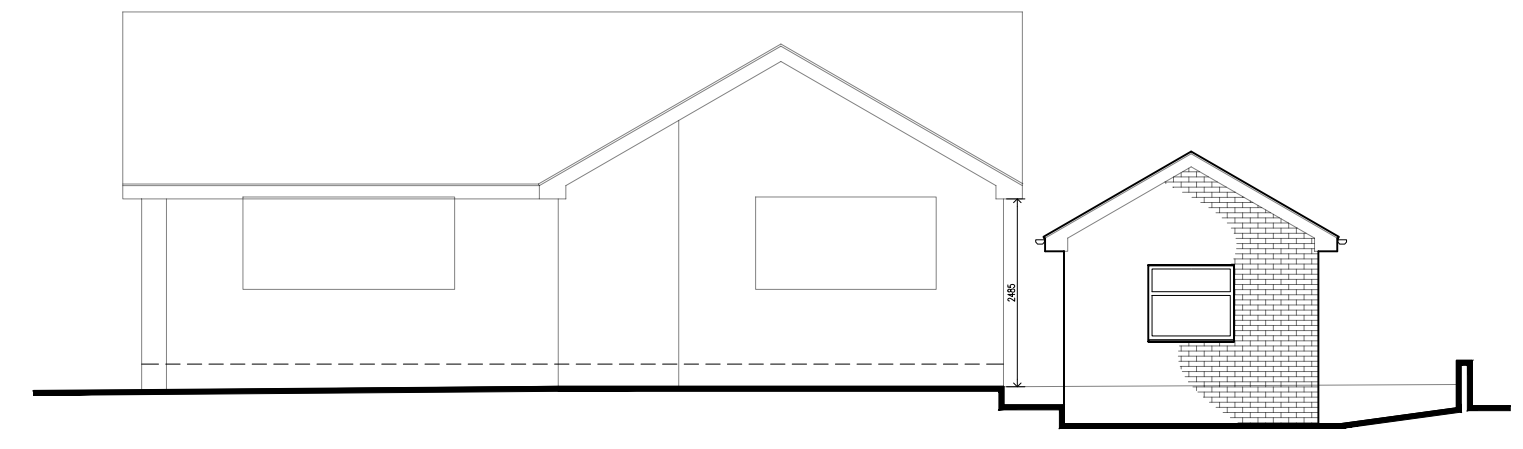


FRONT ELEVATION

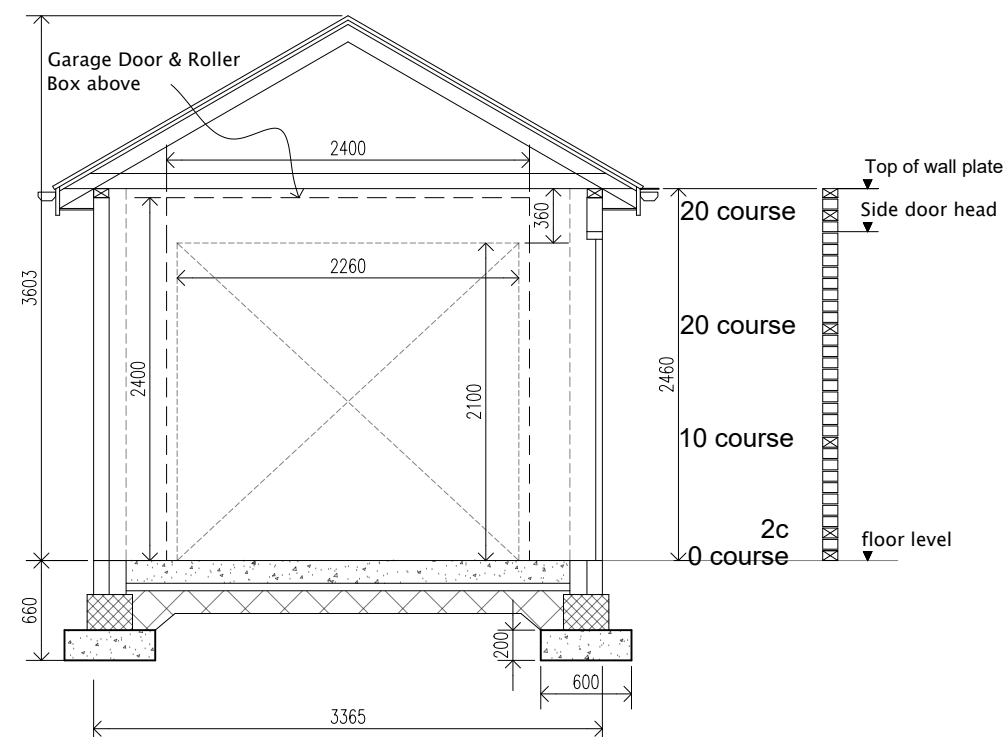


SECTION

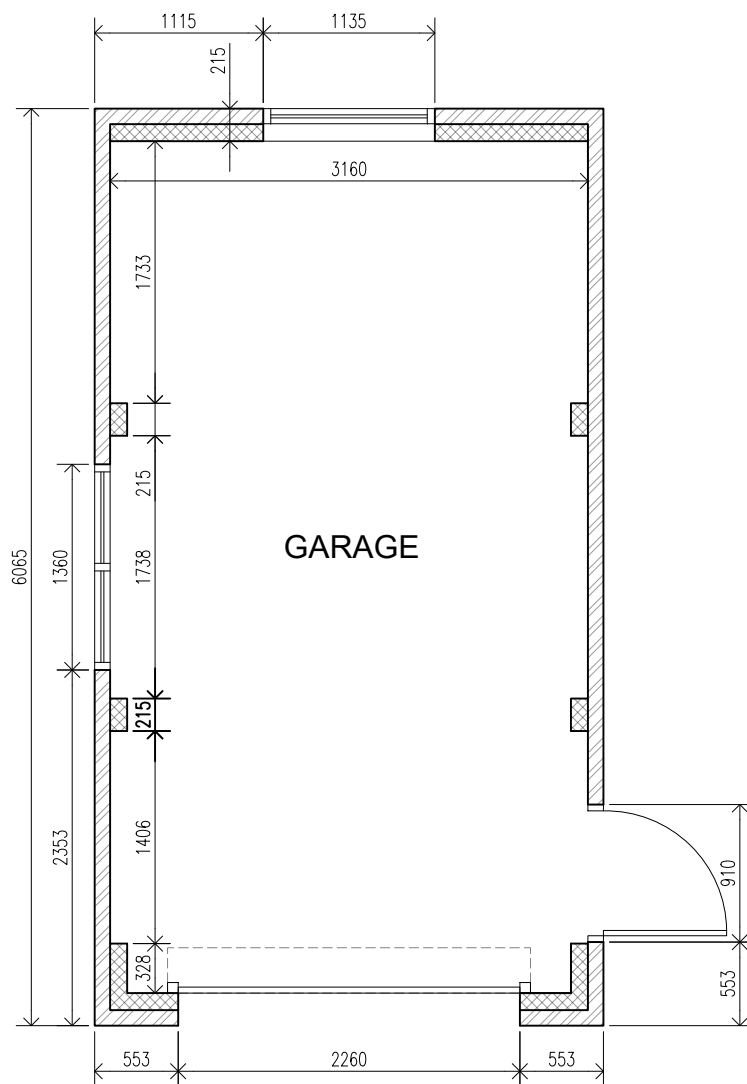

PLAN

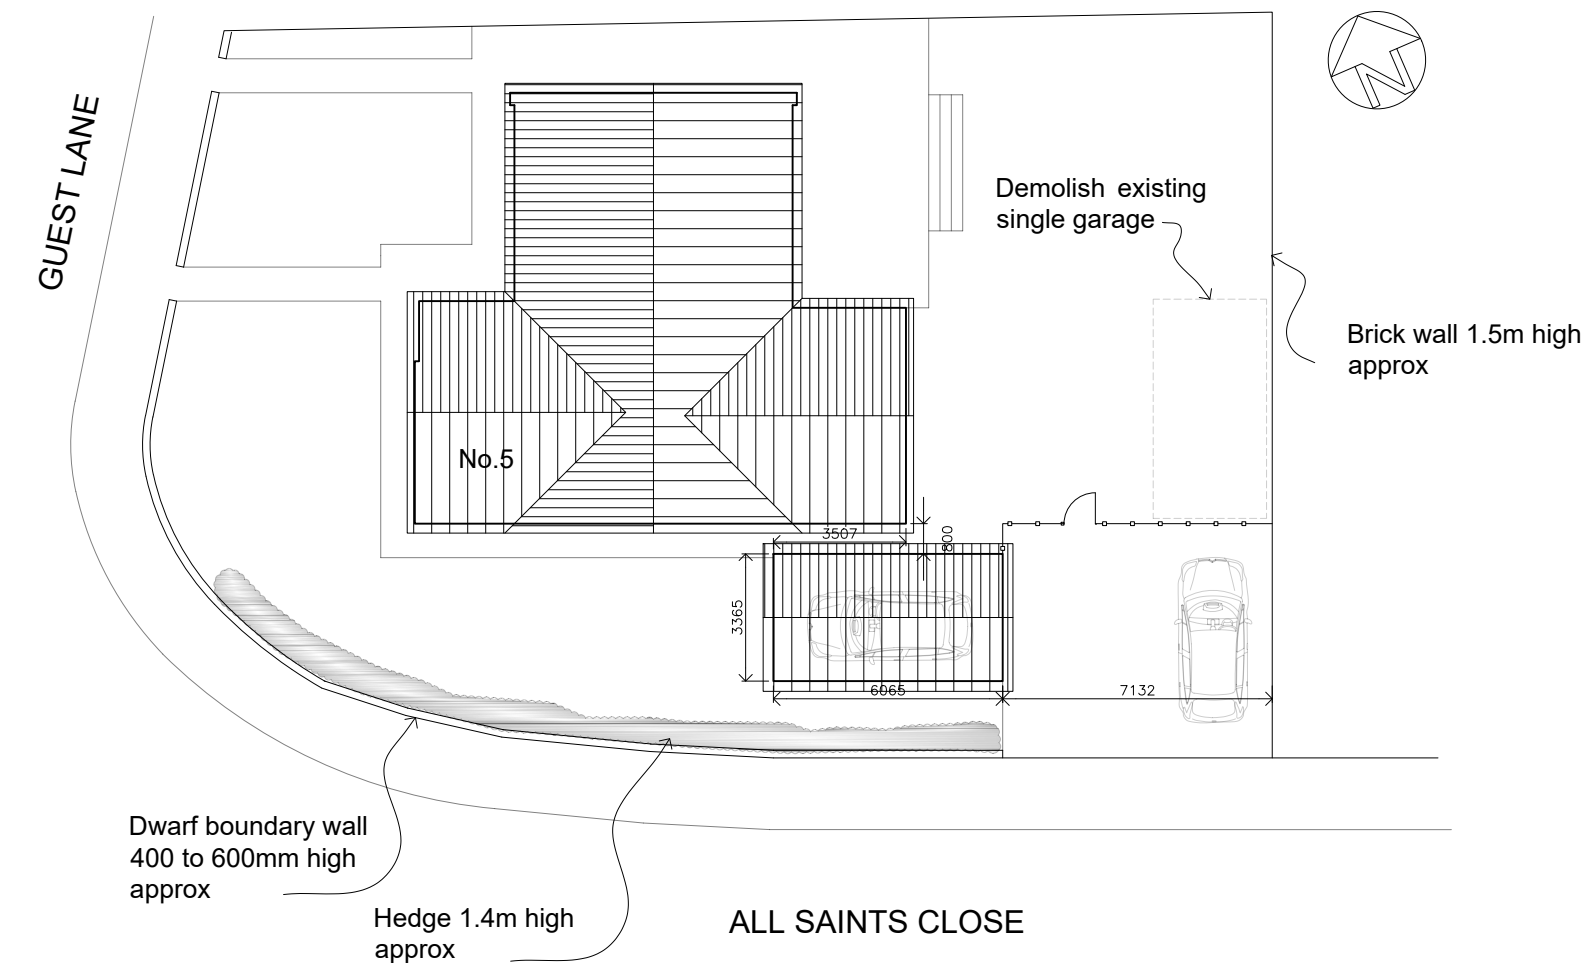

SITE PLAN
Scale 1:200

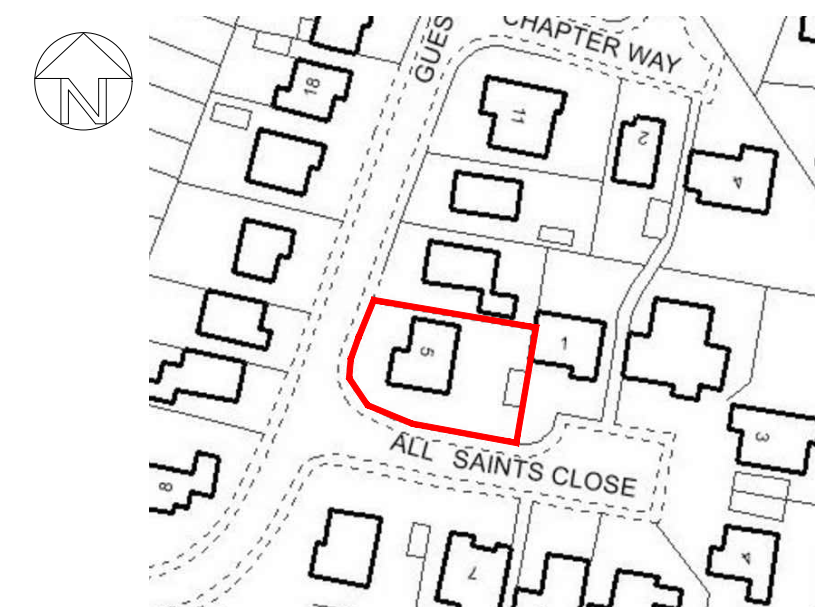

SITE LOCATION PLAN

Scale 1:1250

Notes:

WALLS:
Walls to be facing brick and of similar type if possible to existing house.

ROOF:
Concrete roof tiles to match existing roof or similar suitable for roof pitches of 30°

WINDOWS:
Golden Oak uPVC double glazed windows

DOOR:
New Golden Oak double glazed side door and new Allguard 77 (SBD) powder coated in single garage door in Golden Oak.

GUTTERS & DOWNPIPES:
New uPVC Golden Oak fascias, soffits and gutters and square downpipes.

Rev:	Date:	Description:	By:
07762656187			
steven@drawit.biz			
www.drawit.biz			
15 Medway Close Barugh Green Barnsley S75 1WY			
Purpose: PLANNING			
Status: PROPOSED			
Dwg of: Plans, Elevations, Section, Site & Location Plan			
Client: Mr & Mrs Nixon			
Site Address: 5 Guest Lane, Silkstone Barnsley, S75 4LF			
Project: Proposed new single detached garage			
Drawn by: SH	Date: 13/06/2017	Rev:	
Scale: 1:50 & 1:100	Dwg No: 1715_101		