




East Elevation 1:100

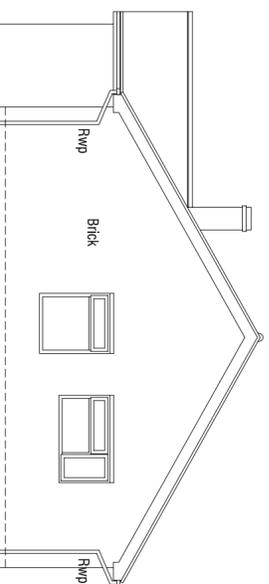


North Elevation 1:100

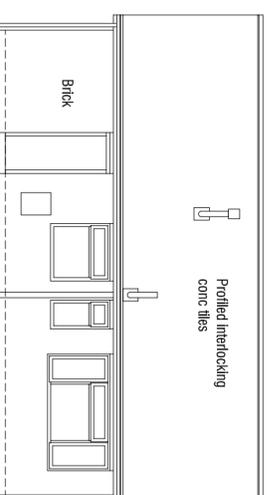


West Elevation 1:100

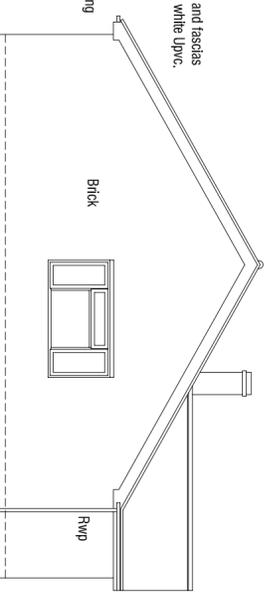

South Elevation 1:100

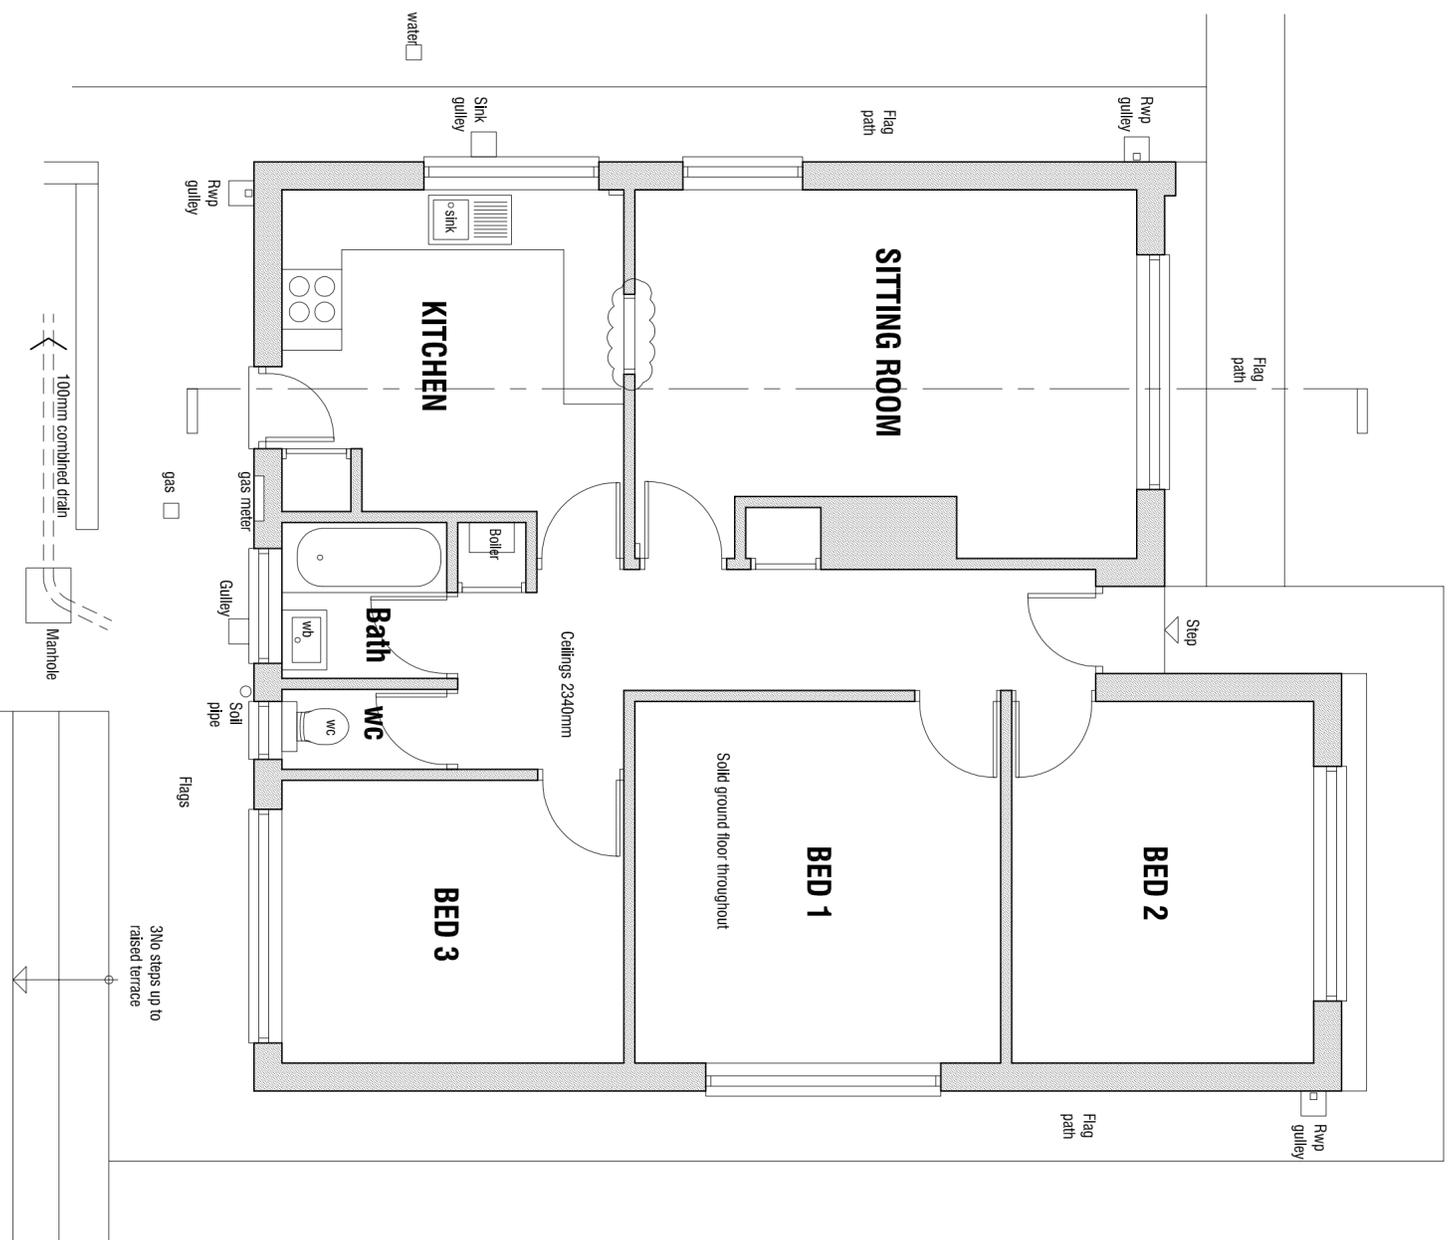

GROUND FLOOR PLAN 1:50

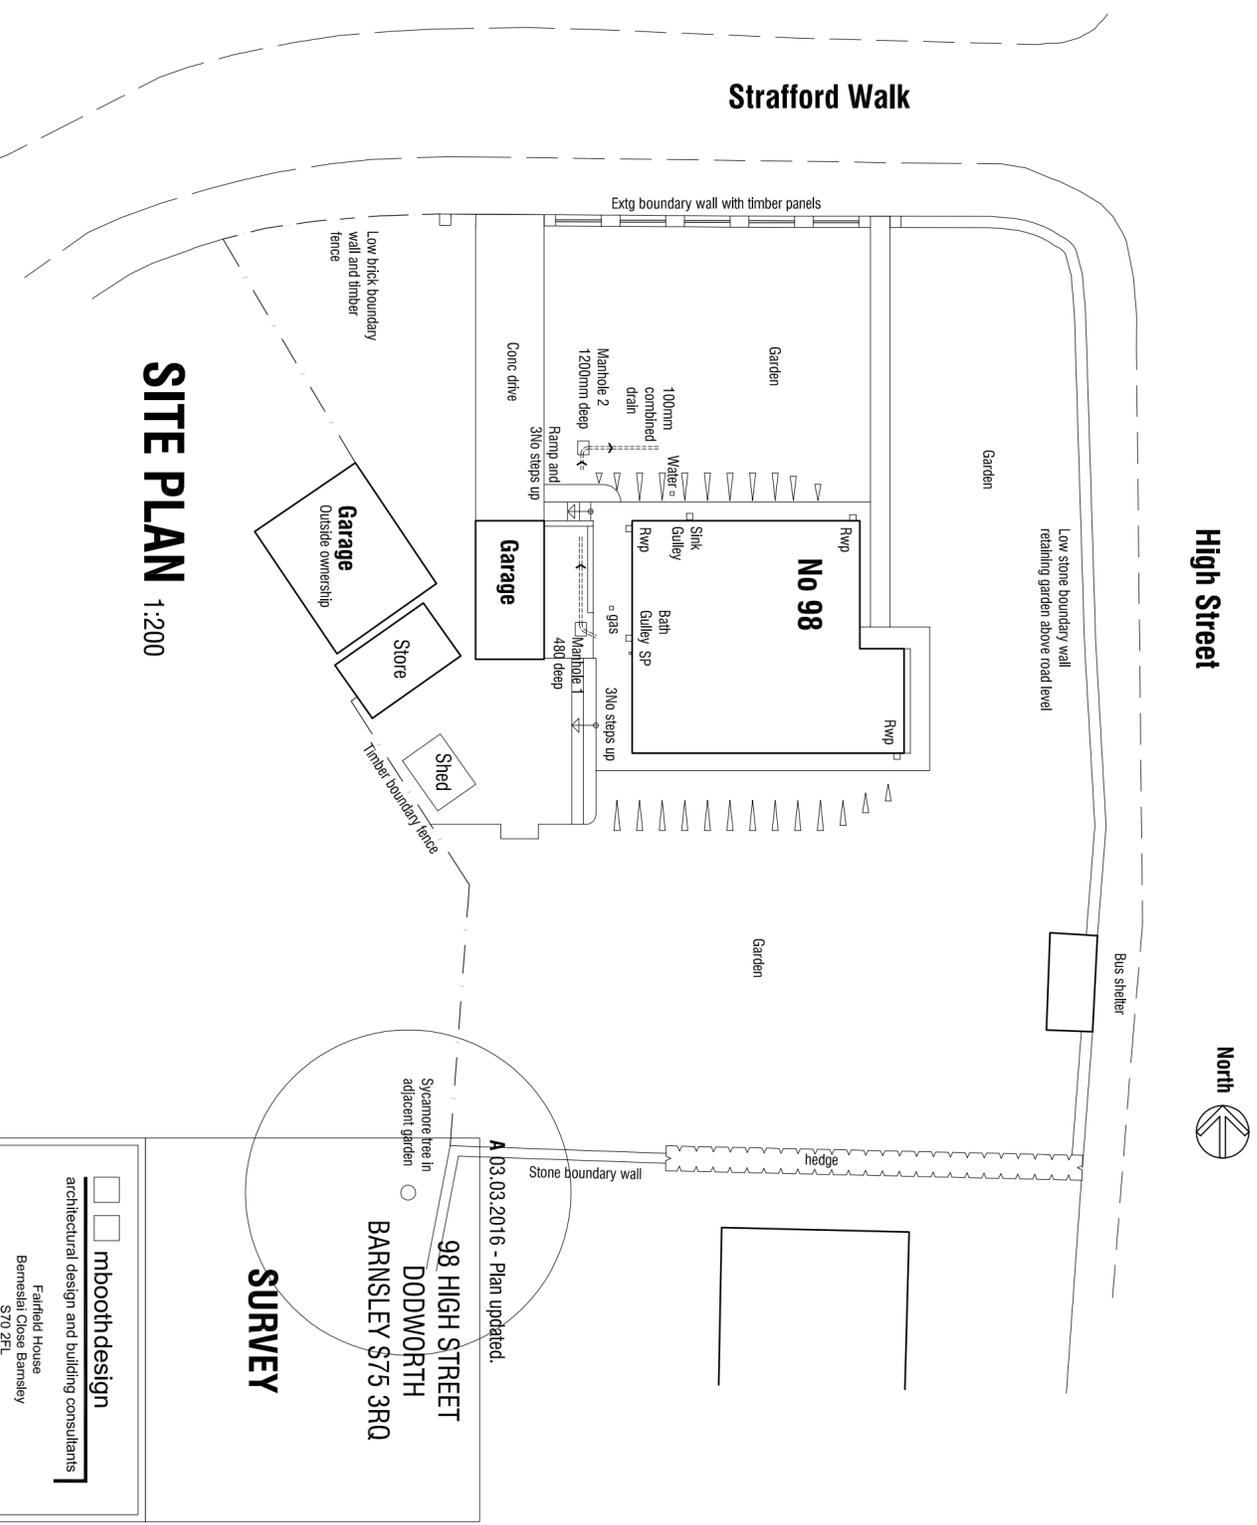

SITE PLAN 1:200

SURVEY

architectural design and building consultants
mboothdesign
 Fairfield House
 Berneslai Close Barnsley
 S70 2FL
 T: 01226 286256
 M: 07881 898300
 E: mboothdesign@btconnect.com

Scale	AS SHOWN @ A2	Drawn	MLB
Date	DEC 2015	Ref.	15.32
DWG No.	S1	Rev.	A

Copyright mboothdesign. All dimensions in millimetres unless otherwise stated. Dimensions for setting out in existing buildings are to be checked and verified on site.