

Notes:

PLANNING DRAWINGS - THIS DRAWING SHOULD NOT BE USED FOR ANY OTHER PURPOSES THAN THAT SPECIFIED HERE

COPYRIGHT - THIS DRAWING MAY NOT BE REPRODUCED OR MODIFIED IN WHOLE OR PART BY ANY PERSON OR ORGANISATION WITHOUT THE ARCHITECTS CONSENT. ISSUING COPIES TO THIRD PARTIES MAY NOT BE DONE WITHOUT THE ARCHITECTS CONSENT

Revision: A

Revision List:
A - 10.02.25 - extension increased by 0.3m




MATERIALS - EXISTING
Walls - brown brick
Roof - Concrete tiles

Project/ Client: 34 New Smithy Dr / Hampshire


Drawing Title: Plan & Elevations - EXISTING

Drawing Number: 2134/TP/003


Scale at A3: 1:100

 


Date: Feb 22

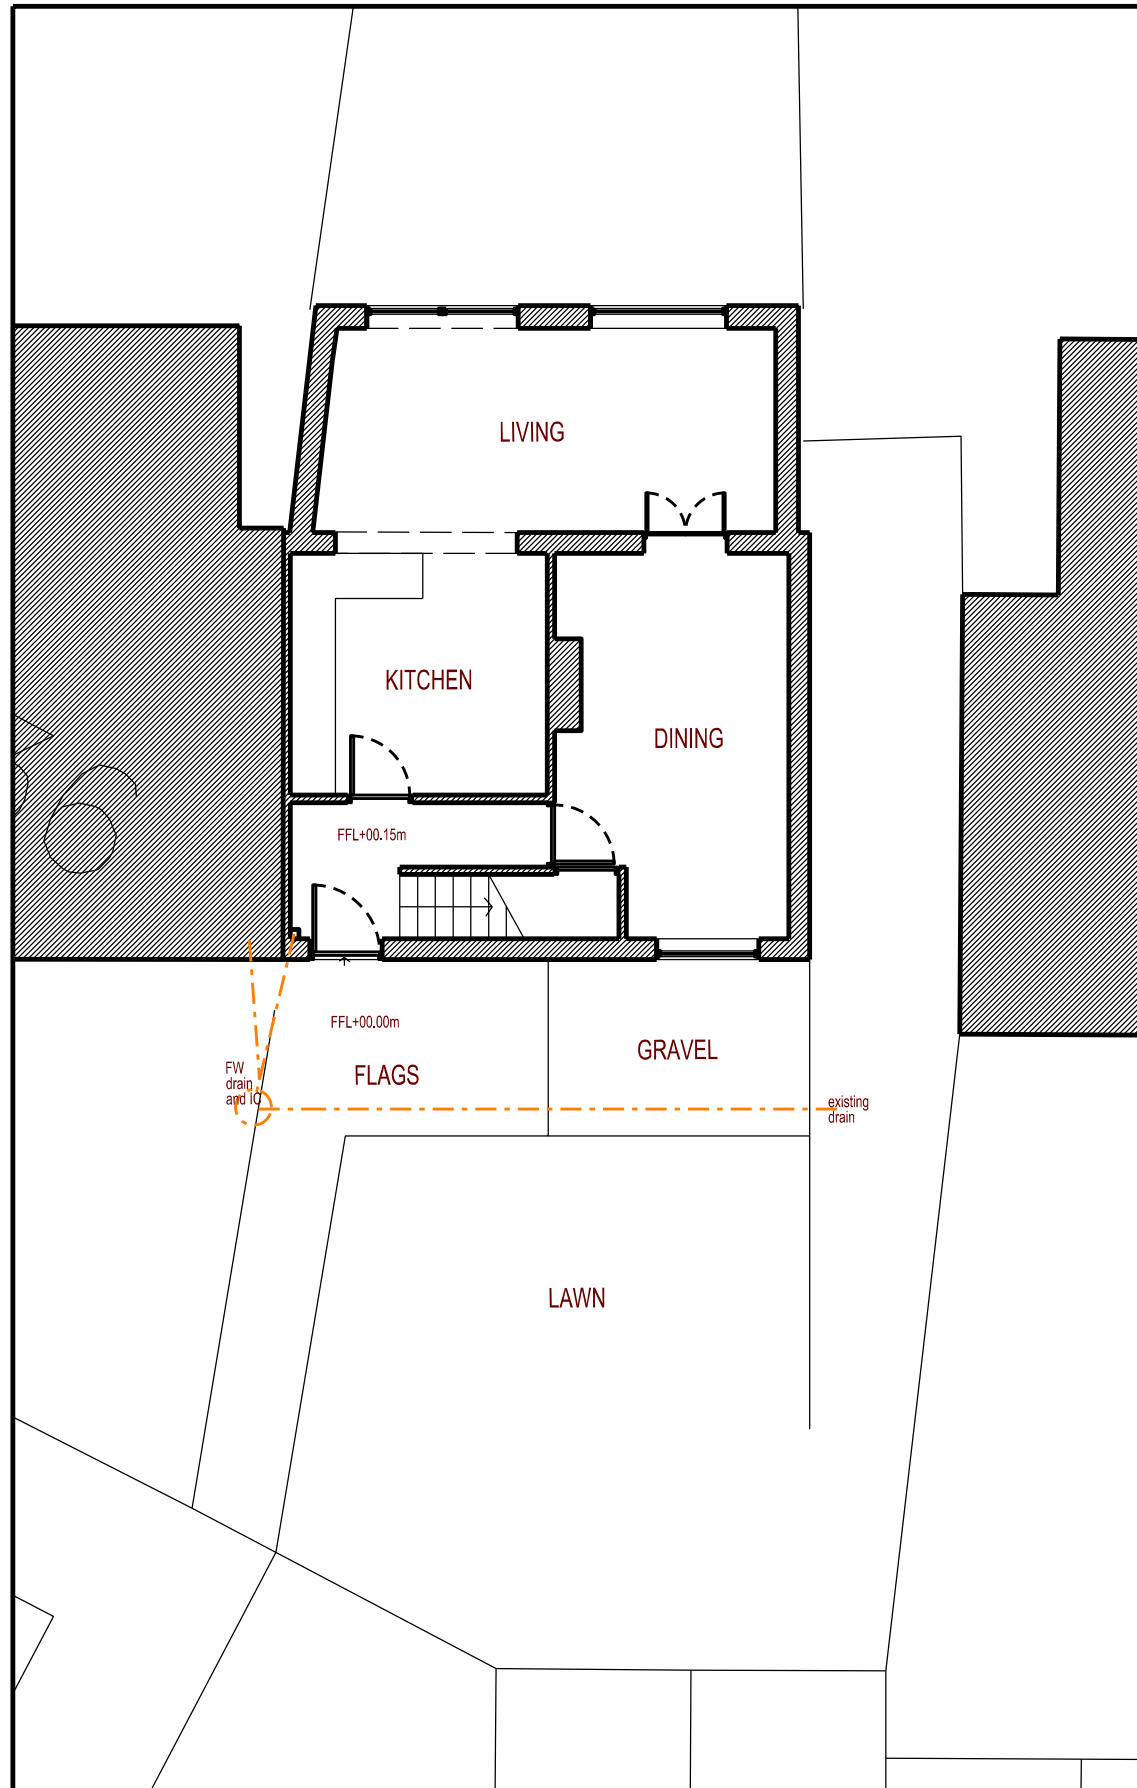


Ground Floor Plan

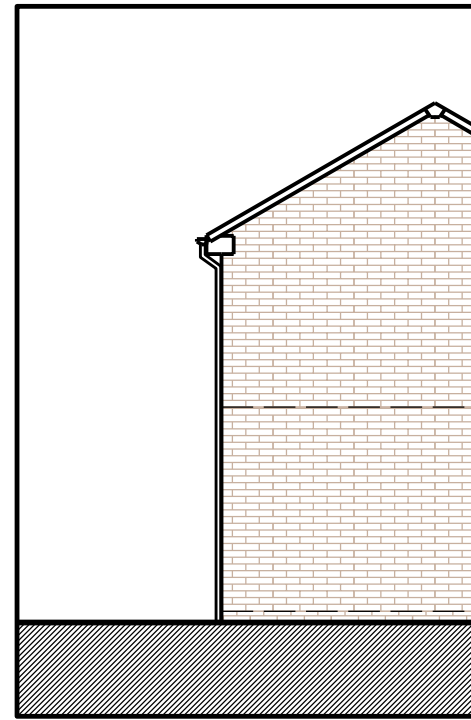

North Elevation

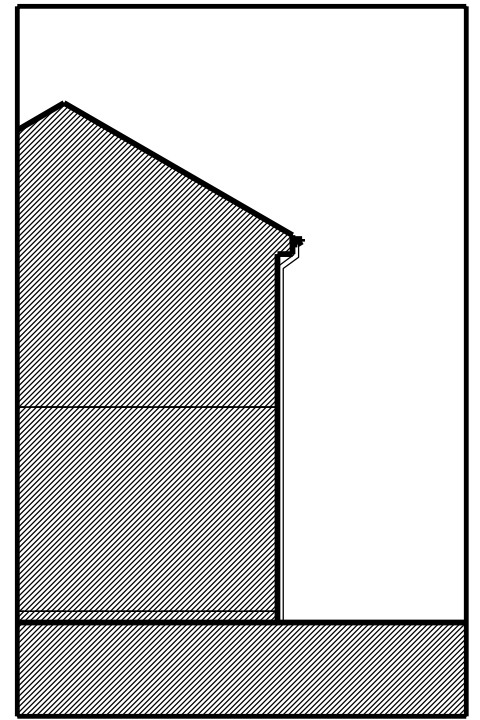

South Elevation

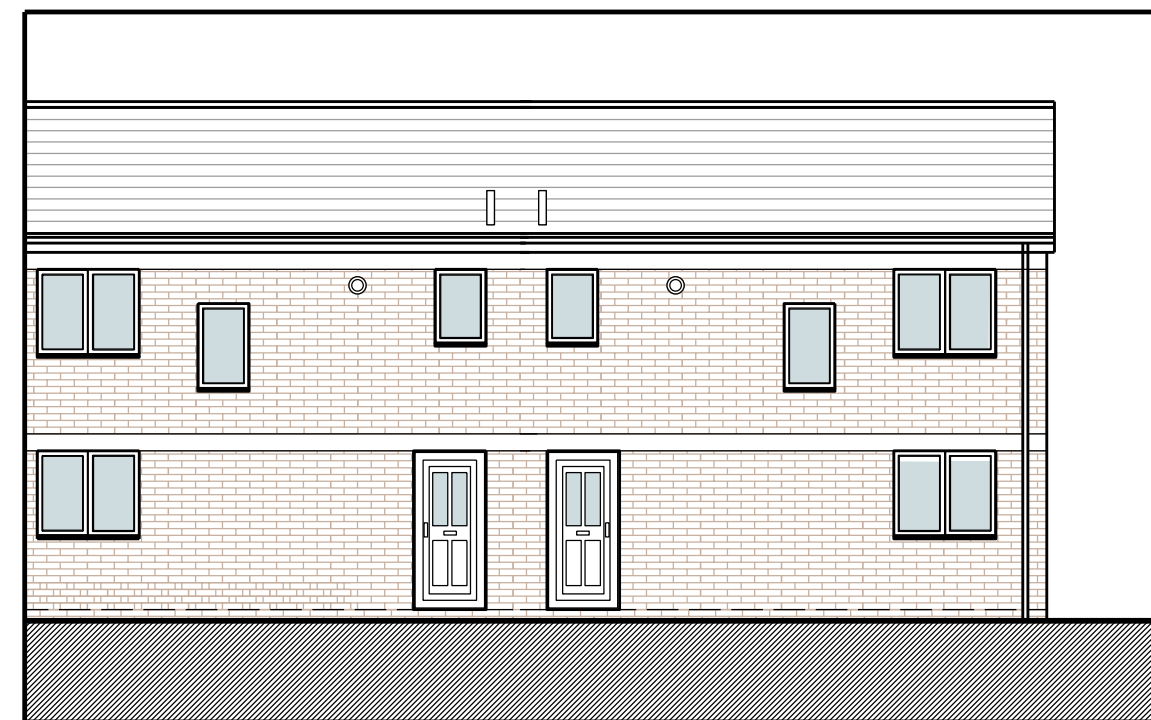

East Elevation