



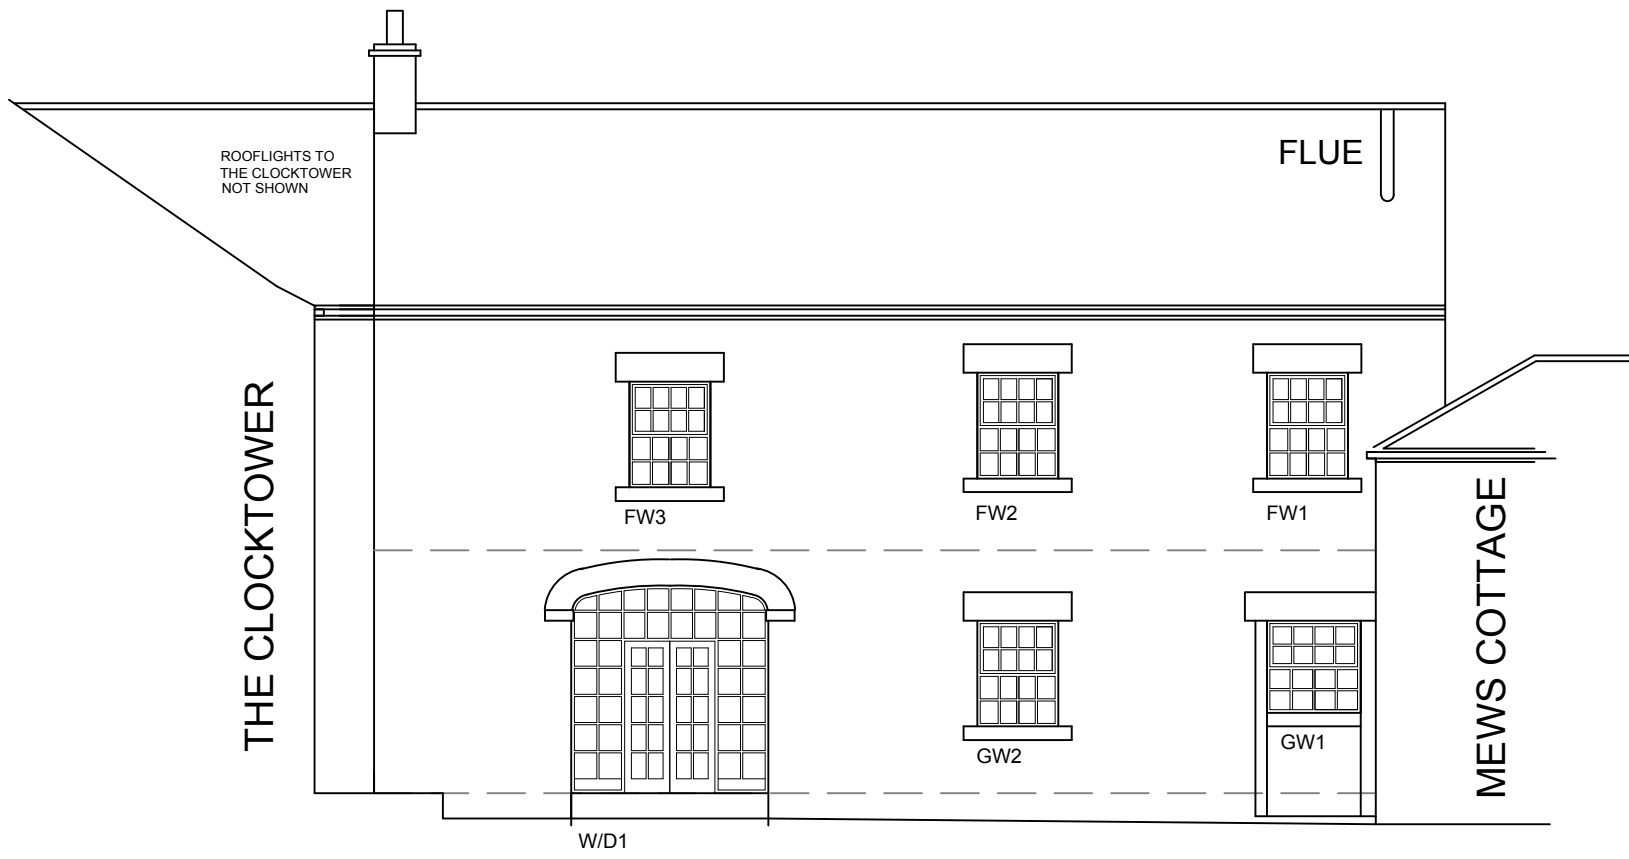


NORTH ELEVATION

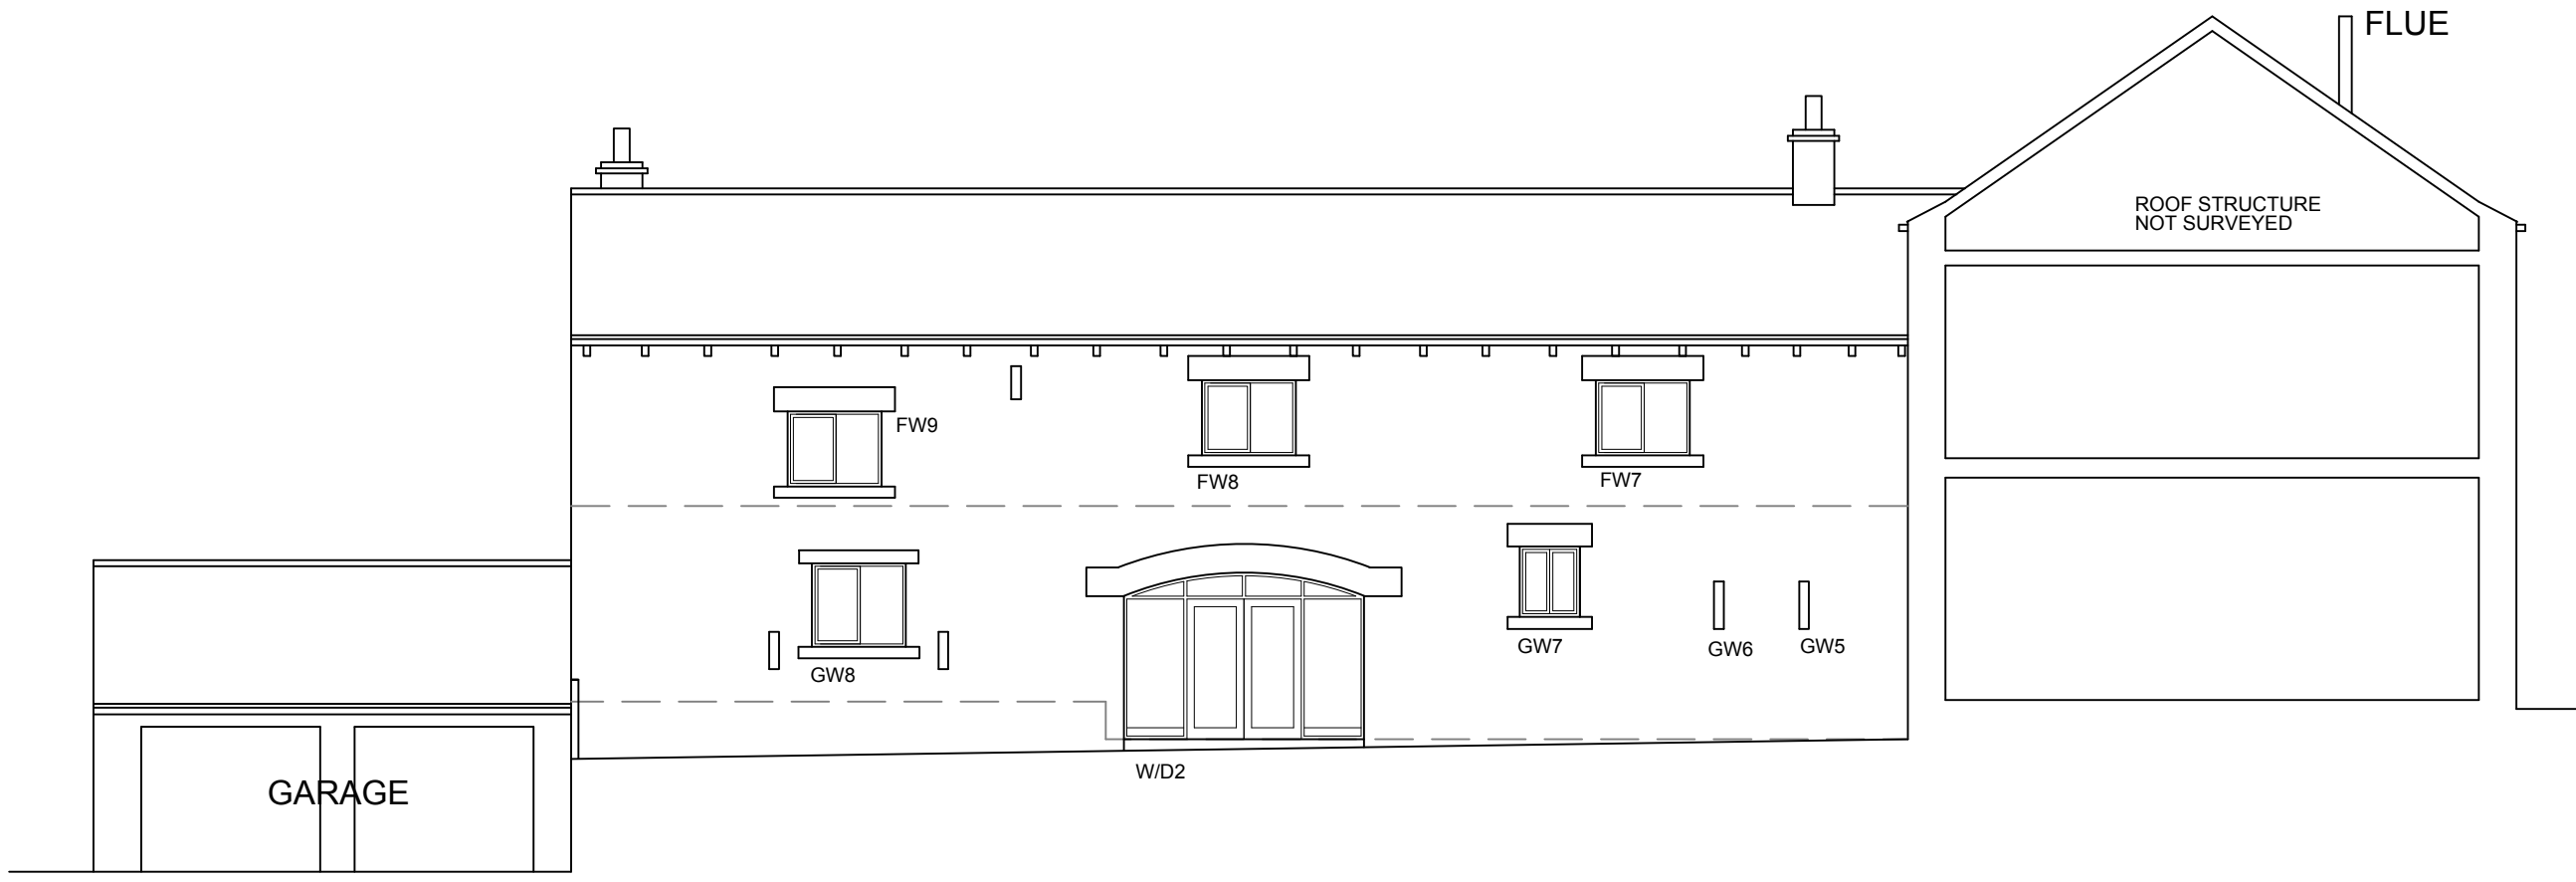


SOUTH ELEVATION




WEST ELEVATION - SECTION A-A

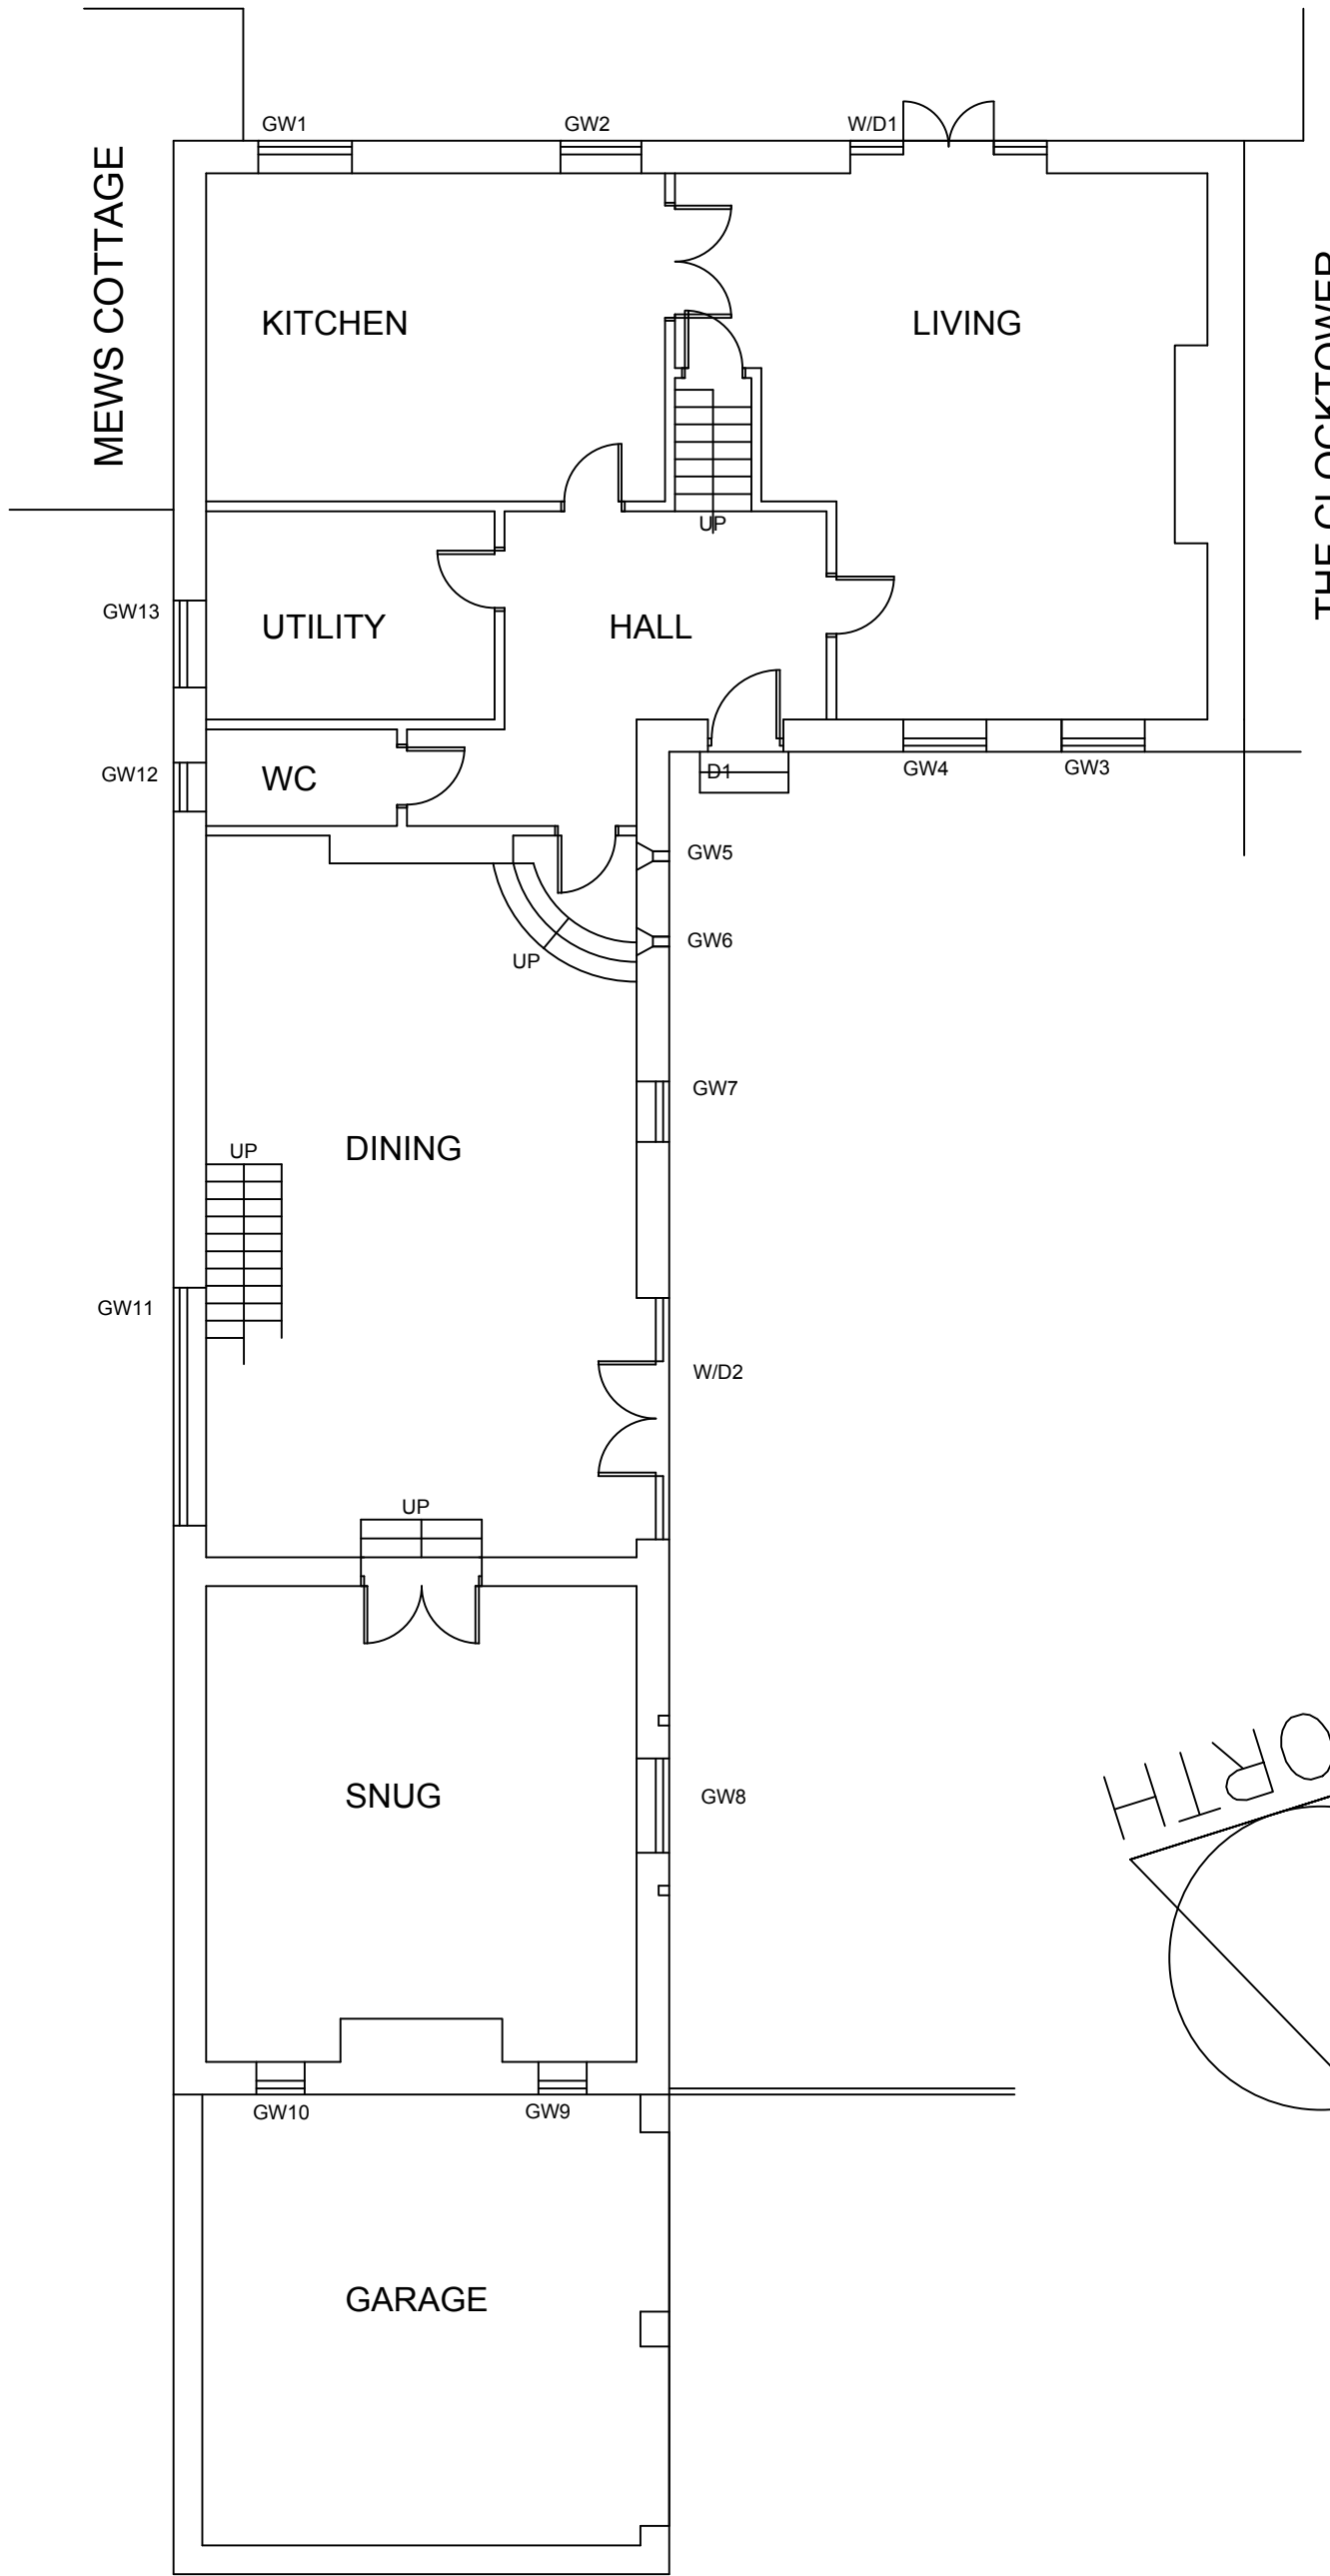

GROUND FLOOR PLAN

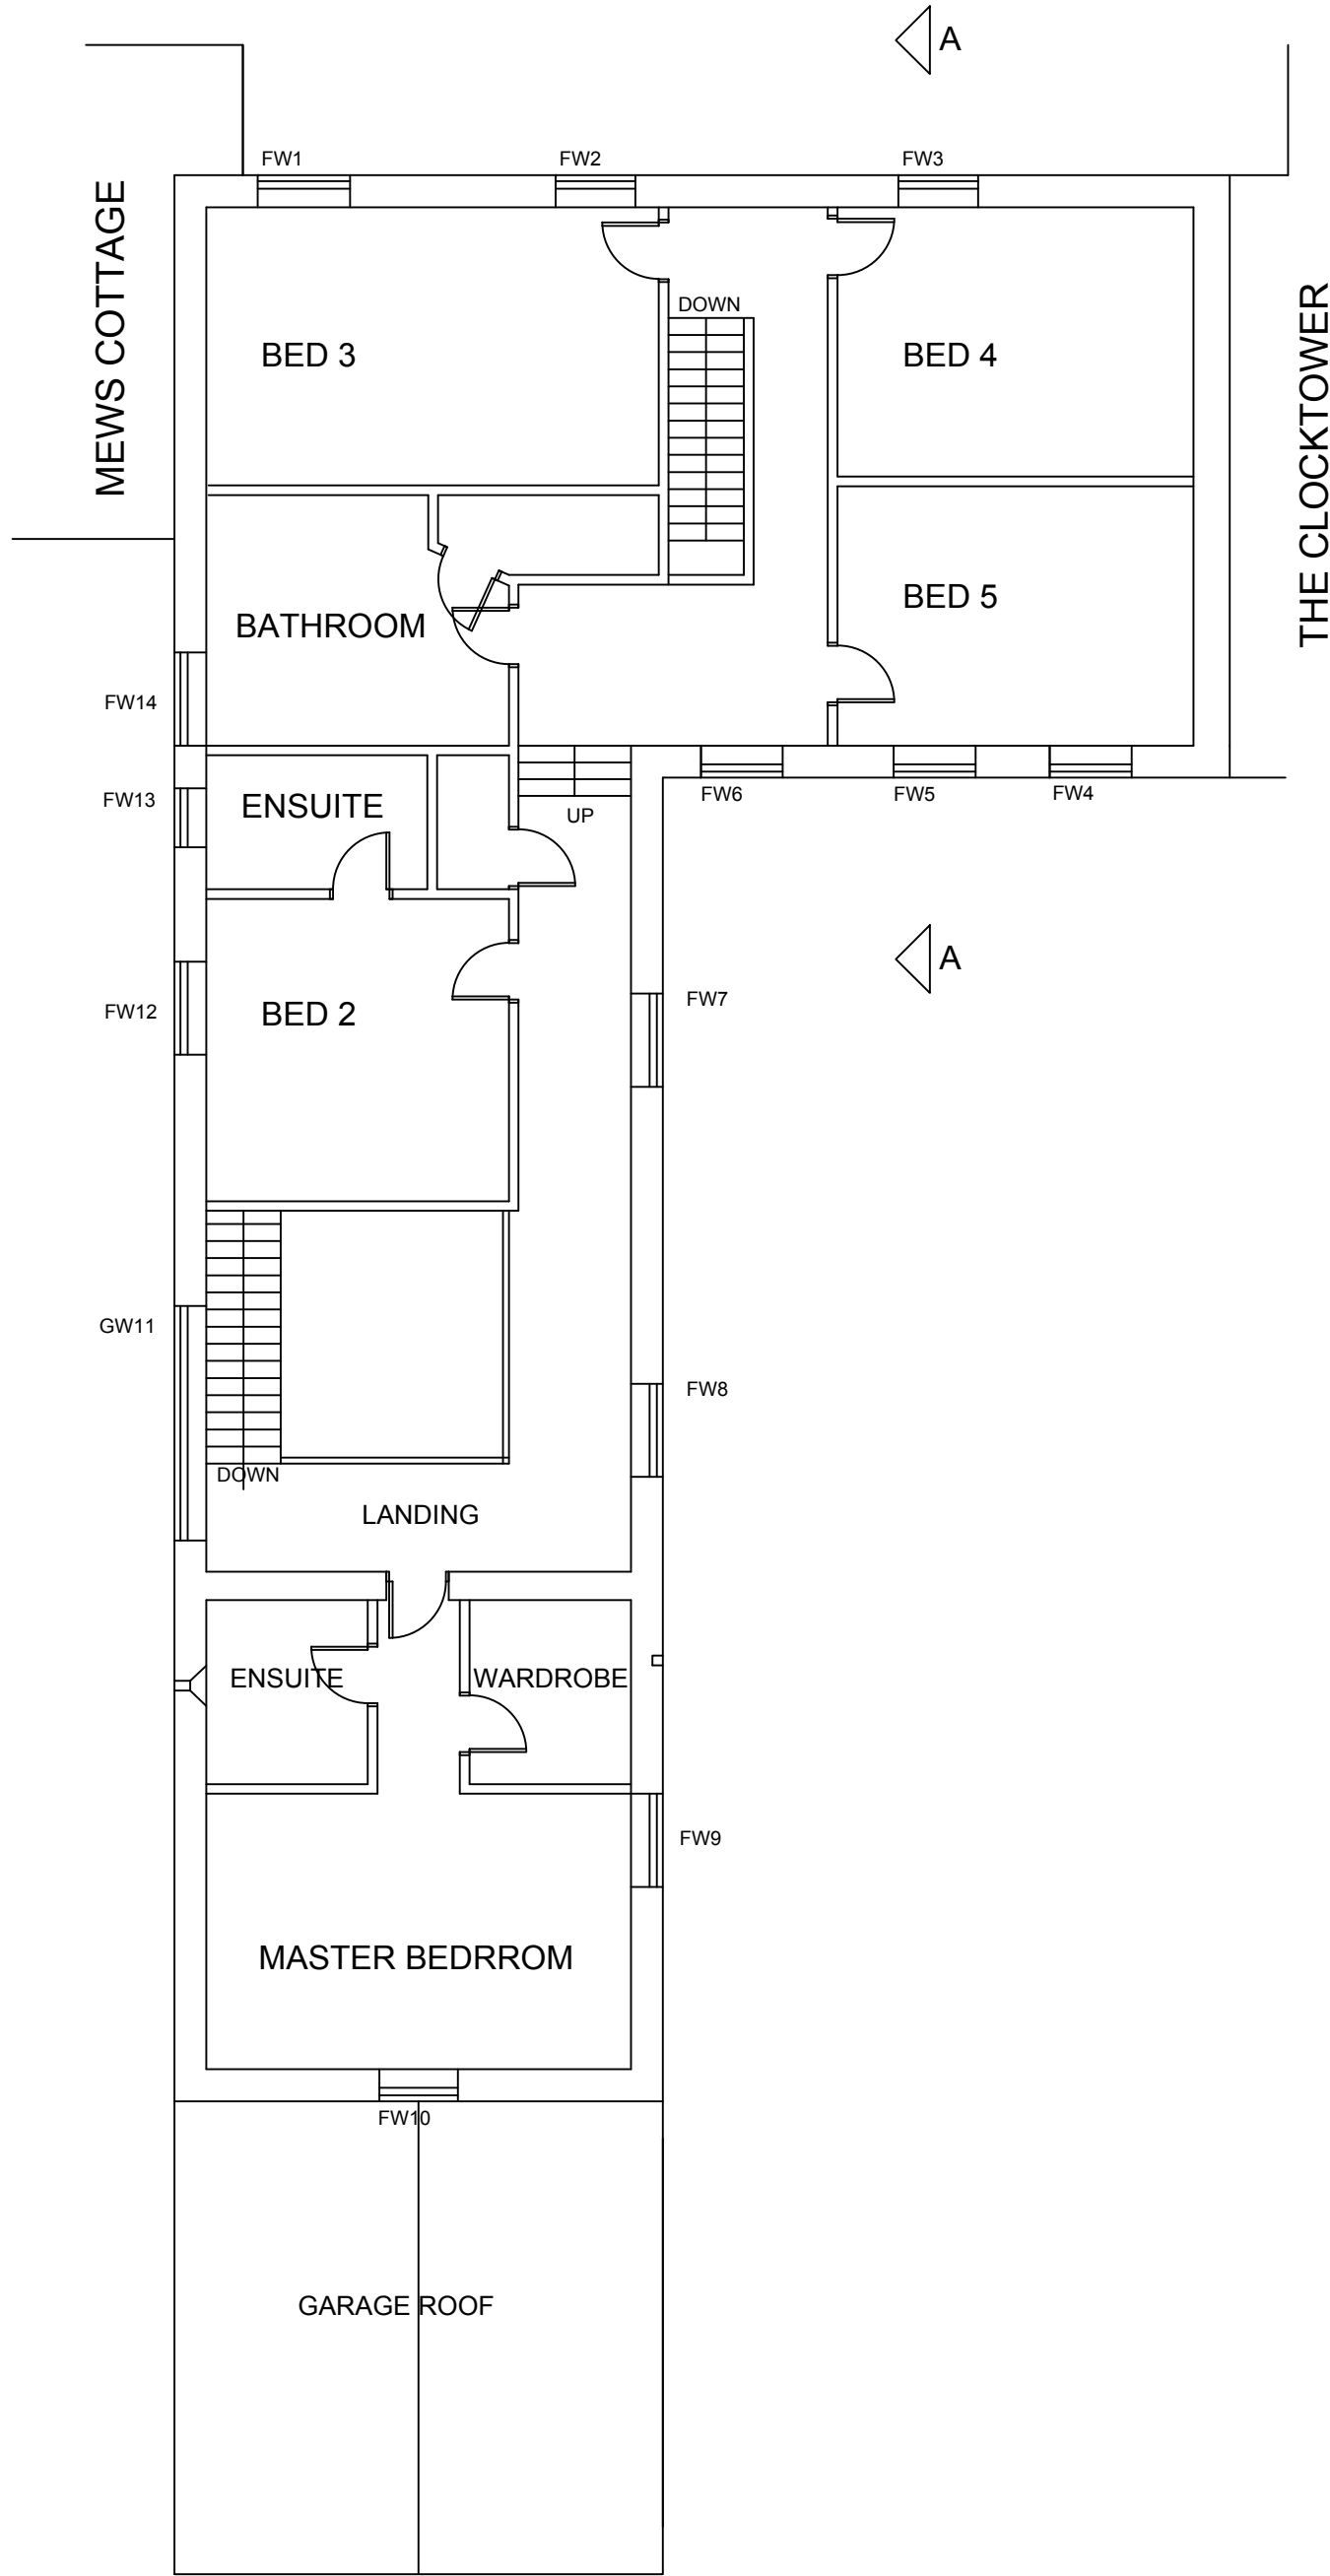

FIRST FLOOR PLAN

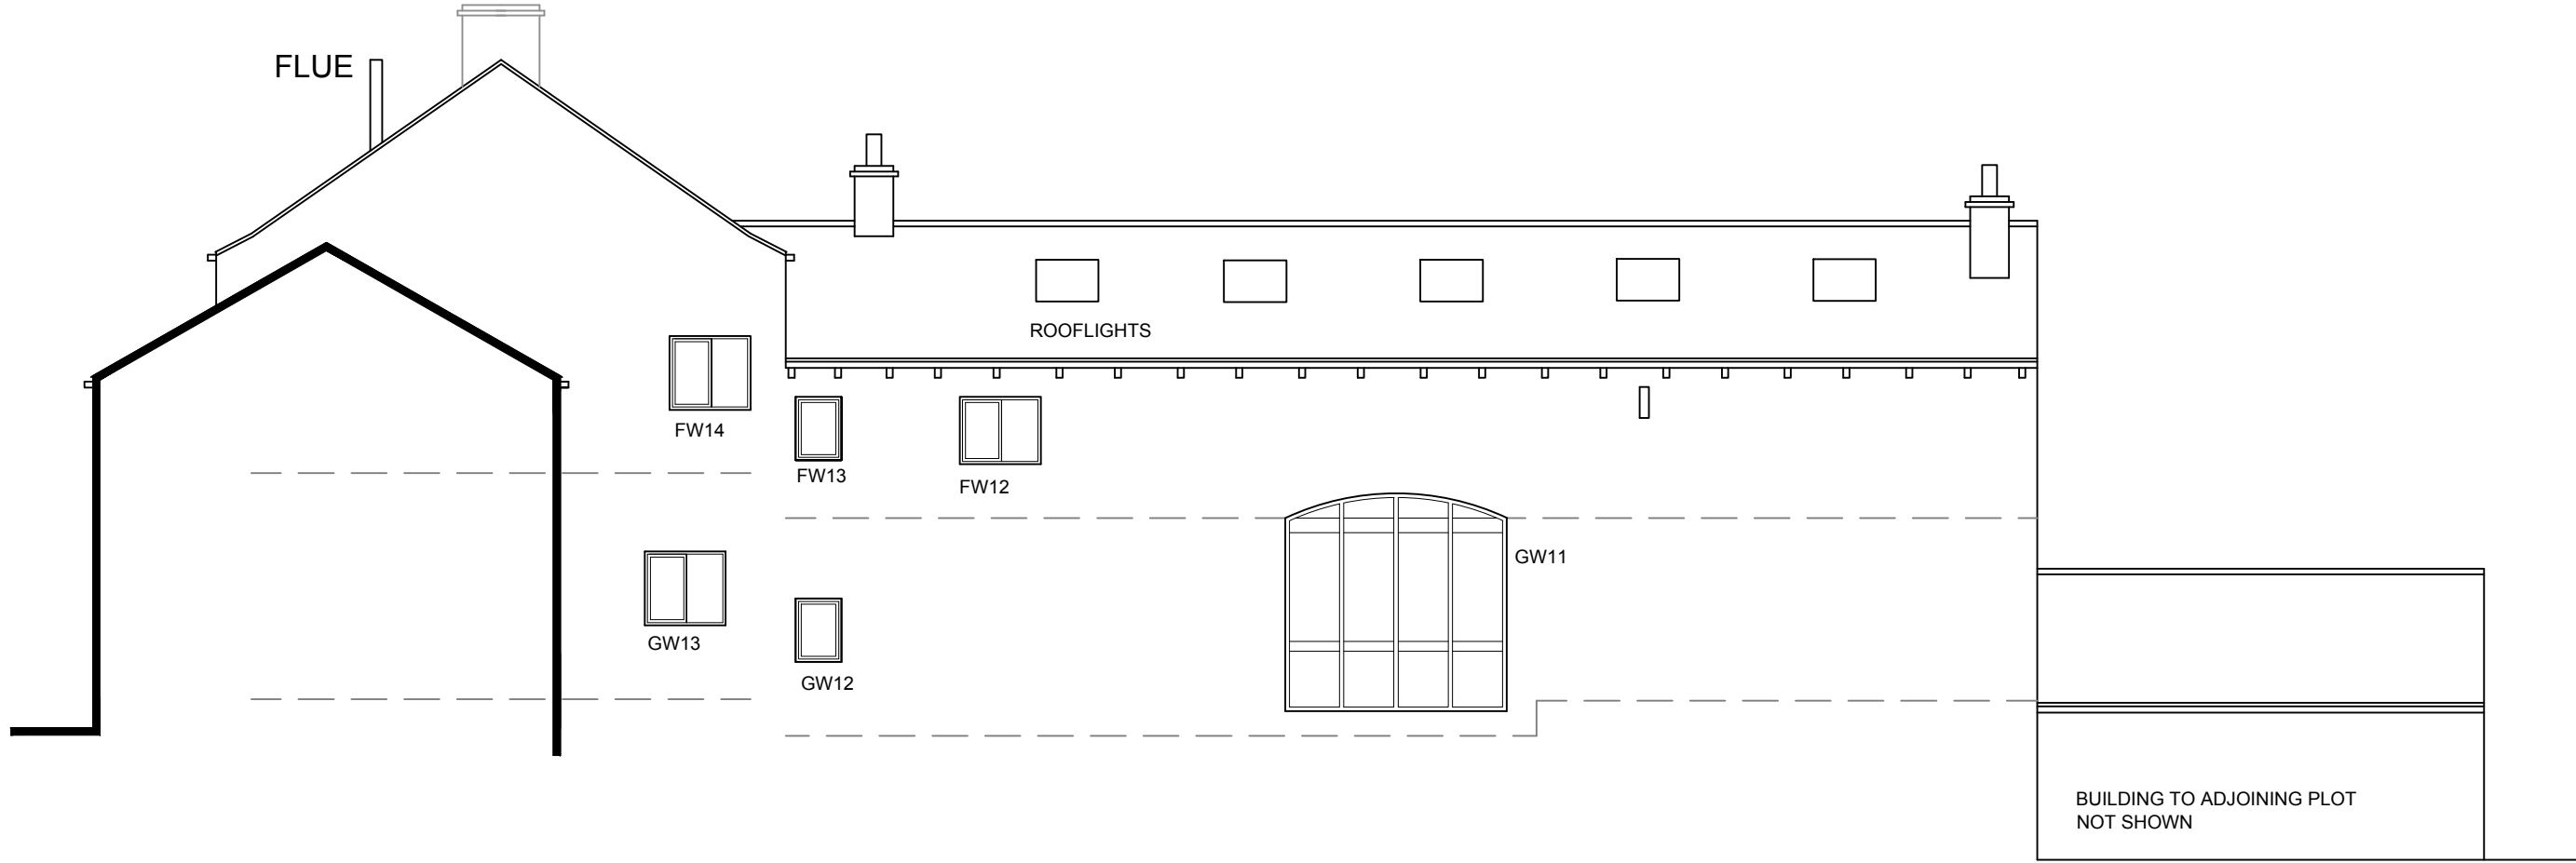

EAST ELEVATION  
THIS ELEVATION NOT SURVEYED - NO ACCESS

NOTE:  
THE BUILDING NOT FULLY SURVEYED

1. THIS DRAWING AND THE COPYRIGHTS AND PATENTS THEREIN ARE THE PROPERTY OF NYP ARCHITECTURAL SERVICES LIMITED REGISTERED IN ENGLAND AND WALES No. 12345678 AND MAY BE USED OR REPRODUCED ONLY UNDER CONTRACT.		<div>NYP ARCHITECTURAL SERVICES LIMITED</div> <div>BUSINESS AND INNOVATION CENTRE, WILTHORPE, BARNSELY, S75 1JL TEL: 01226 200989 EMAIL: scott@nypas.co.uk stephen@nypas.co.uk</div>					
2. CONTRACTORS AND SUB-CONTRACTORS MUST CHECK AND AGREE ALL DIMENSIONS BEFORE PREPARING SHOP DRAWINGS OR COMMENCING WORK ON SITE.		Project.		Client.			
3. CONTRACTORS ARE RESPONSIBLE FOR INFORMING THE DESIGNER OF ANY DISCREPANCY DISCOVERED ON THIS DRAWING OR BETWEEN THIS DRAWING AND ANY OTHER RELATED DOCUMENT ISSUED UNDER THE STANDARD FORM OF CONTRACT IN RESPECT OF THE WORK.		Drawing Title.		Date.			
4. WRITTEN DIMENSIONS ONLY ARE TO BE USED FROM THIS DRAWING. IF IN ANY DOUBT ASK FOR CLARIFICATION.				JANUARY 2024			
		PLANS AND ELEVATIONS AS EXISTING		Scale.	1:100 @ A1		
		Ref.	105-06	Dwg. No.	01	Rev.	A