


1 NORTH - GARAGE
1 : 100


2 EAST - GARAGE
1 : 100

3 SOUTH - GARAGE
1 : 100

4 WEST - GARAGE
1 : 100

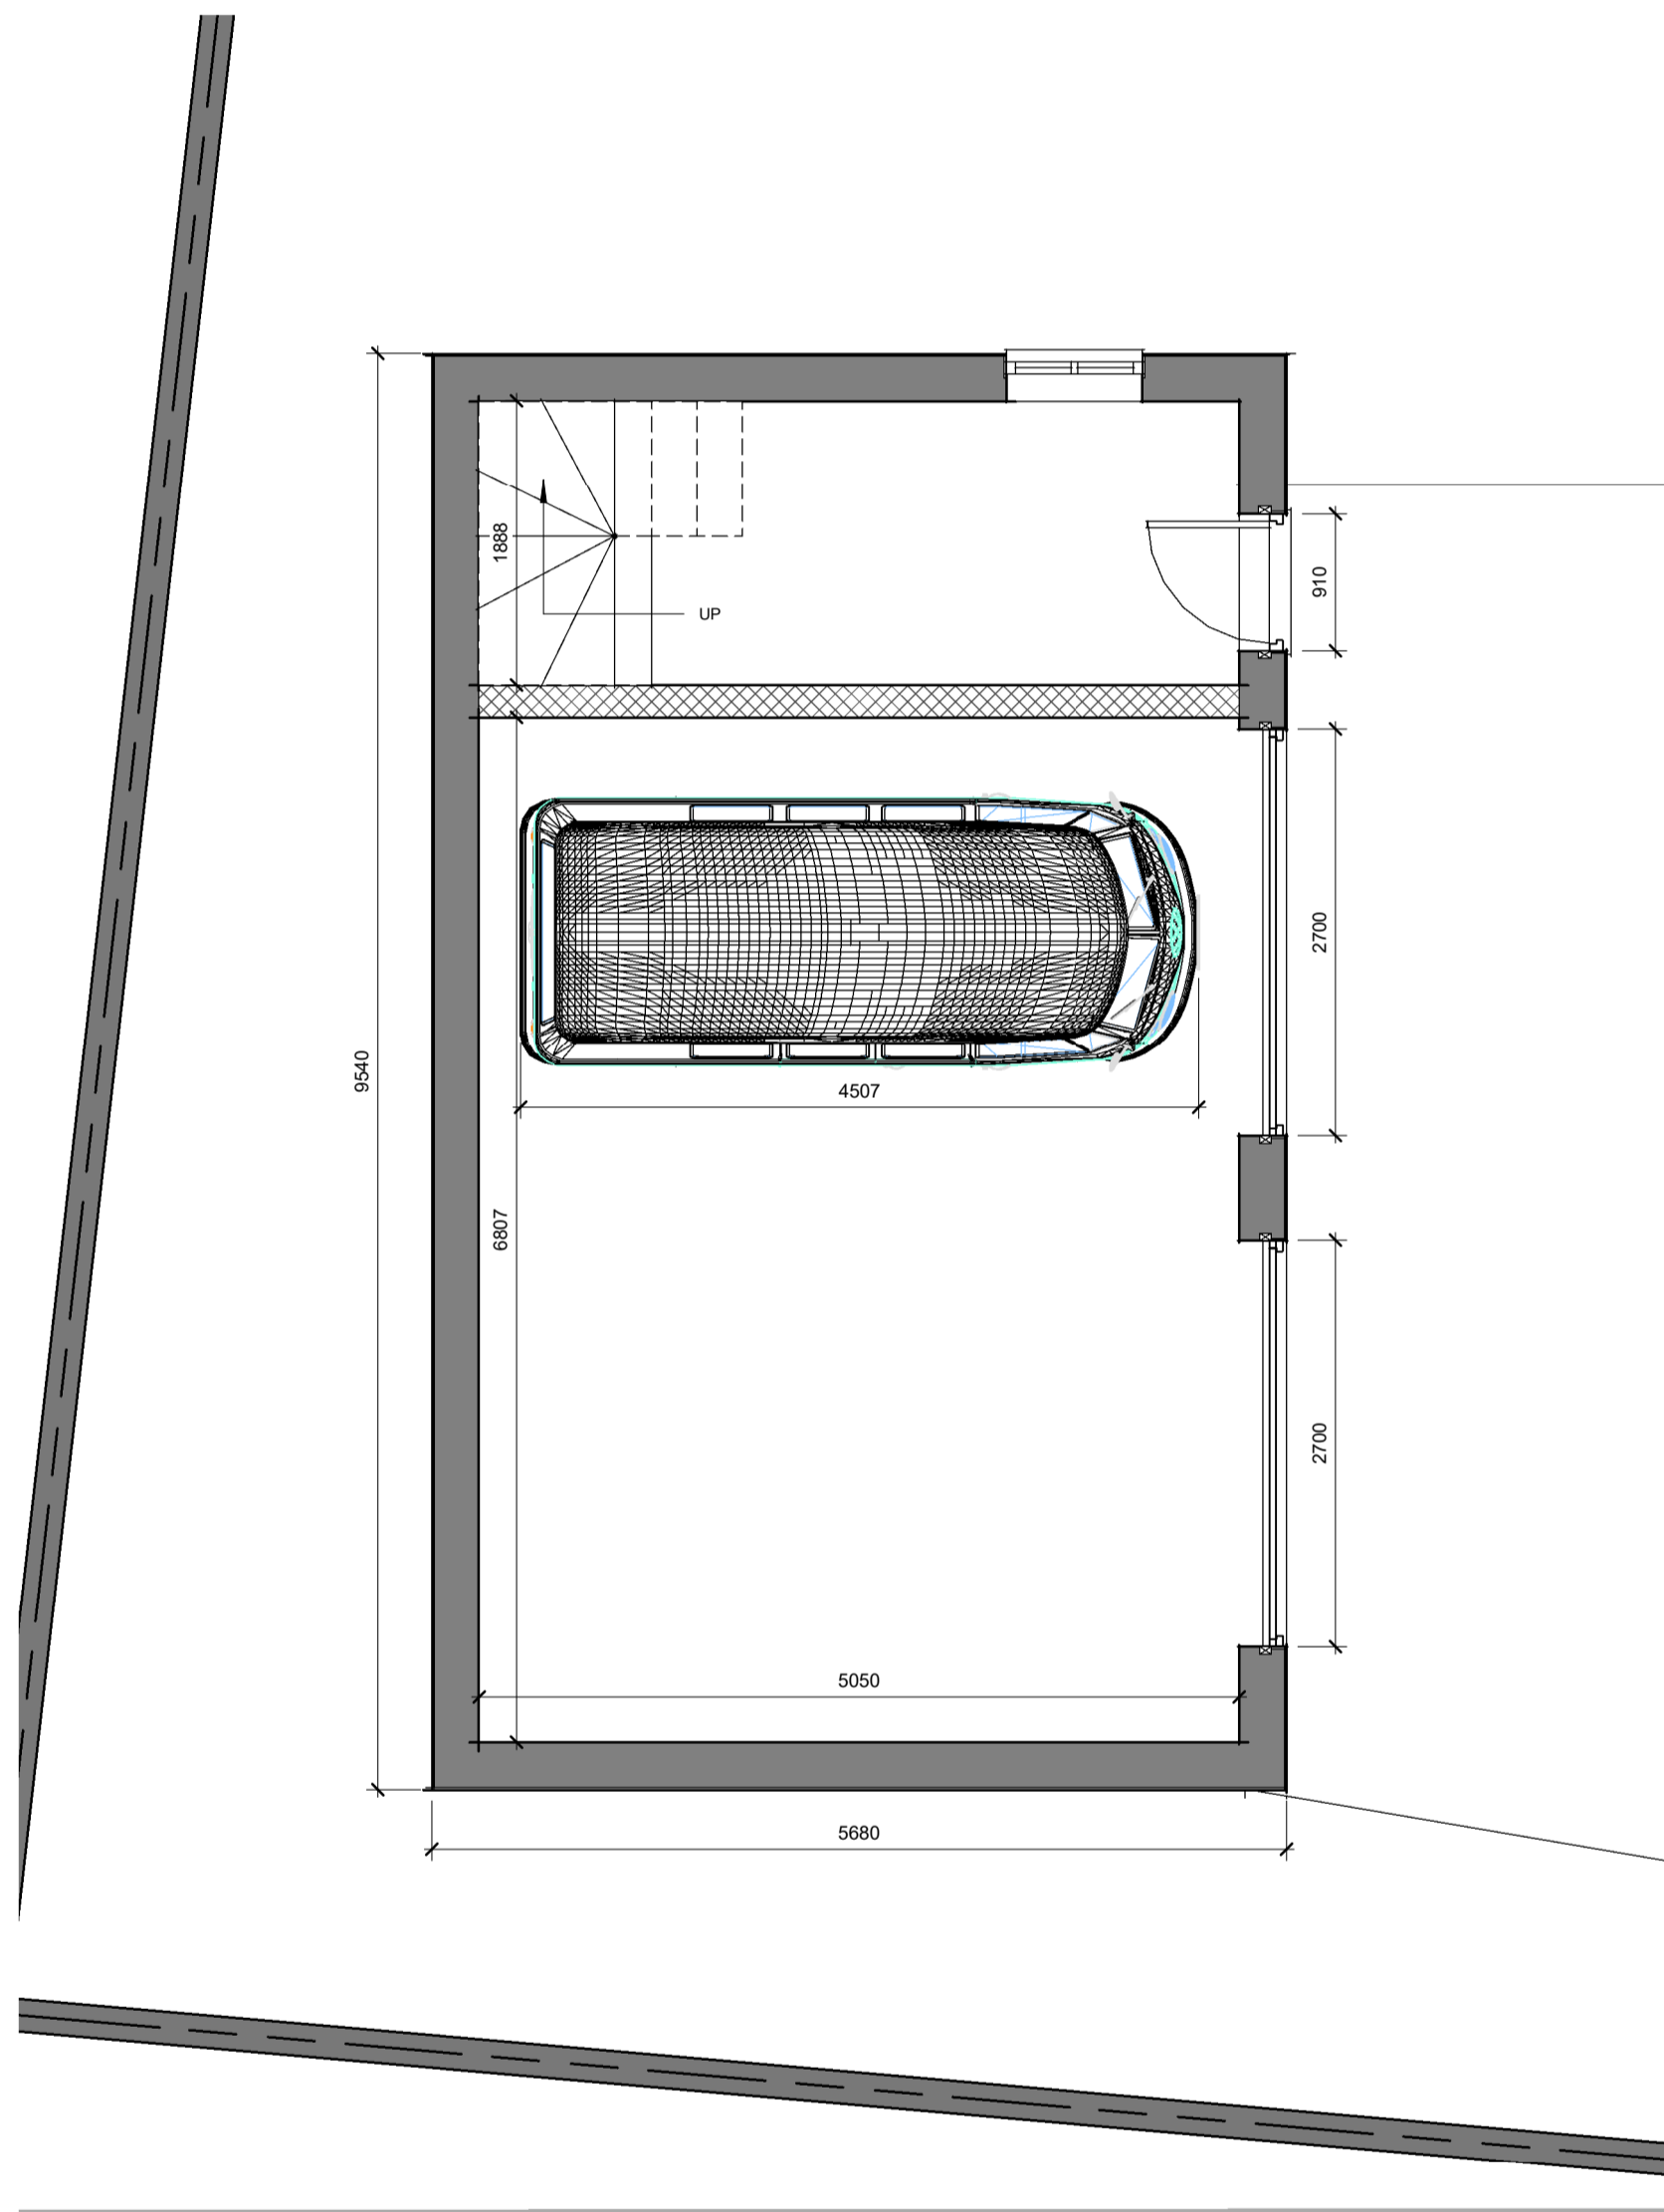

5 01A GROUND FLOOR - GARAGE
1 : 50

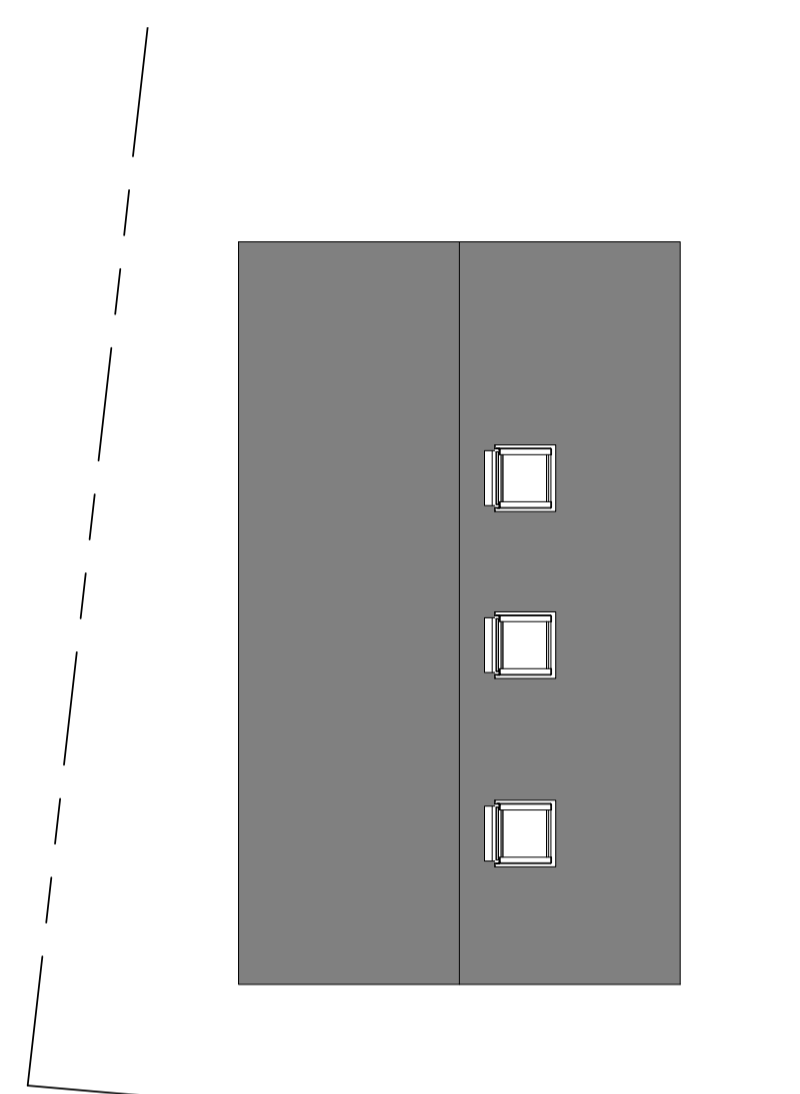


6 02A ROOF - GARAGE
1 : 100



8 3D View 5




9 3D View 7

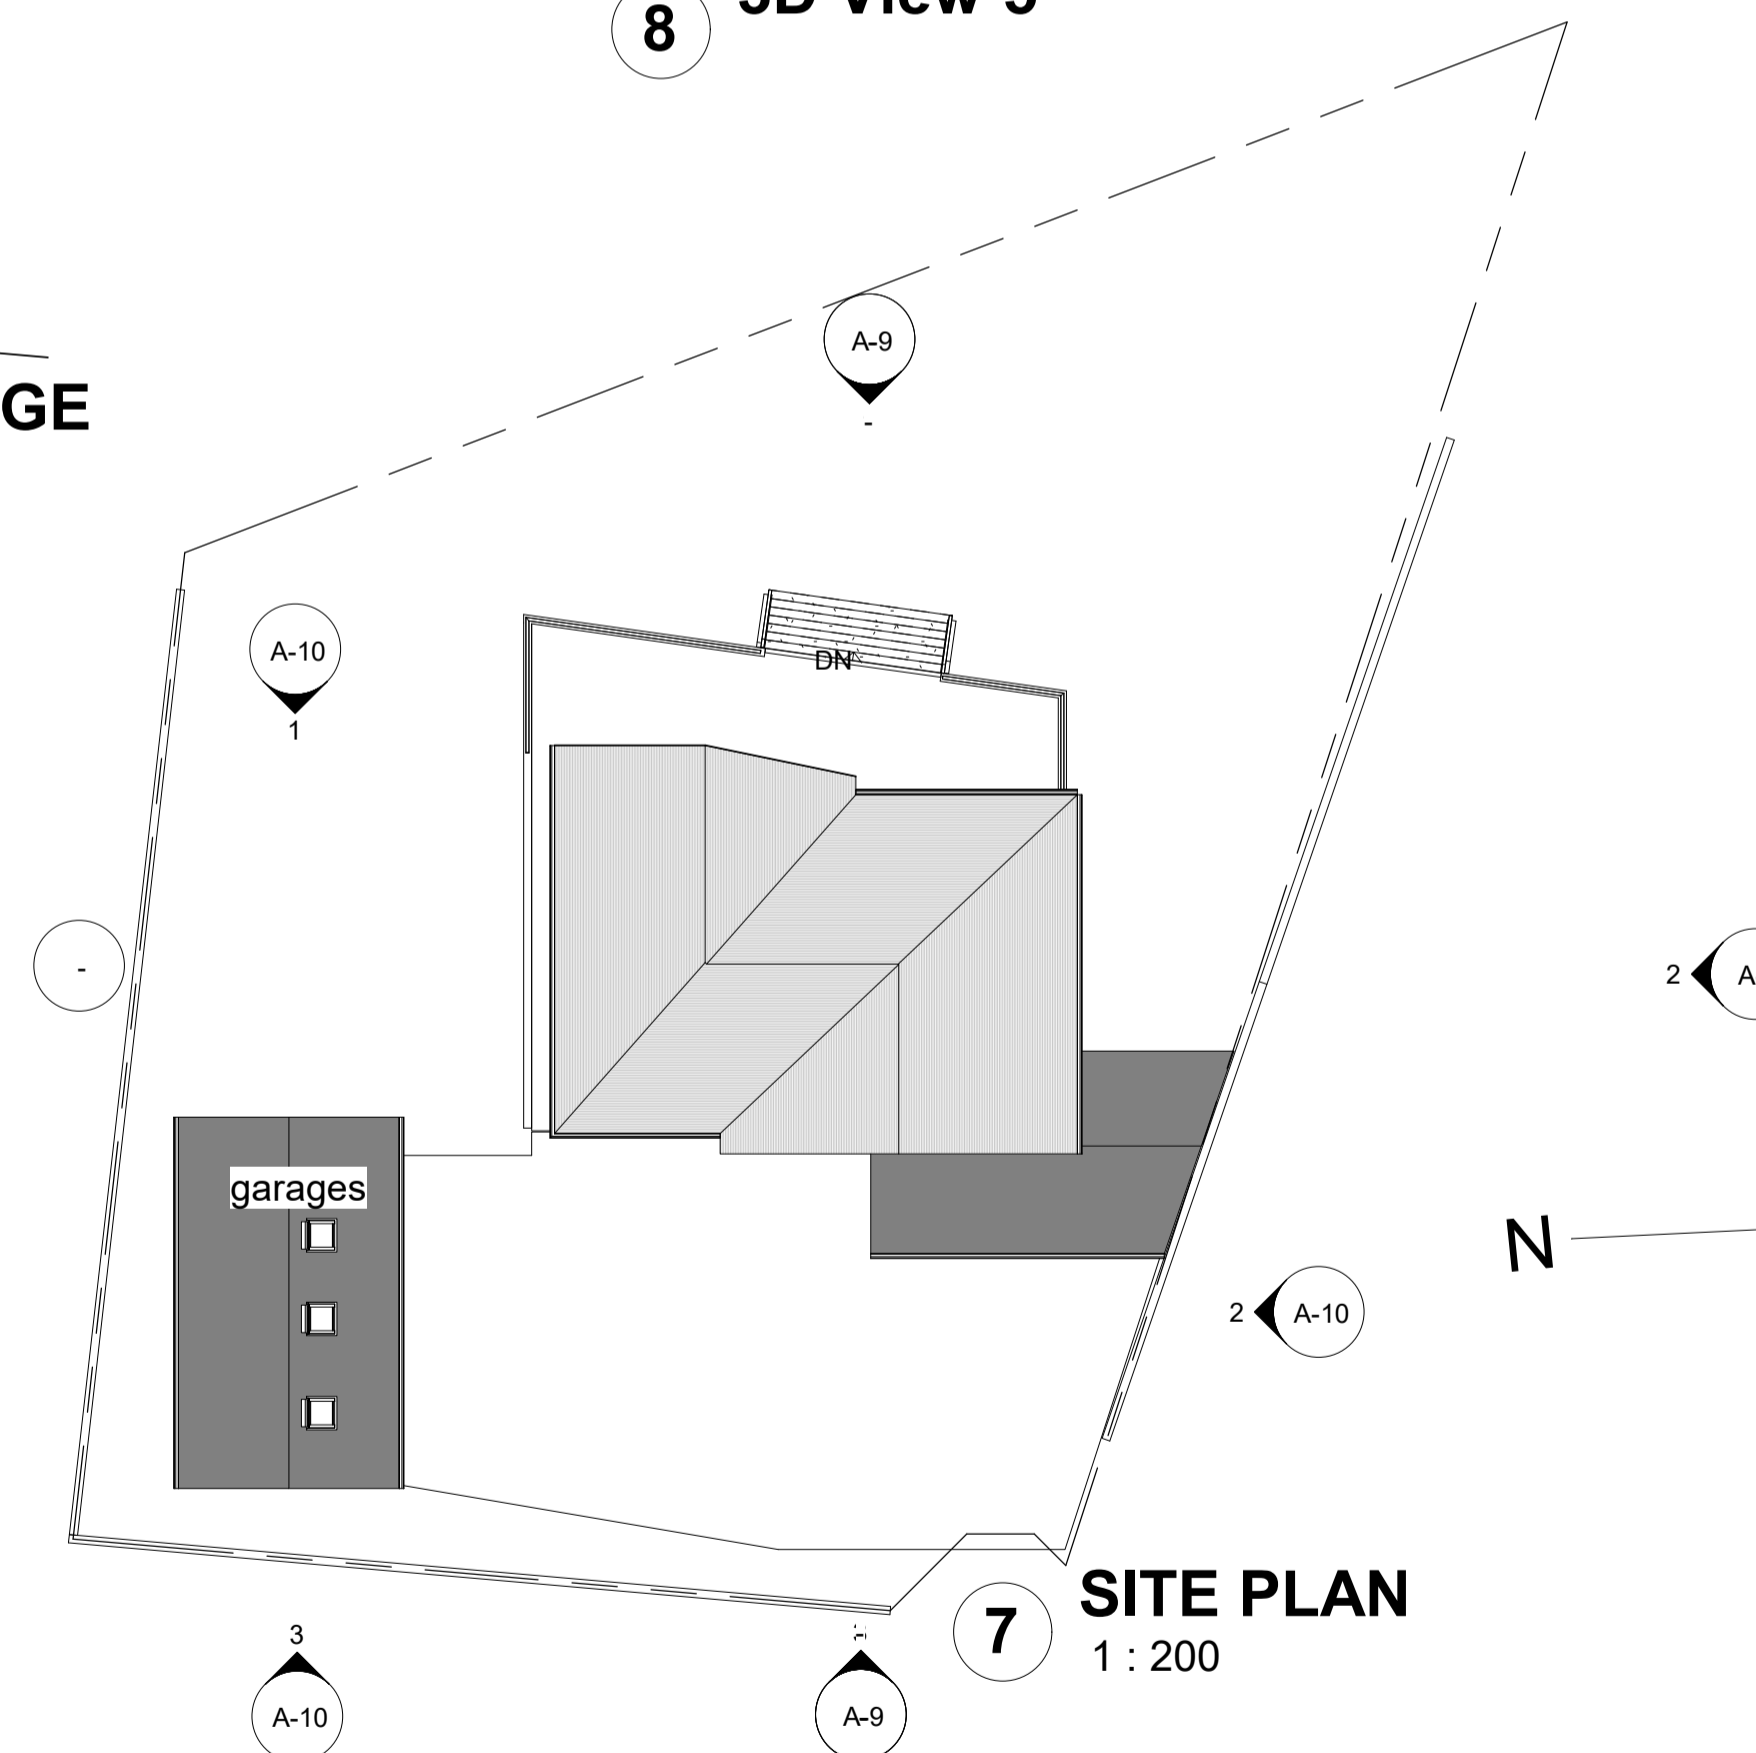

7 SITE PLAN
1 : 200



10 3D View 6

 

PROJECT
PROPOSED GARAGE FLOOR
PLANS & ELEVATIONS

CLIENT
COLIN BROADHEAD

ADDRESS
43 CONE LANE
BARNSELY
S75 4PX

STAGE
PLANNING

TWO STOREY REAR/SIDE EXTENSION, NEW ROOF & GARAGES

DRAWN & DESIGNED BY
Designer
28 Shay House Lane, Sheffield, S36 1FD

PROJECT NUMBER
22013
Email: tomfaulknerHD@gmail.com

Scale: As indicated Date: 20/05/2022
13:10:35

Revision:
Phone: 07900890022

