



Existing Front Elevation
Scale 1:100




Existing Rear Elevation
Scale 1:100




Existing Side Elevation
Scale 1:100




Existing Side Elevation
Scale 1:100

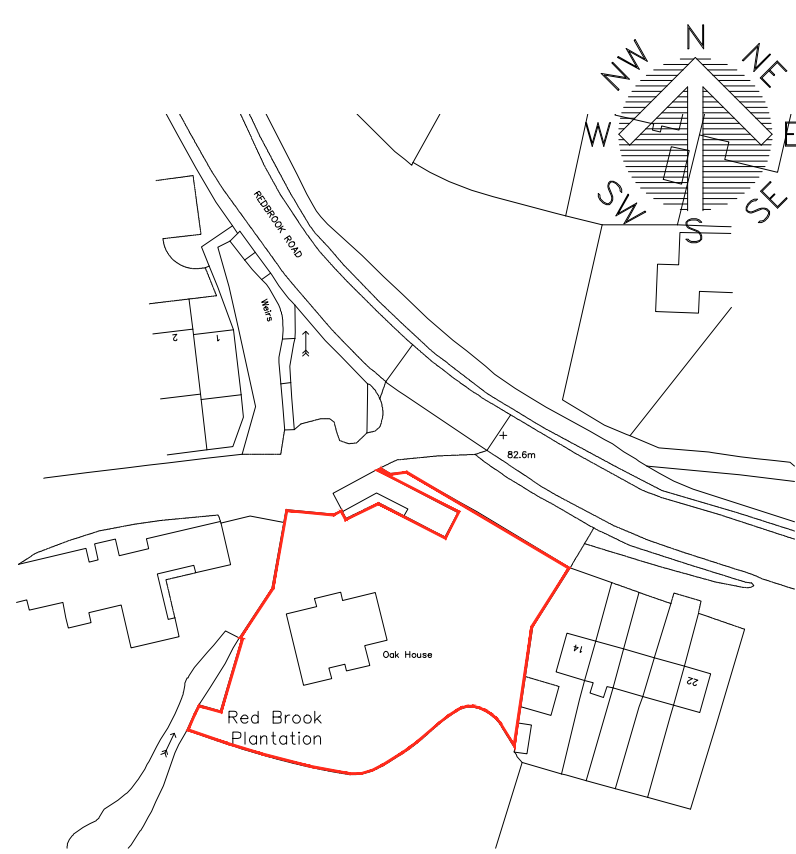


Location Plan
Scale 1:1250

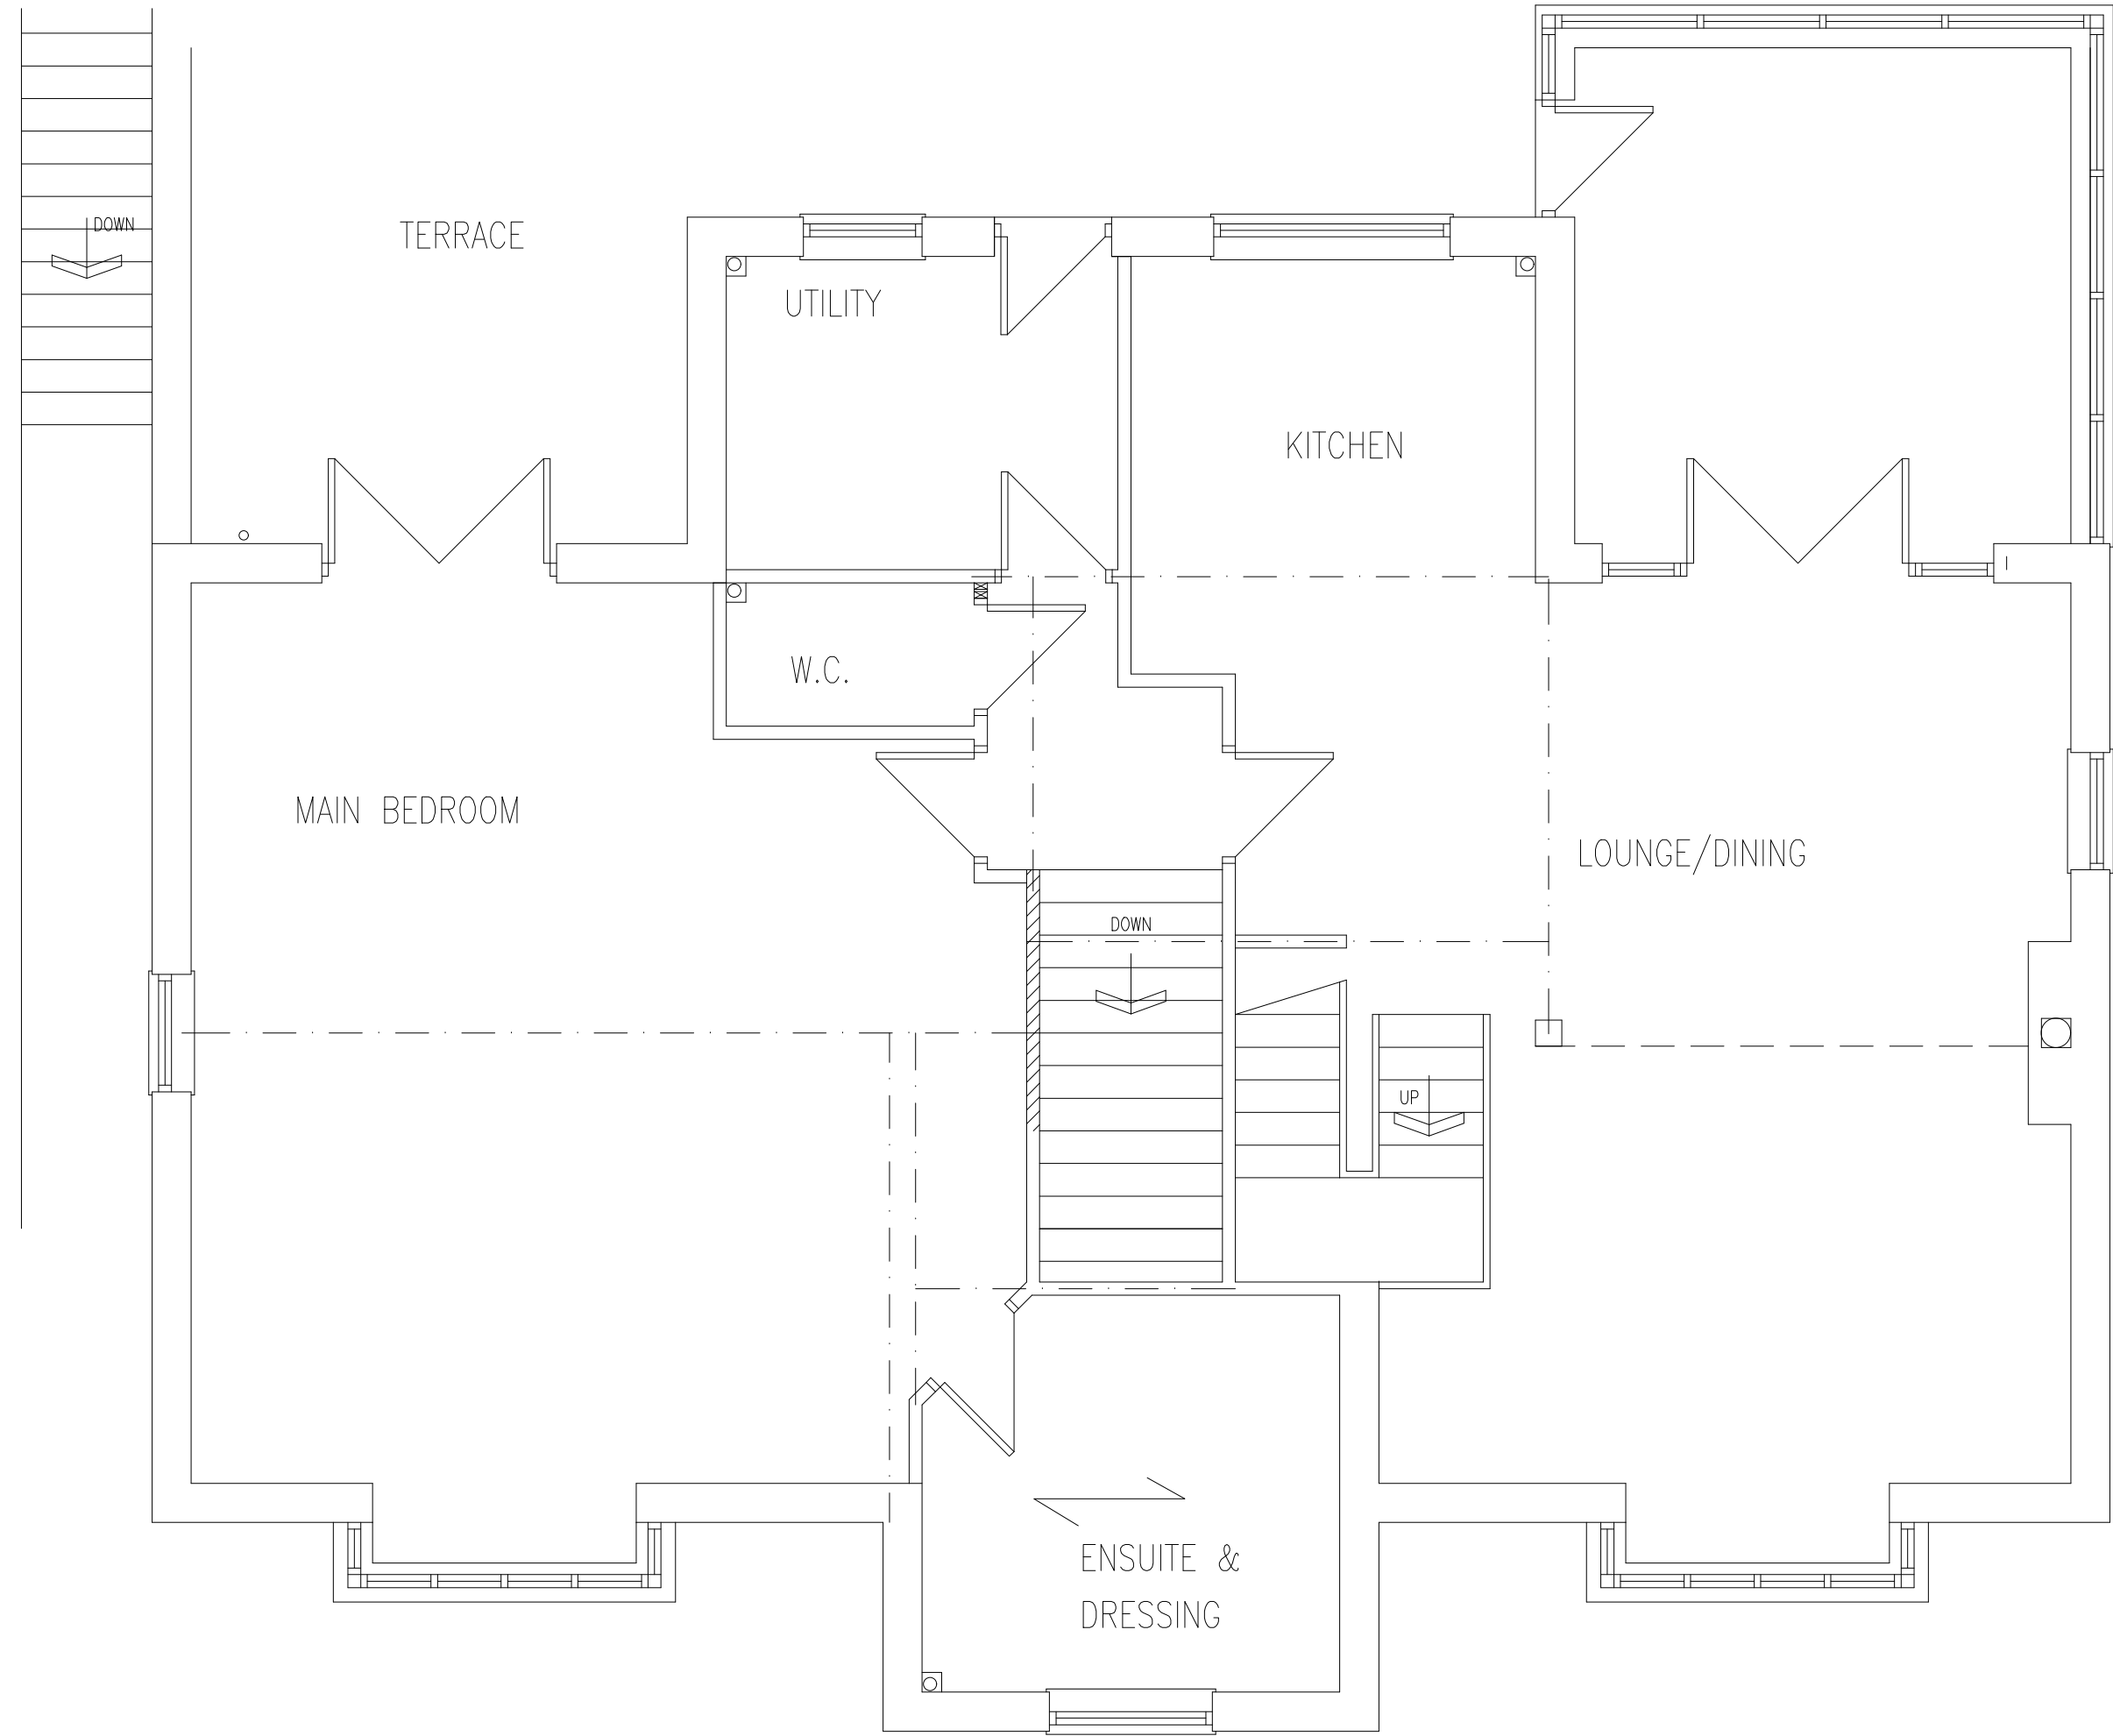

Existing Ground Floor Plan
Scale 1:50

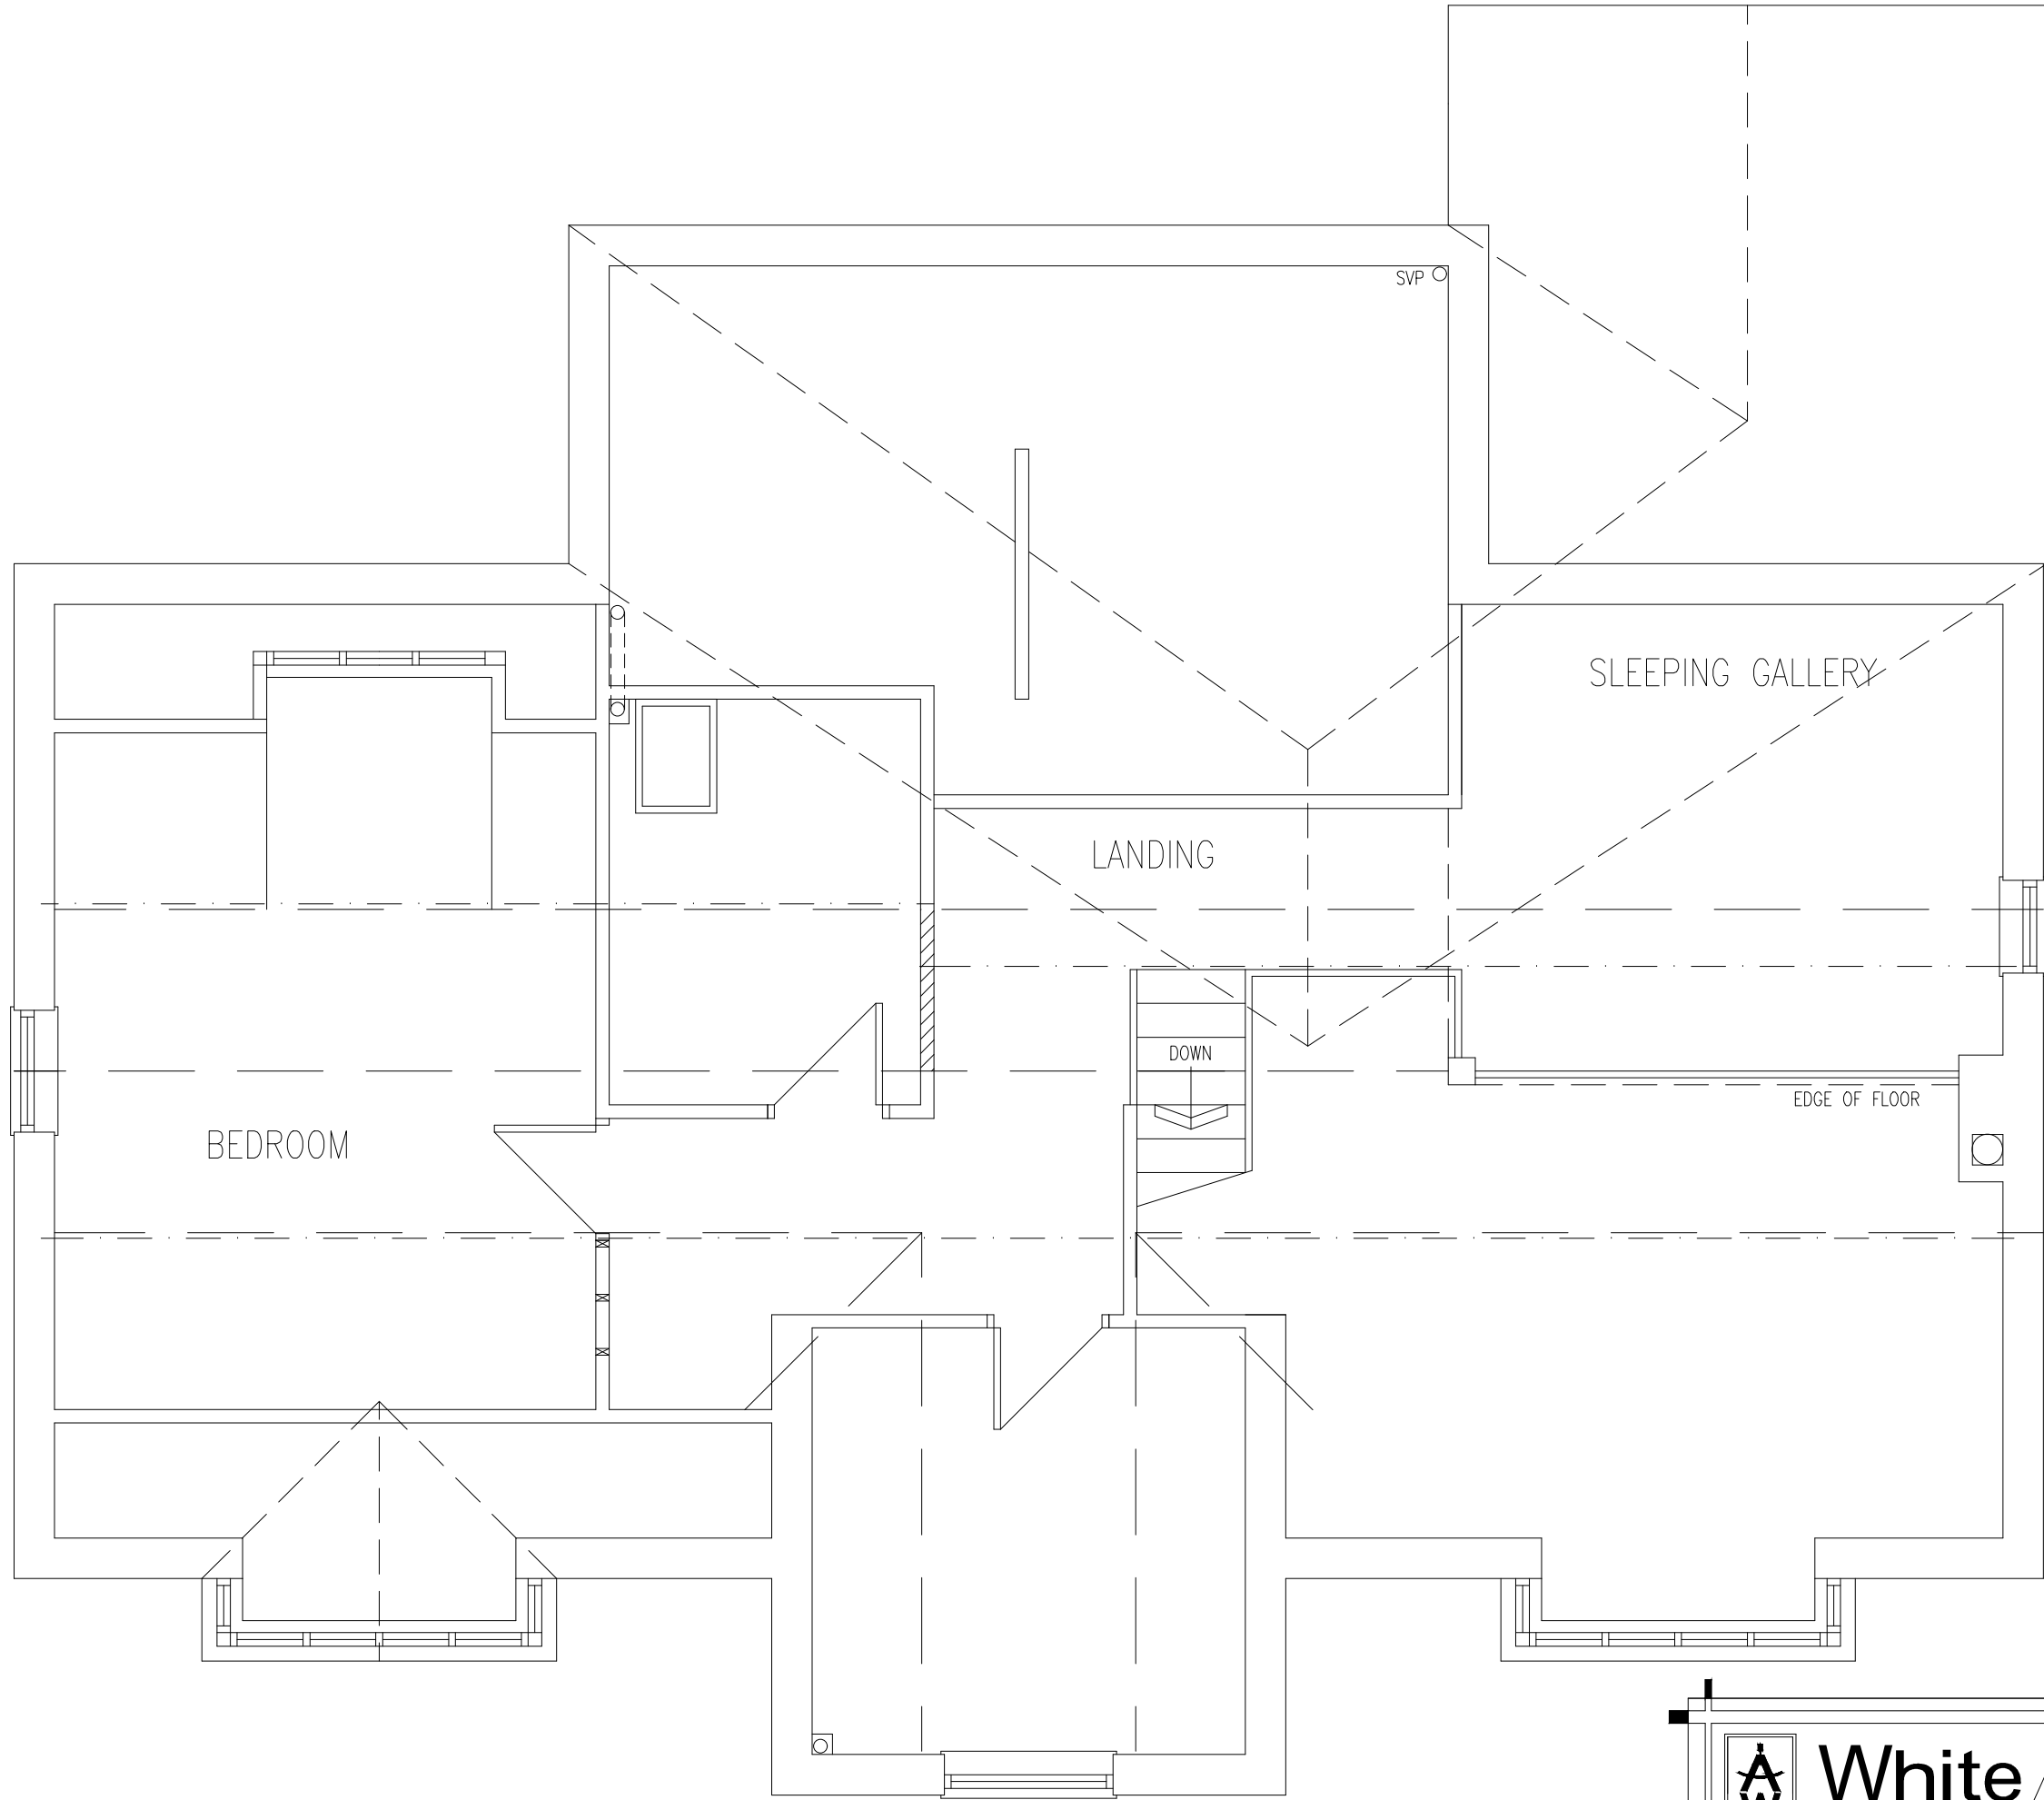

Existing First Floor Plan
Scale 1:50

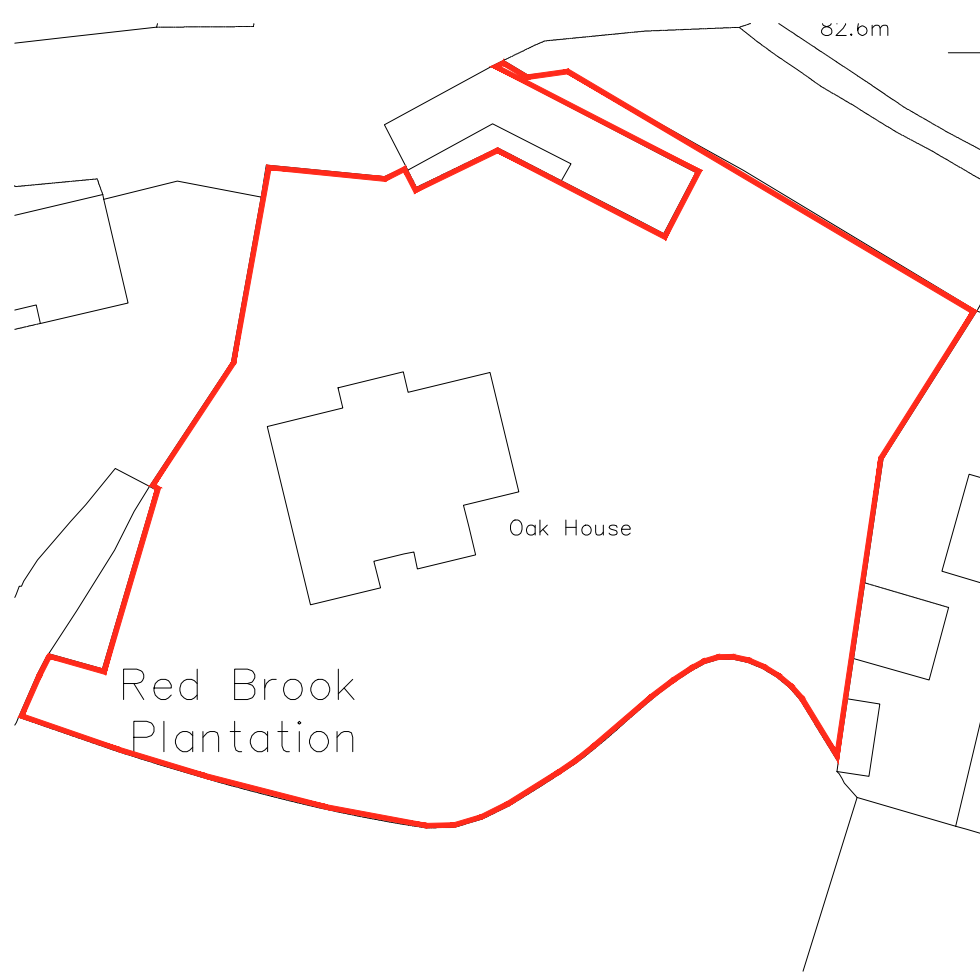

Block Plan
Scale 1:500

 White Agus PARTNERSHIP			OFFICE ONE 34 VICTORIA ROAD BARNSELY. S70 2BU			Phone: 01226 208482 Fax: 01226 283030 Email: info@whiteaguspартnership.co.uk Web: www.whiteaguspартnership.co.uk					
ARCHITECTURAL SERVICES											
Project.						Client.					
PROPOSED EXTENSION AT OAK HOUSE, REDBROOK ROAD BARNSELY, S75 2RS						MS L. MASTERS					
Drawing Title.						Date. JANUARY 2020		Scale. 1:50 @ A1			
EXISTING						Ref. 19-110		Dwg. No. _			
						Rev.					
Date		Suffix		Description		Date		Suffix		Description	