



All dimensions to be checked on site.
All demolitions to be confirmed by a structural engineer prior to any work being carried out..
Plans and Elevations are indicative only. Full building survey required for all heights etc.

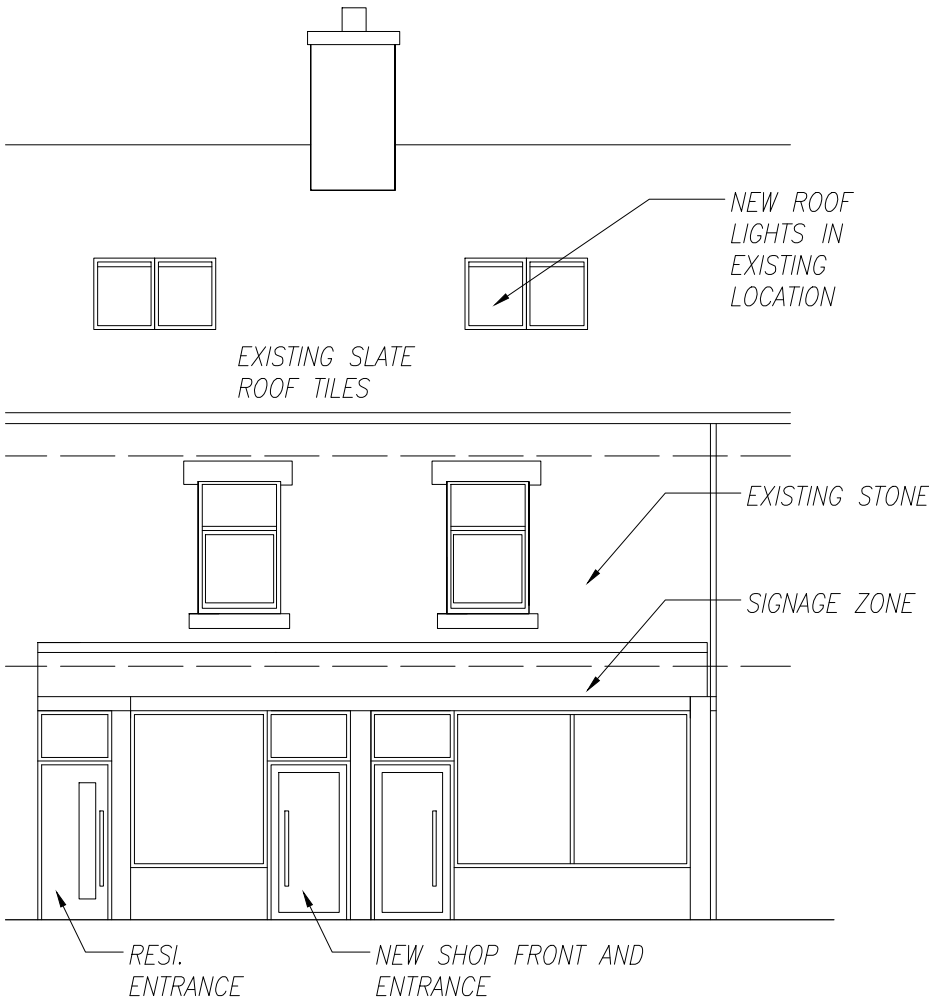

FRONT ELEVATION
SCALE 1:100@A3

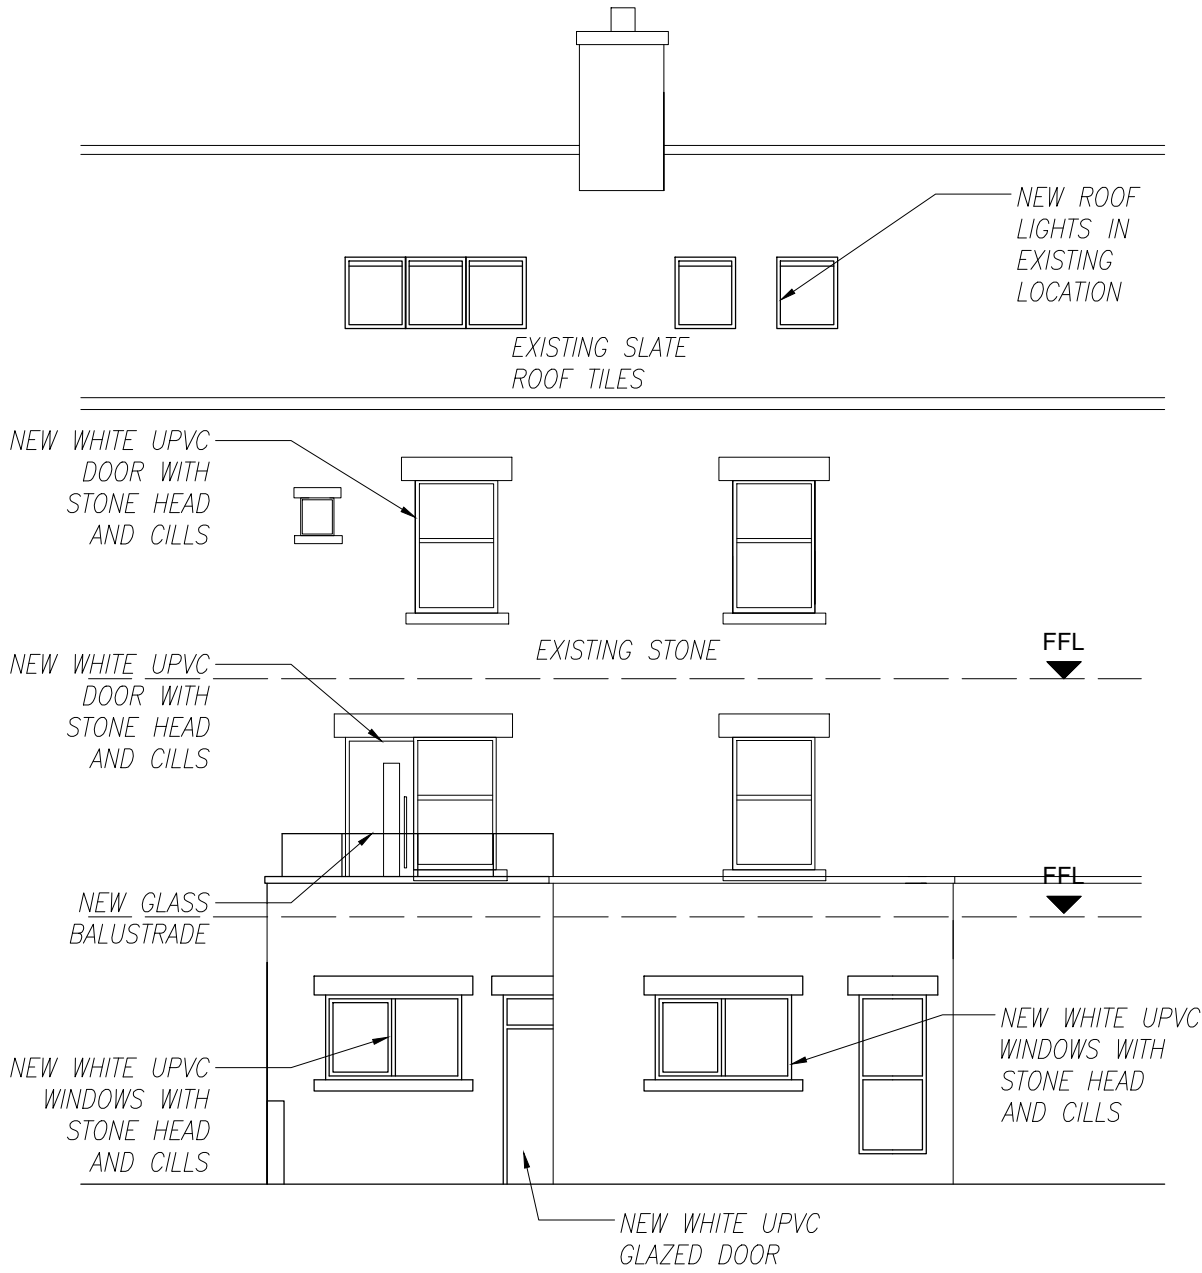

REAR ELEVATION
SCALE 1:100@A3

client

BYLBYL HAJDARMATAJ

project

56-58 DONCASTER ROAD
BATNSLEY, S70 1TL

title

PROPOSED ELEVATIONS
SHEET 1 OF 2

drawing no

A21-191/07

scale

1:100@A3

Revision

-

date drawn

04/02/2022

Drawn By

AMA

Comments

FIRST ISSUE

RIBA

Chartered Practice

18 Mylor Road
Sheffield
S11 7PF

Telephone +44 (0) 114 263 1762

S P A C E

studio