




DO NOT SCALE THIS DRAWING.  
 Architects are to be notified of any discrepancies.  
 Contractors must check all dimensions on site.  
 This drawing is subject to copyright laws and is for use on this project only.  
 This drawing is to be used solely for the information as filed only.  
 For other information refer to the latest revision of any cross referenced drawings.  
 To be used in conjunction with relevant design standards/protocols.

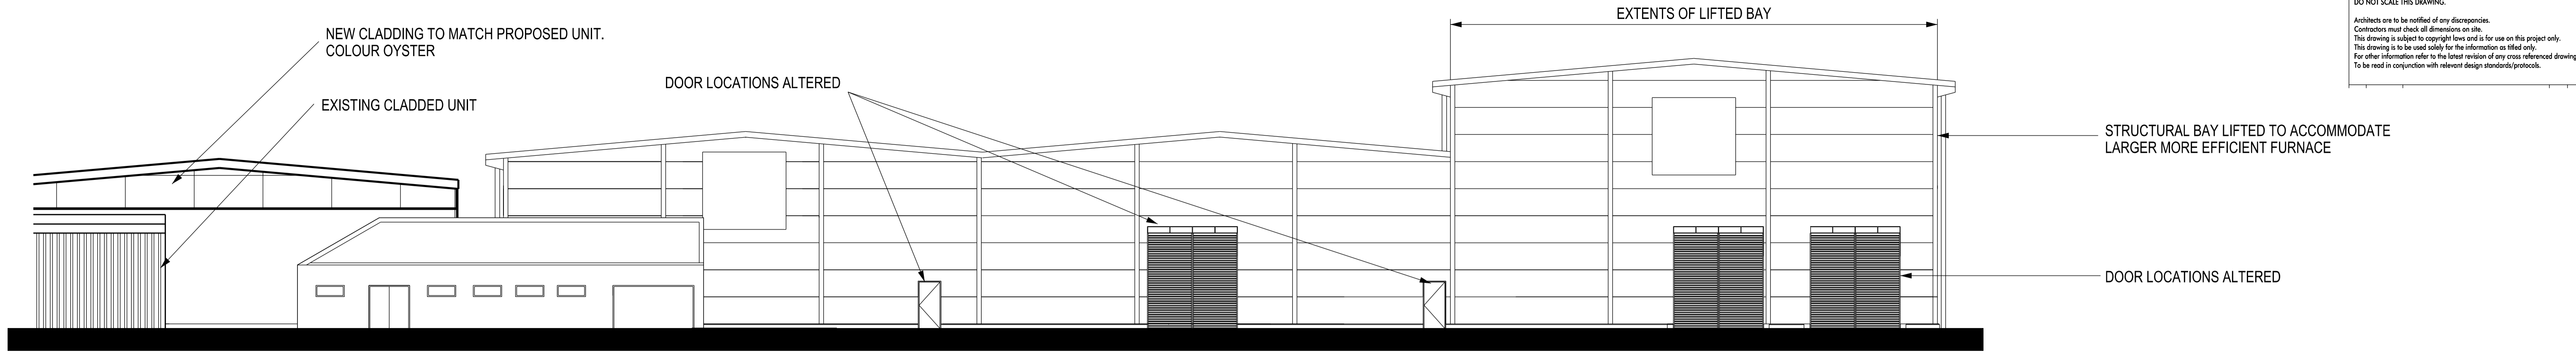


NORTH EAST ELEVATION

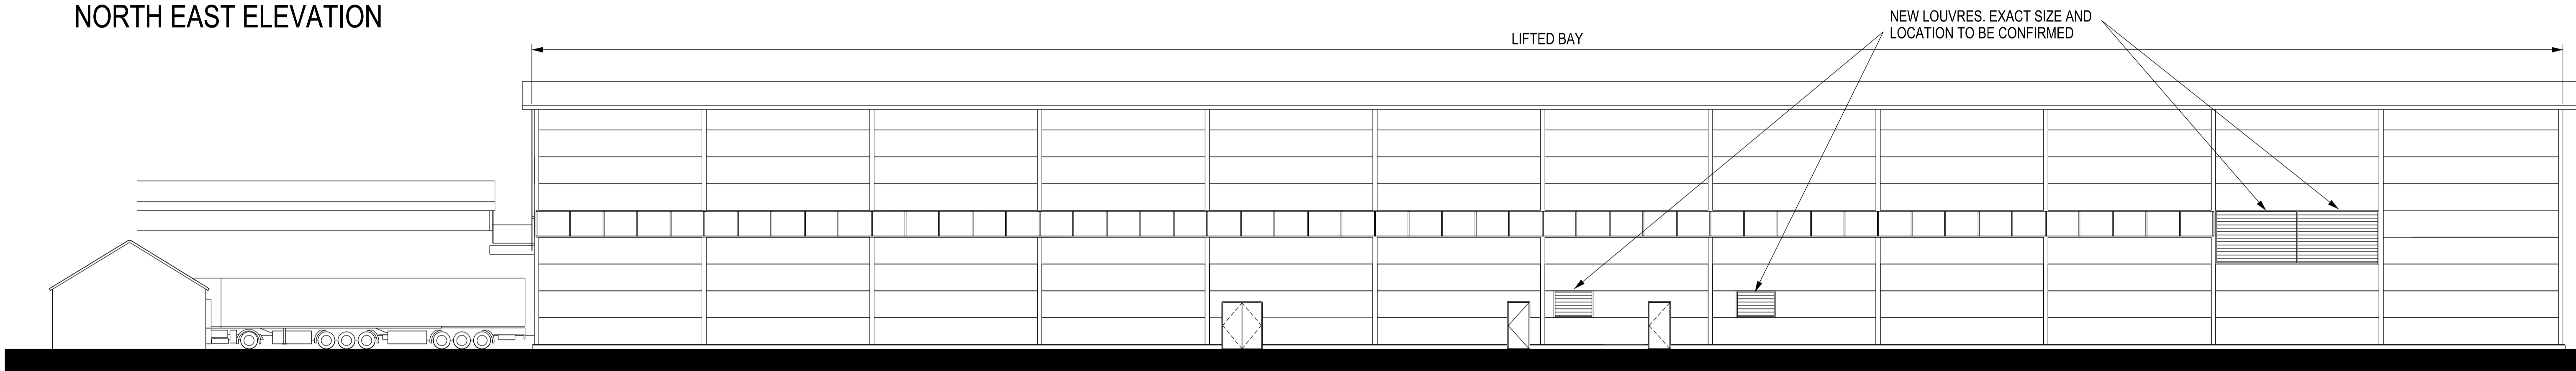


NORTH WEST ELEVATION

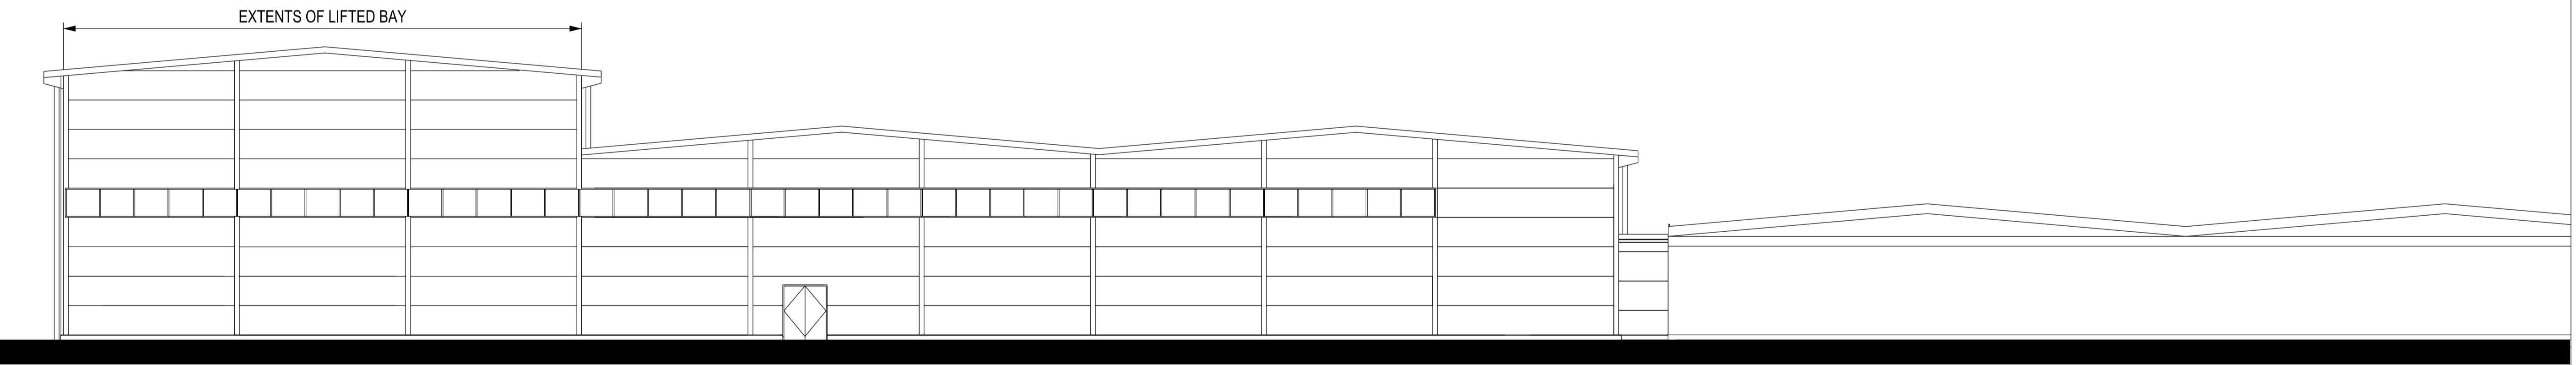

SOUTH WEST ELEVATION

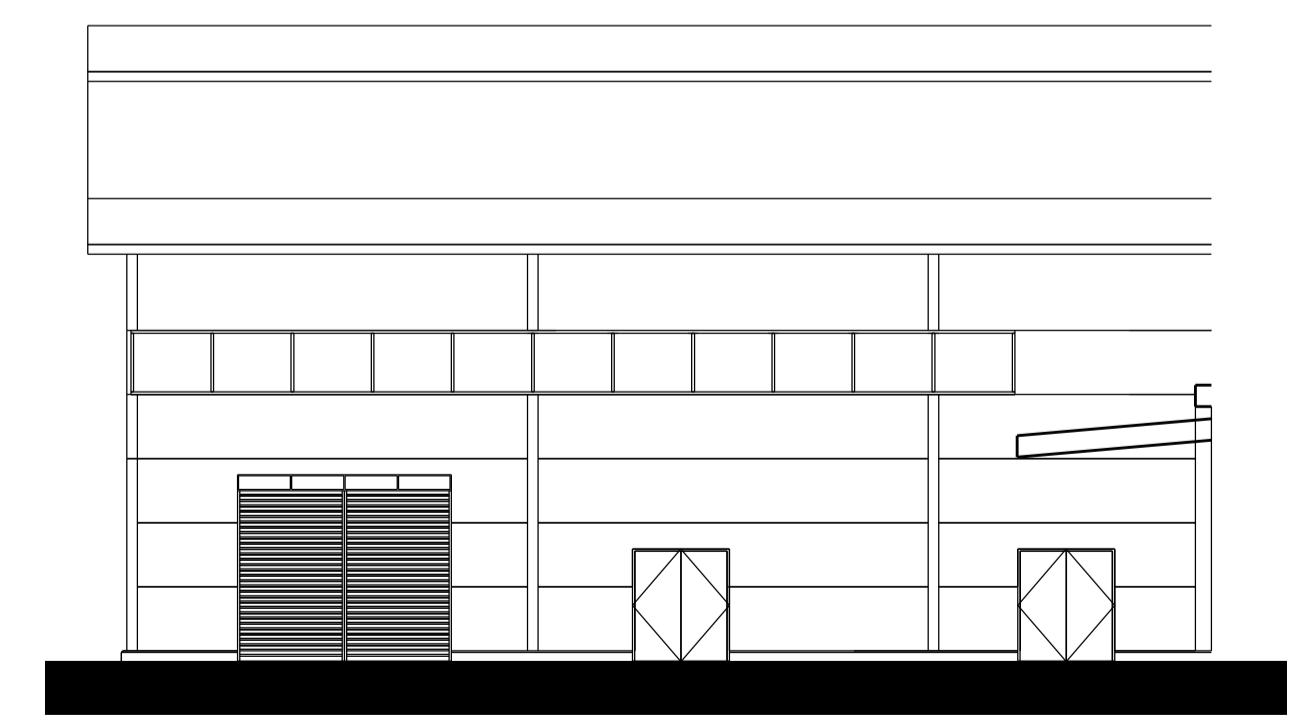

PART SOUTH EAST ELEVATION

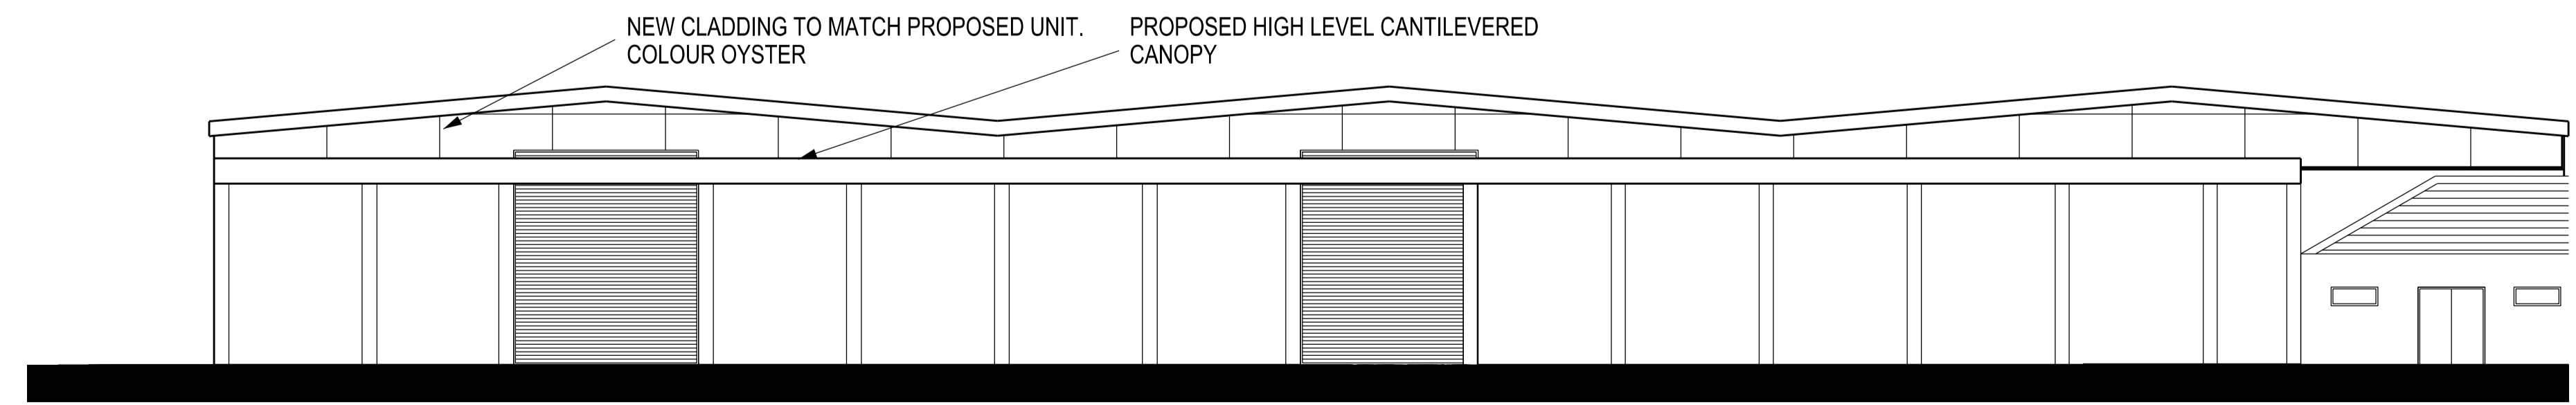

NORTH EAST ELEVATION (EXISTING UNIT)

#	REV	DATE	DESCRIPTION	DRN/CKD
			FIRST ISSUE	
			AMENDMENTS	

STATUS: **PLANNING**

CLIENT: **SAFESTYLE UK**

PROJECT NAME: **WAREHOUSE EXTENSION**

PROJECT ADDRESS: **VALLEY ROAD, STATION ROAD INDUSTRIAL ESTATE, BARNLEY**

DRAWING TITLE: **PROPOSED ELEVATIONS**

JOB NO:	DRG NO:	REVISION:
5454	P04	D
DATE:	SCALE:	SHEET SIZE:
FEB'16	1:100	A0