




Proposed
Front Elevation
Scale 1:50

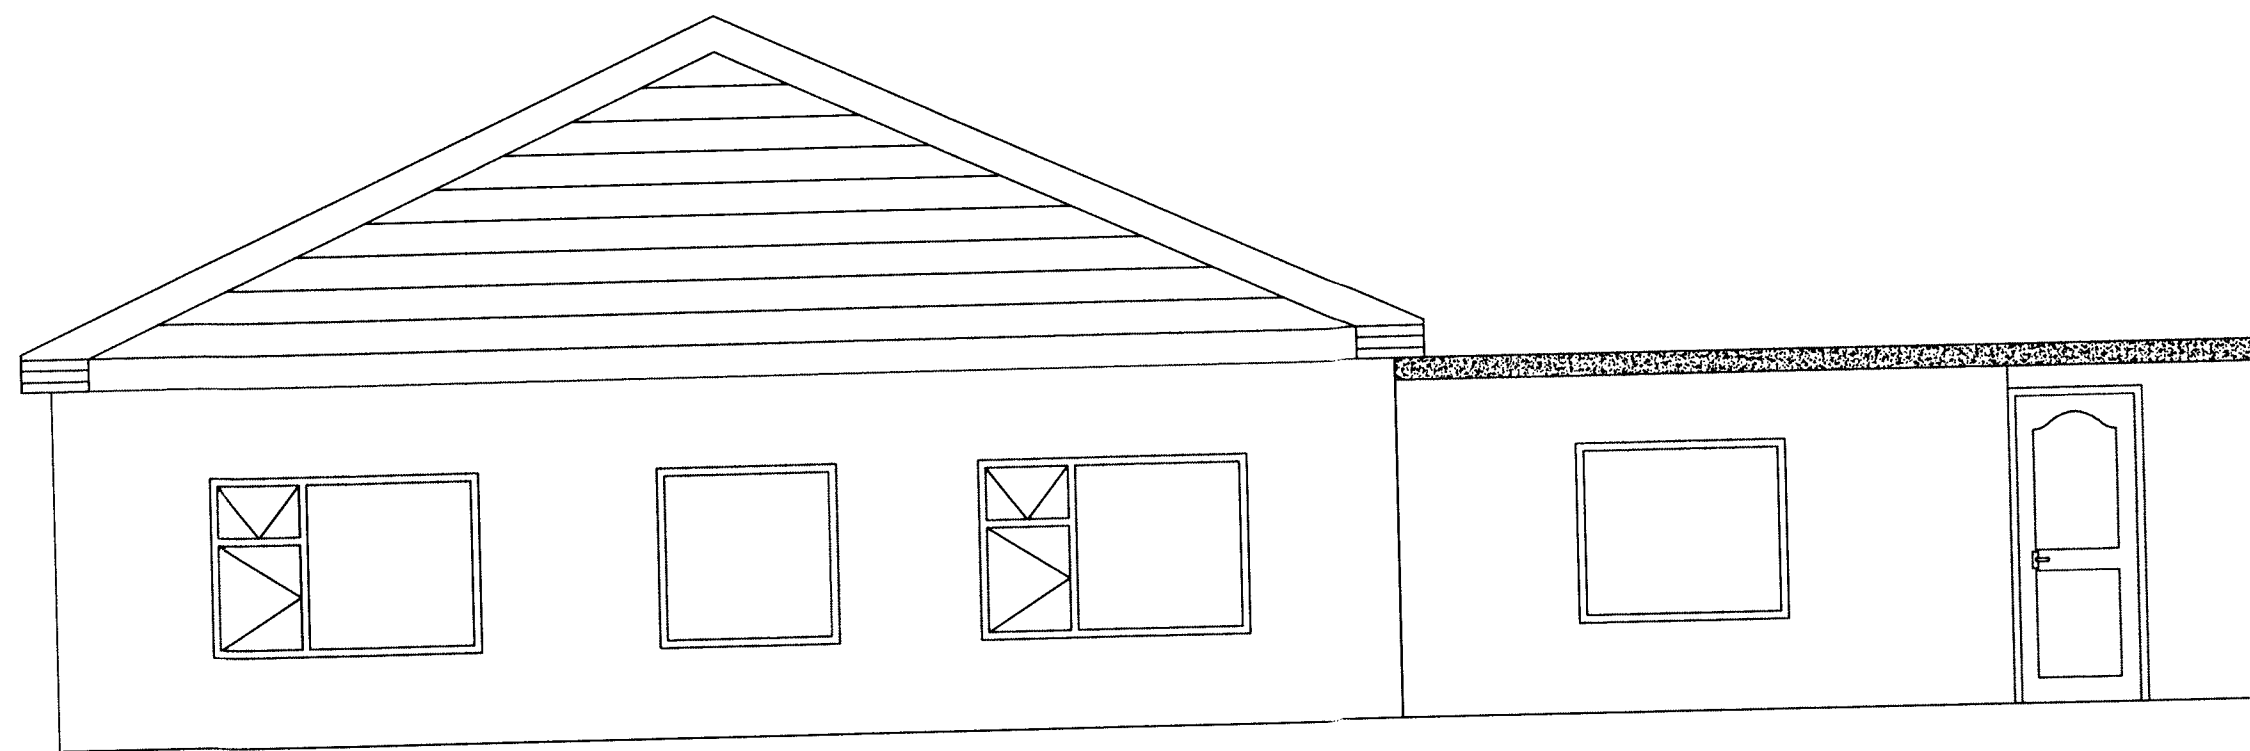


Proposed
Rear Elevation
Scale 1:50

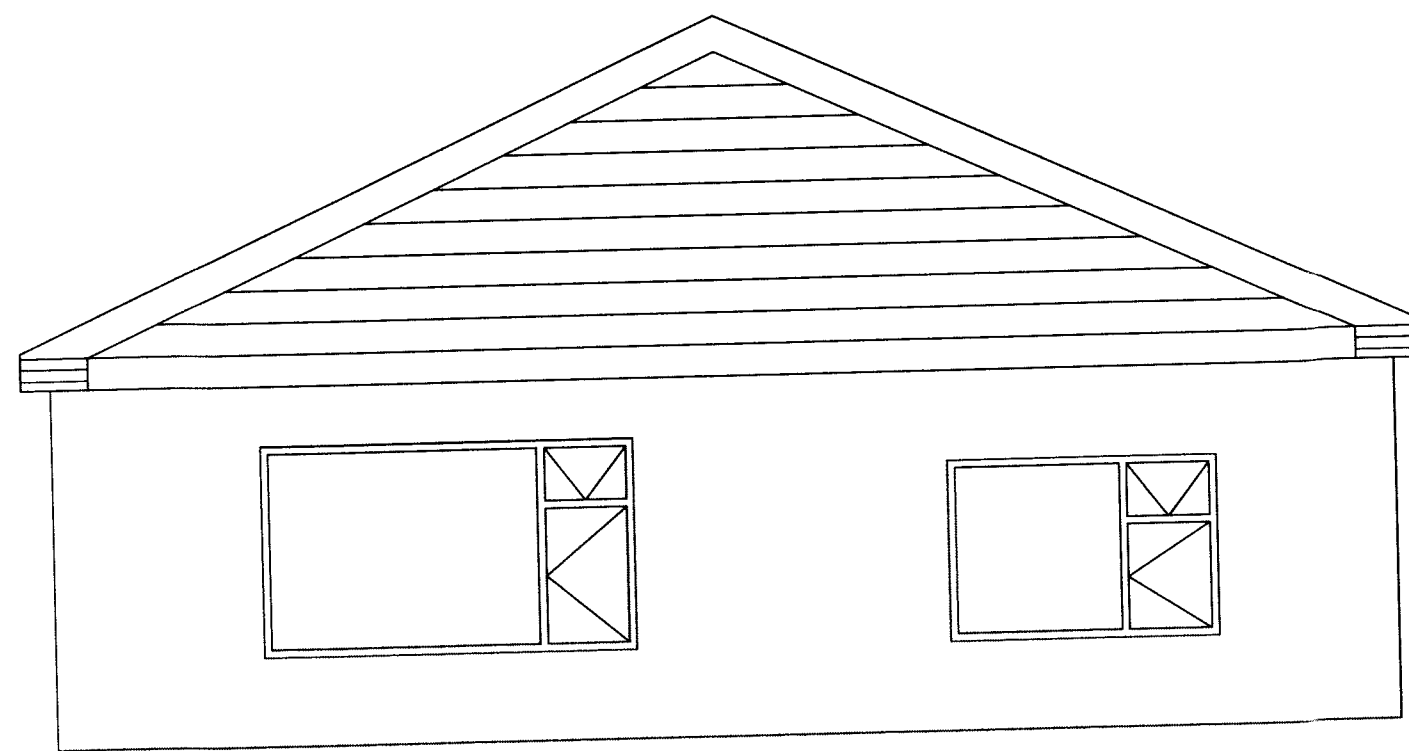


Existing
Front Elevation
Scale 1:50

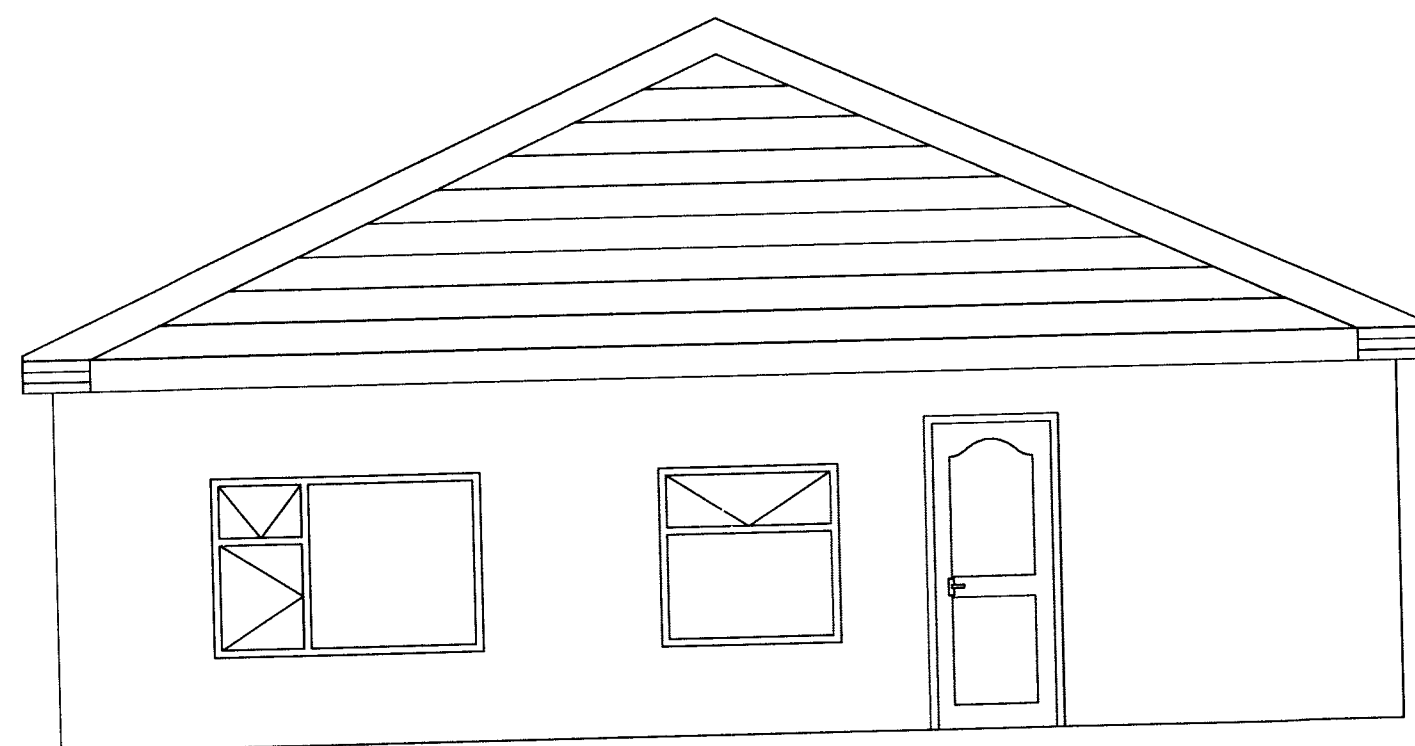


Existing
Rear Elevation
Scale 1:50

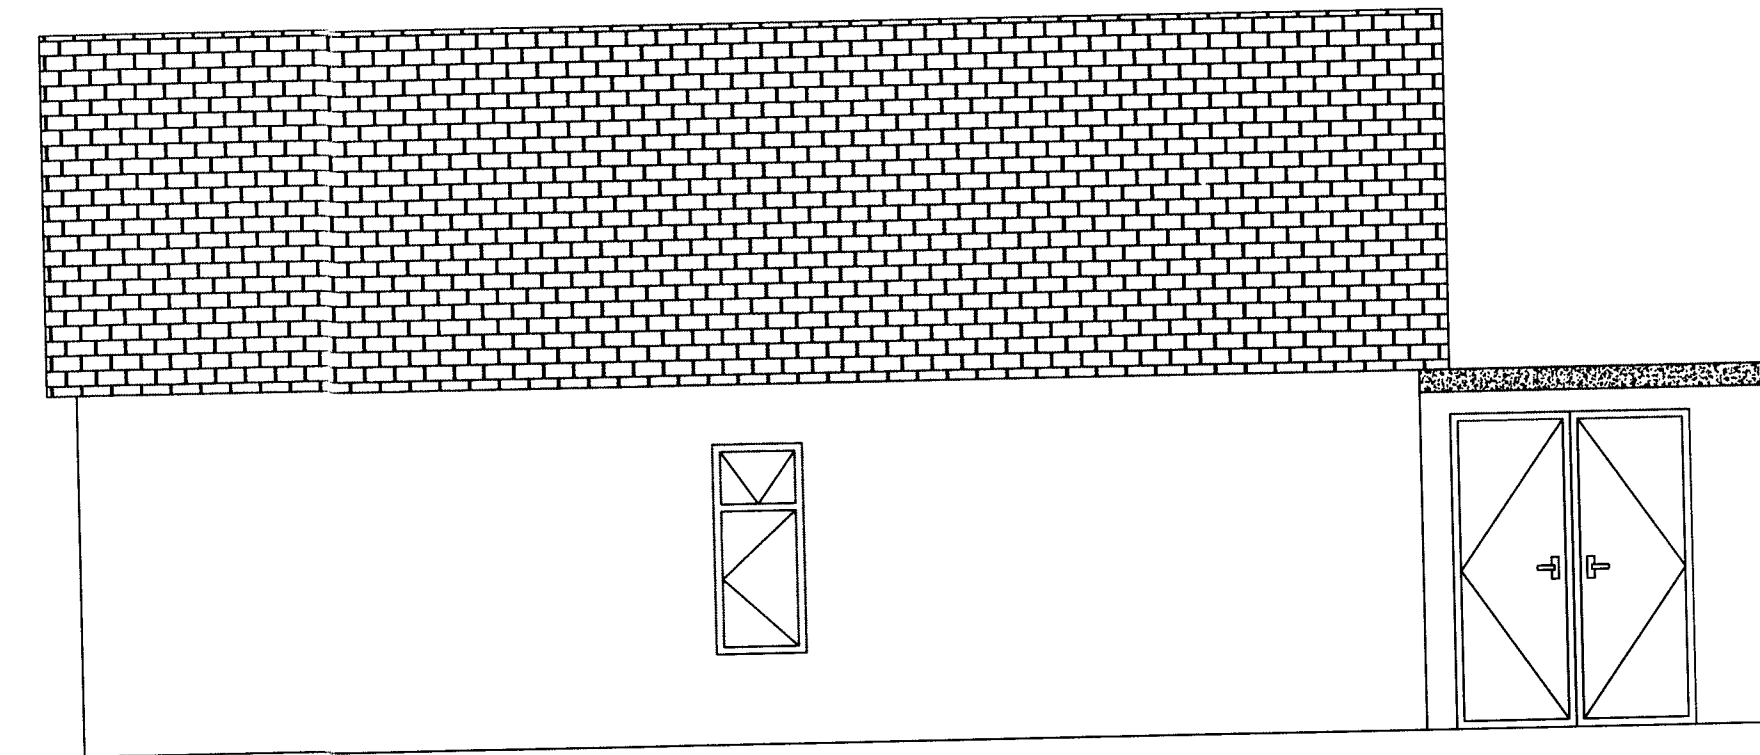


Proposed
Side Elevation
Scale 1:50

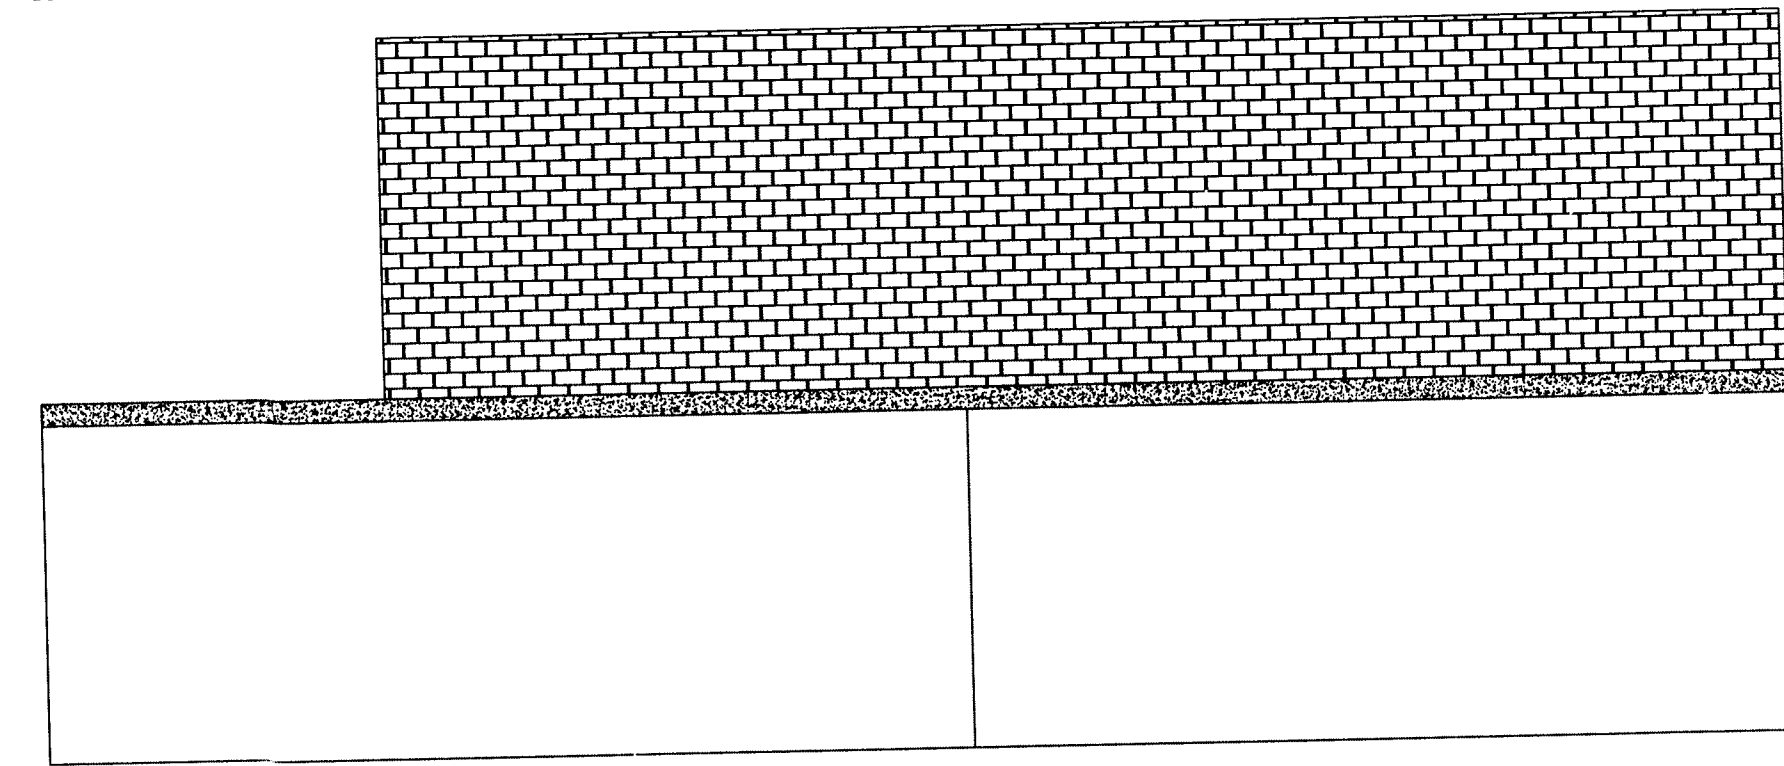

Proposed
Side Elevation
Scale 1:50

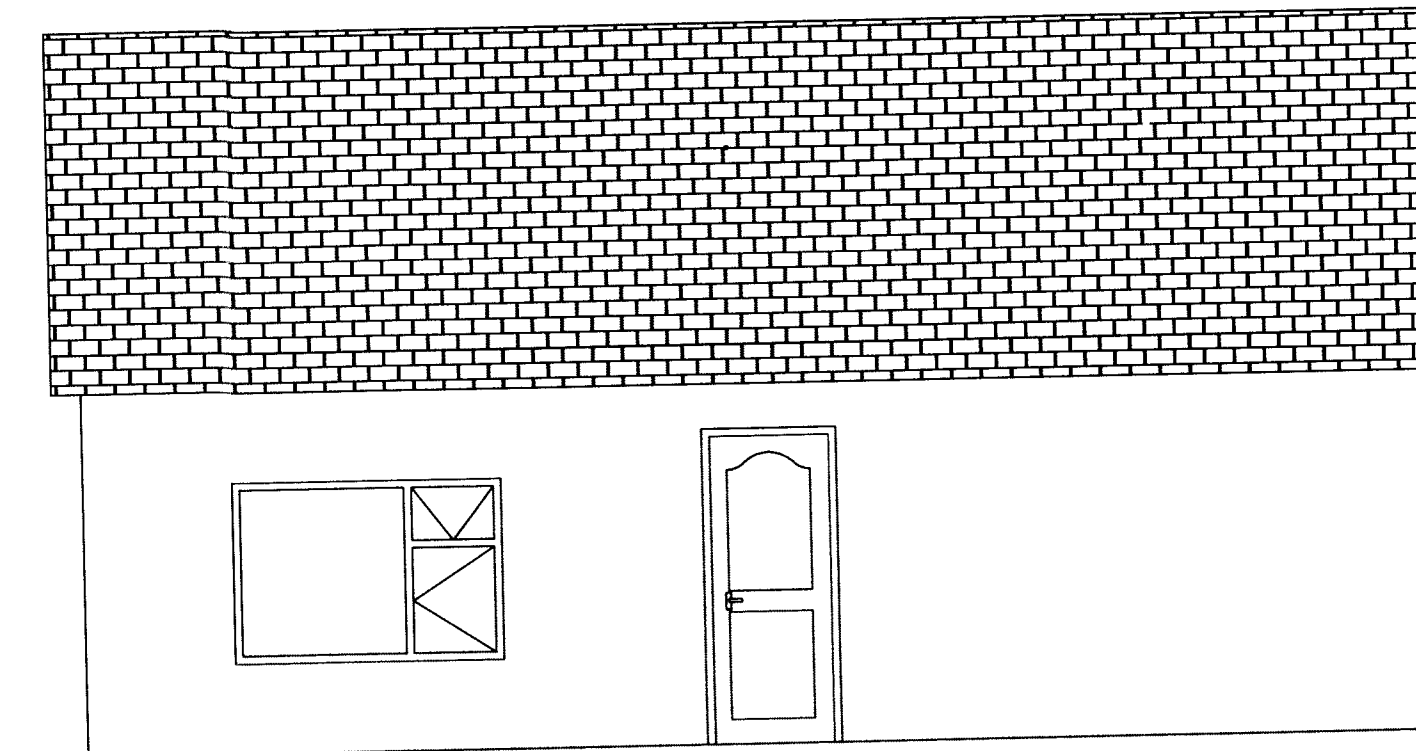

Existing
Side Elevation
Scale 1:50

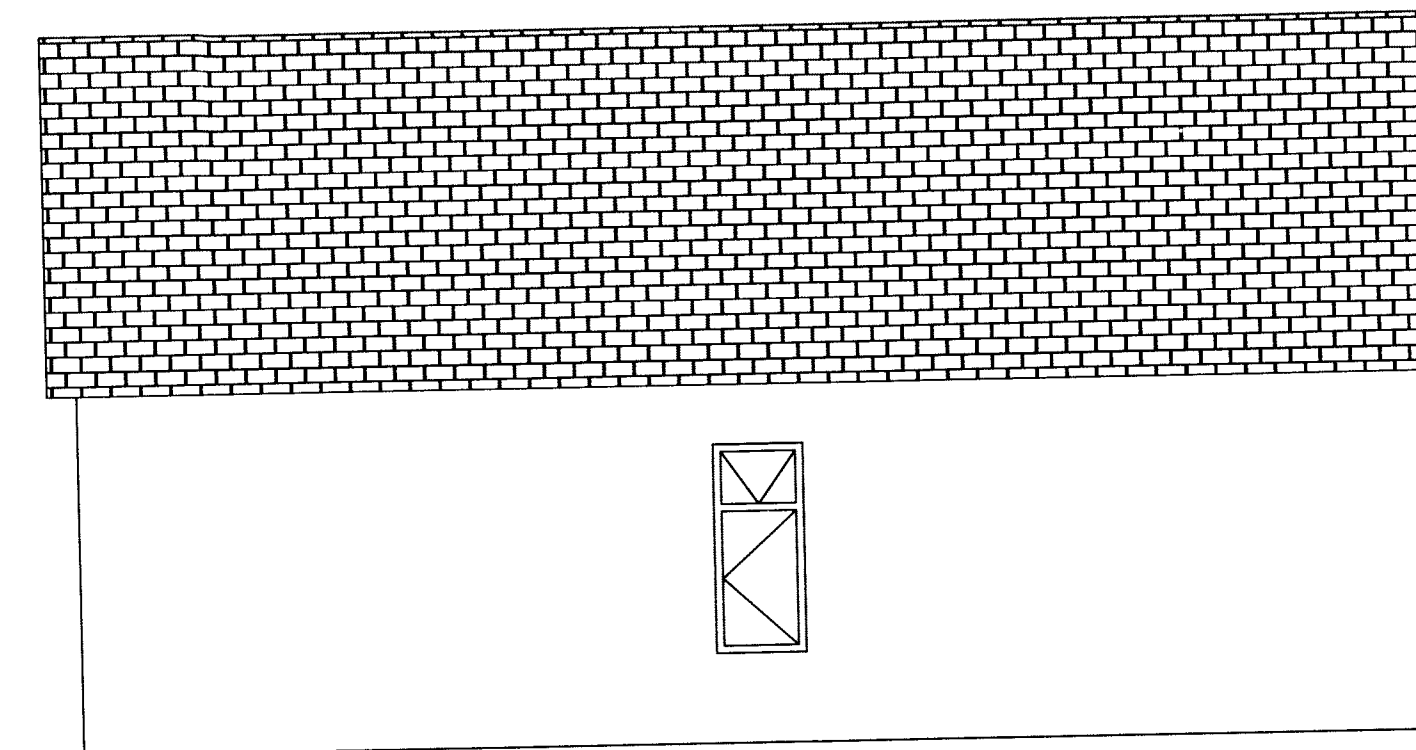

Existing
Side Elevation
Scale 1:50

PROJECT:				
CLIENT: Mrs. Murphy				
TITLE: Planning Application, Elevations				
SCALE: 1:50	DRAWN BY: J.M.	CHECKED BY: J.M.	DRAWING NO.: P-02	REV: -
DATE: March 13				