



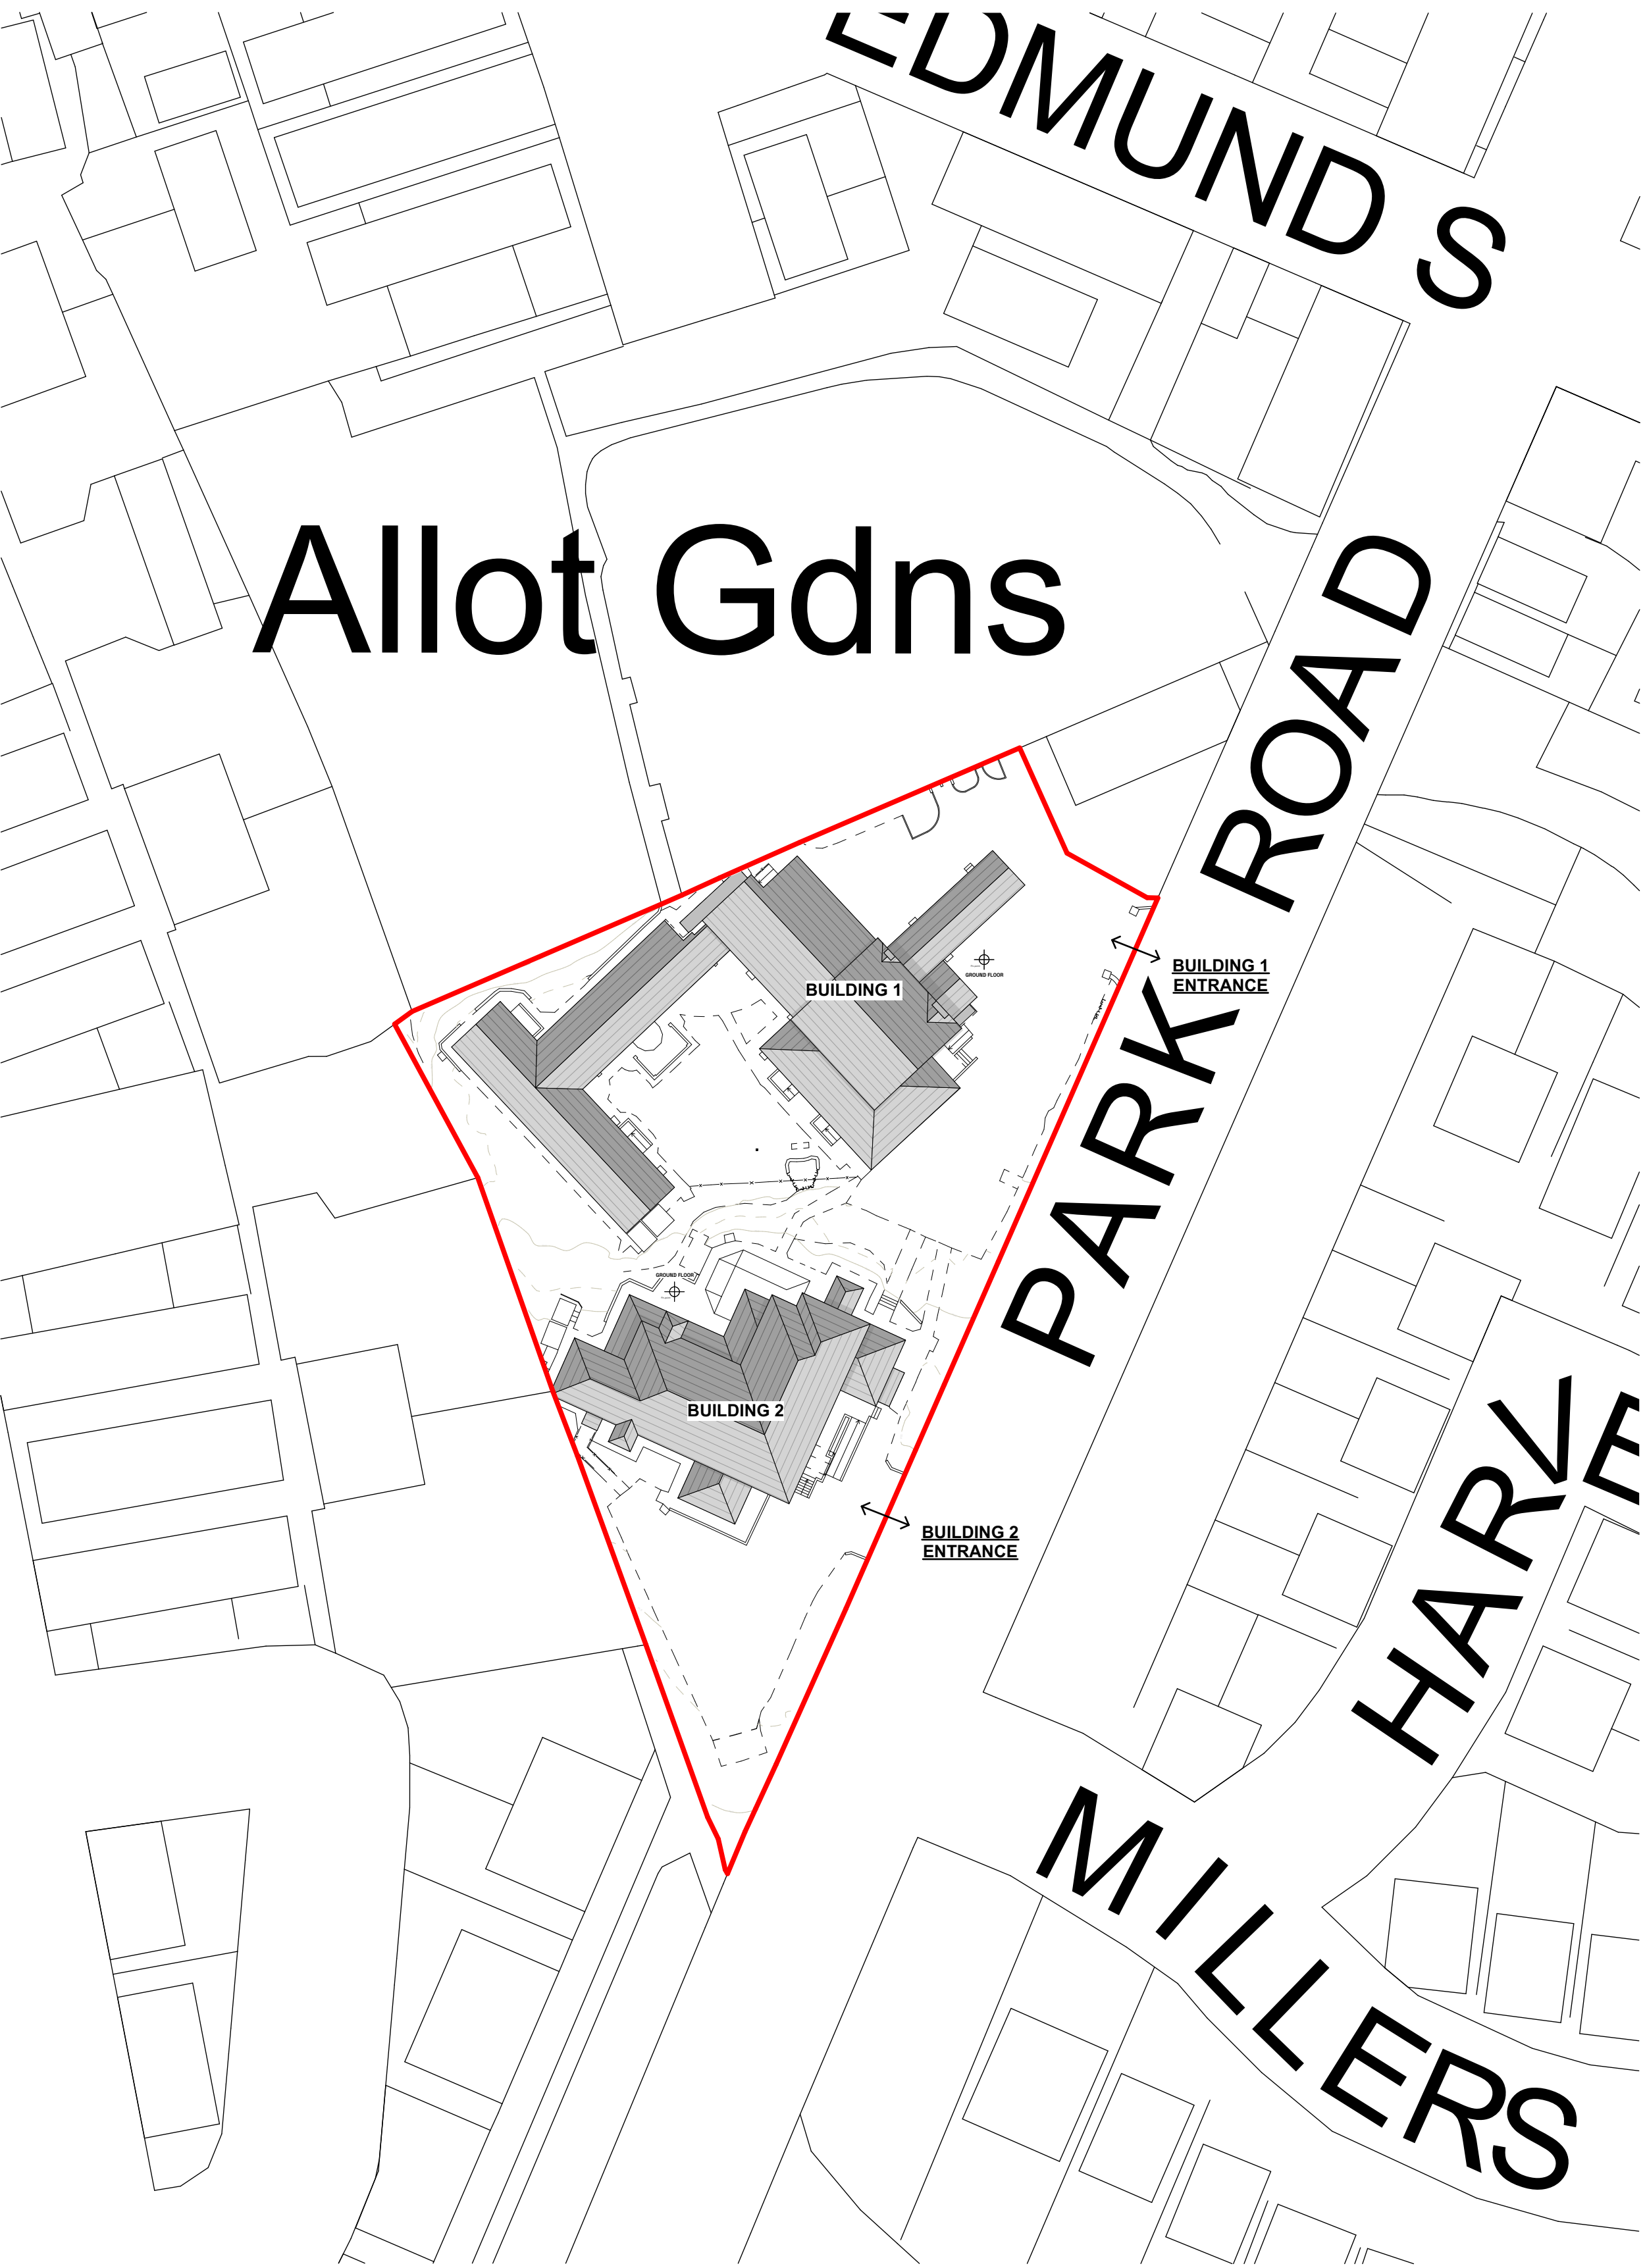

EXISTING SITE PLAN 1:500

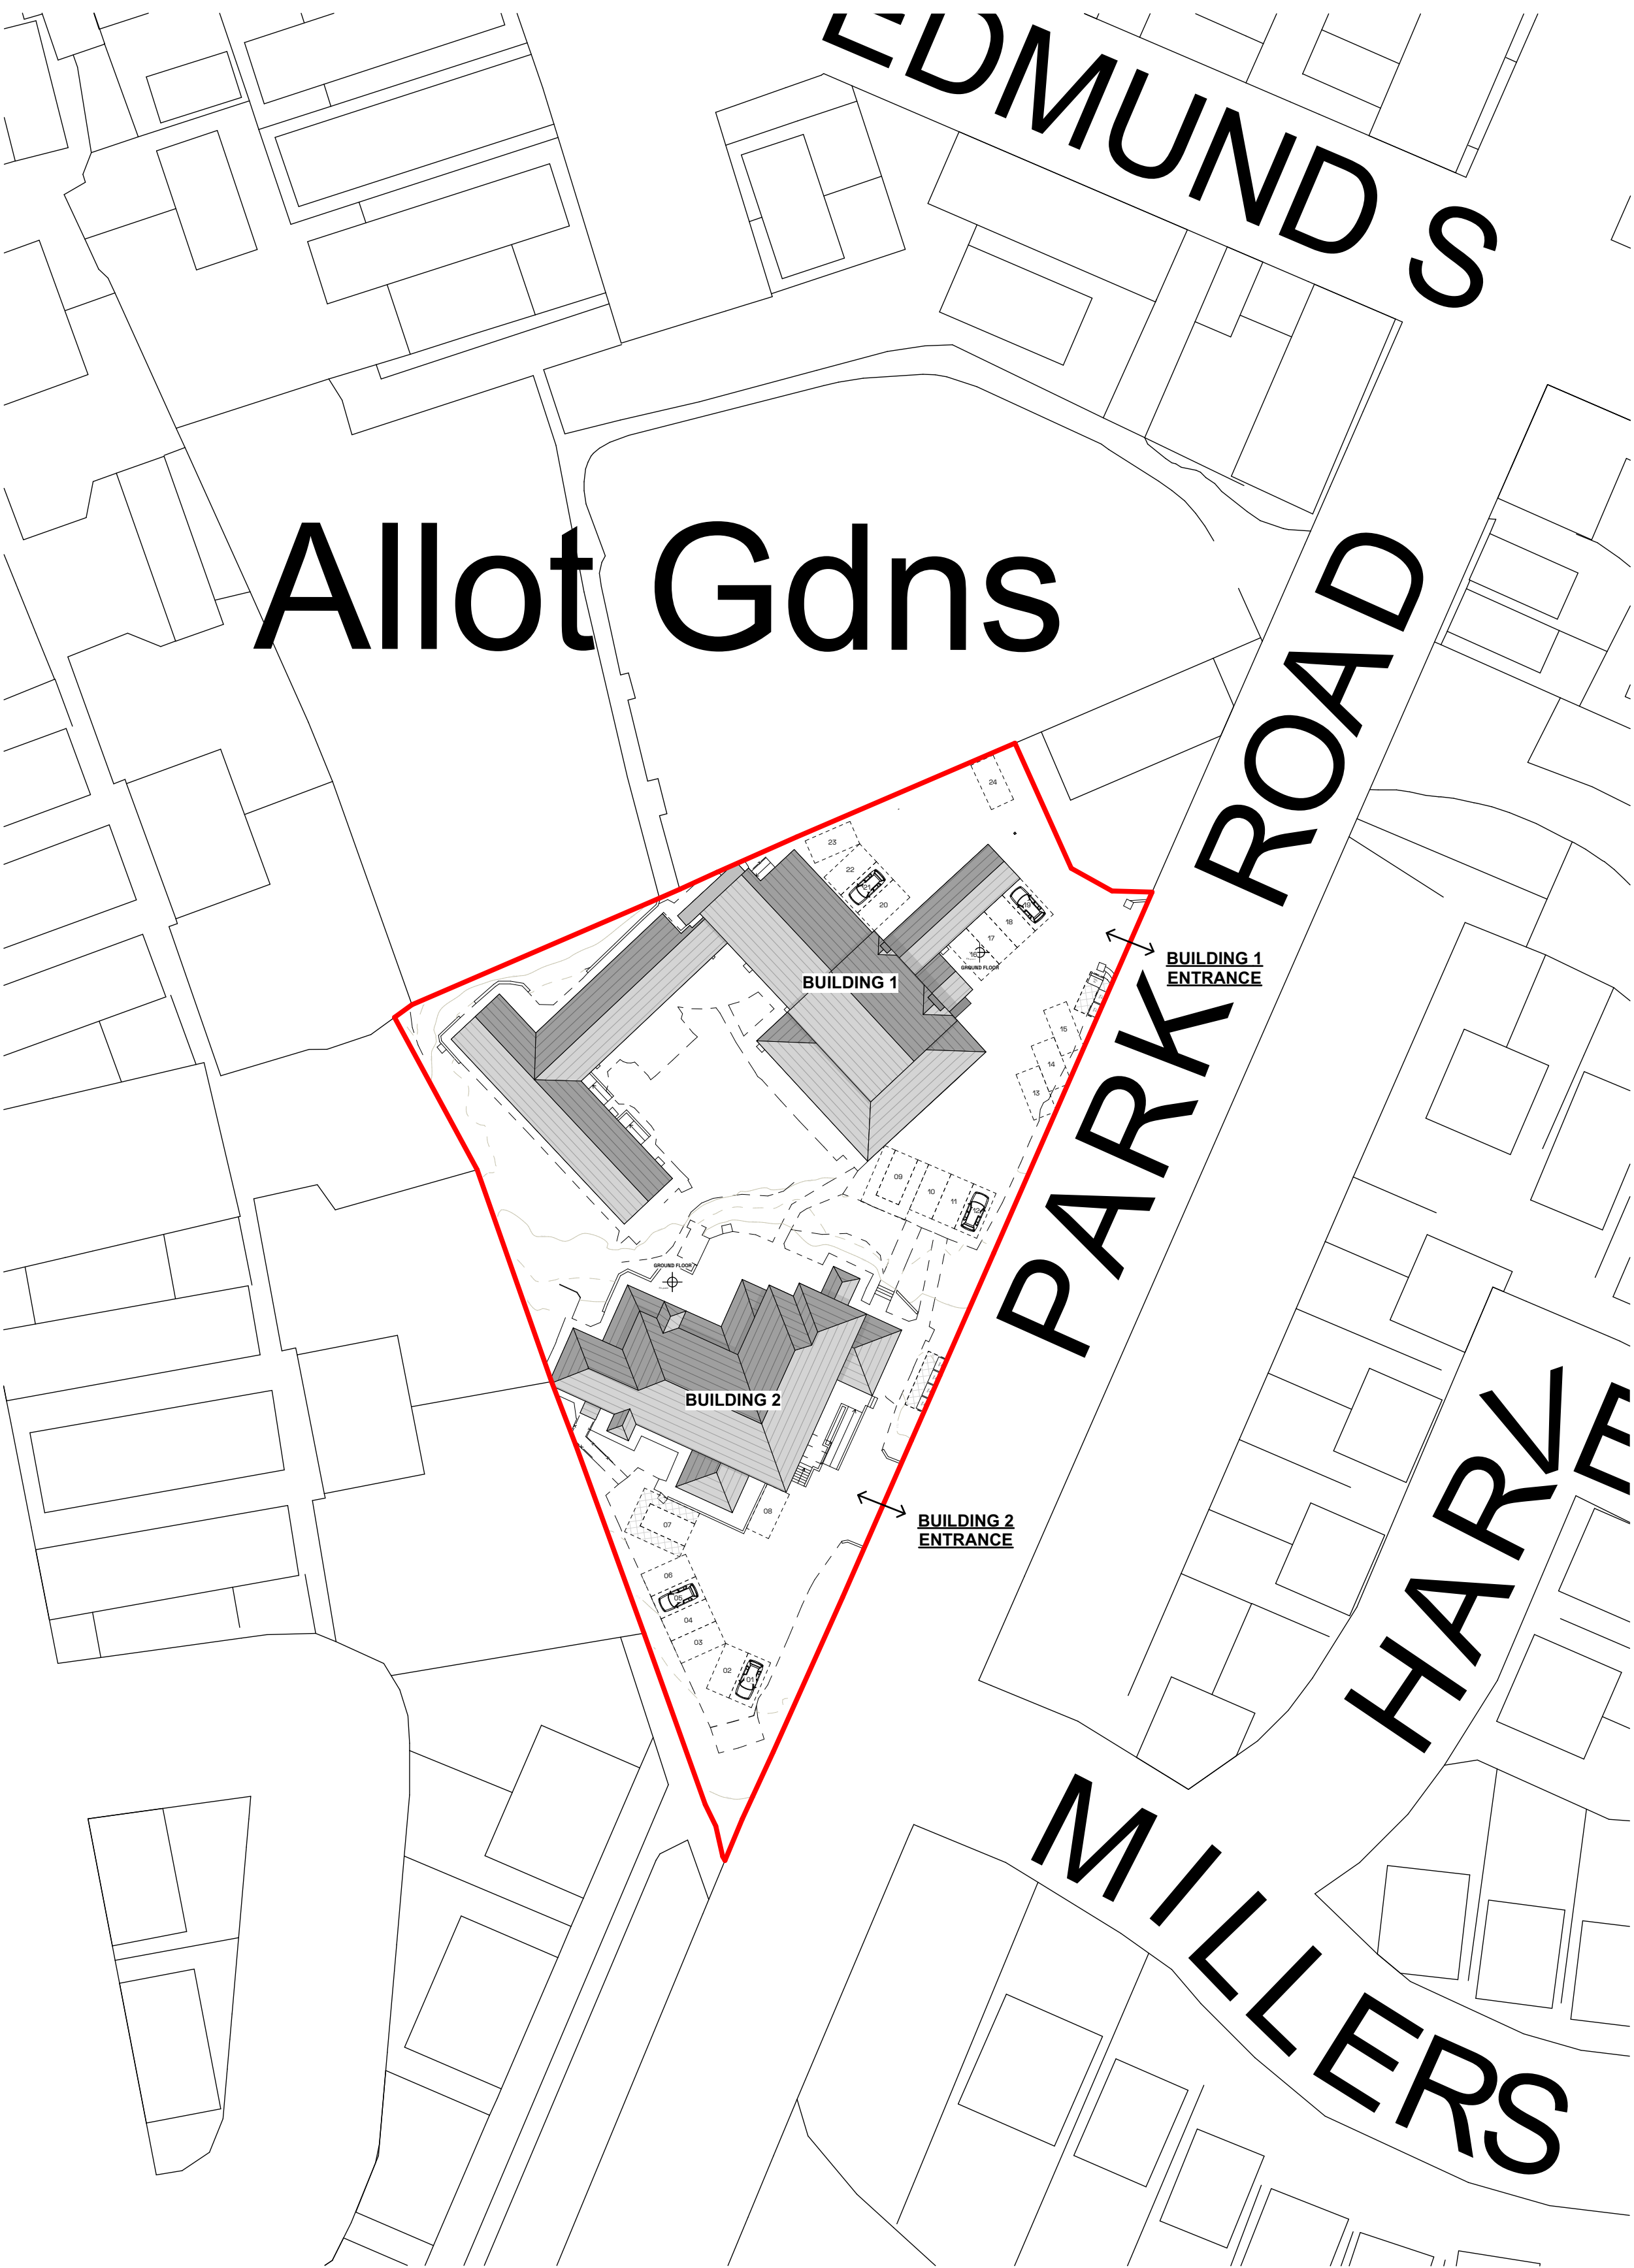

PROPOSED SITE PLAN 1:500

NOTES

Do not scale from these drawings - If in doubt always ask first.

Report any discrepancies and omissions to owner.
This Drawing is Copyright.
Drawings are prepared for the purposes of obtaining Town & Country Planning Permission Approval only.

All materials shall be fixed, applied or mixed in accordance with all of the manufacturers instructions, recommendations & specifications. All materials shall be fit for the purposes that they are to be used for.

It is the responsibility of the owner / client to serve a notice on the adjoining or adjacent neighbours for the proposed works under 'The Party Wall Act. 1996' Explanatory booklets can be obtained free of charge from the D.O.E. publications despatch centre, Blackhorse Road, London SE99 6TT Tel 0208 681 9191.

P01	16.04.25	AMENDED TO TPS COMMENTS
WIP	18.06.24	WORK IN PROGRESS
Rev	Date	Comments

Project

Proposed Residential Conversion and Change of Use.

Rockley Dene
86 Park Rd
Worsbrough, Barnsley
S70 5AD

Client

KRUIDBERG CAPITAL

Drawing title

EXISTING AND PROPOSED SITE PLAN

Scale	Drawing No.	Revision
1:500 at A1	A24-17-002	P01
Date	June 2024	
Drawn By	BJDL	

edge
AD Ltd

T: +44 (0) 114 4000301 M: +44 07775107981
W: www.edge-ad.co.uk E: info@edge-ad.co.uk
Wharf House, Wharf Street, Sheffield S2 5SY - Registered Company No. 08593883