



1) This drawing and the design and details depicted thereon are the copyright of Peter Dimberline Chartered Architect.
 2) All dimensions on this drawing are to be checked by the Contractor and any discrepancies are to be reported to the Architect.
 3) Do not scale critical dimensions off this drawing.
 4) Contractor to ensure that all Health & Safety requirements (CDM Regulations) in relation to this project will be complied with.



proposed site plan, 1:200 at A1

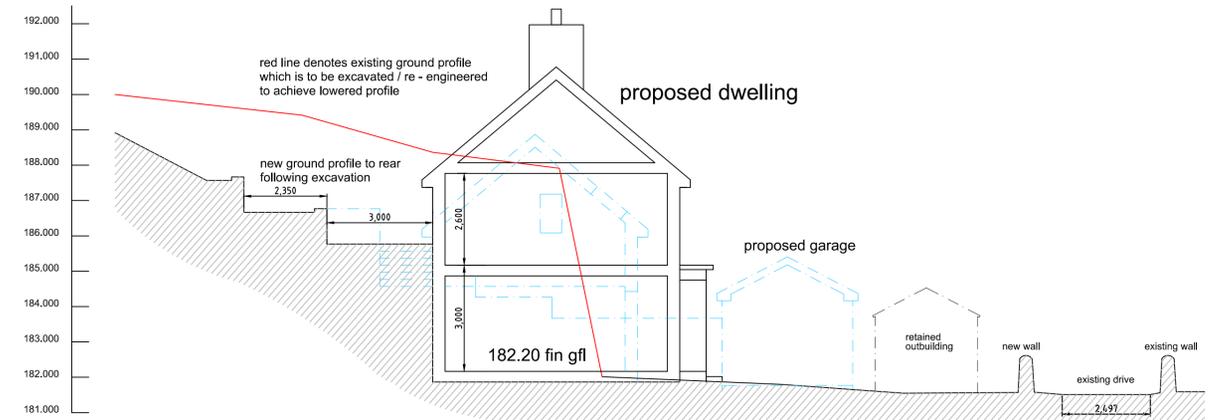

section 'A' - 'A' at 1:100

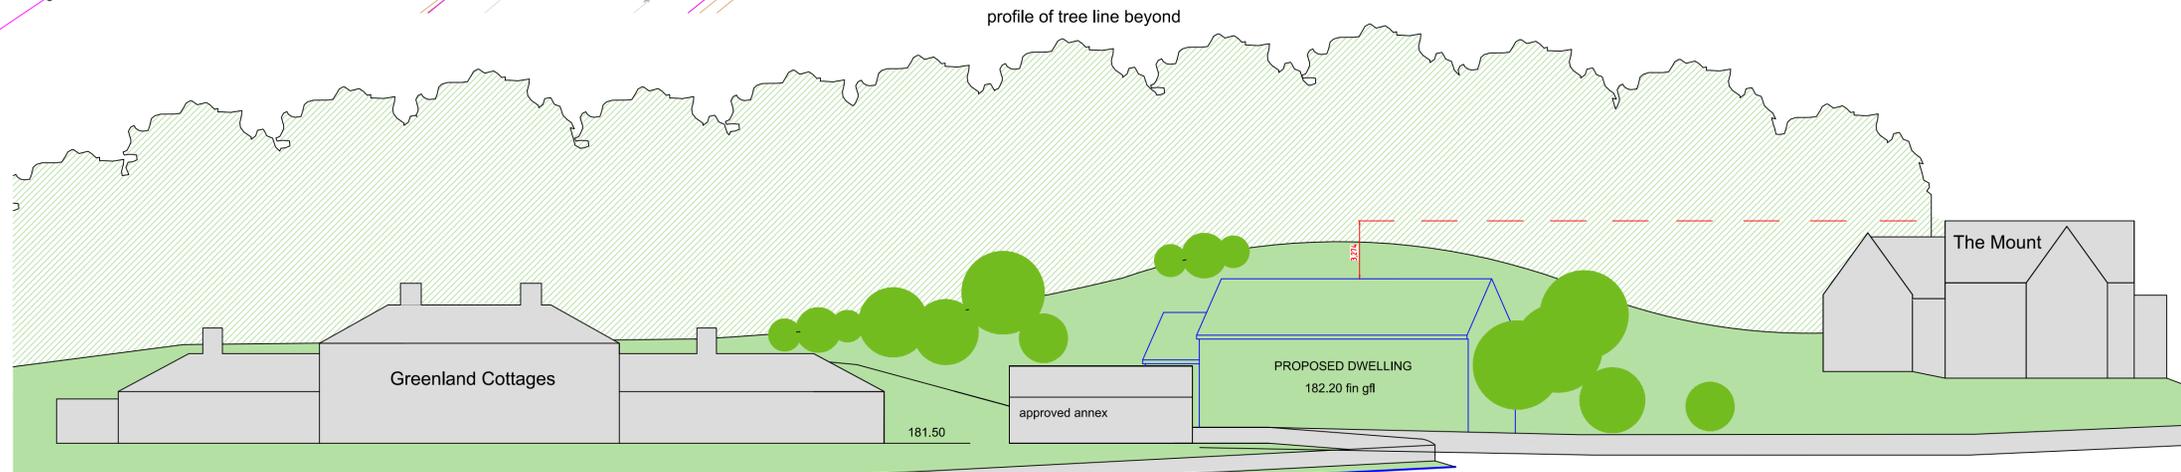

High Hoyland Lane 'street-scene' at 1:200 showing relationship with existing dwellings

REVISIONS

PETER DIMBERLINE Dip Arch, RIBA
CHARTERED ARCHITECT

2 TIPSEY COURT, STAINCROSS
 BARNSELY, S75 6FZ

tel/fax (01226) 390947
 email: pdimberline@tiscali.co.uk

CLIENT
 Mr S Warsop

PROJECT
 Proposed detached dwelling

LOCATION
 Site to the rear of Greenland Cottages
 High Hoyland Lane, High Hoyland, Barnsley

DRAWING
 Proposed site plan, section 'A' - 'A'
 and proposed street-scene profile

SCALES 1:200 and 1:100 at A1 DATE March '25

DRWG No. 2023/01/04

DRAWN BY
 PD

REV.