




Produced 13 Dec 2011 from the Ordnance Survey National Geographic Database and incorporating surveyed revision available at this date. Reproduction in whole or part is prohibited without the prior permission of Ordnance Survey. © Crown Copyright 2011.

Ordnance Survey and the OS Symbol are registered trademarks of Ordnance Survey, the national mapping agency of Great Britain.

The representation of a road, track or path is no evidence of a right of way. The representation of features as lines is no evidence of a property boundary.

 

1:1250



15-19
PEEL STREET
BARNSELY
S70 2RA

Supplied by: **Latitude Mapping Ltd**
Reference: O1352734
Centre coordinates: 434323 406343

ARGOS - BARNSELEY - PEEL STREET



EXISTING



PROPOSED



FRONT ELEVATION - SCALE 1:100 @ A3



Item: A - 1-OFF NEW Canopy Sign, 1900 x 1200mm
Internally illuminated "Argos Module" sign case finished Red to match Pantone 485c with an Opal acrylic panel face applied with standard vinyls and internally illuminated via fluorescent tubes.



Item: B - 1-OFF NEW Fascia Signs, 1650 x 1000mm
Internally illuminated "Argos Module" sign case finished Red to match Pantone 485c with an Opal acrylic panel face applied with standard vinyls and internally illuminated via fluorescent tubes. Also applied white vinyl 'web address' to fascia.
Existing Fascia painted blue (PMS 311c) by others.



ITEM: C - 1-OFF High Level Flex Face Sign - 6500 x 1500mm
New flex face sign-case at high level to replace existing c/w NEW part illuminated flex face skin, vinyl decorated with opaque Blue matching Pantone 311c, translucent Red to match Pantone 485c with text and under score to illuminate White.

ITEM: D - Red Thread & Manifestations To Glazing
Glazing to have reverse applied standard window glazing decals as shown.
See Front Elevation for Visual

ITEM: E - 1-OFF Std. 500mm Sq. 'CCTV' Panel

ITEM: F - 1-OFF Std. 500mm Sq. 'Goods in' Panel

New panels to replace existing. Flat aluminium panels, all with vinyl graphics to face.

ABOVE ITEMS - SCALE 1:50 @ A3



Image Technique Ltd.
Saxon Business Park
Stoke Prior, Bromsgrove,
Worcestershire, B60 4AD
Tel: +44 (0)1527 578 533
www.imagetechnique.co.uk

Drawing Title: PROPOSED SIGN DETAILS

Date: 21-07-2011 Scale: 1:25 @ A3 Drawn By: A.P.W. Checked By:

Job No: PROP

Drawing No: ARGOS/BARNSELEY/PROP/01


Client: ARGOS

Revision Details:
WEB ADDRESS MOVED TO FAR R/H SIDE
ITEM: B - 1-OFF R/H SIGN MODULE REMOVED

Rev: B Date: 12-10-2011

Site Address:
BARNSELEY - PEEL STREET

EXTERNAL SIGNAGE (HIGH STREET, CROSS SECTION DETAIL)

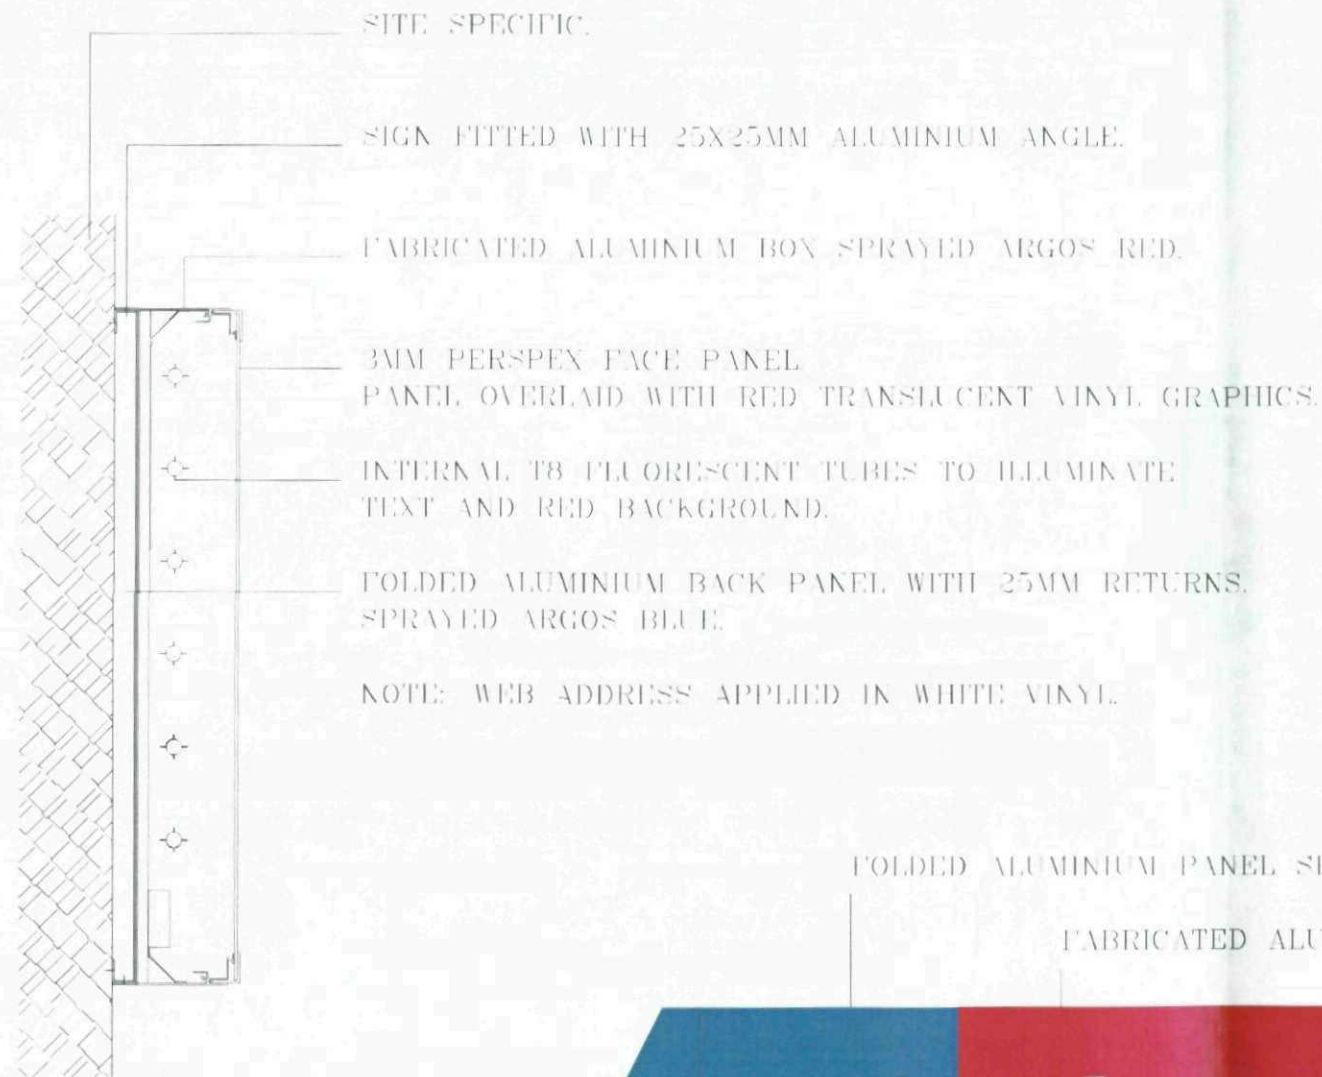

SITE SPECIFIC.

SIGN FITTED WITH 25X25MM ALUMINIUM ANGLE.

FABRICATED ALUMINIUM BOX SPRAYED ARGOS RED.

3MM PERSPEX FACE PANEL
PANEL OVERLAID WITH RED TRANSLUCENT VINYL GRAPHICS.

INTERNAL T8 FLUORESCENT TUBES TO ILLUMINATE
TEXT AND RED BACKGROUND.

FOLDED ALUMINIUM BACK PANEL WITH 25MM RETURNS.
SPRAYED ARGOS BLUE.

NOTE: WEB ADDRESS APPLIED IN WHITE VINYL.

FOLDED ALUMINIUM PANEL SPRAYED ARGOS BLUE, 25MM RETURNS.

FABRICATED ALUMINIUM BOX SPRAYED ARGOS RED.



3MM PERSPEX FACE PANEL

PANEL OVERLAID WITH RED TRANSLUCENT VINYL GRAPHICS.

ALL PANEL JOINTS TO BE JOGGLED.

SECTION: EXTERNAL

SIGN CODE:

EXT-13

TYPE:

HIGH STREET FASCIA

LOCATION: EXTERNAL BRANDING

SIZE: SITE SPECIFIC

PRINT: /

MATERIAL: /


NOTES:



489-499 Avebury Boulevard
Saxon Gate West
Milton Keynes
MK9 2NN

EXTERNAL / SIGNCOMP SYSTEM.

170mm HINGABLE BOX WITH RETRO FRAME
AND 12mm FACE COVER.

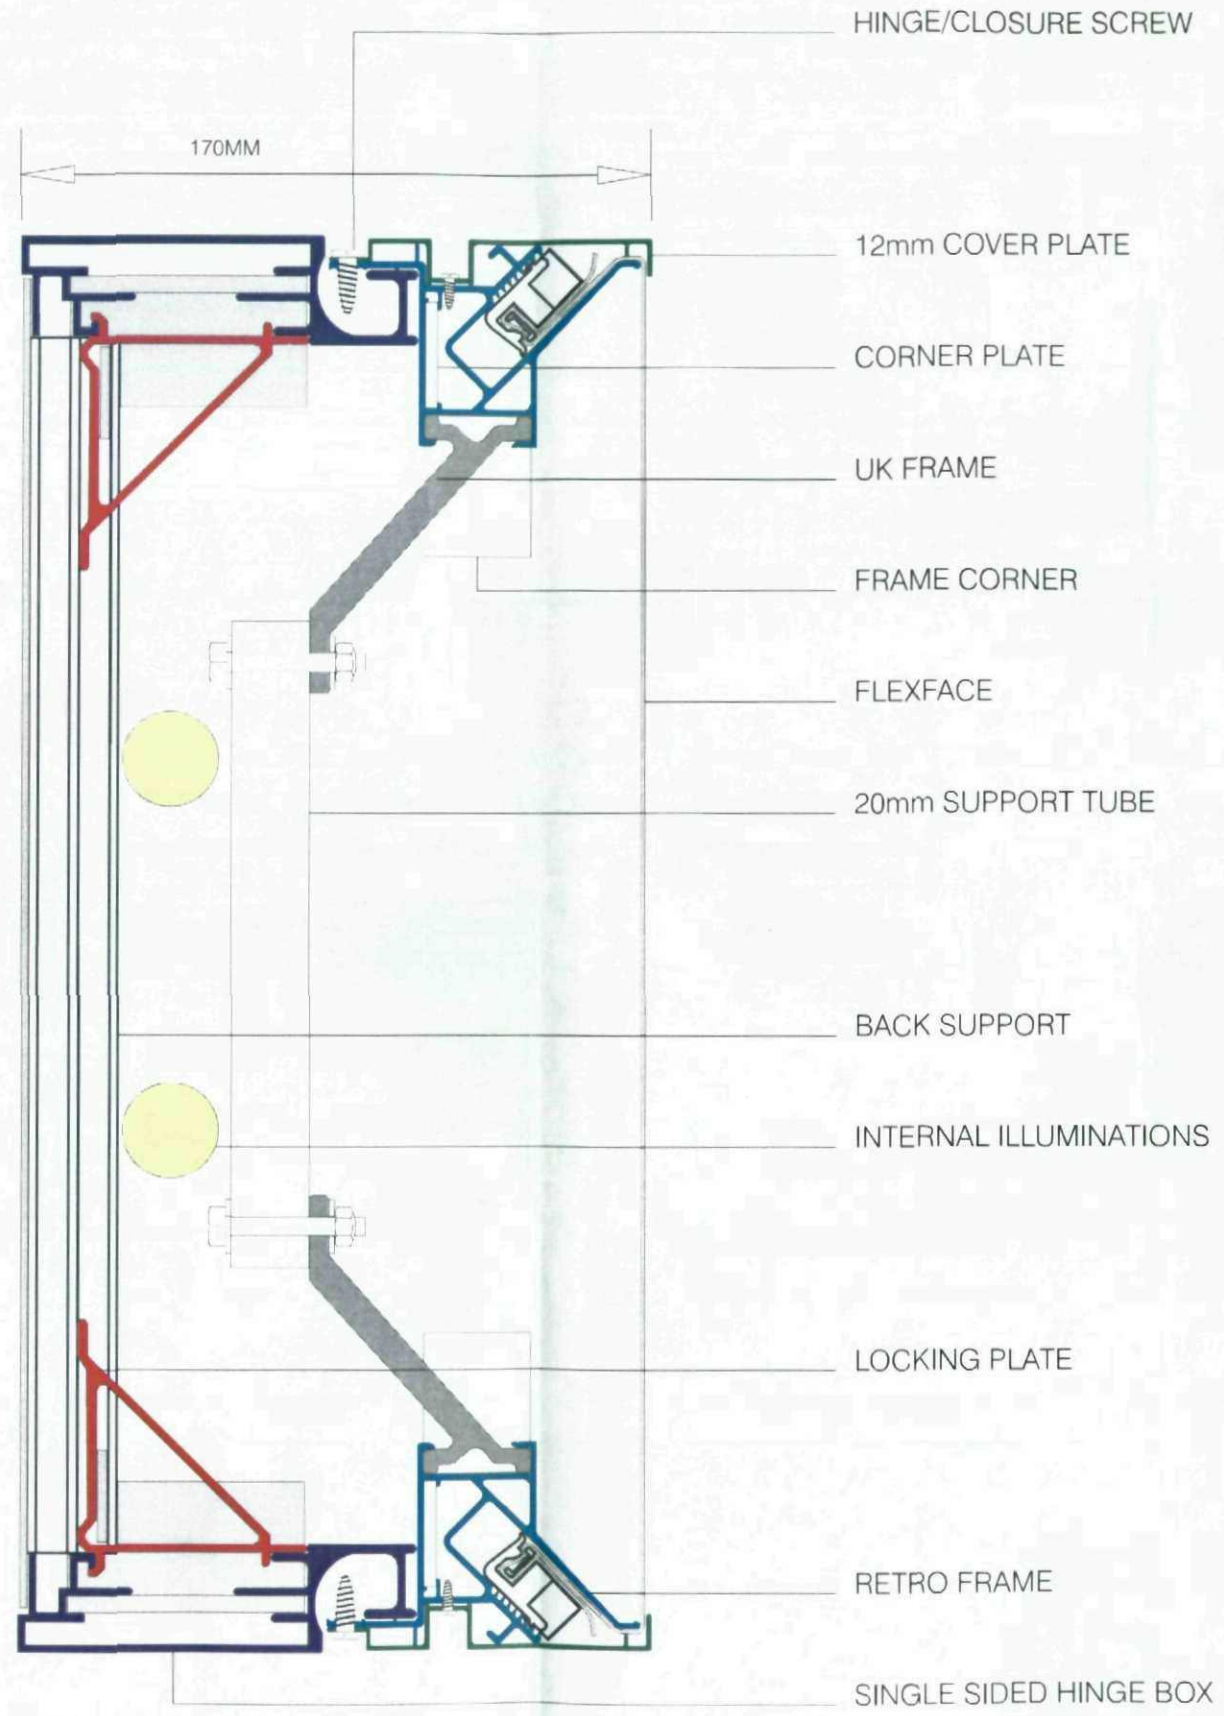

SECTION: EXTERNAL

SIGN CODE:
EXT-01

TYPE:
EXTERNAL BRANDING

LOCATION: ENTRANCE DOORS

SIZE: SITE SPECIFIC

PRINT: /

MATERIAL: /

NOTES:

NOTE: ECONO-FLEX NOT TO BE USED.



489-499 Avebury Boulevard
Saxon Gate West
Milton Keynes
MK9 2NN