




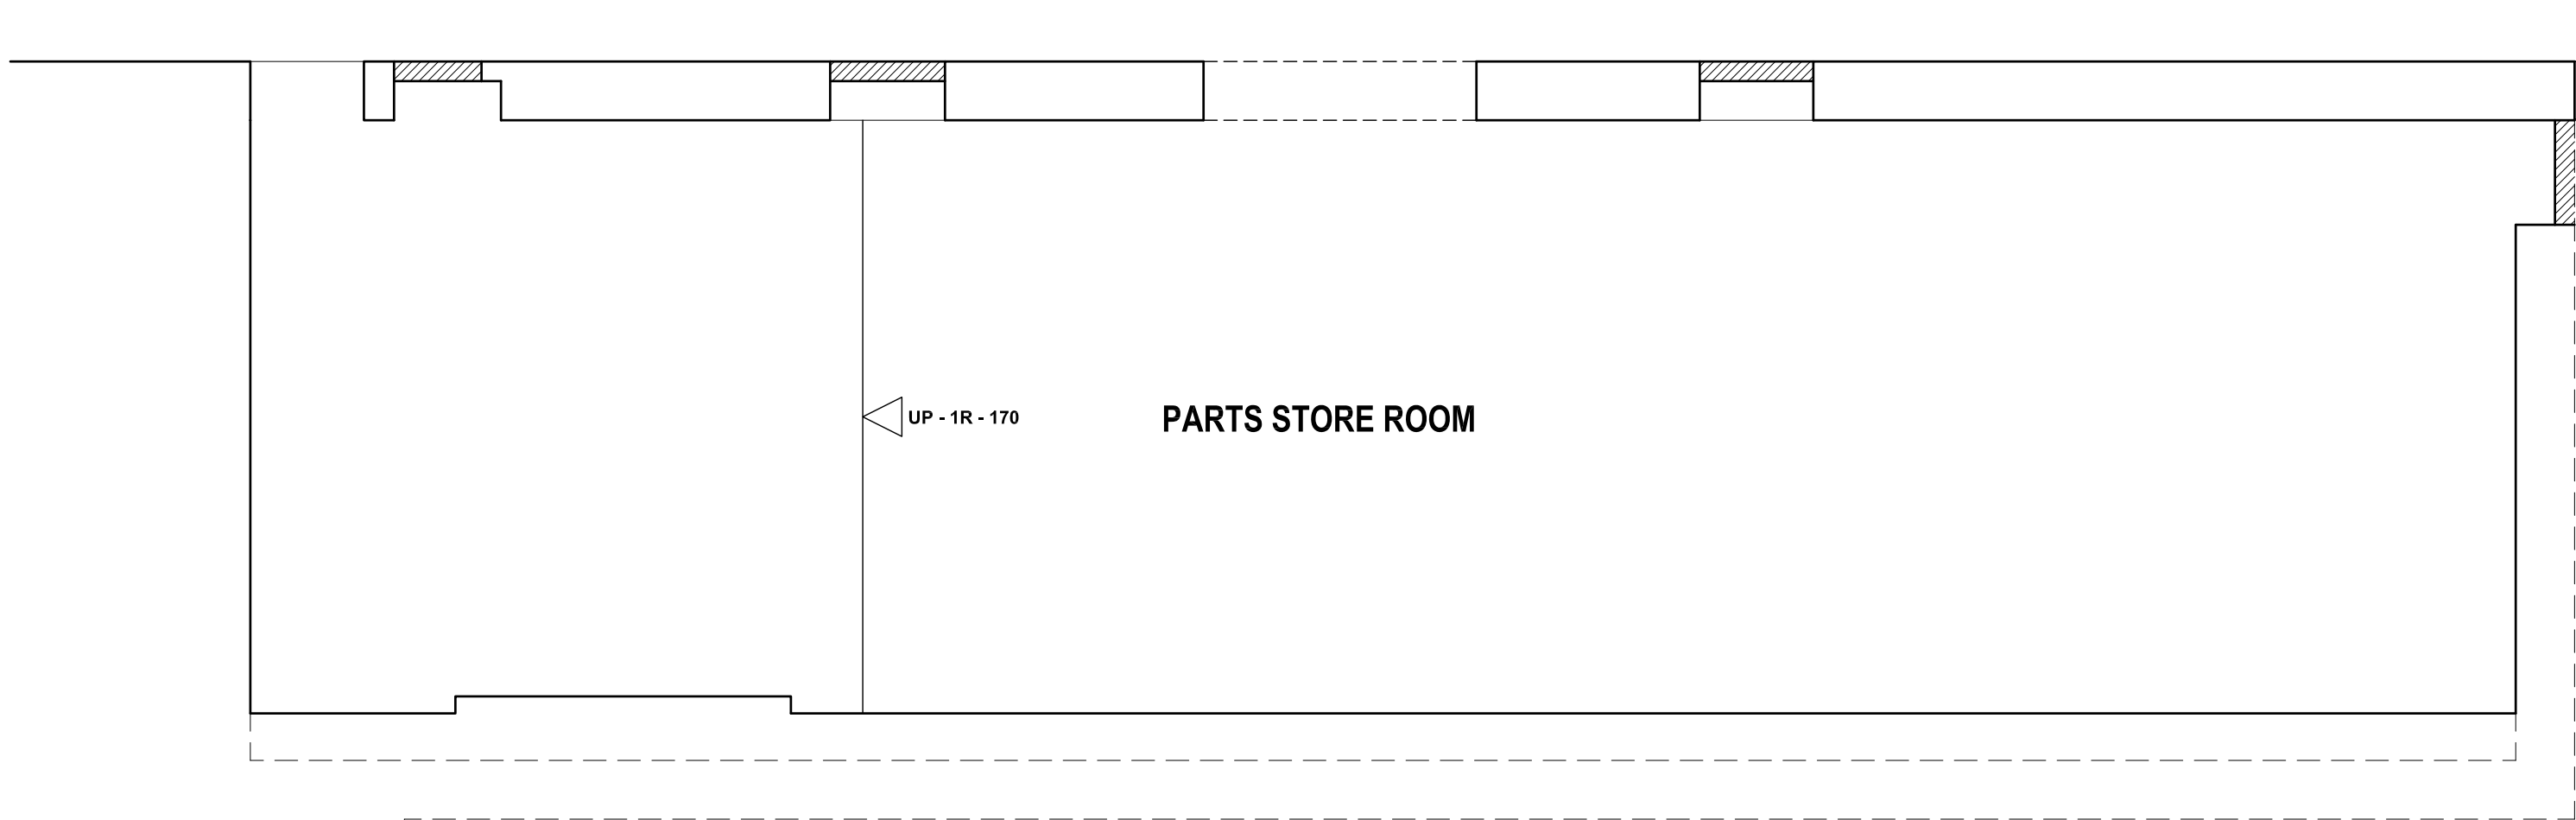


LOWER GF PLAN

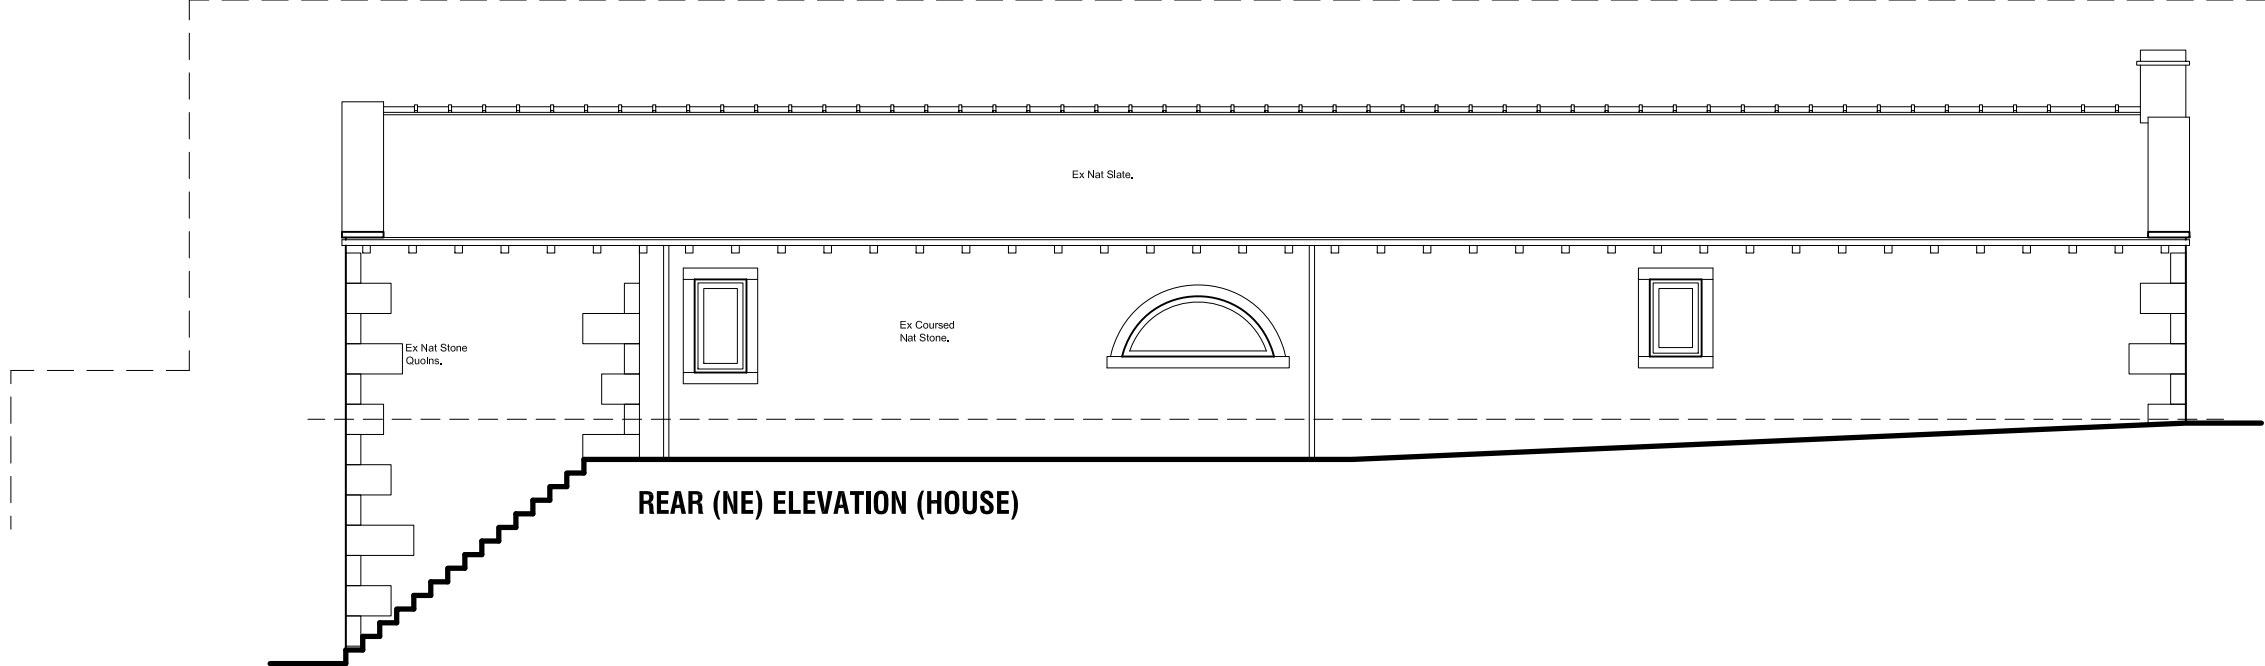


REAR (NE) ELEVATION (HOUSE)

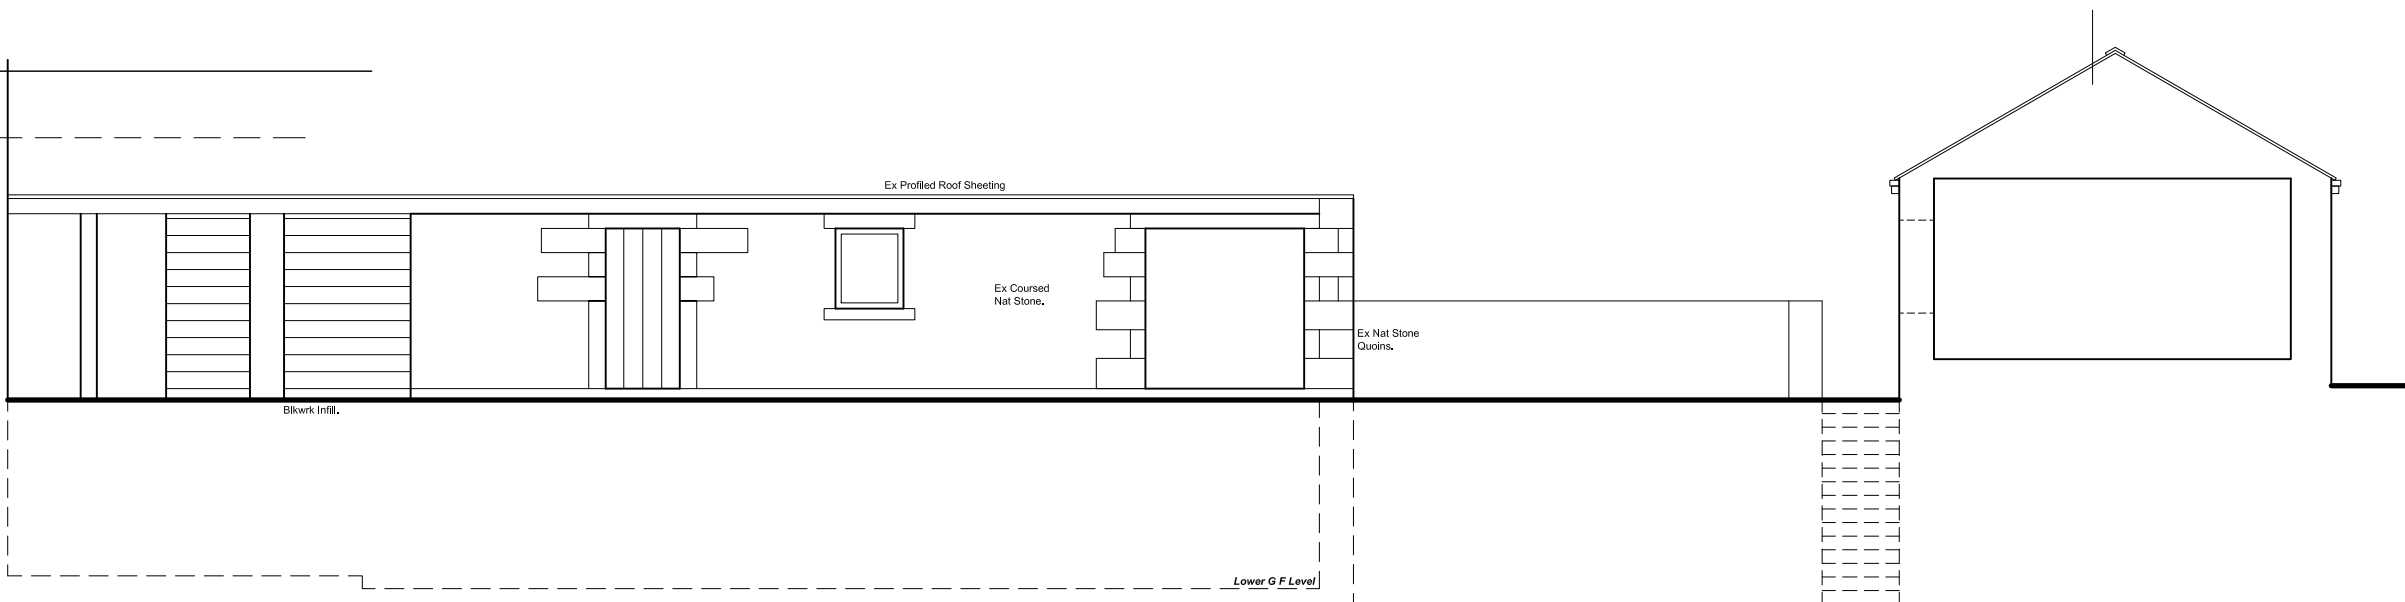


FRONT (NW) ELEVATION

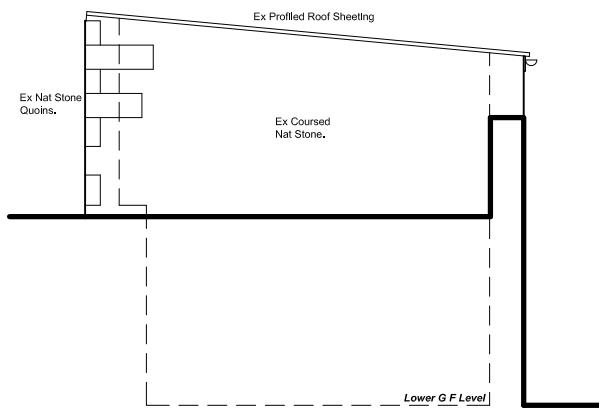


END (SW) ELEVATION

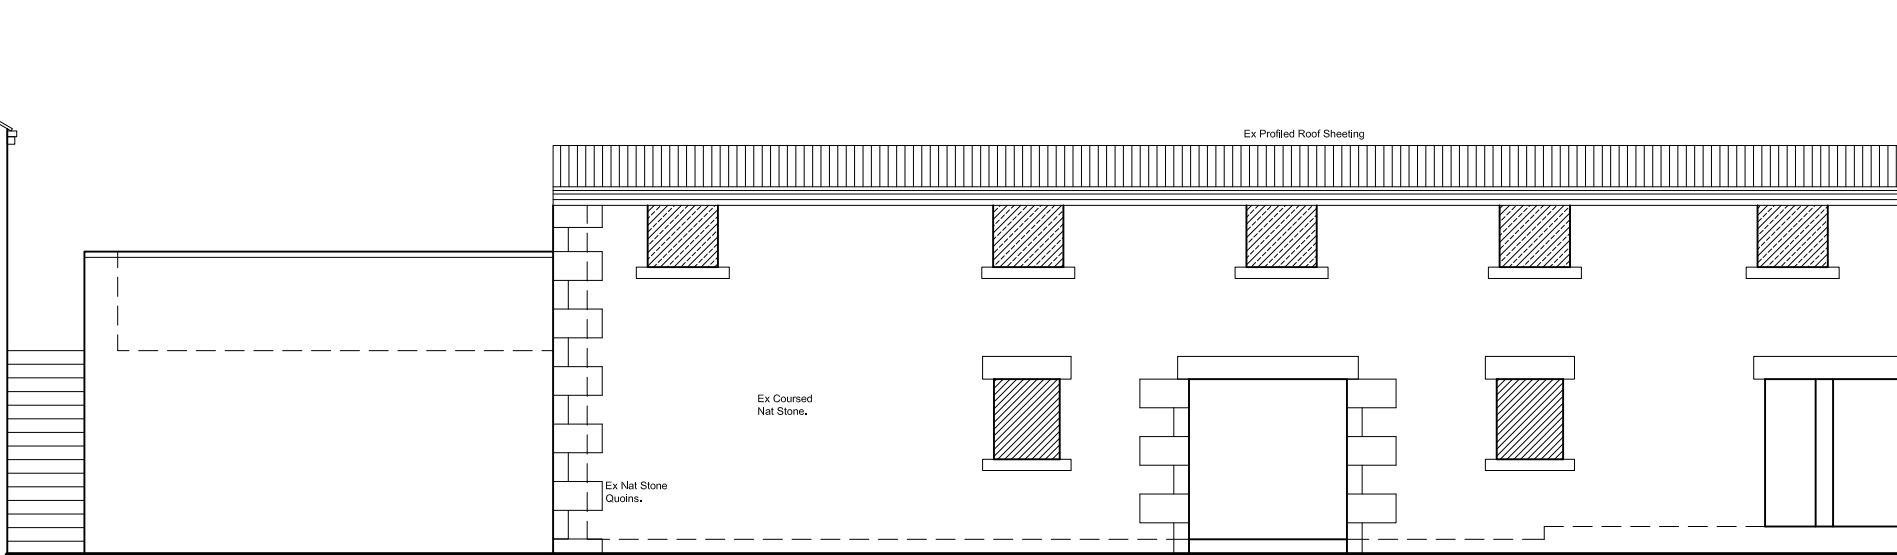

REAR (SE) ELEVATION

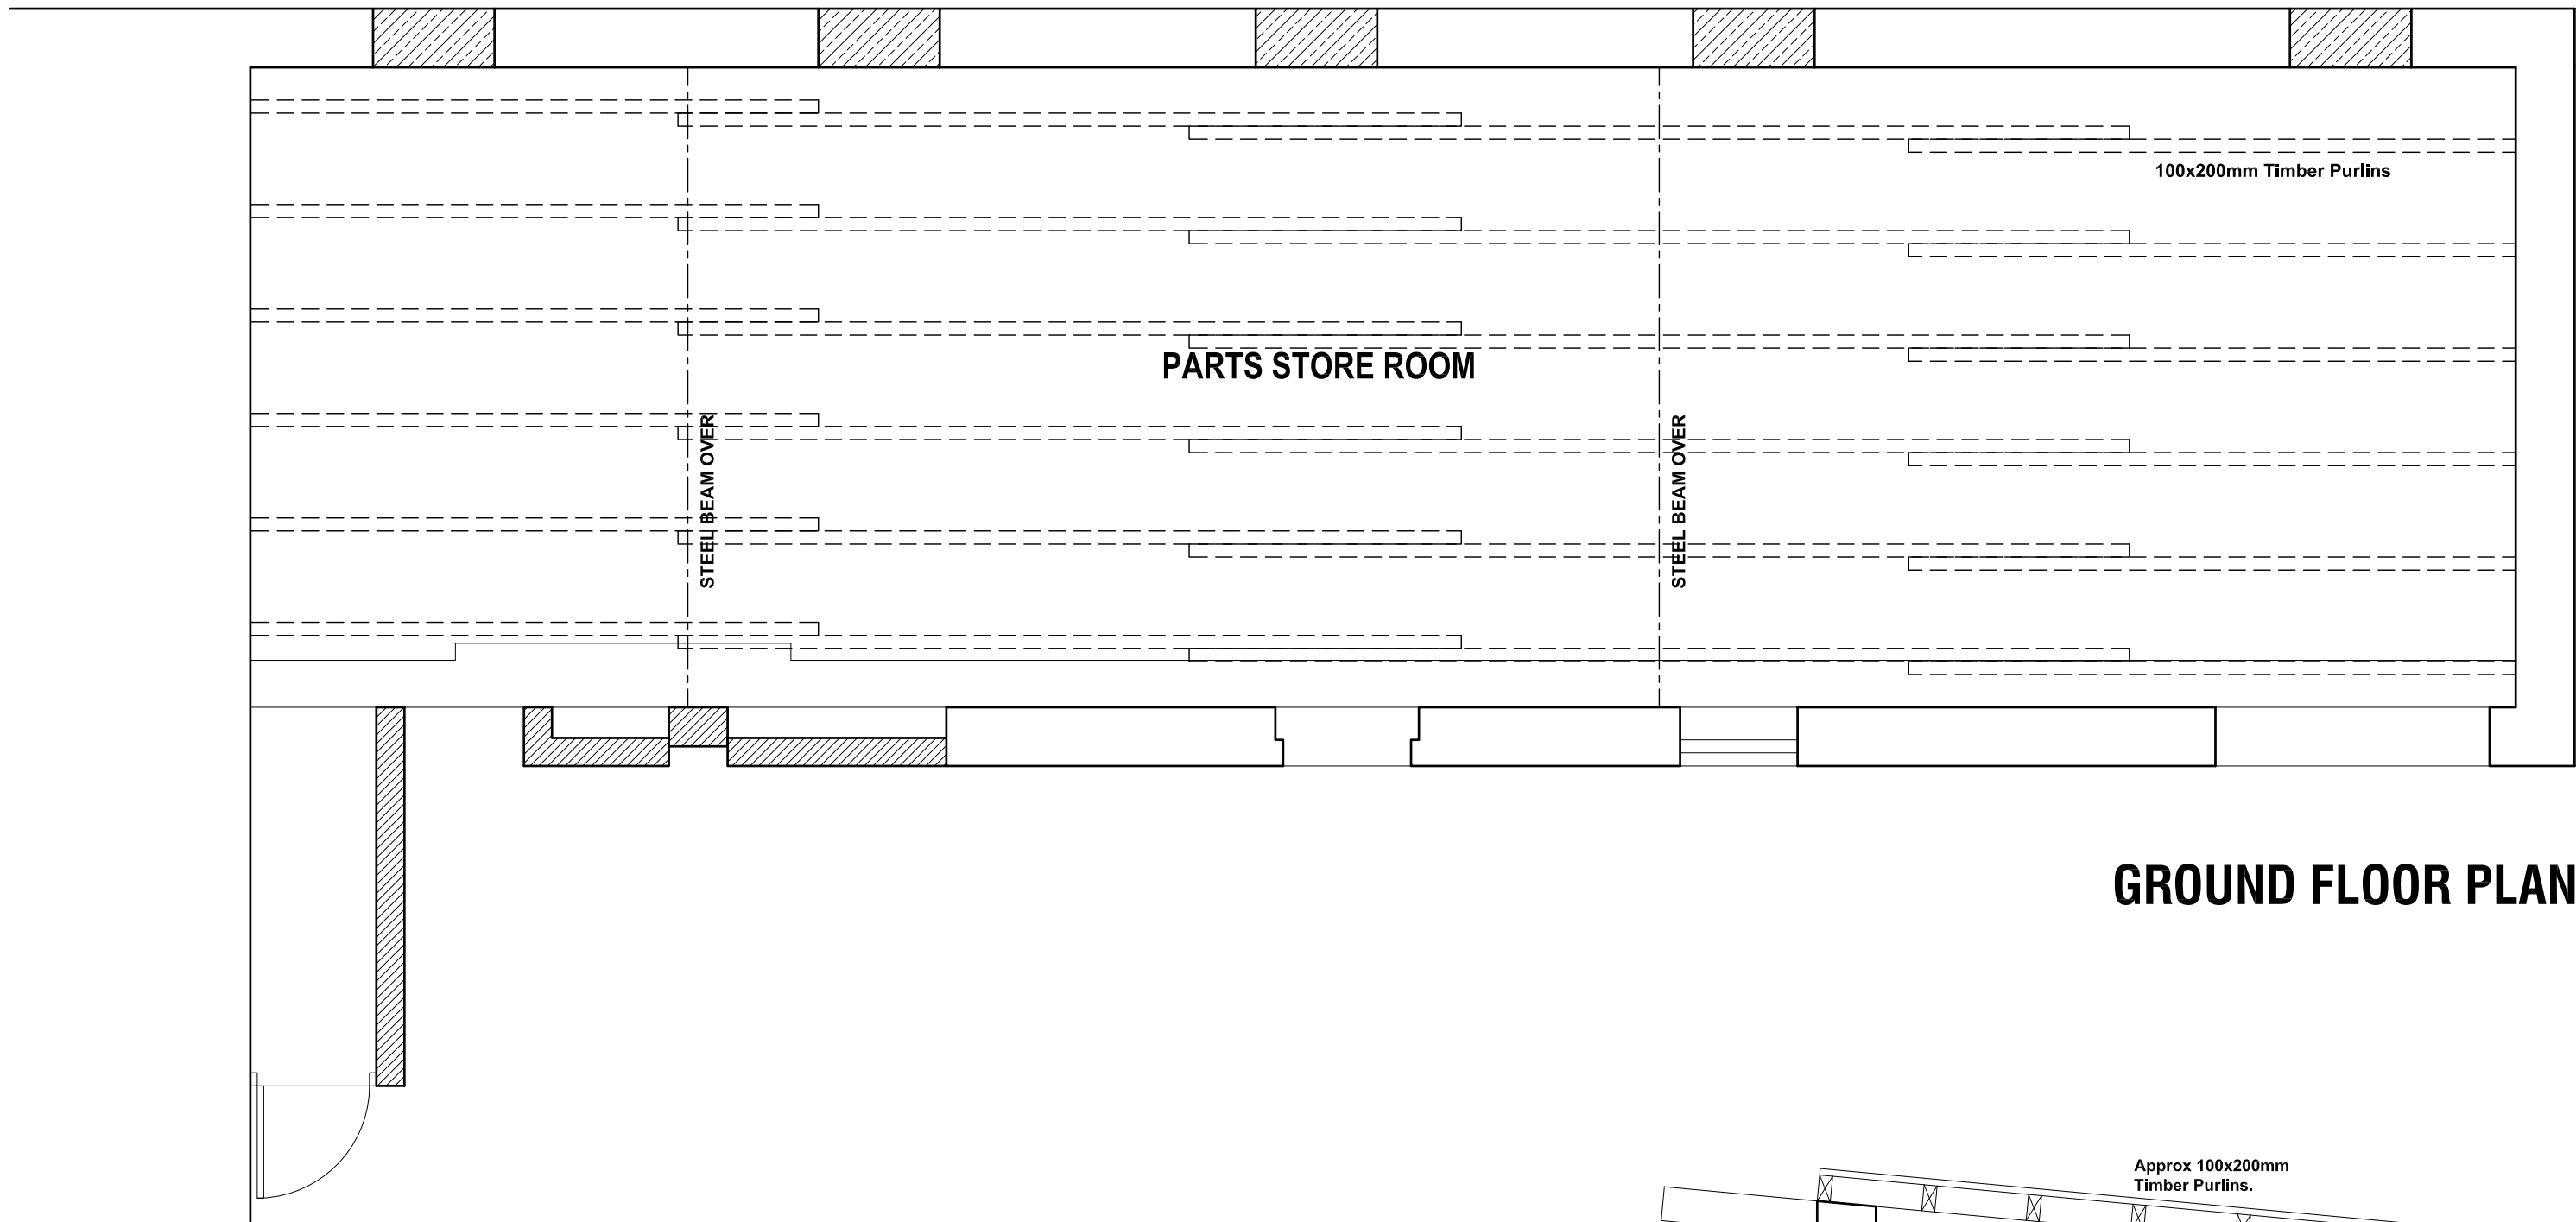


GROUND FLOOR PLAN

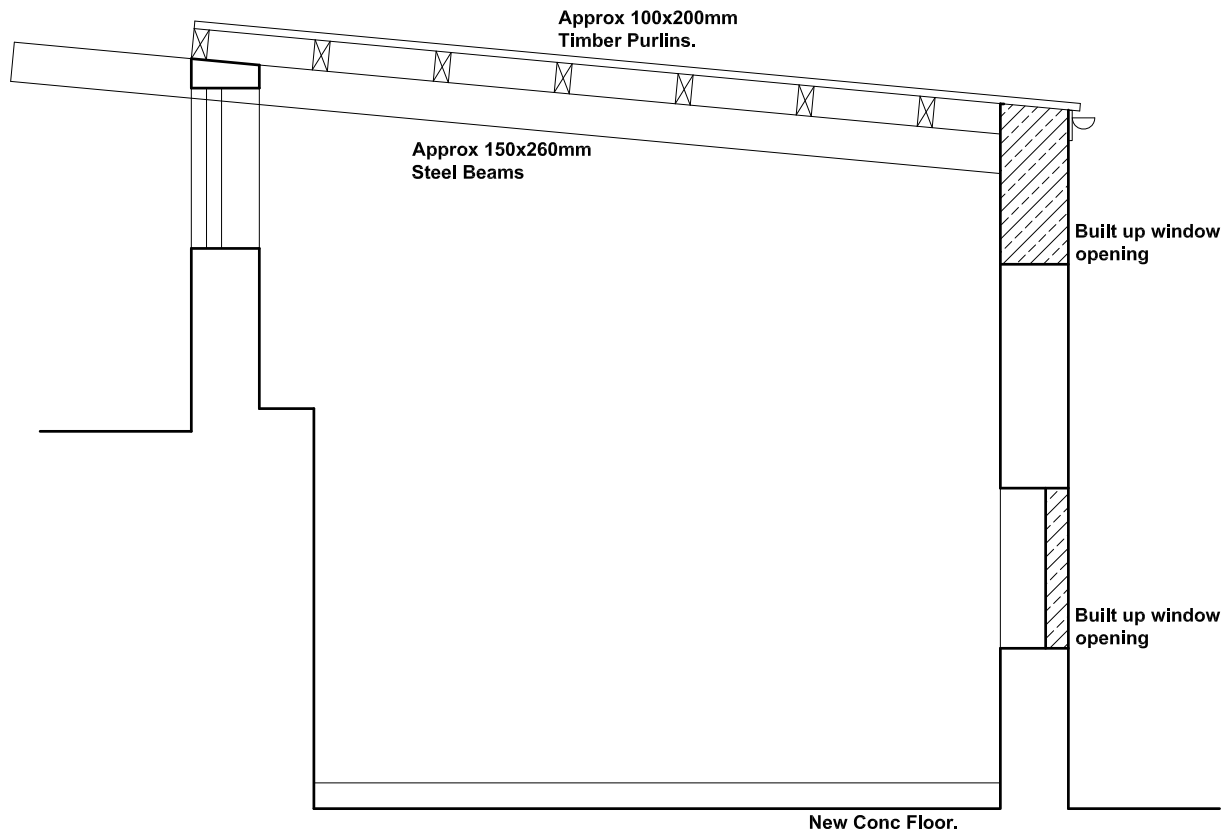

TYPICAL SECTION

Yard Area

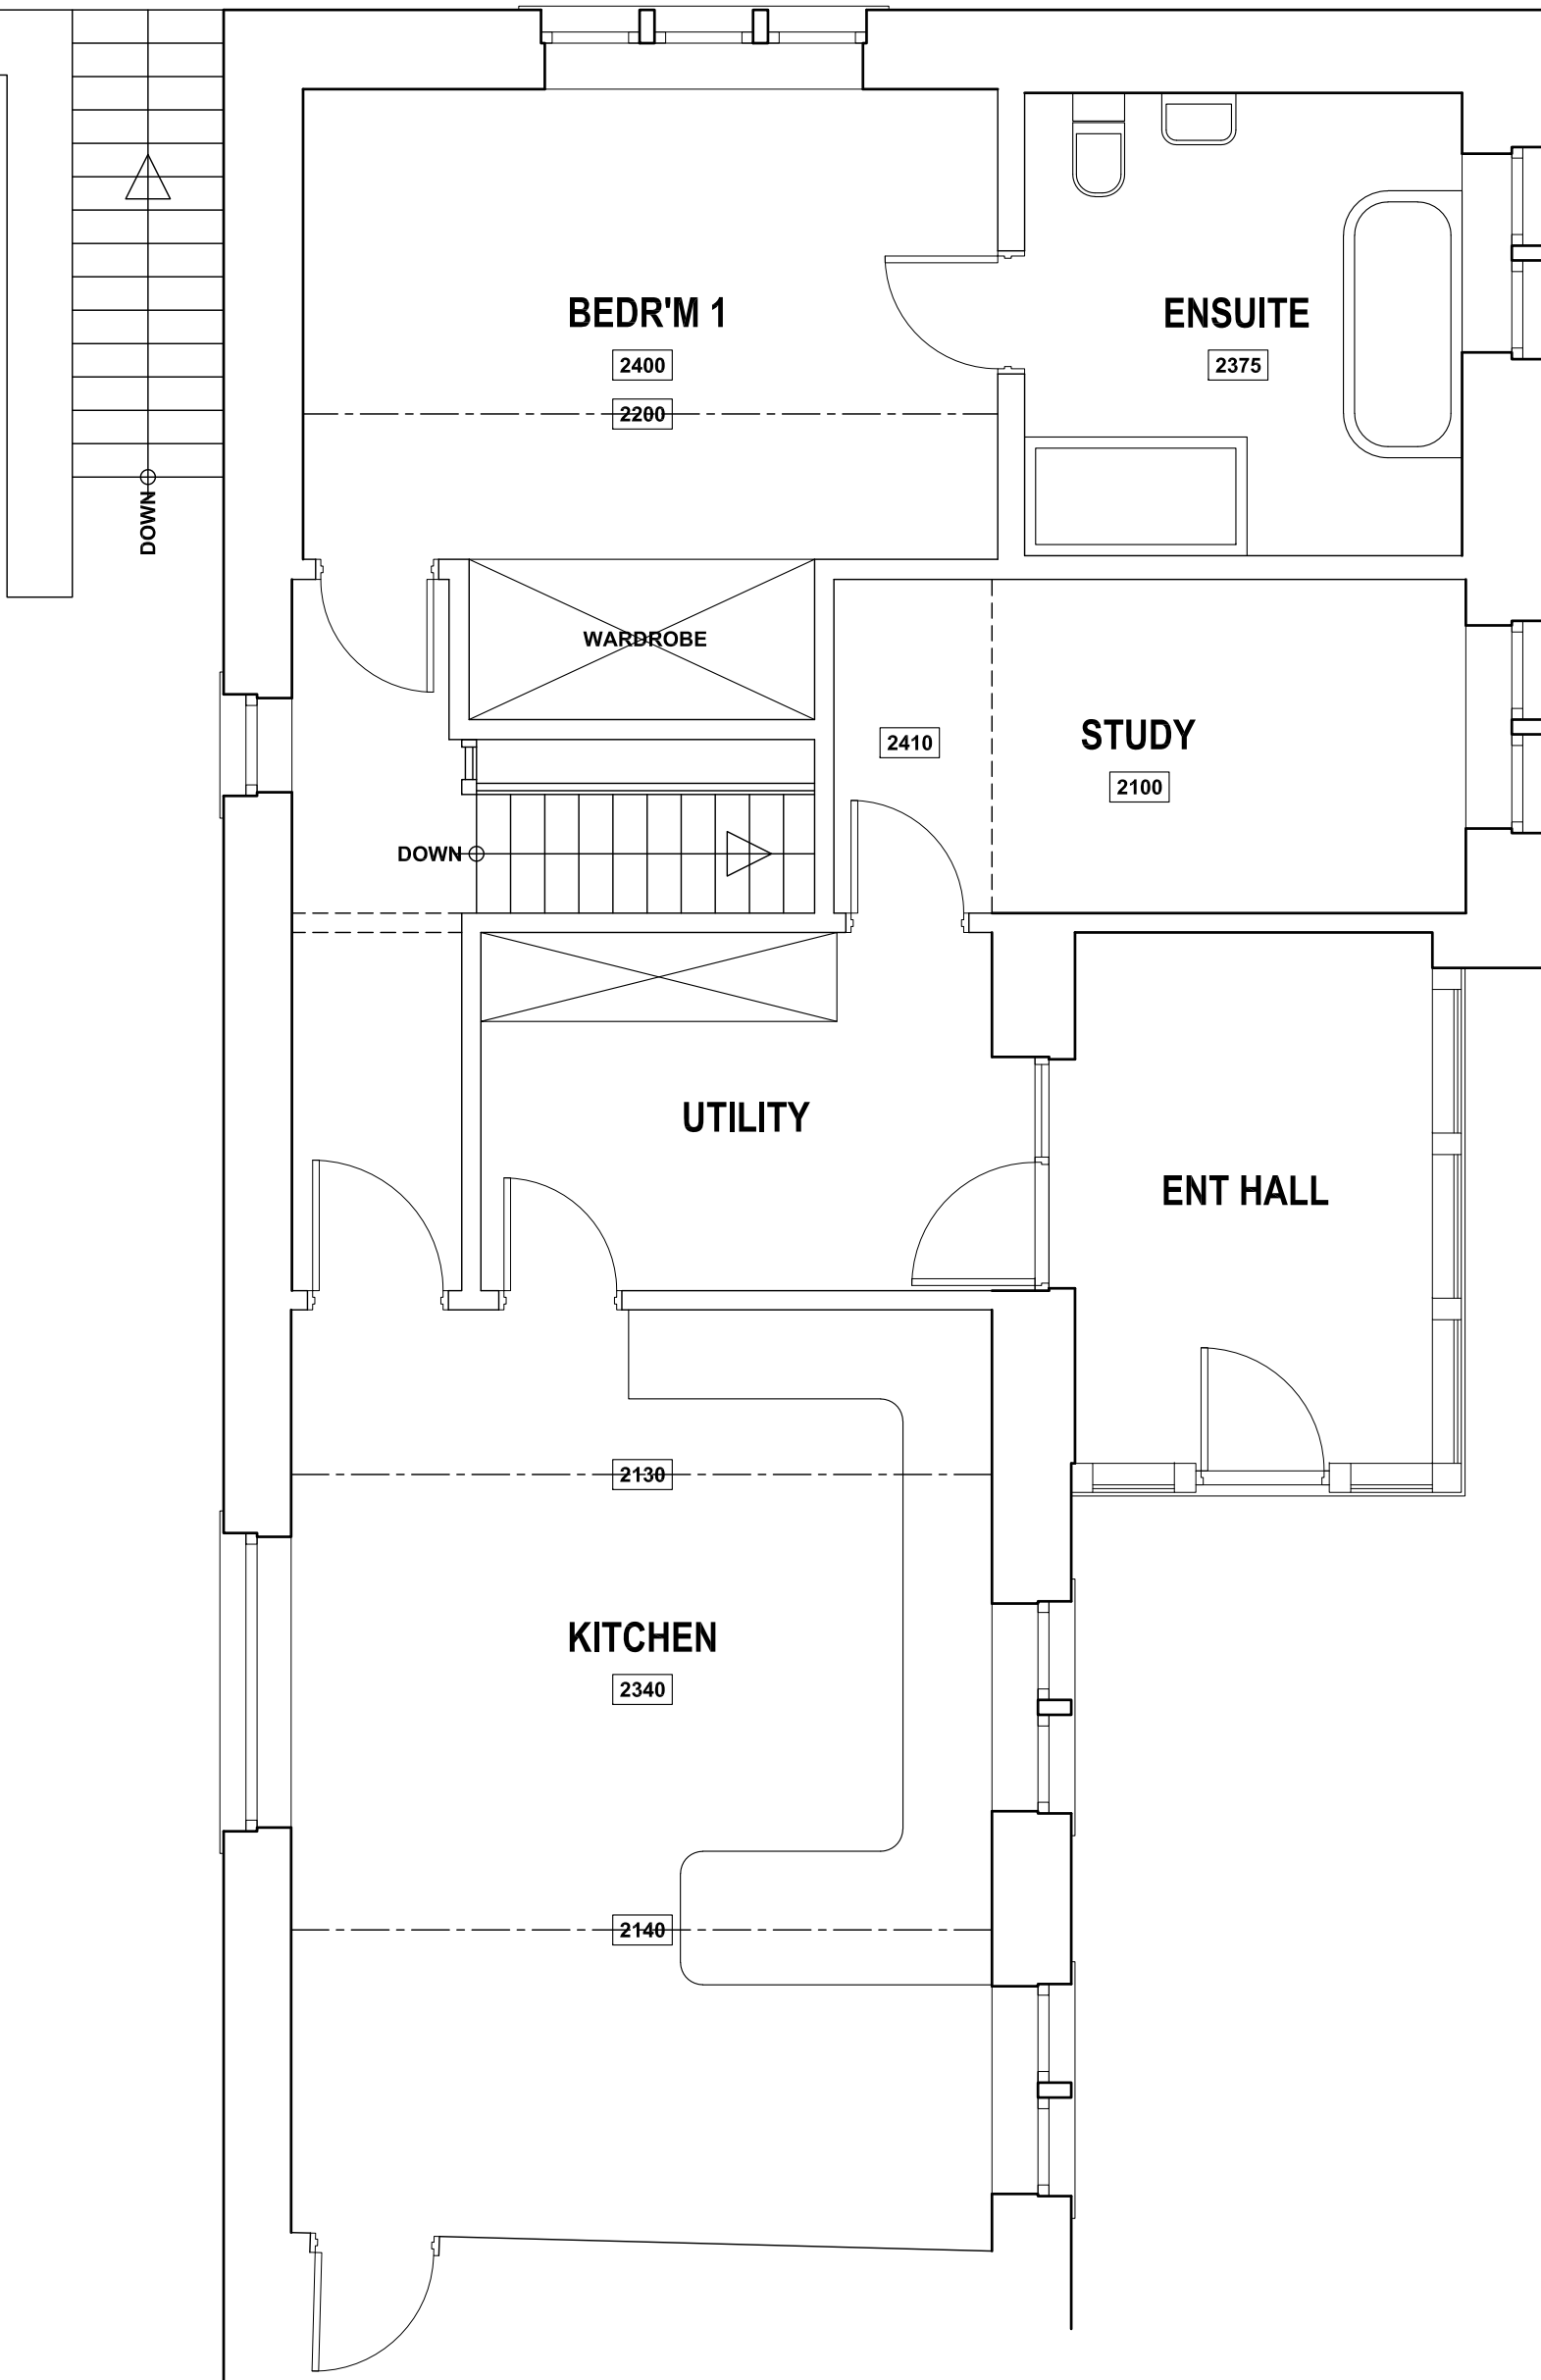

Building Design Services

JE Architectural Ltd
23 Windmill Road, Wombwell,
Barnsley, S73 8PW,
Tel: 01226 754507
Email: jeahd@virginmedia.com

This drawing and the copyright is the Architectural Company's property and maybe used
or reproduced only by agreement. All Dimensions in Millimetres Unless specified
otherwise and subject to verification on site.

Scale: 1:50/100@A1 Date: MARCH 2024

Ref: 202324 Drwg No: 01

Revision	Date	Description
1	10/03/2024	Final
HADFIELD HOUSE, NEW CHAPEL FARM, CHAPEL LANE, PENISTONE, SHEFFIELD, S36 6AQ.		
SURVEY Plans, Elevations & Section.		
Mr & Mrs Milnes.		