


SITE PLAN SCALE 1:200

SITE PLAN FOR:
ROTHESRAM ROAD
SMITHIES
BRADLEY

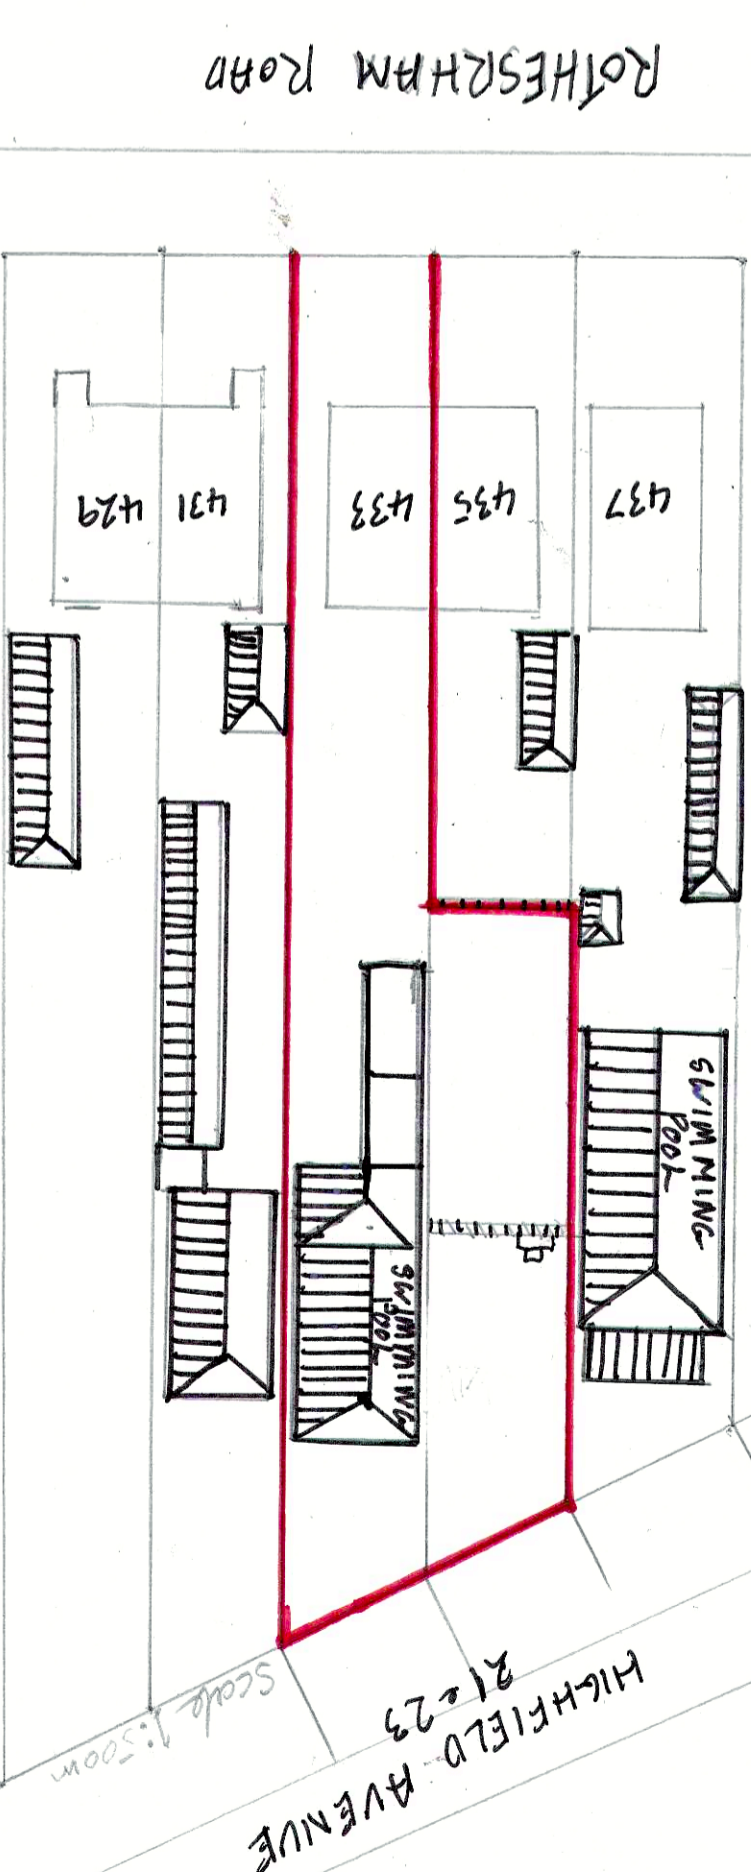

HIGHFIELD AVENUE
21-23
Scale 1:500m