




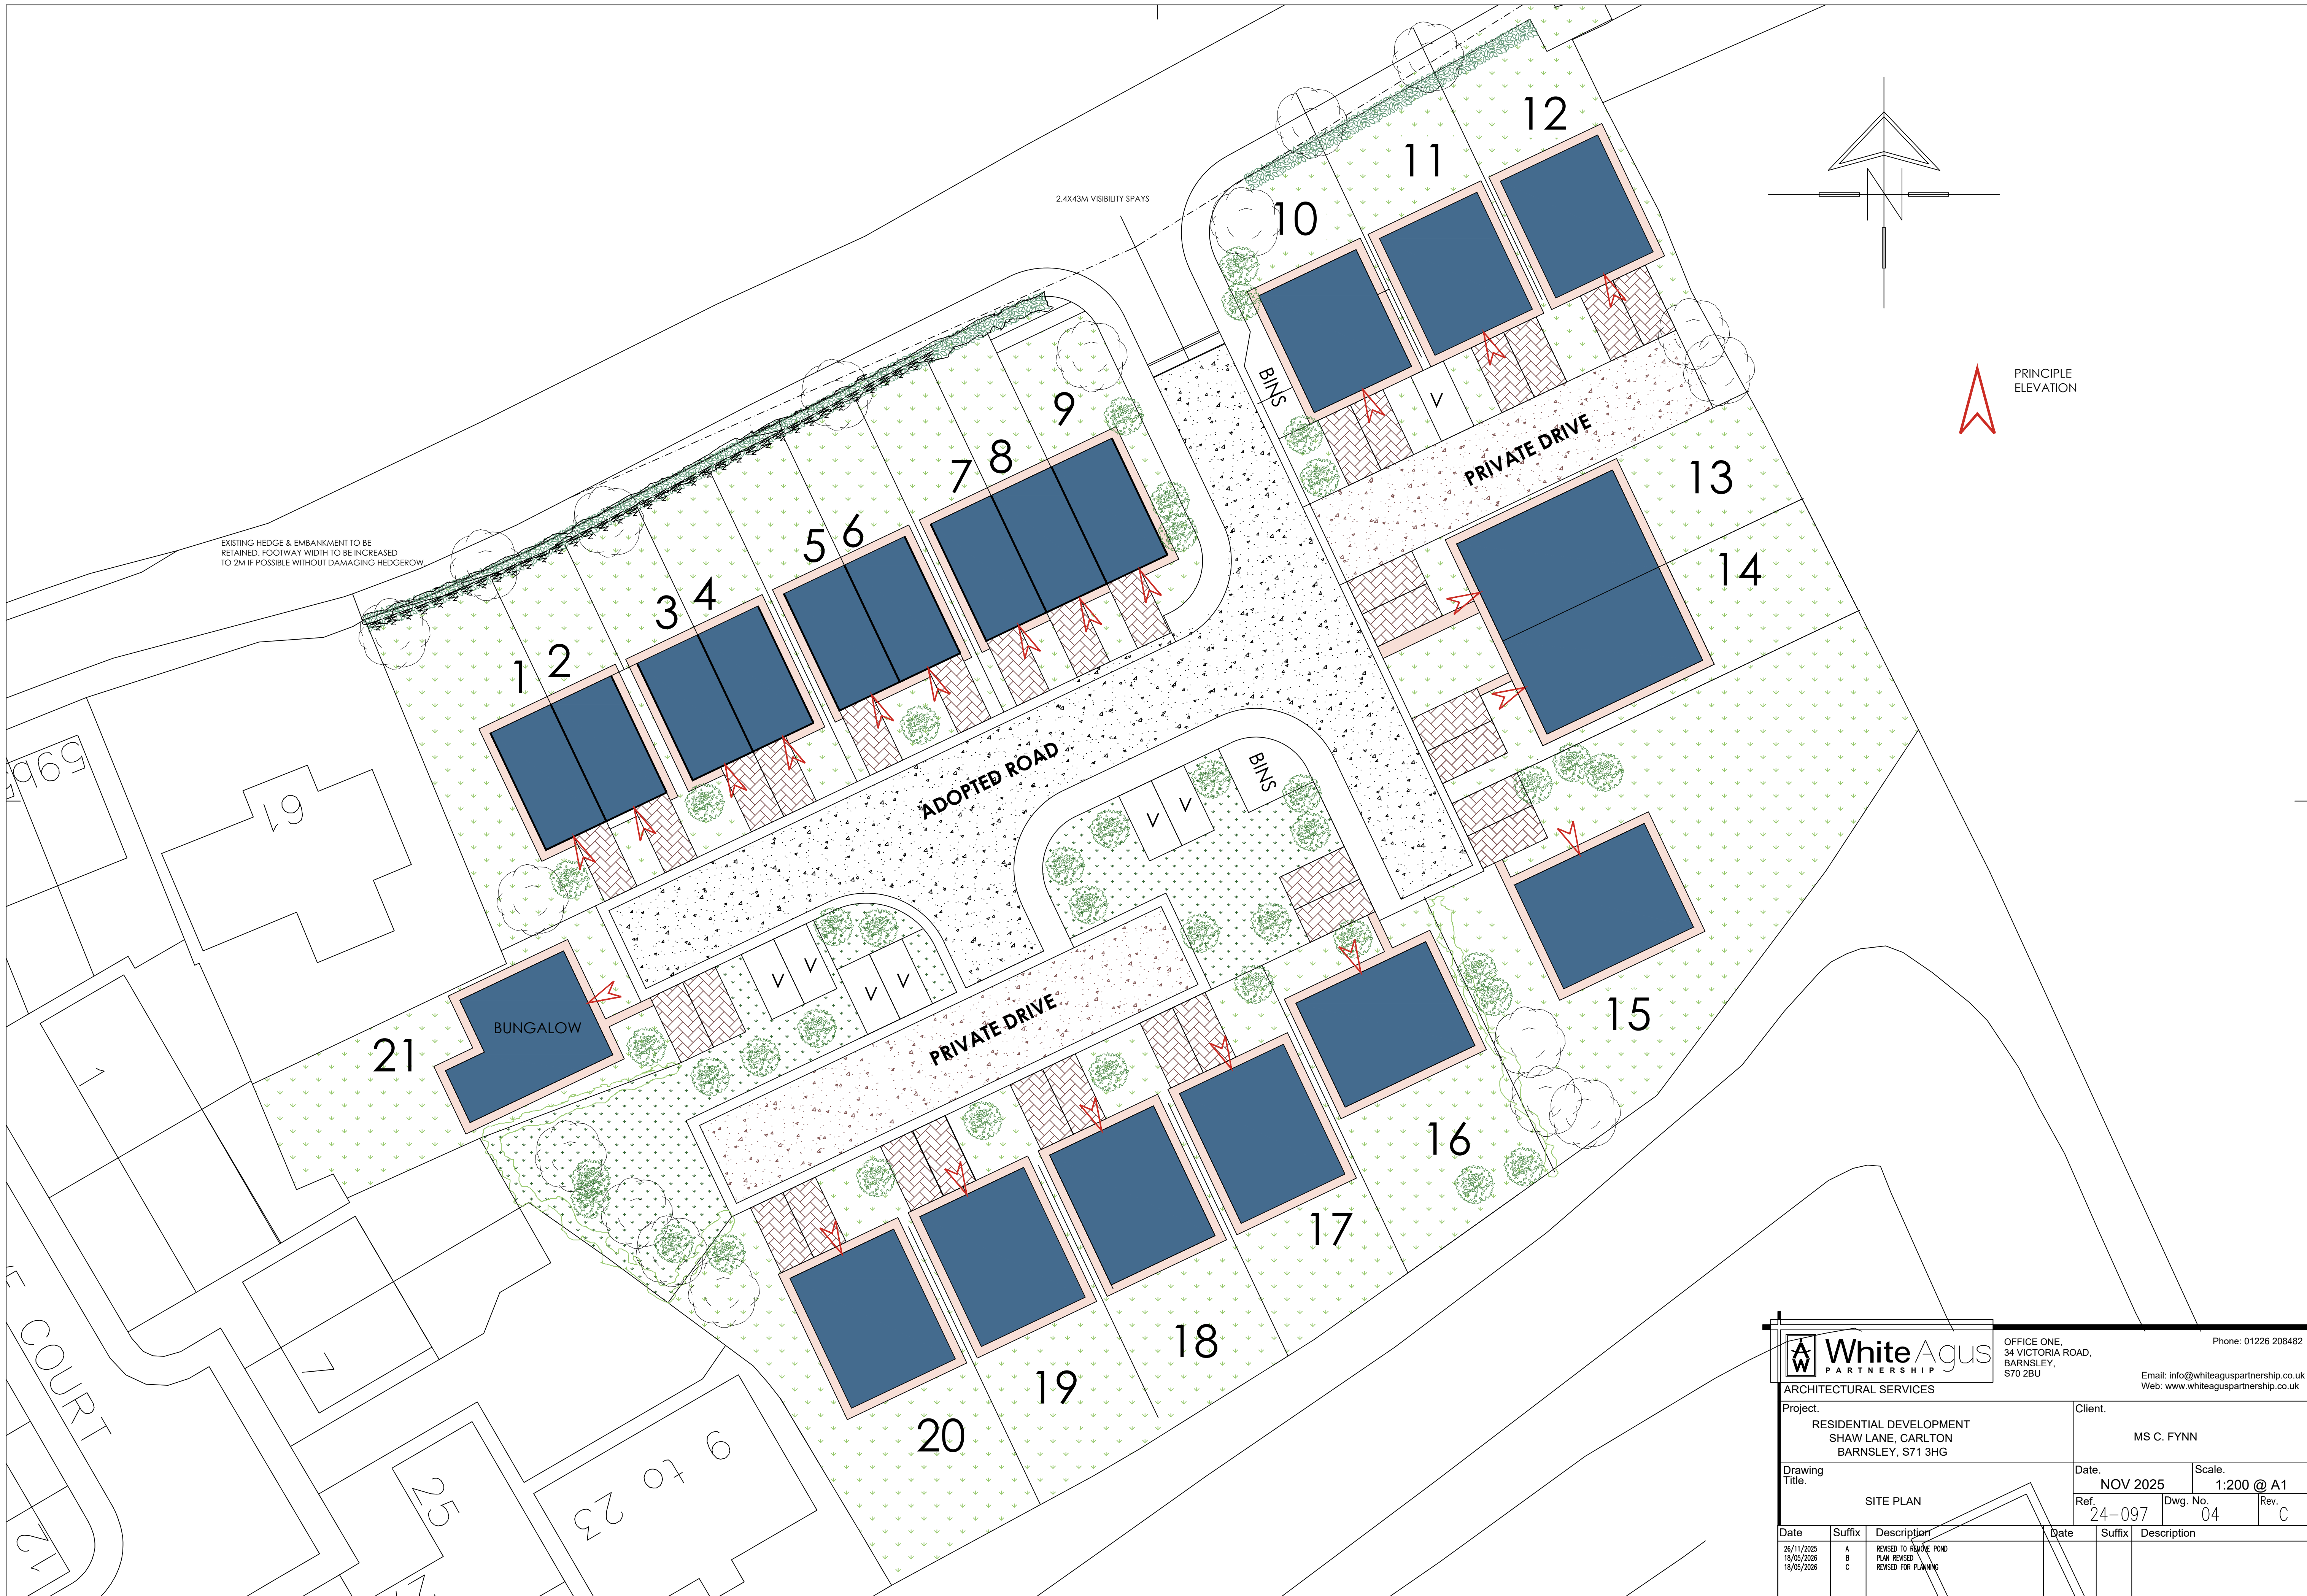

OFFICE ONE,
34 VICTORIA ROAD,
BARNSELEY,
S70 2BU

ARCHITECTURAL SERVICES

Project:
RESIDENTIAL DEVELOPMENT
SHAW LANE, CARLTON
BARNSELEY, S71 3HG

Drawing Title:
SITE PLAN

Date:
26/11/2025

Suffix:
A
B
C

Description:
REVISED TO REMOVE POND
PLAN REVISED
REVISED FOR PLANNING

Client:
MS C. FYNN

Date:
NOV 2025

Scale:
1:200 @ A1

Ref:
24-097

Dwg. No:
04

Rev:
C

Date:
18/05/2026

Suffix:

Description:

Phone: 01226 208482
Email: info@whiteaguspартnership.co.uk
Web: www.whiteaguspартnership.co.uk