




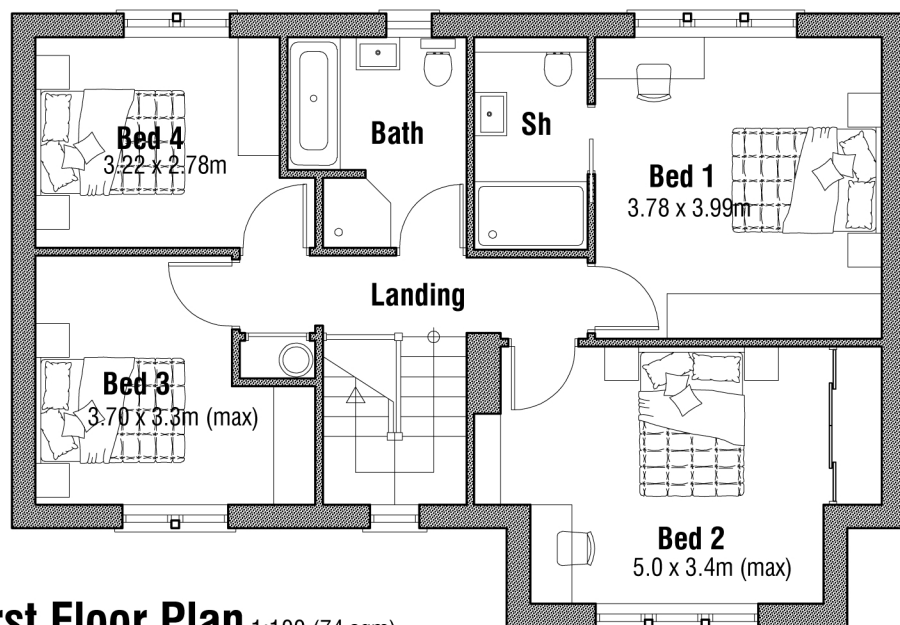

First Floor Plan 1:100 (74 sqm)

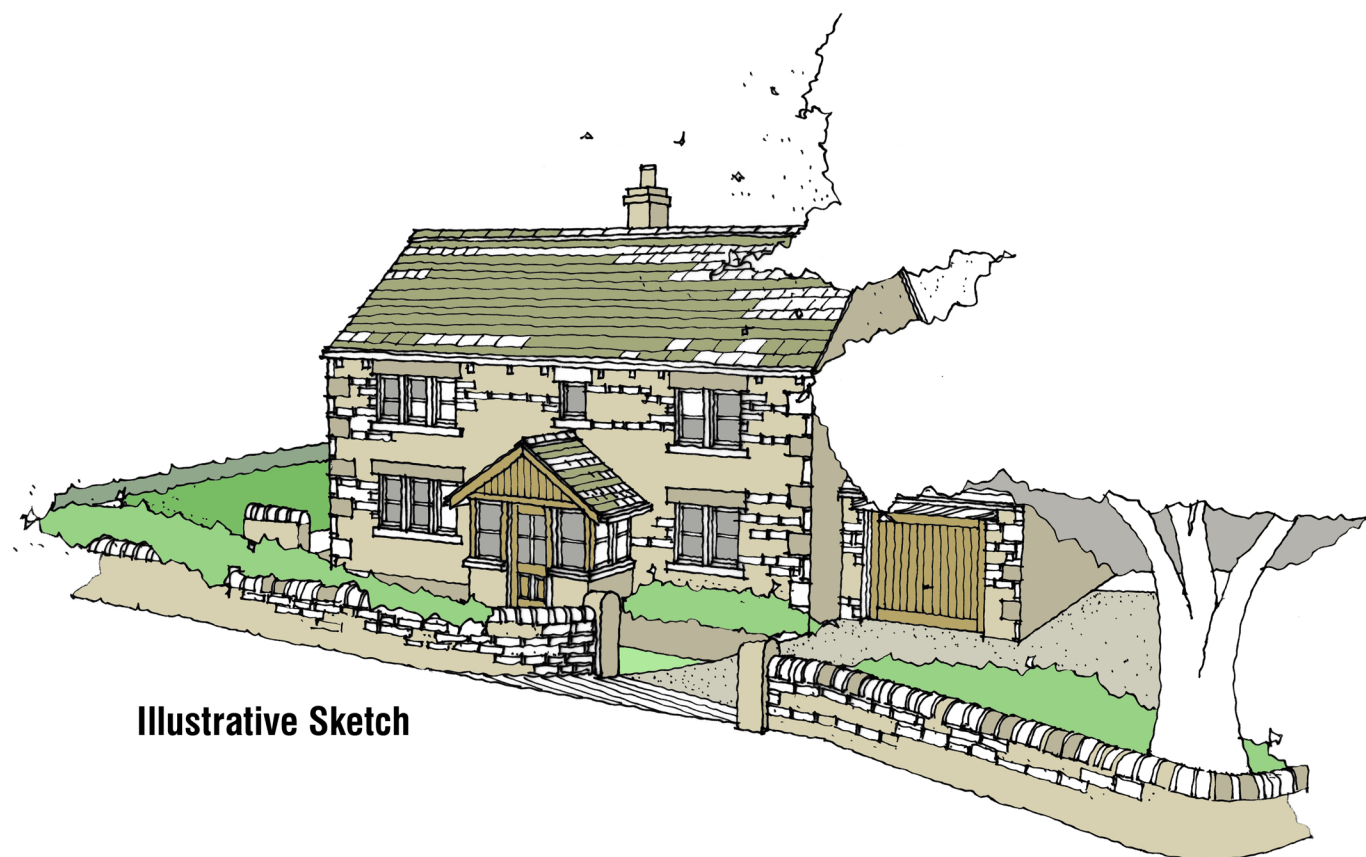

Illustrative Sketch

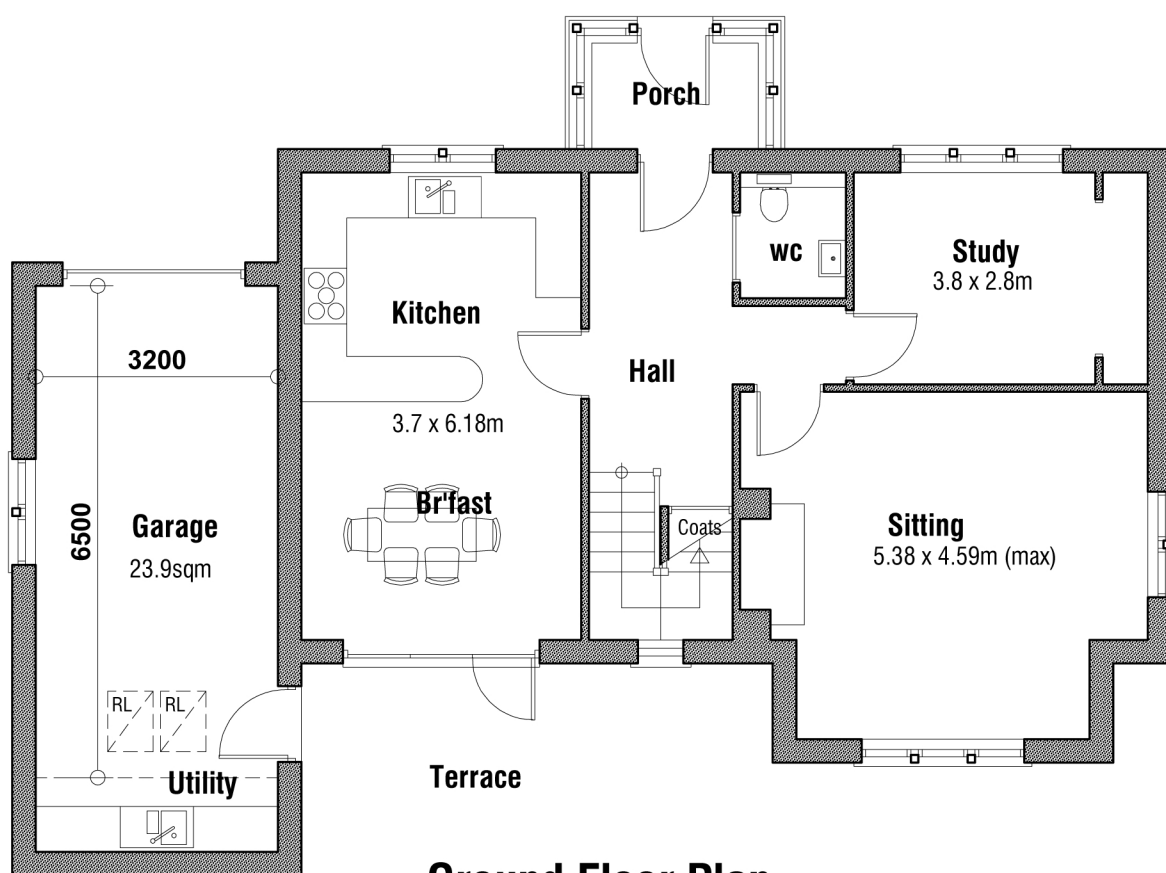

Ground Floor Plan 1:100 (77 sqm)

Rev A 03.04.2020 - Update for Planning

White House Farm
Towngate
Thurlstone
Sheffield S36 9RH

AS PROPOSED

FLOOR PLANS & SKETCH

mboothdesign
architectural design and building consultants

Fairfield House
Berneslai Close Barnsley
S70 2FL
T: 01226 286256
M: 07881898300
E: mark@mboothdesign.co.uk

Scale 1:100 @ A3 Drawn MJB

Date MARCH 2020 Ref. 19.08

Dwg No. **P11** Rev. **A**

0cm 2cm 4cm

Copyright mboothdesign. All dimensions in millimeters unless otherwise stated.
Dimensions for setting out in existing buildings are to be checked and verified on site.