




existing front elevation

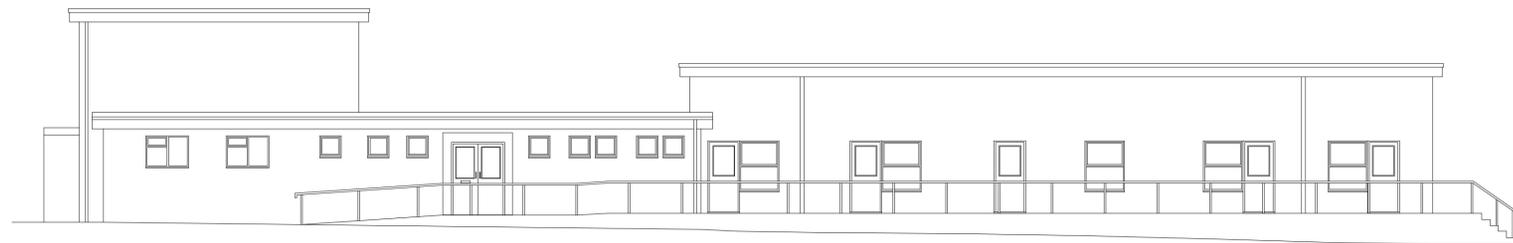


existing side elevation

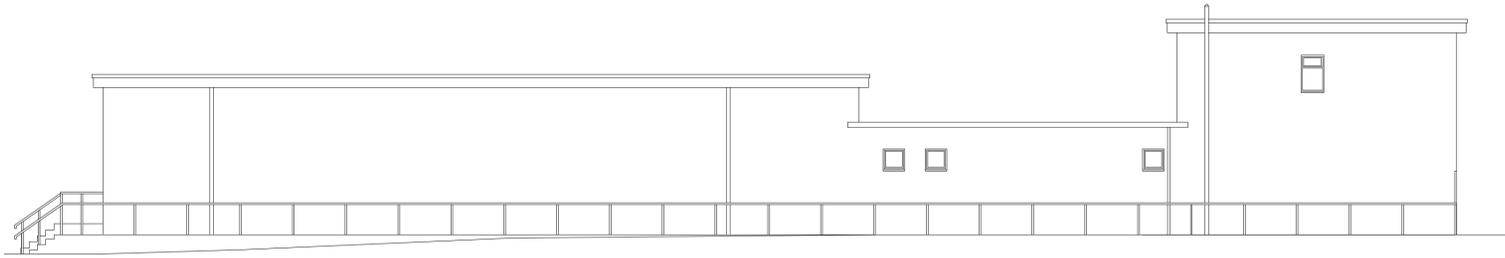

existing side elevation

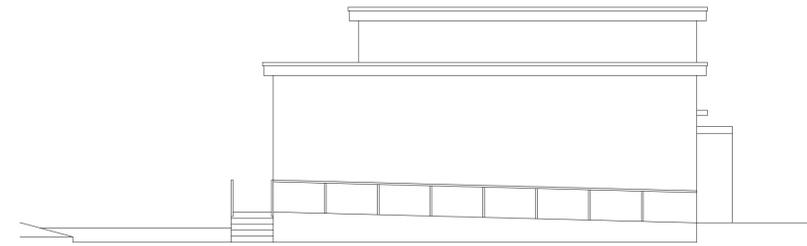

existing rear elevation

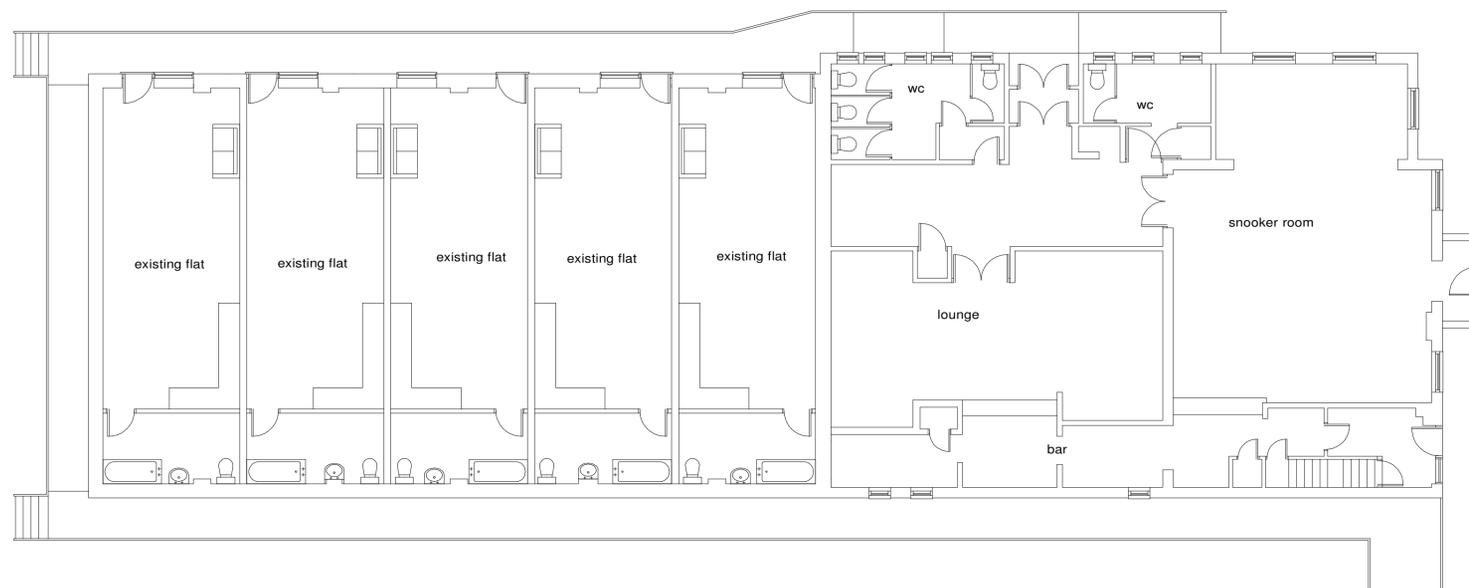

existing floor plan

RHINOS LTD

GREAT HOUGHTON WMC  
20 HIGH STREET  
GREAT HOUGHTON  
S72 0AB

EXISTING PLANS

scale	date	drawn	checked
1:100 @ A1	AUG 25	PB	
drawing no	revision		
25 - 050 - 3			

**C3** Architecture Planning  
& Design Ltd

Tel 07963 686613  
web www.c3planninganddesign.co.uk  
email info@c3planninganddesign.co.uk