


Proposed Ground Floor Plan
Scale: 1:50

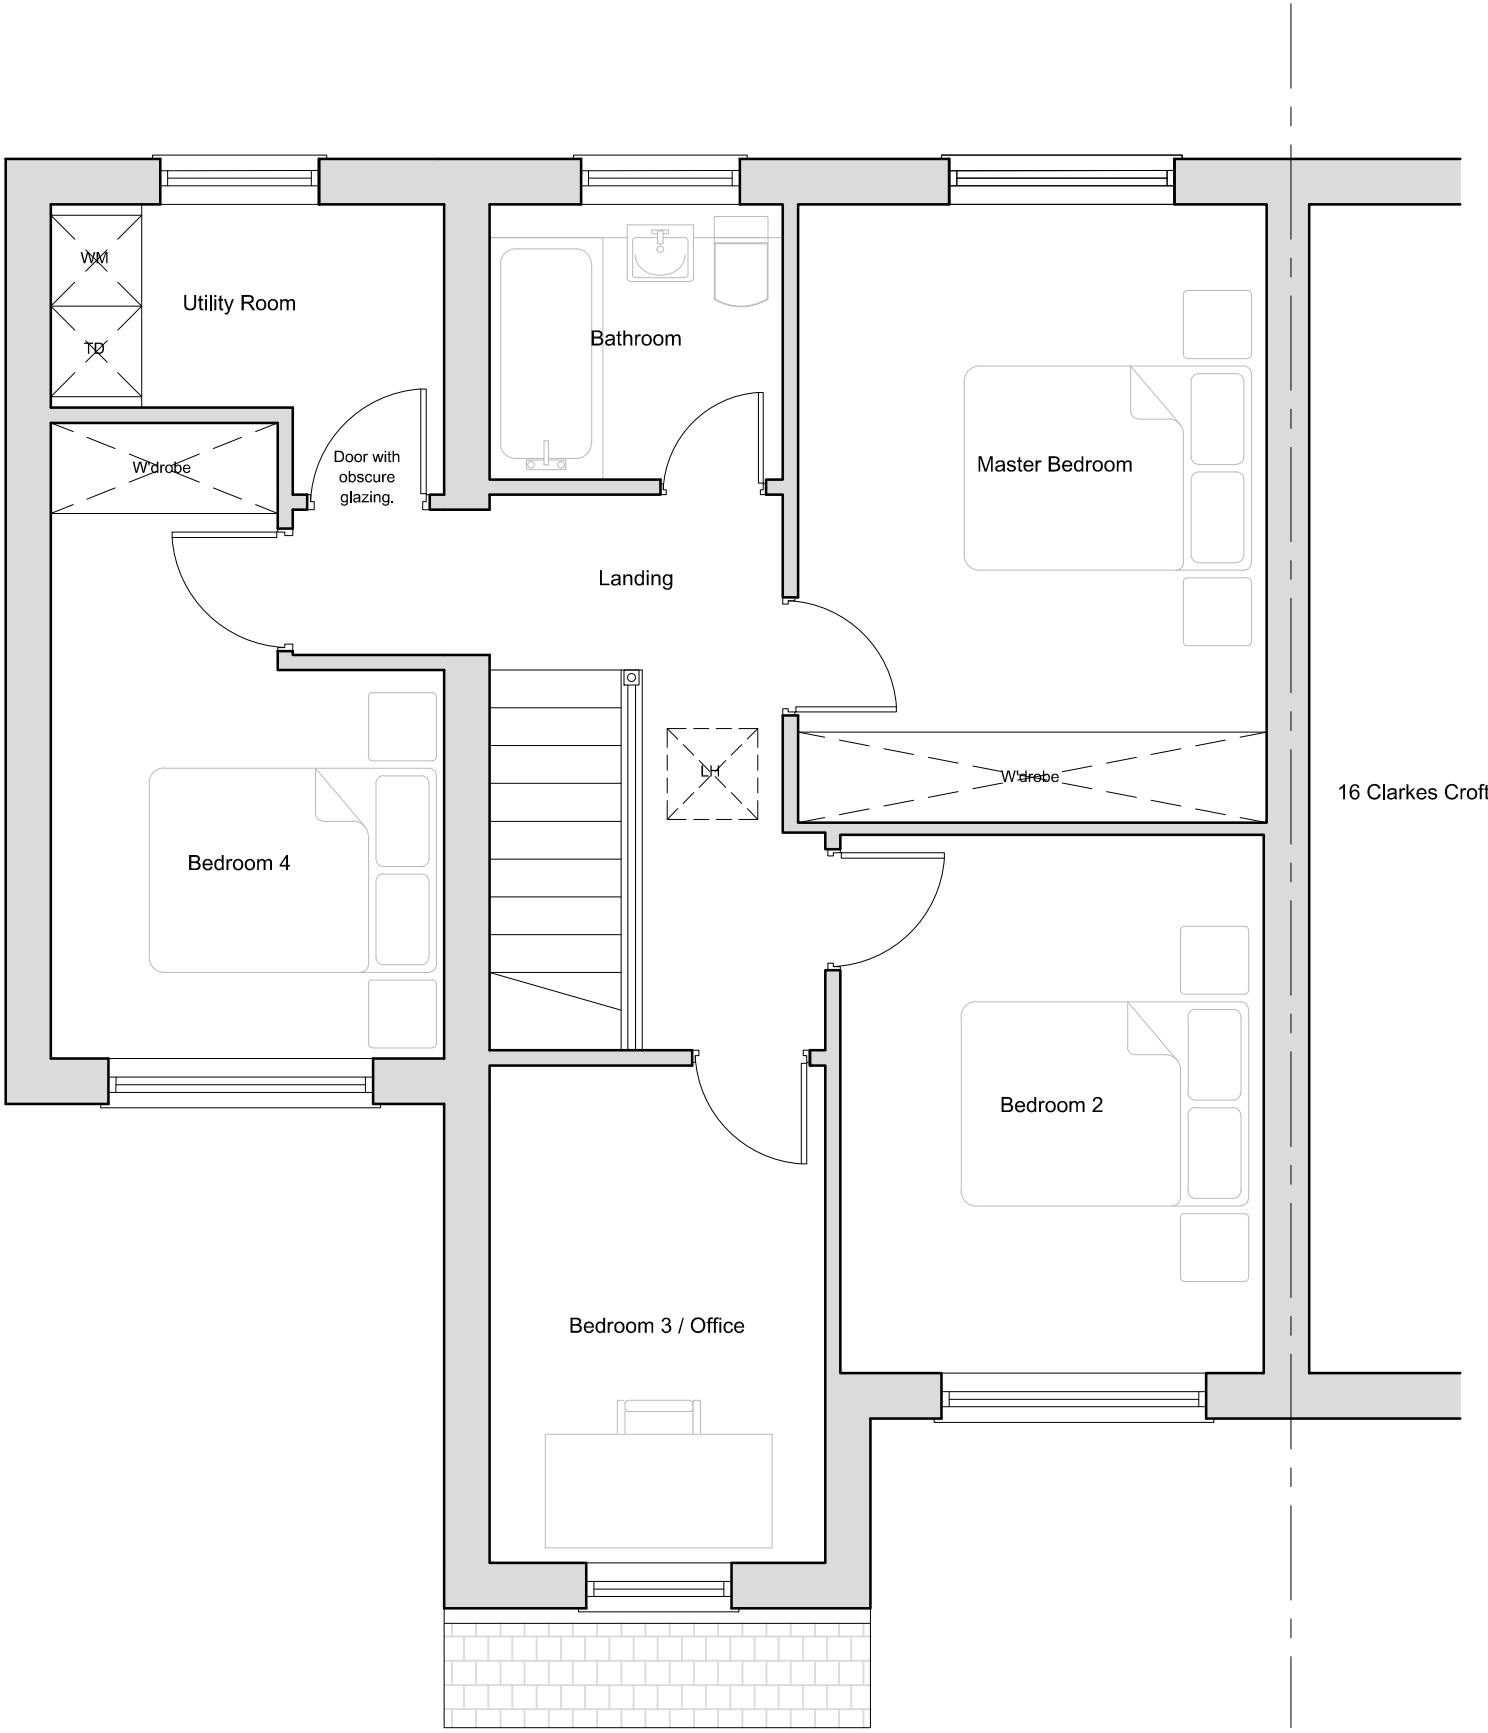

Proposed First Floor Plan
Scale: 1:50