


|             |         |
|-------------|---------|
| Drawing No. | Rev No. |
| MAM001 -005 |         |

DO NOT SCALE: Contractor to check all dimensions and report any omissions or errors

**NOTES**

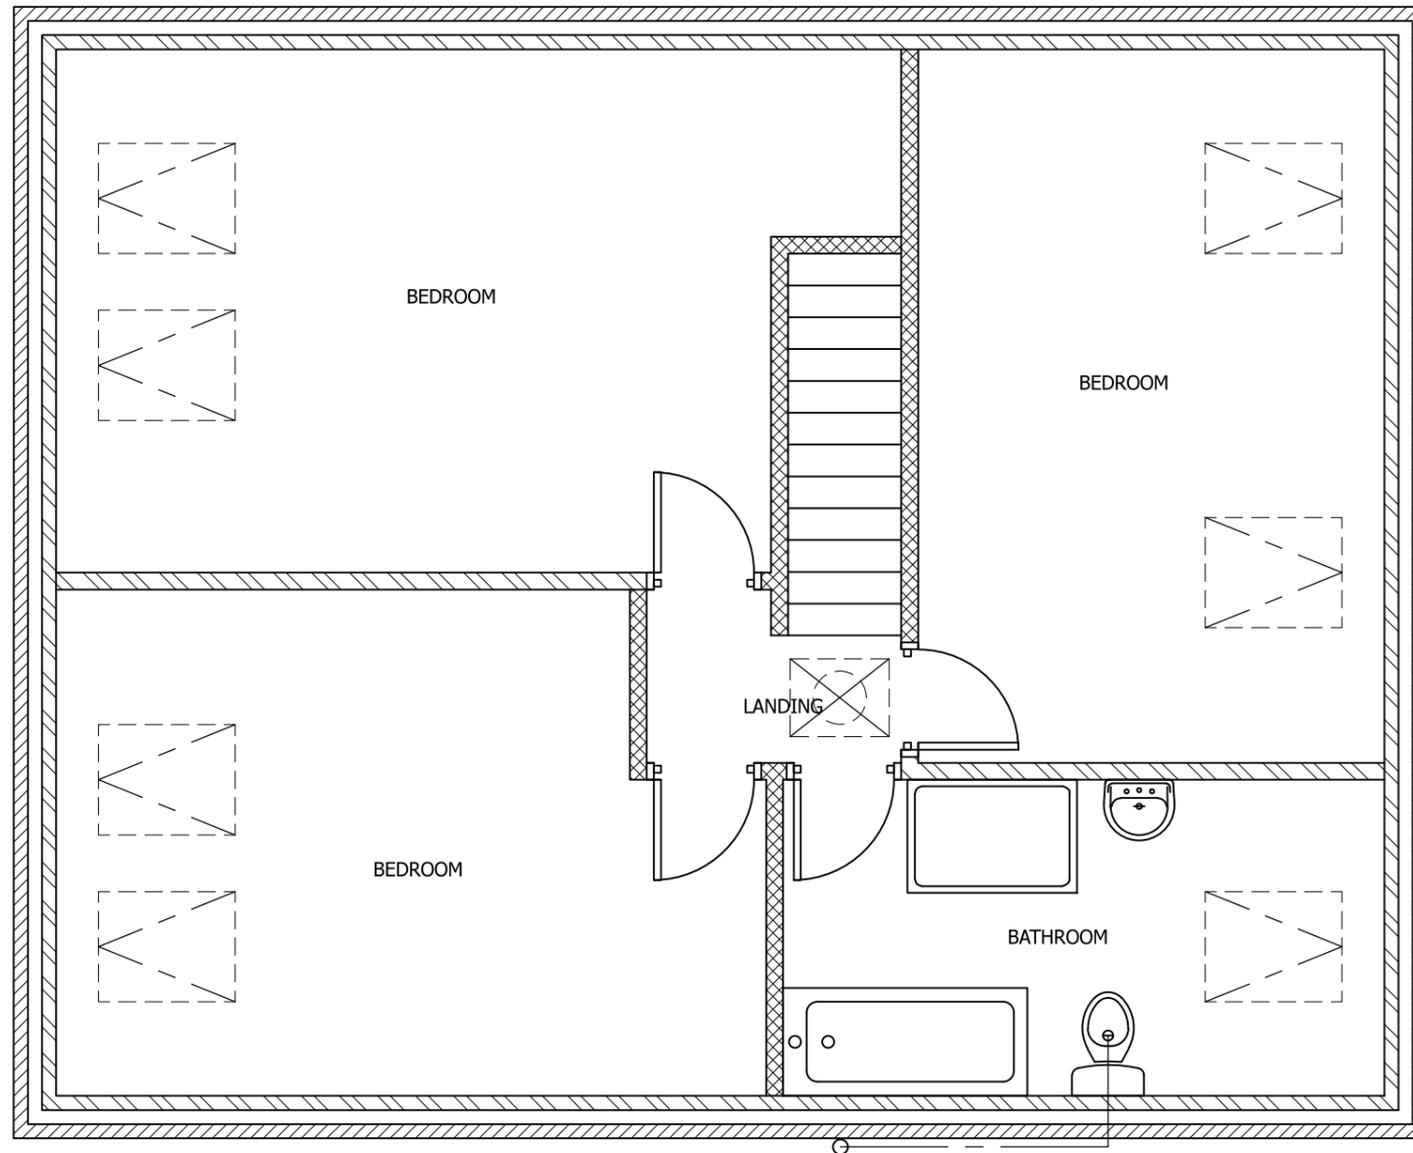

PROPOSED FIRST FLOOR PLAN  
 PLOT 1 & 3 AS DRAWN  
 PLOT 2 OPPOSITE HAND  
 SCALE 1:50 AT A3

| Rev | Description | By | Chk | App | Date |
|-----|-------------|----|-----|-----|------|
|-----|-------------|----|-----|-----|------|

JRB DESIGNS Ltd  
 1 Saville Road  
 Cudworth  
 Barnsley  
 S72 8LT  
 Tel: 01226 383542  
 Fax: 01226 380078  
 Mob: 07970 541192  
 Email: john@jrbdesigns.co.uk

This drawing is copyright. © jrbdesigns Ltd.

Client **MR A MOSS**

Drawing Title **PROPOSED PLAN FF**

Address **LAND AT SPRINGFIELD ROAD  
 GRIMETHORPE  
 BARNSELY  
 S72**

Project Title: **PROPOSED THREE NEW  
 DETACHED DWELLINGS**

Purpose of Issue: **PLANNING**

Drawing Status **FIRST ISSUE**

|                         |                    |                                   |
|-------------------------|--------------------|-----------------------------------|
| Scale at A3<br>AS SHOWN | Drawn By<br>JRB    | Date<br>16/12/2014                |
| Checked By              | Date<br>16/12/2014 | Approved By<br>Date<br>16/12/2014 |

|                              |                           |                      |
|------------------------------|---------------------------|----------------------|
| Project No.<br><b>MAM001</b> | Drawing No.<br><b>005</b> | Revision<br><b>-</b> |
|------------------------------|---------------------------|----------------------|

APPROVAL  INFORMATION  TENDER  CONTRACT  CONSTRUCTION