




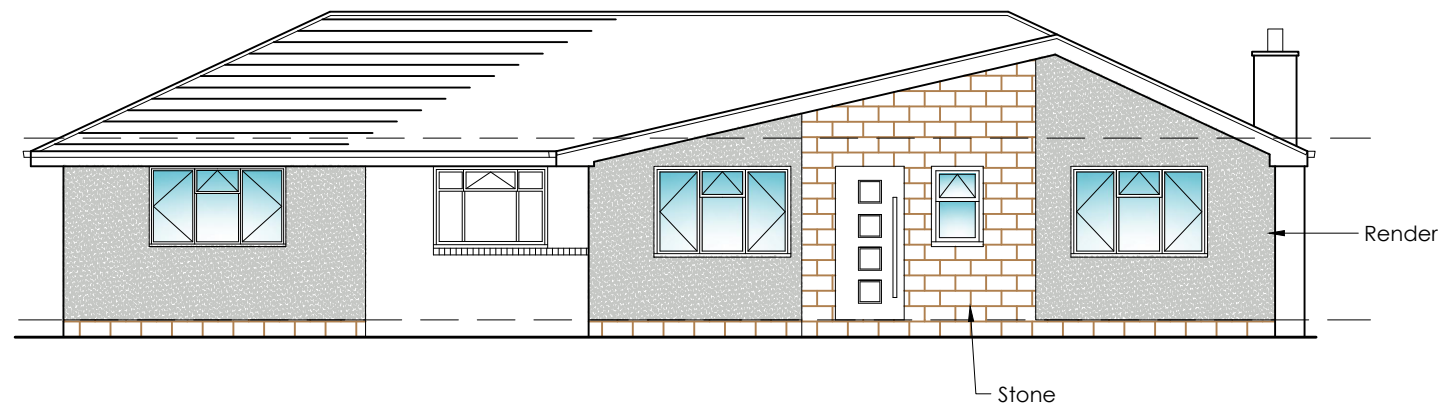


**PROPOSED
FRONT ELEVATION**
SCALE 1:100

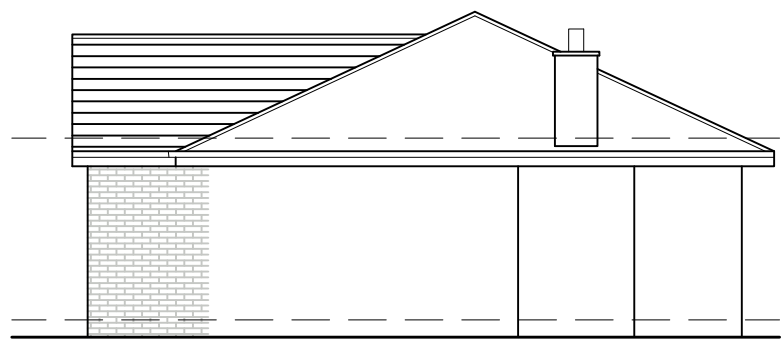


**PROPOSED
SIDE ELEVATION**
SCALE 1:100

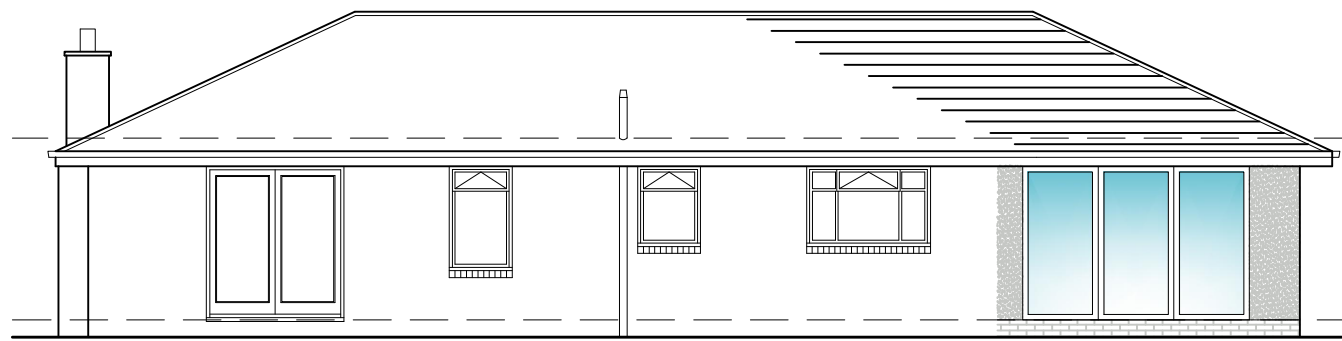


**PROPOSED
REAR ELEVATION**
SCALE 1:100

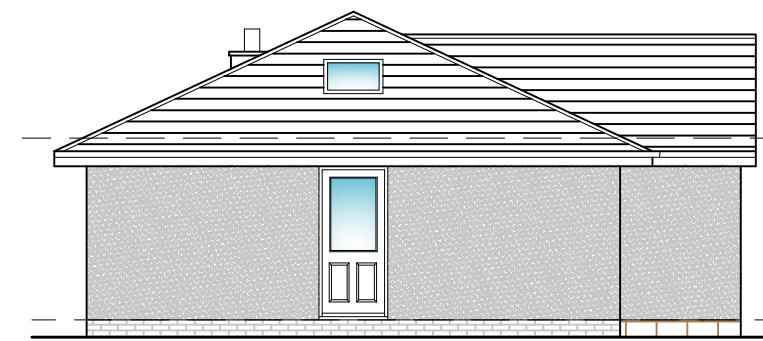


**PROPOSED
SIDE ELEVATION**
SCALE 1:100

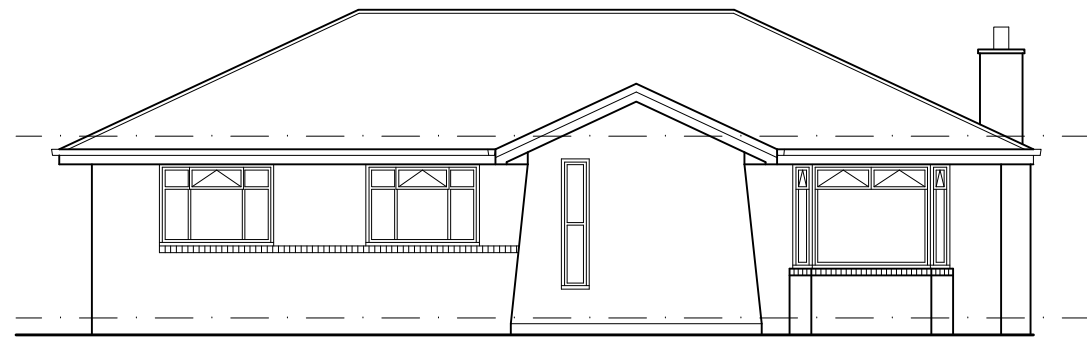


**EXISTING
FRONT ELEVATION**
SCALE 1:100

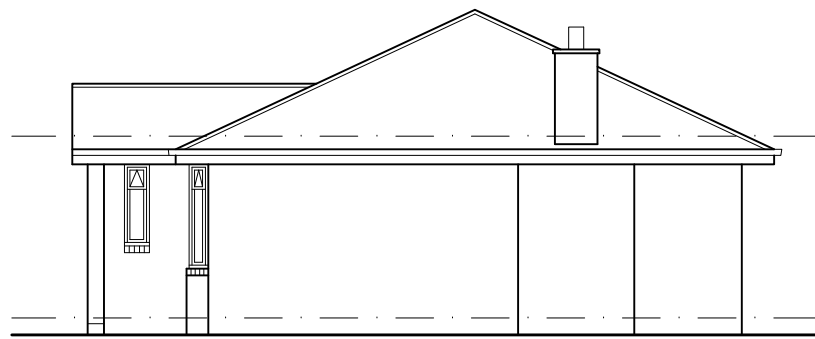


**EXISTING
SIDE ELEVATION**
SCALE 1:100

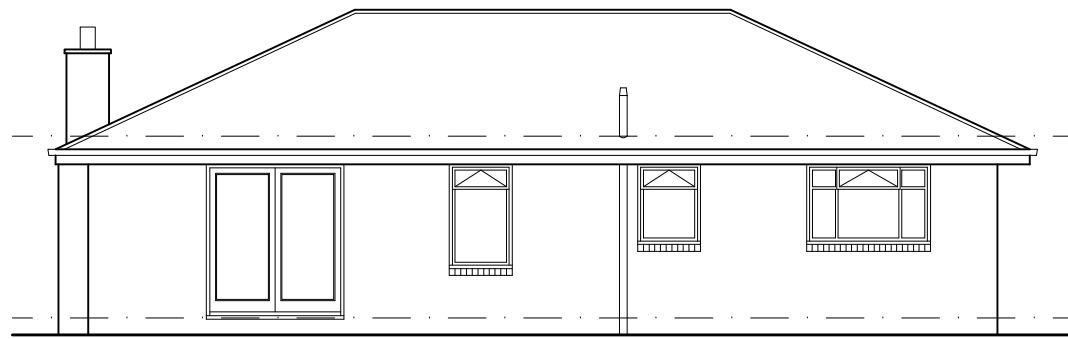


**EXISTING
REAR ELEVATION**
SCALE 1:100

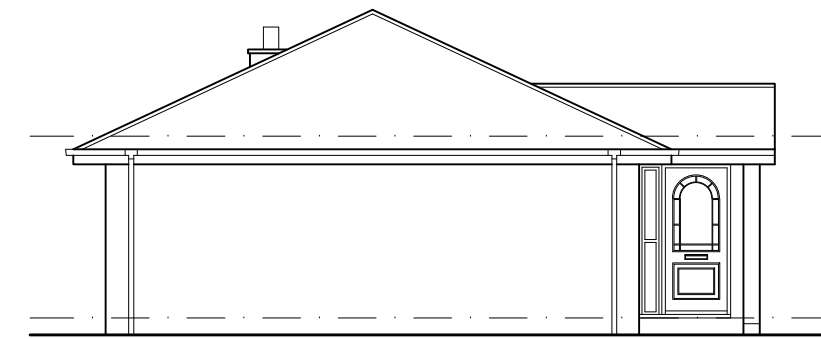


**EXISTING
SIDE ELEVATION**
SCALE 1:100

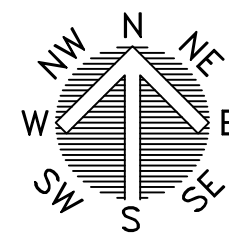

LOCATION PLAN
SCALE 1:1250

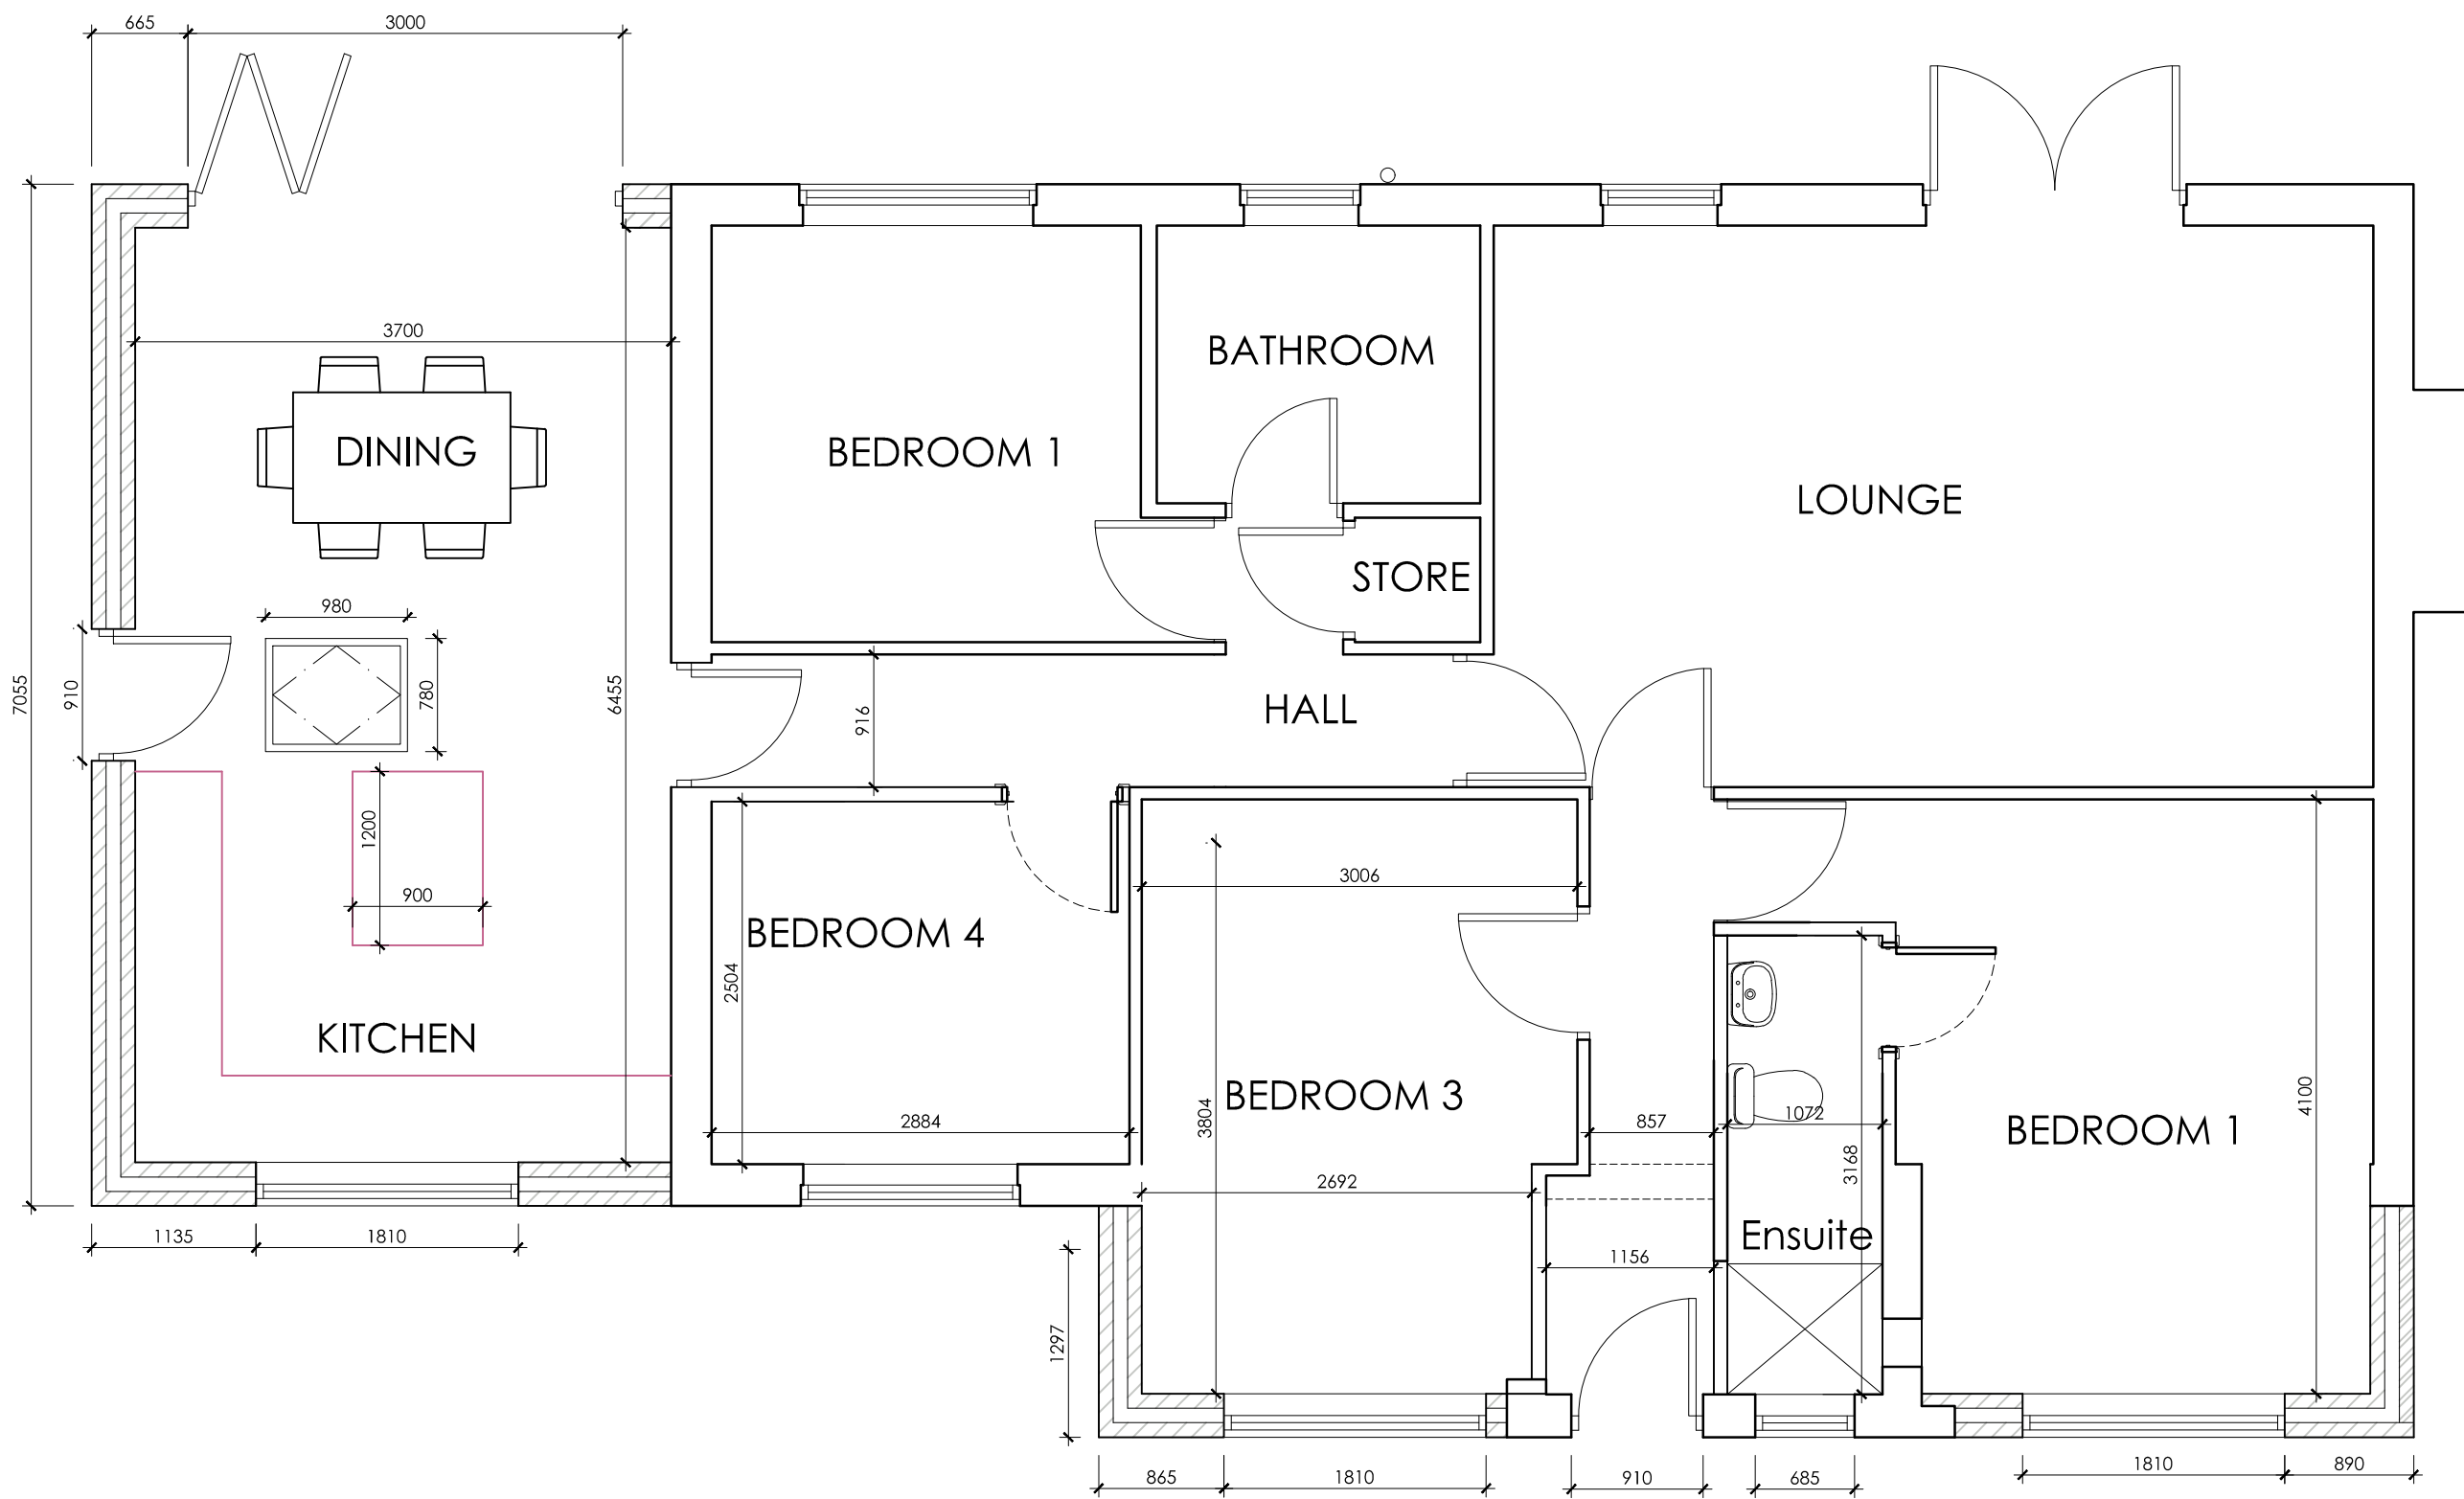

**PROPOSED GROUND
FLOOR PLAN**
SCALE 1:50

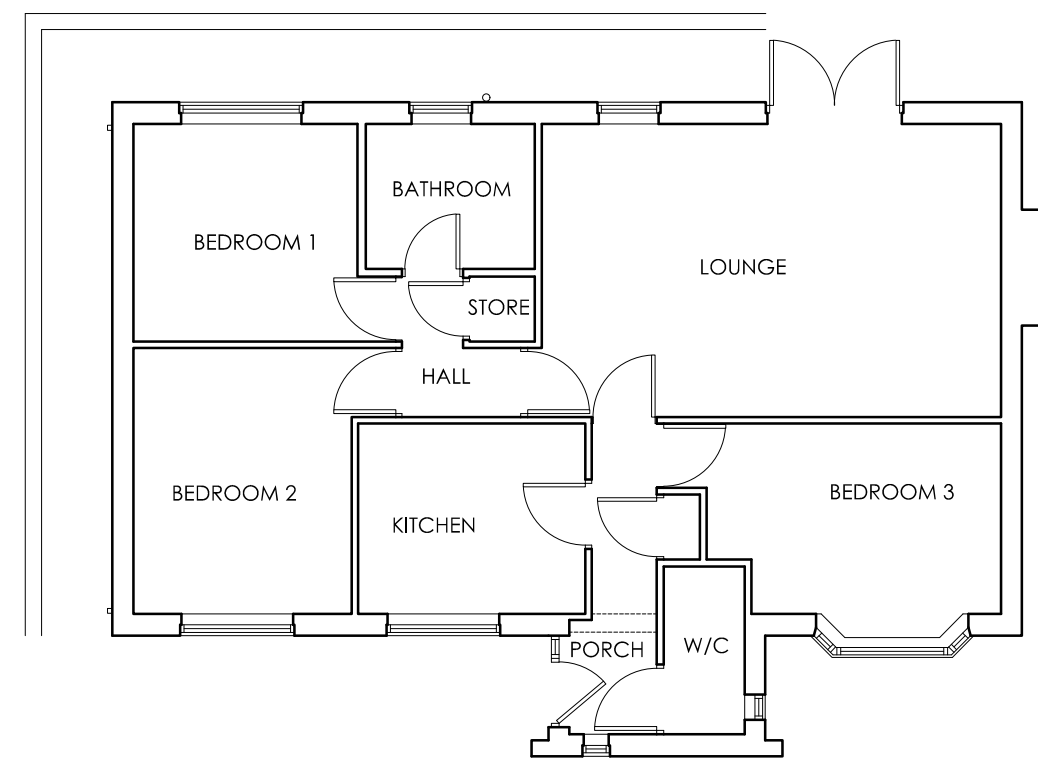

**EXISTING GROUND
FLOOR PLAN**
SCALE 1:100



BLOCK PLAN
SCALE 1:500

			OFFICE ONE, 34 VICTORIA ROAD, BARNSELEY, S70 2BU			Phone: 01226 208482		
ARCHITECTURAL SERVICES			Email: info@whiteaguspartnership.co.uk			Web: www.whiteaguspartnership.co.uk		
Project.			Client.					
PROPOSED ALTERATIONS AT 17 WILLOW BROOK CLOSE, DARTON BARNSELEY, S75 5PX			MRS LAURA TEAL					
Drawing Title.			Date.	Scale.				
PLANS AND ELEVATIONS			APRIL 2023	1:50 & 1:100 @ A1				
			Ref.	Dwg. No.	Rev.			
			21-088	03	B			
Date	Suffix	Description	Date	Suffix	Description			
19/04/2023	A	REVISED TO CLIENTS REQUIREMENTS						
17/05/2023	B	REVISED TO CLIENTS REQUIREMENTS						