


Sloped Roof with grey tiles to match existing

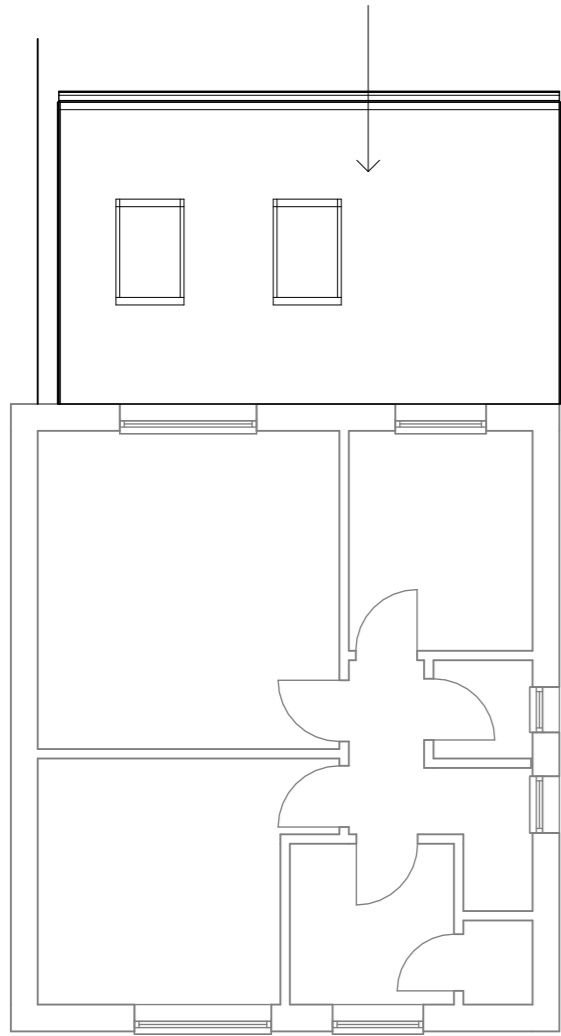

Proposed First Floor
1 : 100



White Render to replace existing brick

Proposed Front Elevation
1 : 100





Sloped Roof with grey tiles to match existing

Rear extension with white render, white fascia and white guttering to match existing

Provision of tap and electrical socket

Proposed Rear Elevation
1 : 100

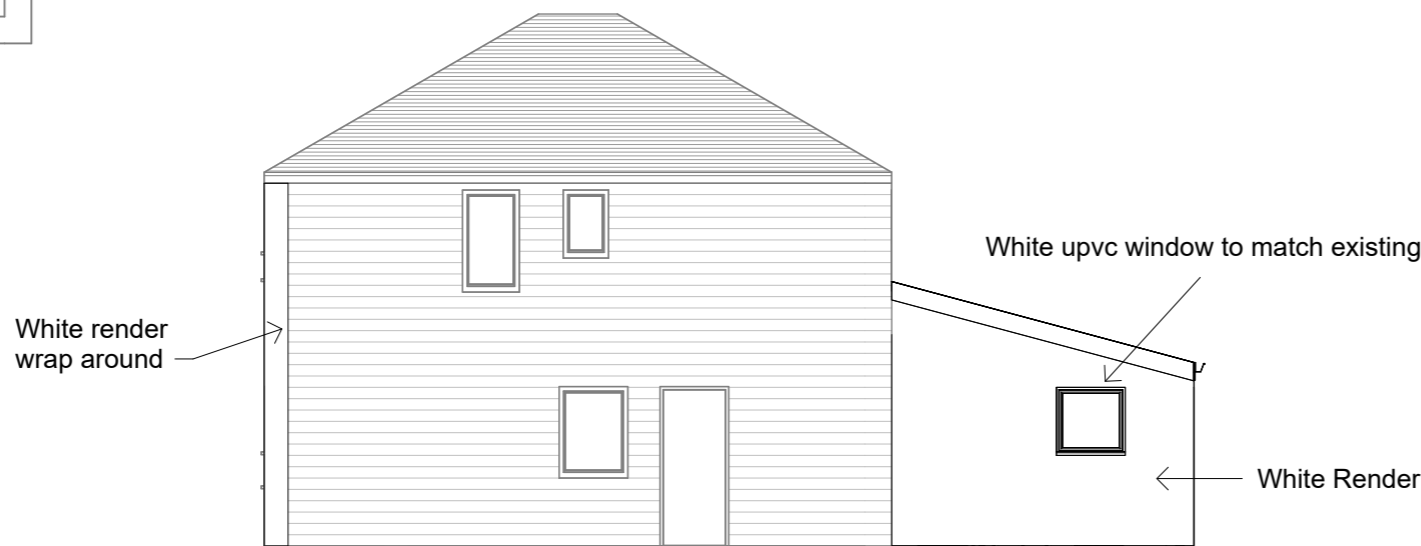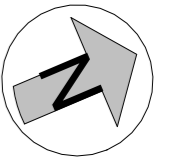


White render wrap around

White upvc window to match existing

White Render

Proposed Side Elevation
1 : 100

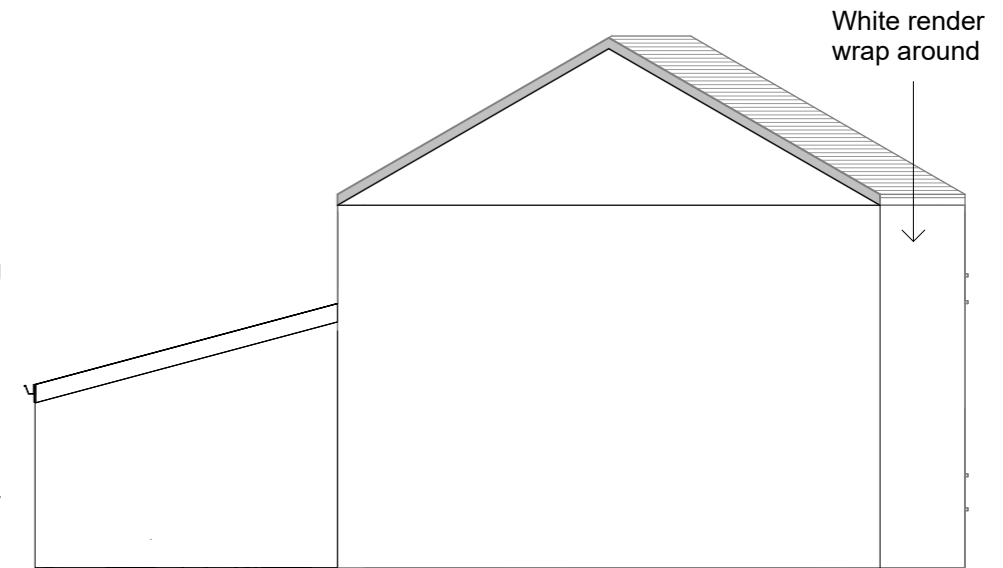

White render wrap around

Proposed Side Elevation (South)
1 : 100



THE YORKSHIRE ARCHITECT
E: theyorkshirearchitect@gmail.com
T: +44 7466 296416
W: www.theyorkshirearchitect.com

REVISIONS
A - South Side Elevation Added

CODE	STATUS	SUITABILITY DESCRIPTION	PURPOSE OF ISSUE
	PL	PLANNING	PLANNING

PROJECT
103 Furlong Rd, Rotherham

SHEET
Proposed Plans & Elevations

CLIENT
Roshena Ellis

Date 05.12.2024	Project number 003	Scale (@ A3) 1 : 100
--------------------	-----------------------	-------------------------

Drawn by NT	DRWAING NUMBER 002-P03	REV A
----------------	---------------------------	----------