

PROPOSED REAR ELEVATION
SCALE 1:100

PROPOSED SIDE ELEVATION
SCALE 1:100

PROPOSED FRONT ELEVATION
SCALE 1:100

PROPOSED SIDE ELEVATION
SCALE 1:100


EXISTING REAR ELEVATION
SCALE 1:100

EXISTING SIDE ELEVATION
SCALE 1:100


EXISTING FRONT ELEVATION
SCALE 1:100

EXISTING SIDE ELEVATION
SCALE 1:100

LOCATION PLAN
SCALE 1:1250

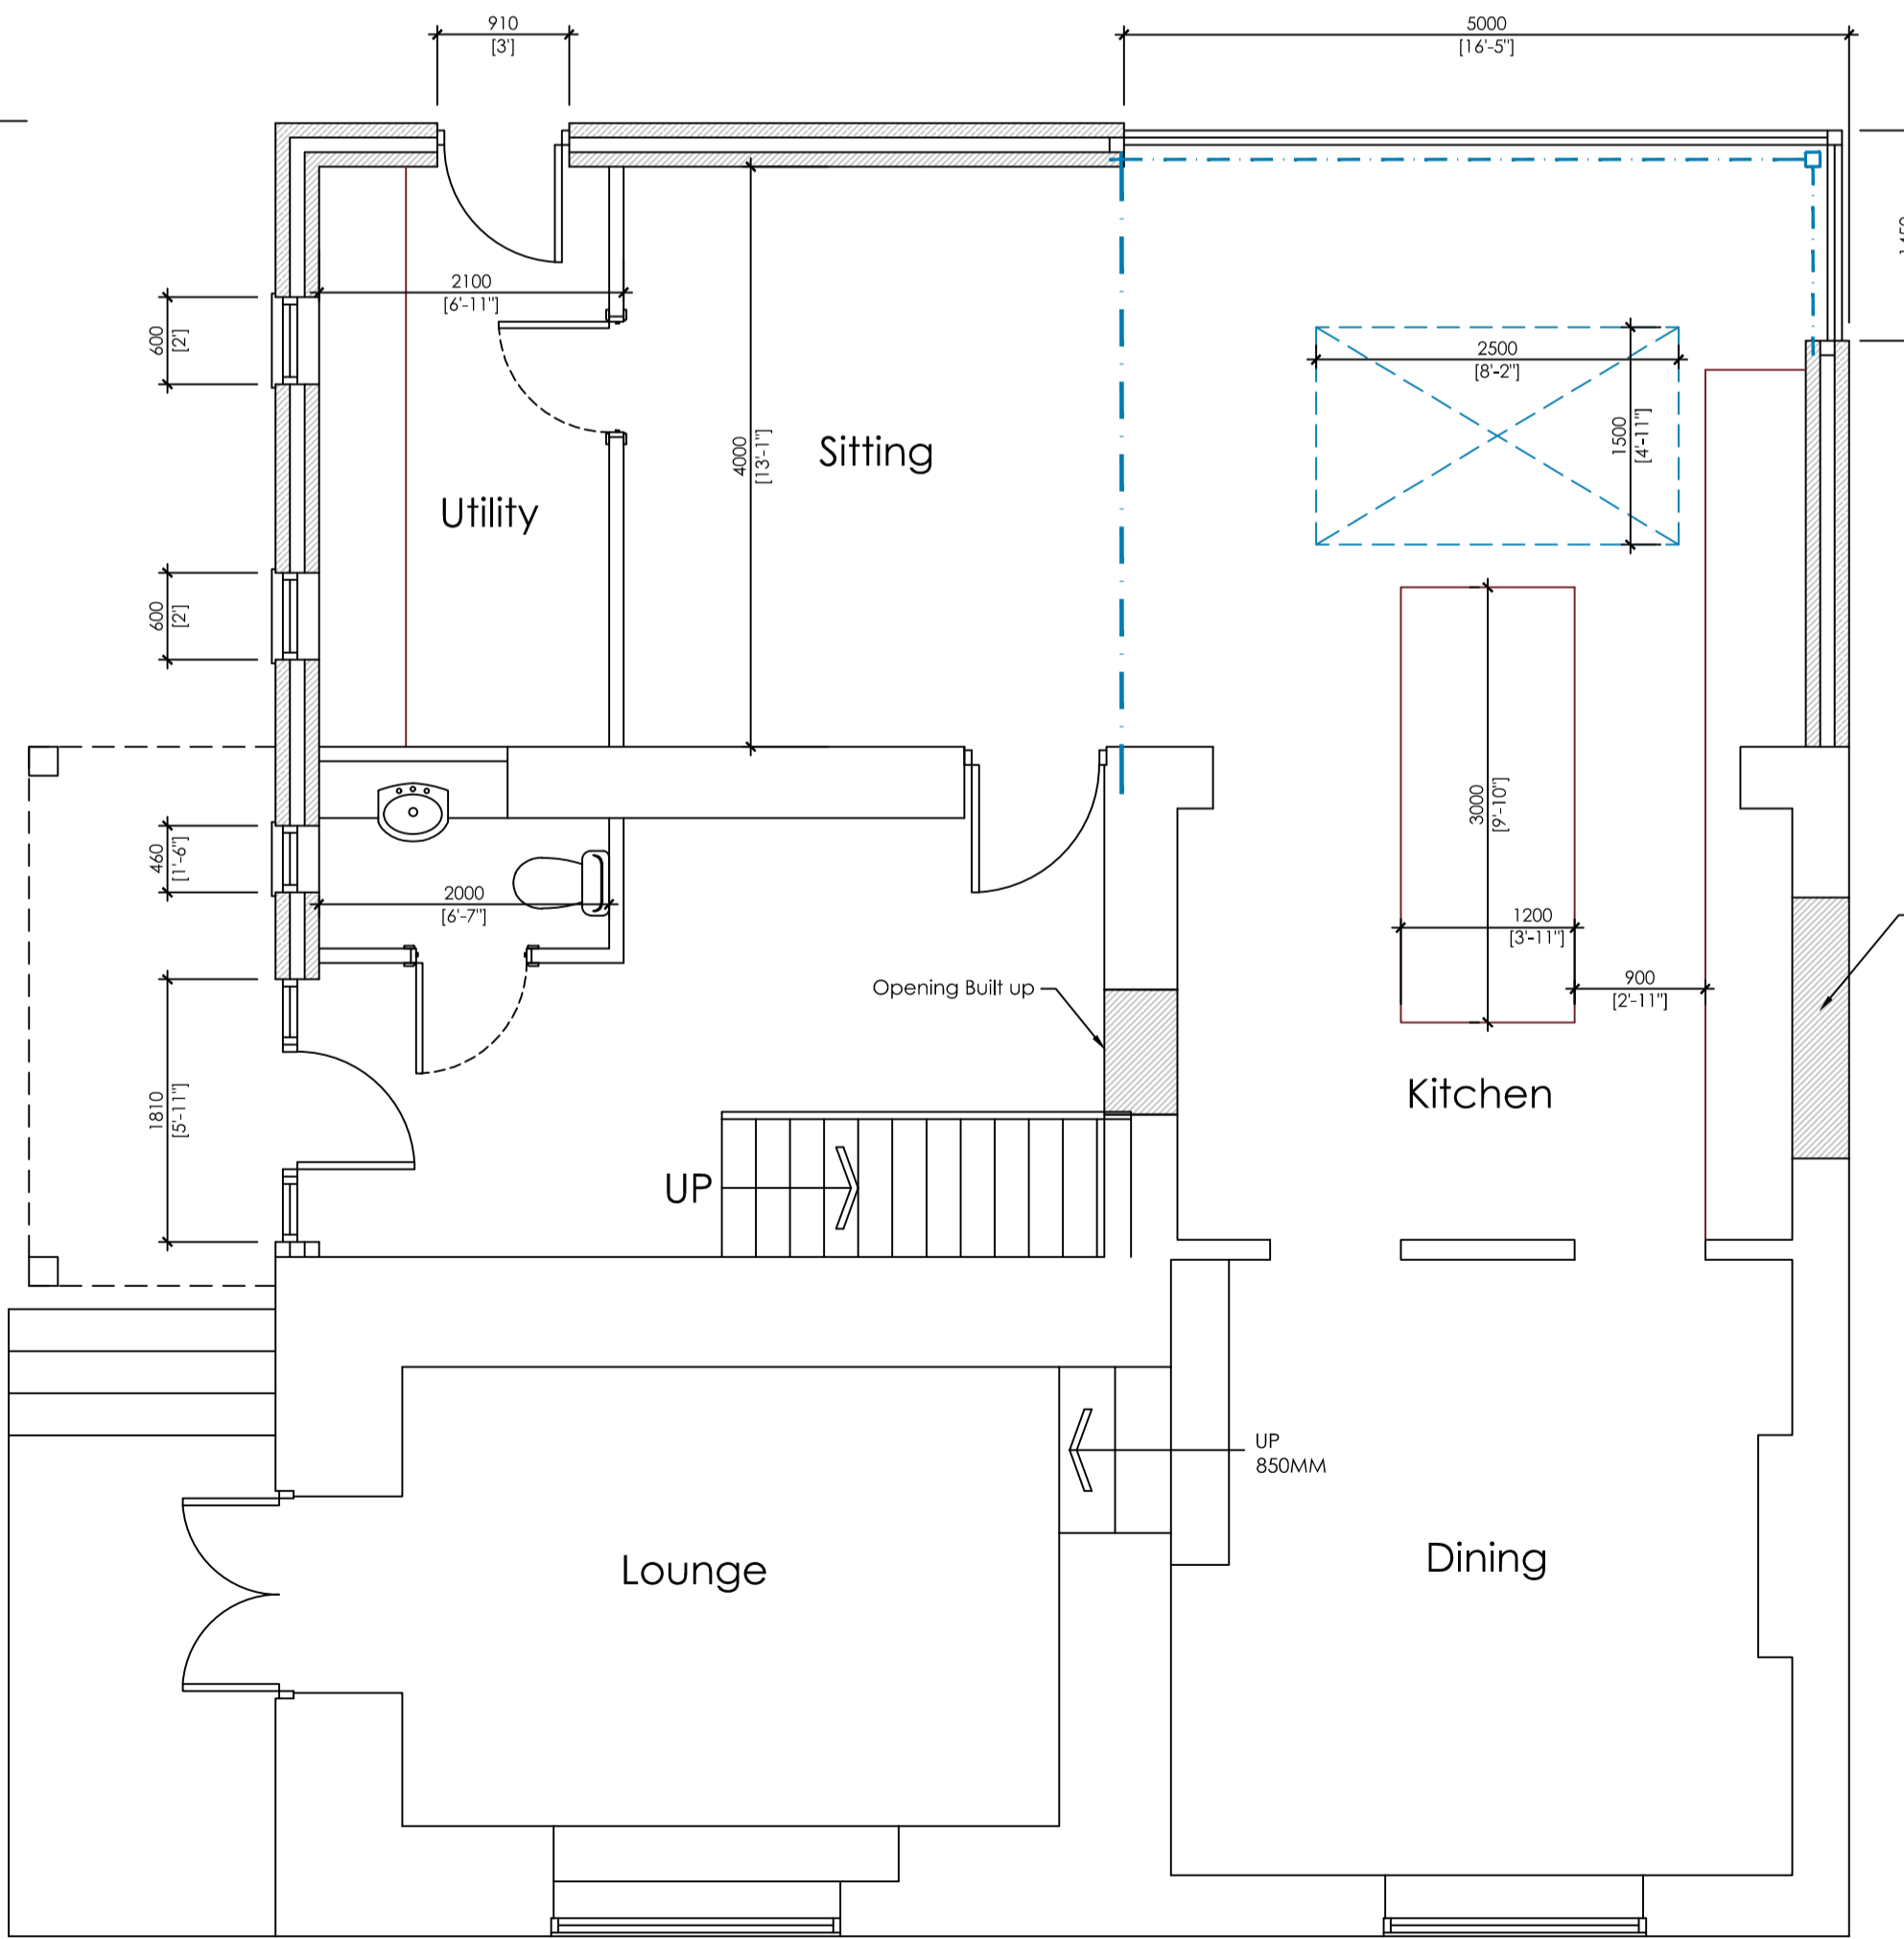

PROPOSED GROUND FLOOR PLAN
SCALE 1:50

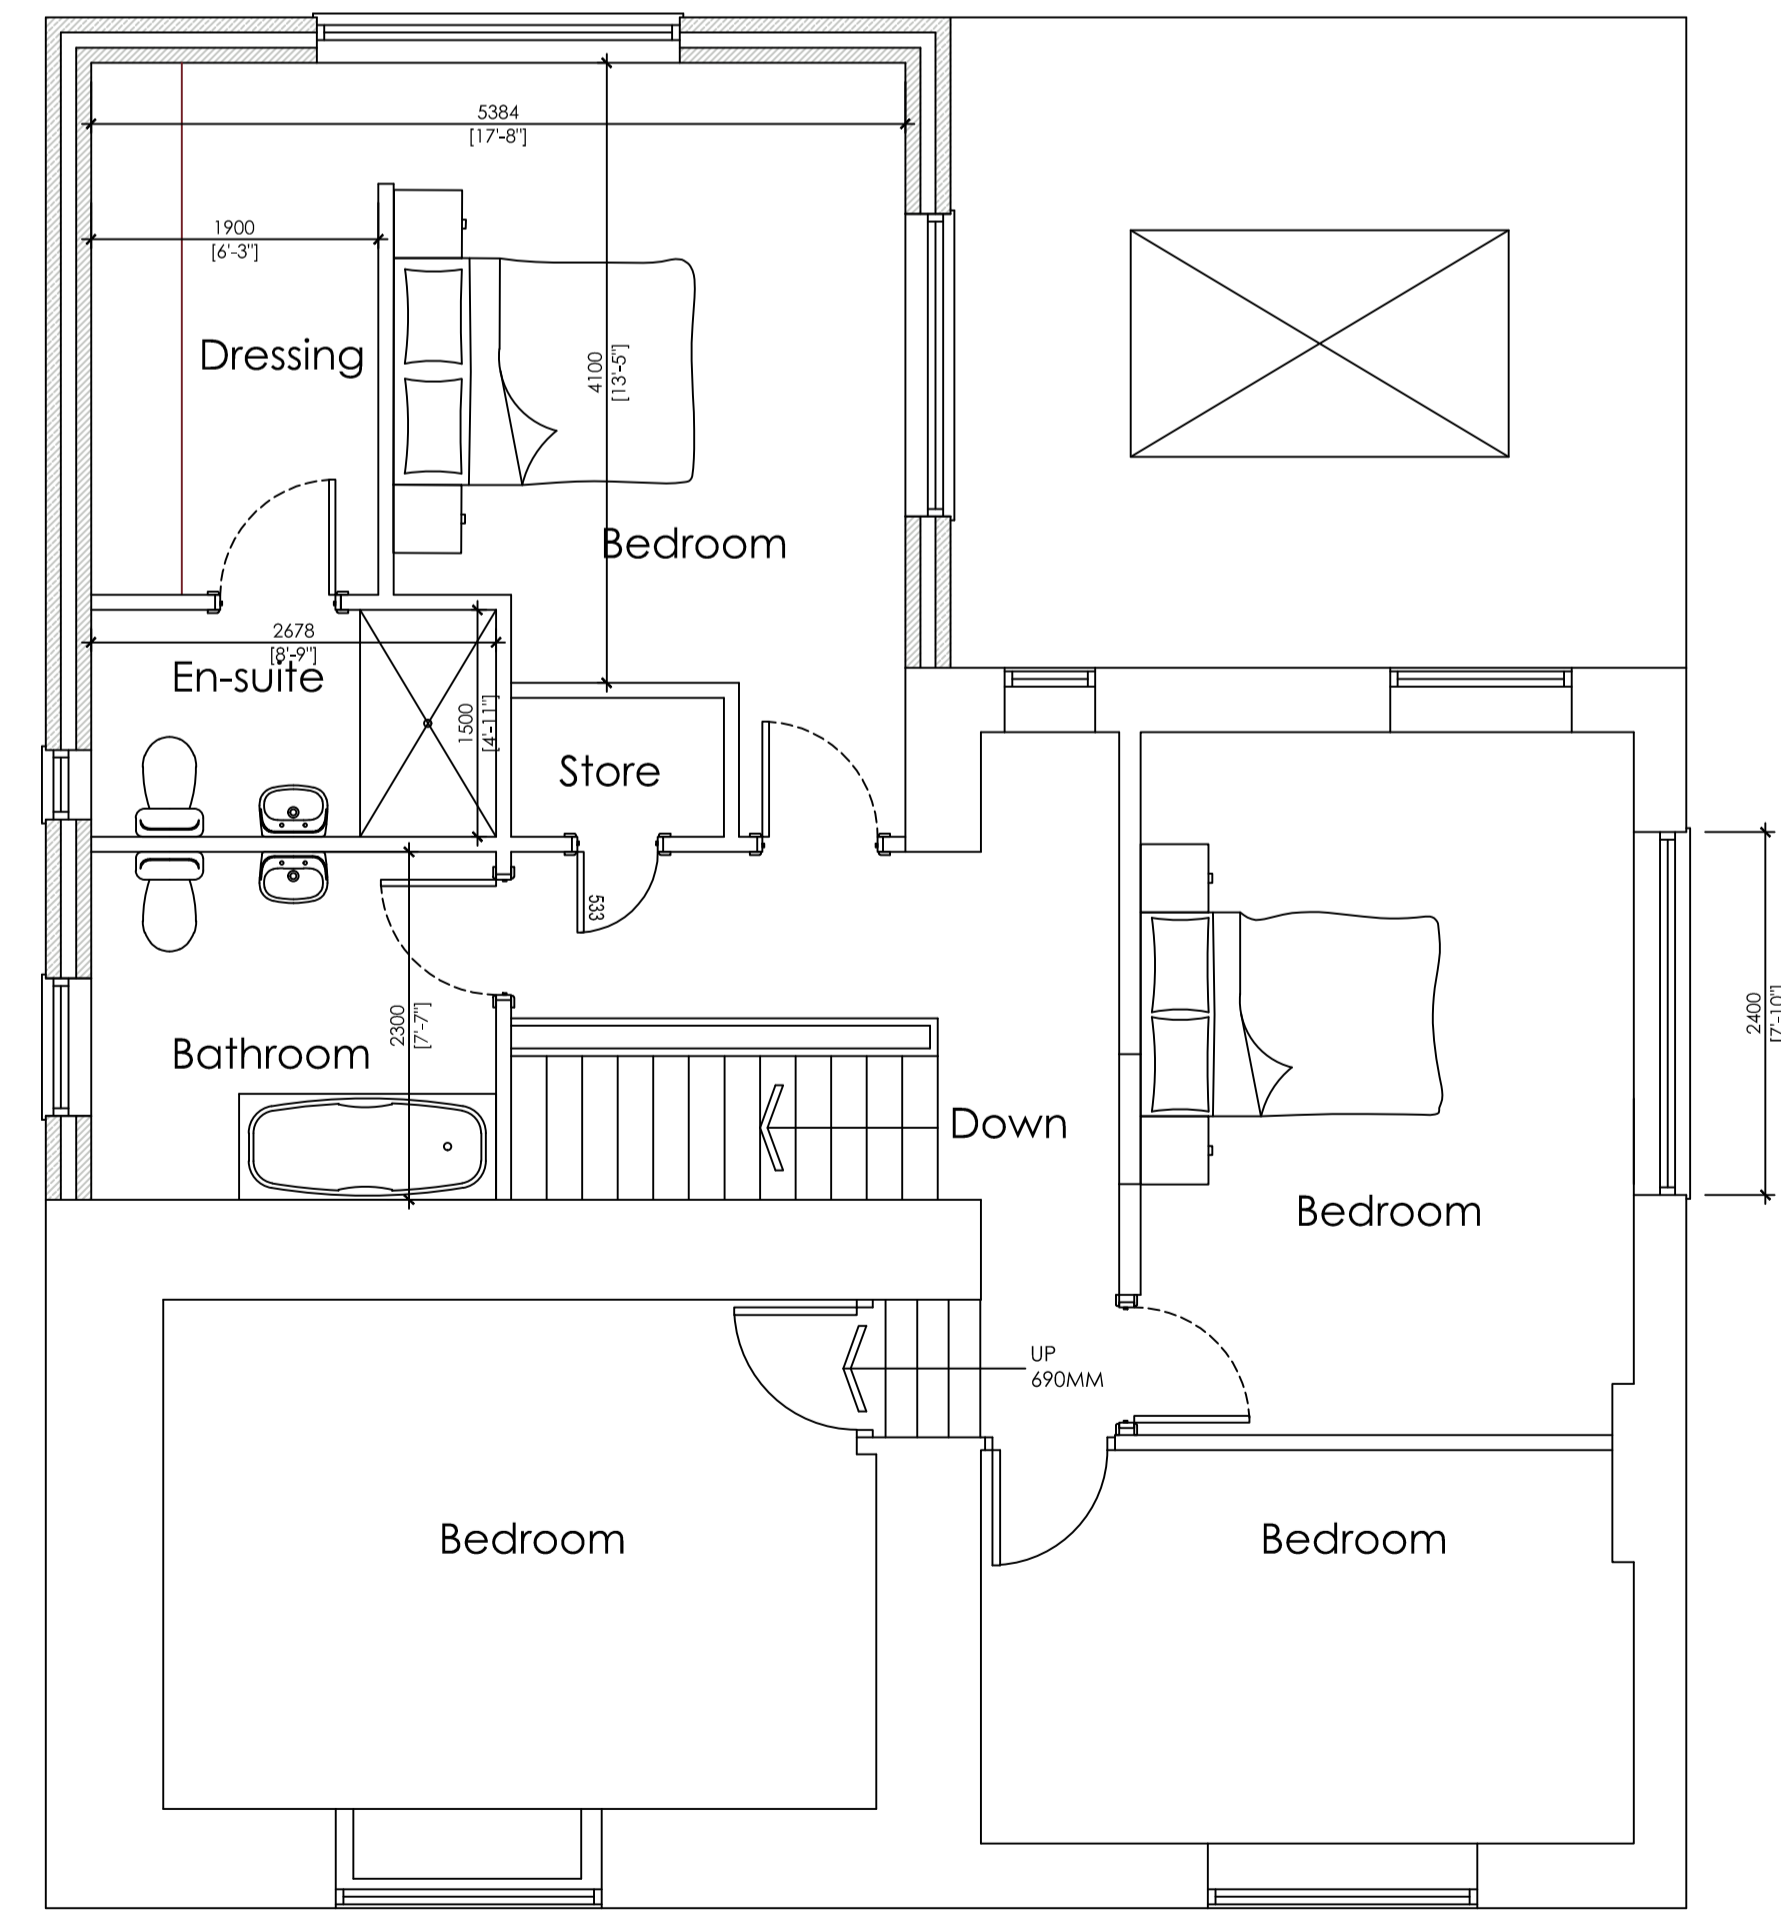

PROPOSED FIRST FLOOR PLAN
SCALE 1:50



EXISTING FLOOR PLANS
SCALE 1:100

		OFFICE ONE, 34 VICTORIA ROAD, BARNSELY, S70 2BU		Phone: 01226 208482 Email: info@whiteaguspartnership.co.uk Web: www.whiteaguspartnership.co.uk	
ARCHITECTURAL SERVICES					
Project: PROPOSED EXTENSION AT SWALLOW HILL HOUSE, 83 SWALLOW HILL ROAD BARUGH GREEN, BARNSELY S75 1LY			Client: MR NEEDHAM		
Drawing Title: PLANS AND ELEVATIONS		Date: SEPTEMBER 2020		Scale: 1:50 & 1:100 @ A1	
		Ref: 20-110	Dwg. No. 01	Rev. B	
Date	Suffix	Description	Date	Suffix	Description
28/09/2020	A	REVISED TO CLIENTS REQUIREMENTS			
08/10/2020	B	REVISED TO CLIENTS REQUIREMENTS			