
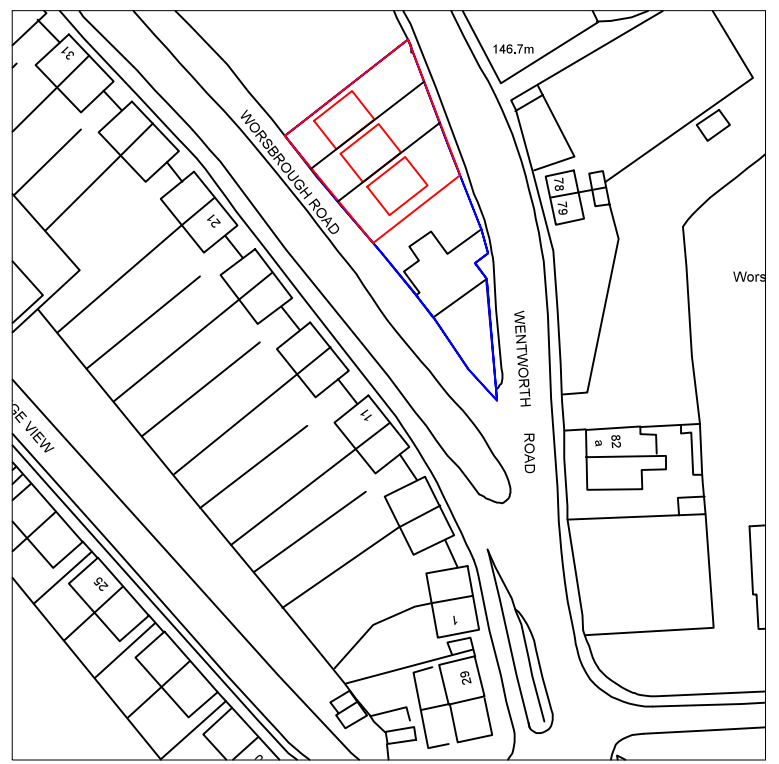


Drawing No.	Rev No.
MSH004 -001	

DO NOT SCALE: Contractor to check all dimensions and report any omissions or errors

NOTES

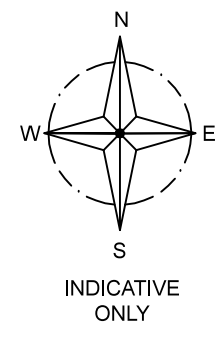

LOCATION PLAN
SCALE 1:1250 AT A3



SITE PLAN
SCALE 1:500 AT A3

Rev	Description	By	Chk	App	Date

JRB DESIGNS Ltd
166 Churchfield Lane
Darton
Barnsley
S75 5EA
Tel: 01226 383542
Fax: 01226 380078
Mob: 07970 541192
Email: john@jrbdesigns.co.uk

This drawing is copyright. © jrbdesigns Ltd.

Client
MR S HOLT
37 SETCHELL WAY
LONDON
SE1 5XR

Drawing Title
SITE PLANS

Address
LAND OFF
WORSBROUGH ROAD
BLACKER HILL
BARNSELY S74 0RL

Project Title:
PROPOSED APPLICATION FOR
THREE NEW DWELLINGS

Purpose of Issue:
PLANNING

Drawing Status
FIRST ISSUE

Scale at A3 AS SHOWN	Drawn By JRB	Date 20/04/2017
Checked By	Date 20/04/2017	Approved By Date 20/04/2017

Project No. MSH004	Drawing No. 001	Revision
------------------------------	---------------------------	----------

APPROVAL INFORMATION TENDER CONTRACT CONSTRUCTION