




1 Proposed Front Elevation
Scale: 1:100

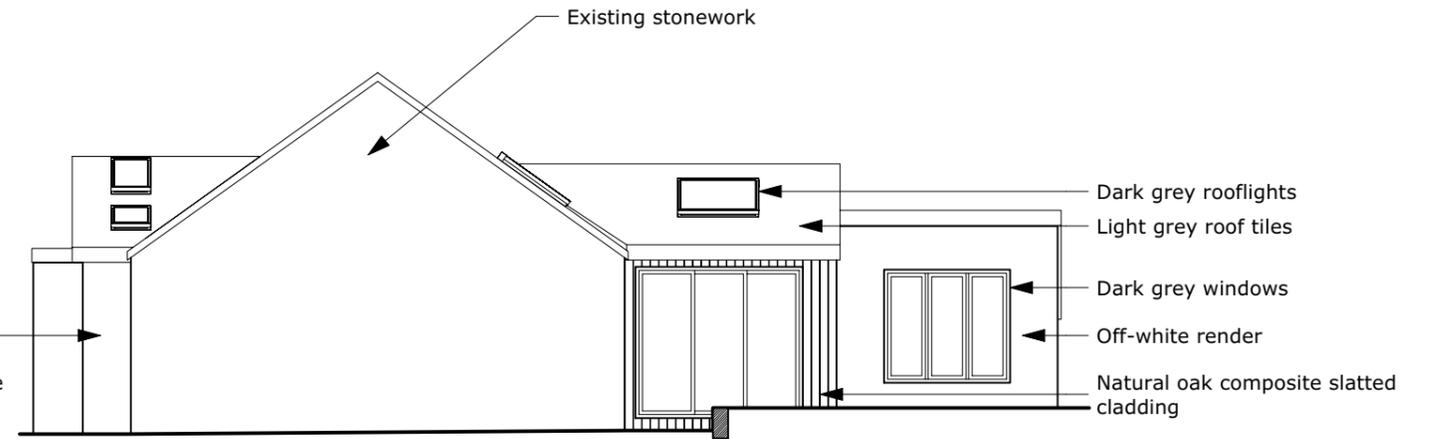

2 Proposed Side Elevation
Scale: 1:100

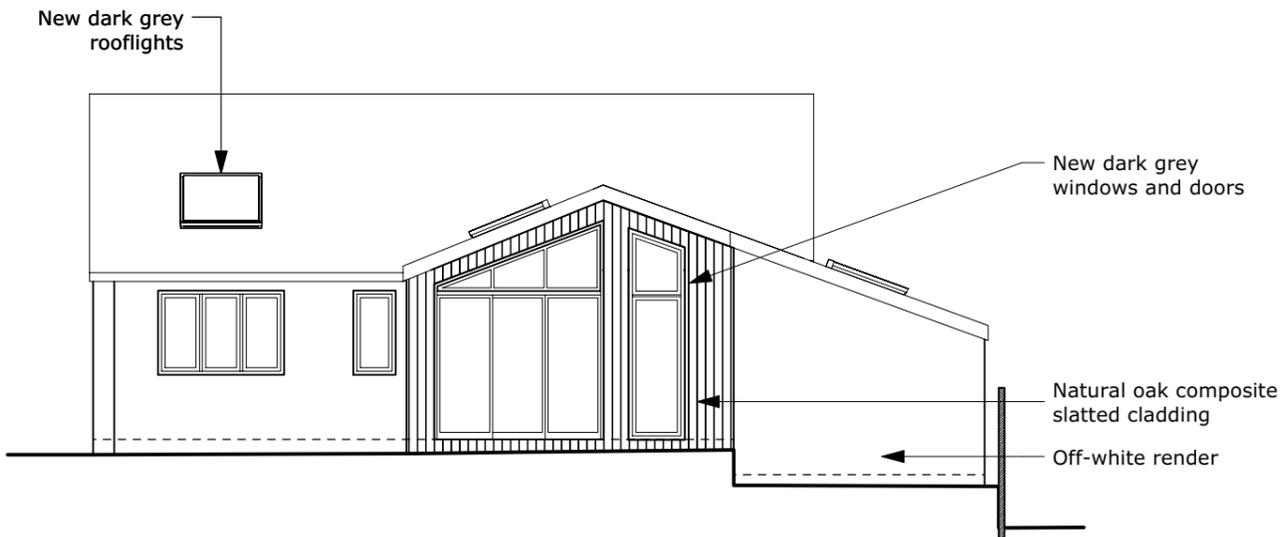

3 Proposed Rear Elevation
Scale: 1:100

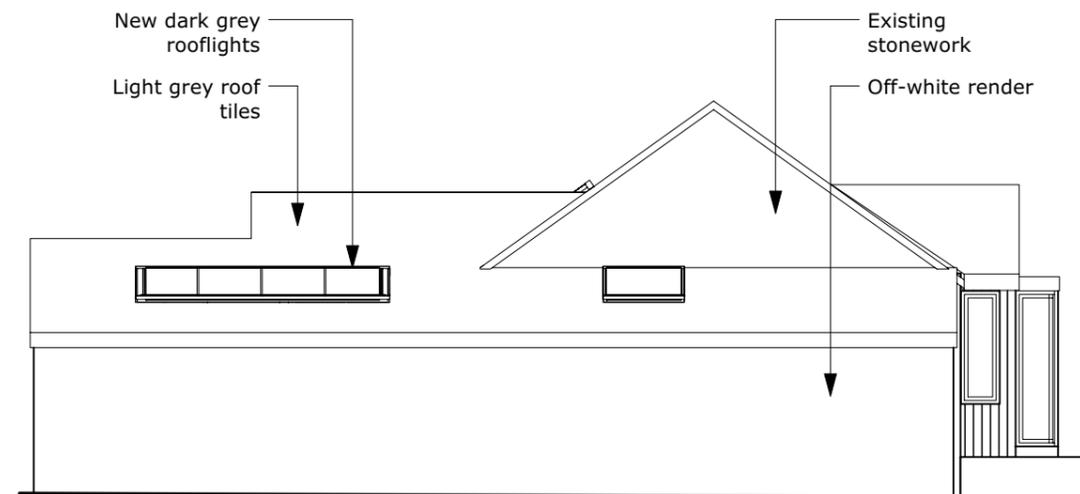

4 Proposed Side Elevation
Scale: 1:100

P01 19/12/2025 For Planning

DO NOT SCALE FROM DRAWINGS.

Client

Address
7 Greenside,
Hoylandswaine, S36 7JH

Project
2508

Drawing
Proposed Elevations



Scale
1:100 @ A3

Date
19/12/2025

Dwg No.
2508-RLDM-00-DR-A-00200

Rev: P01

