




FRONT ELEVATION

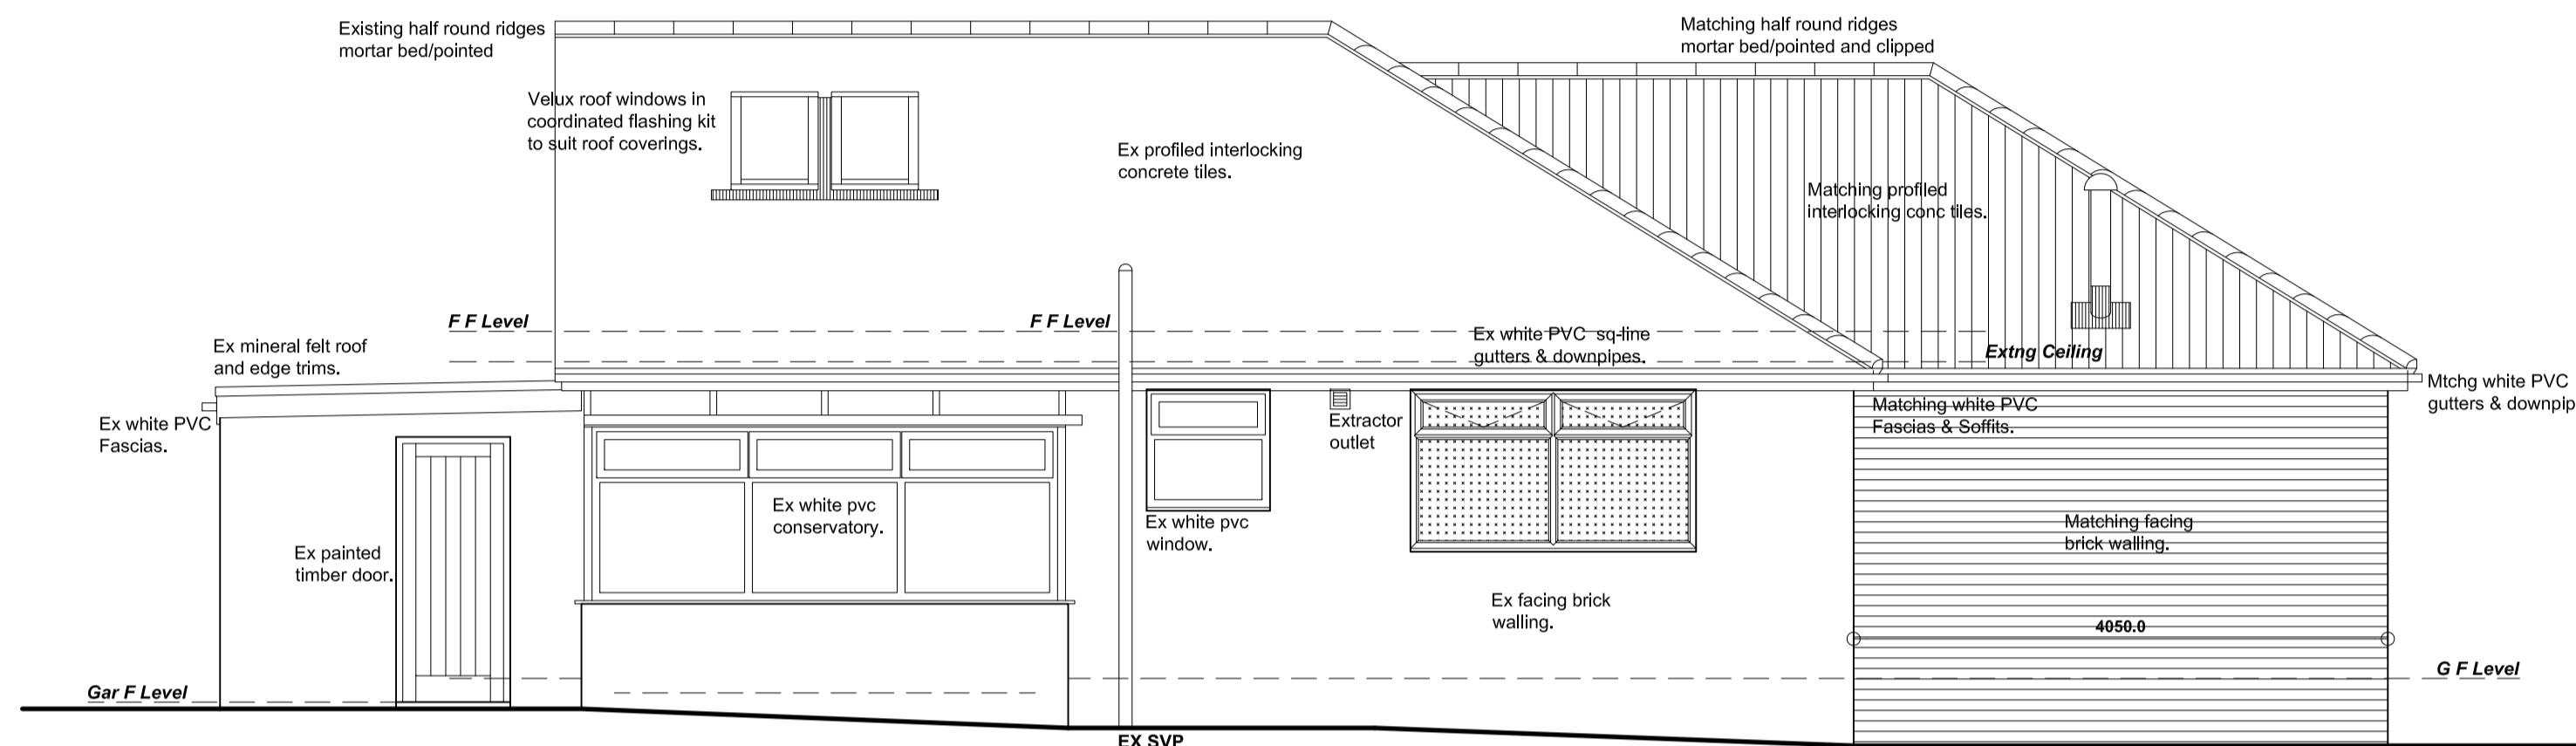


REAR ELEVATION

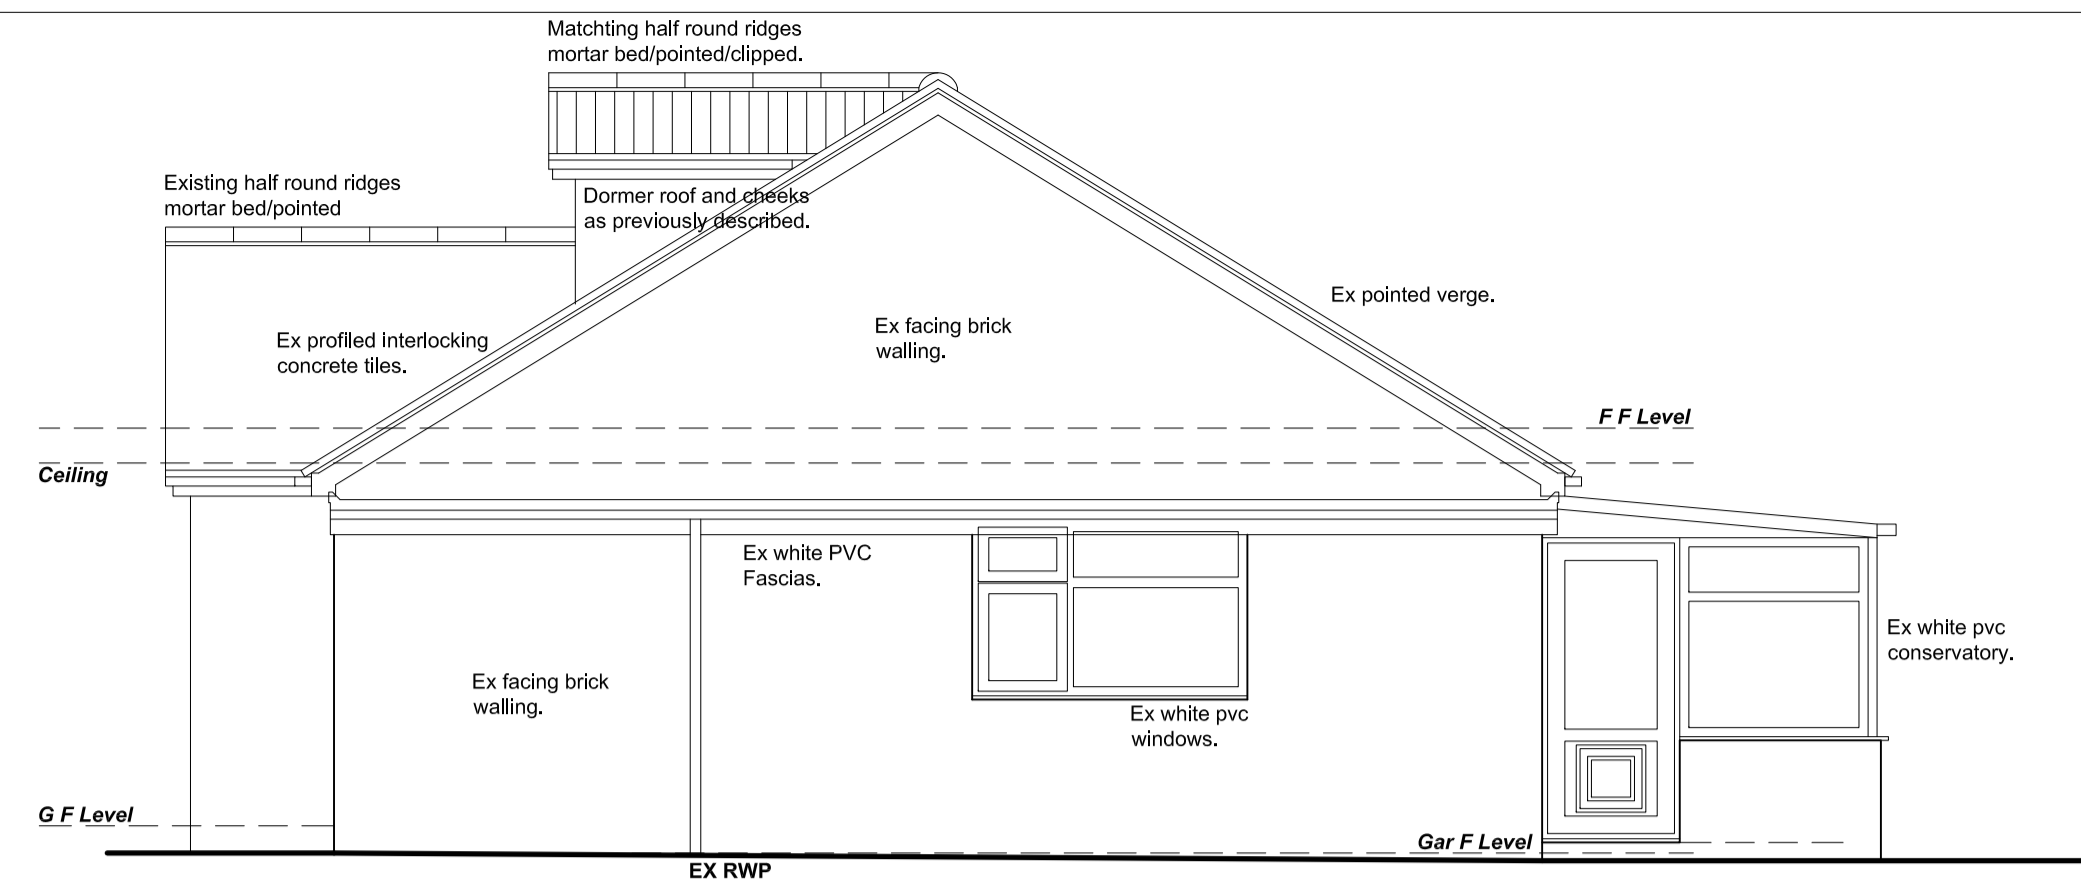


SIDE ELEVATION R

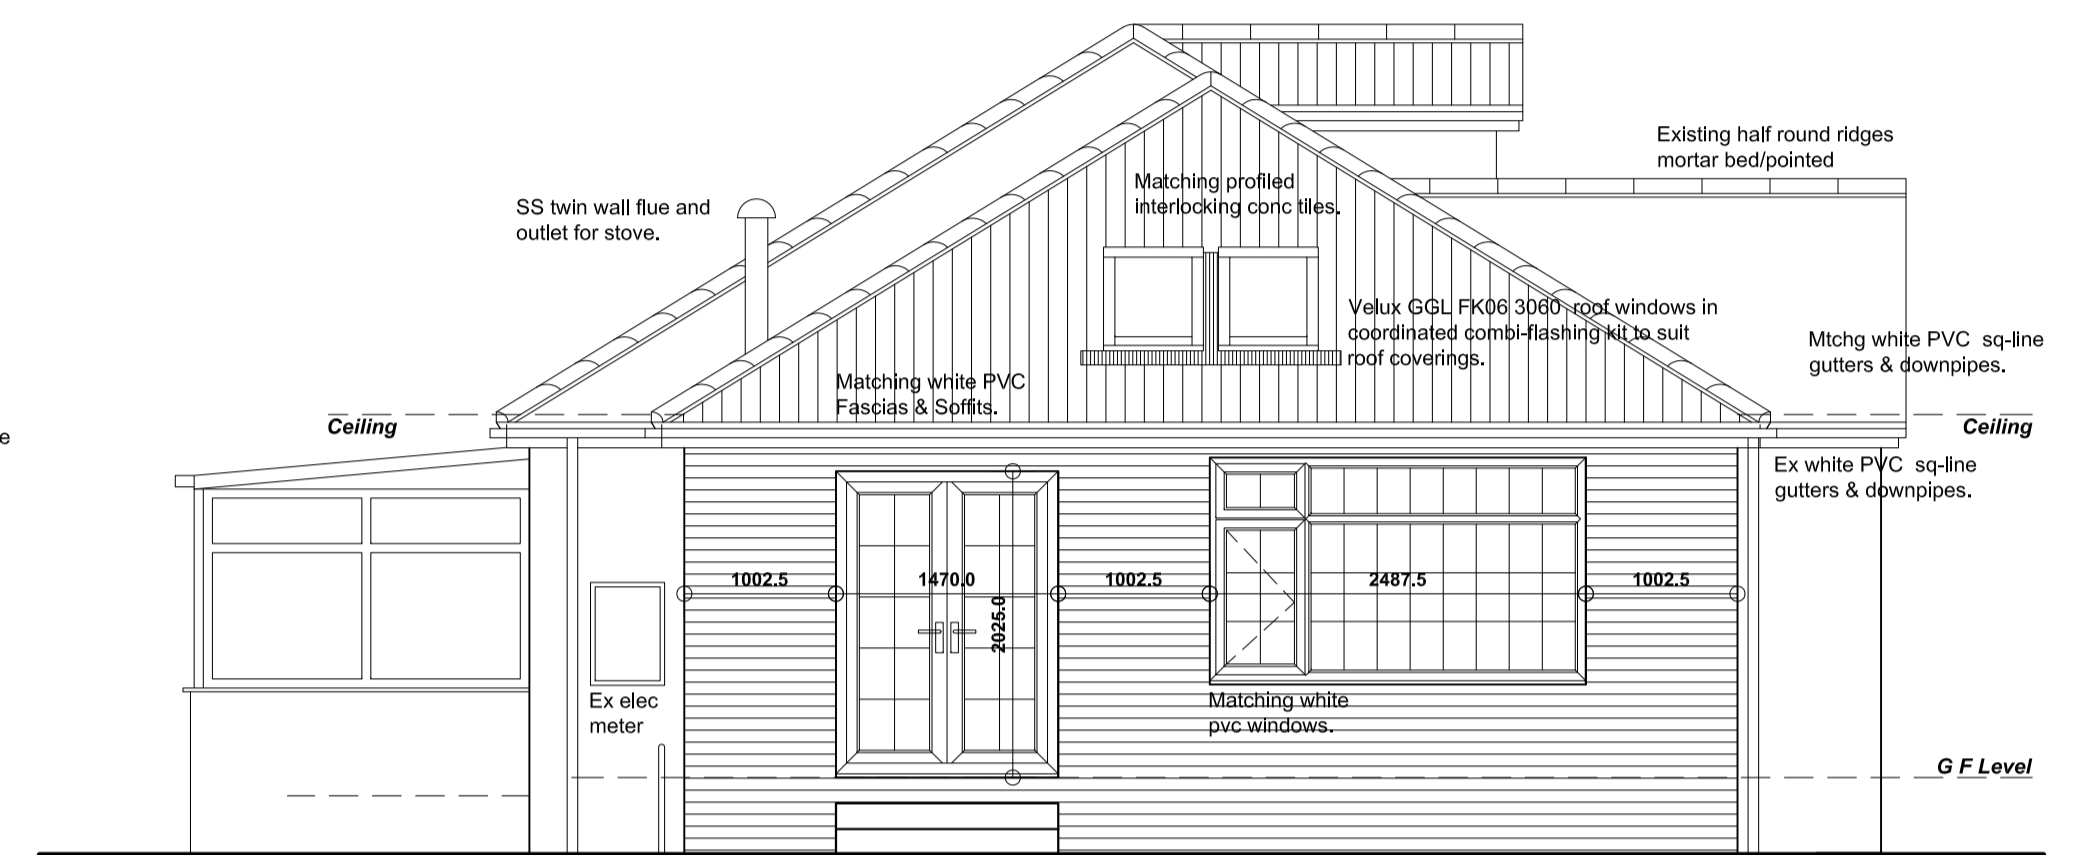

SIDE ELEVATION L

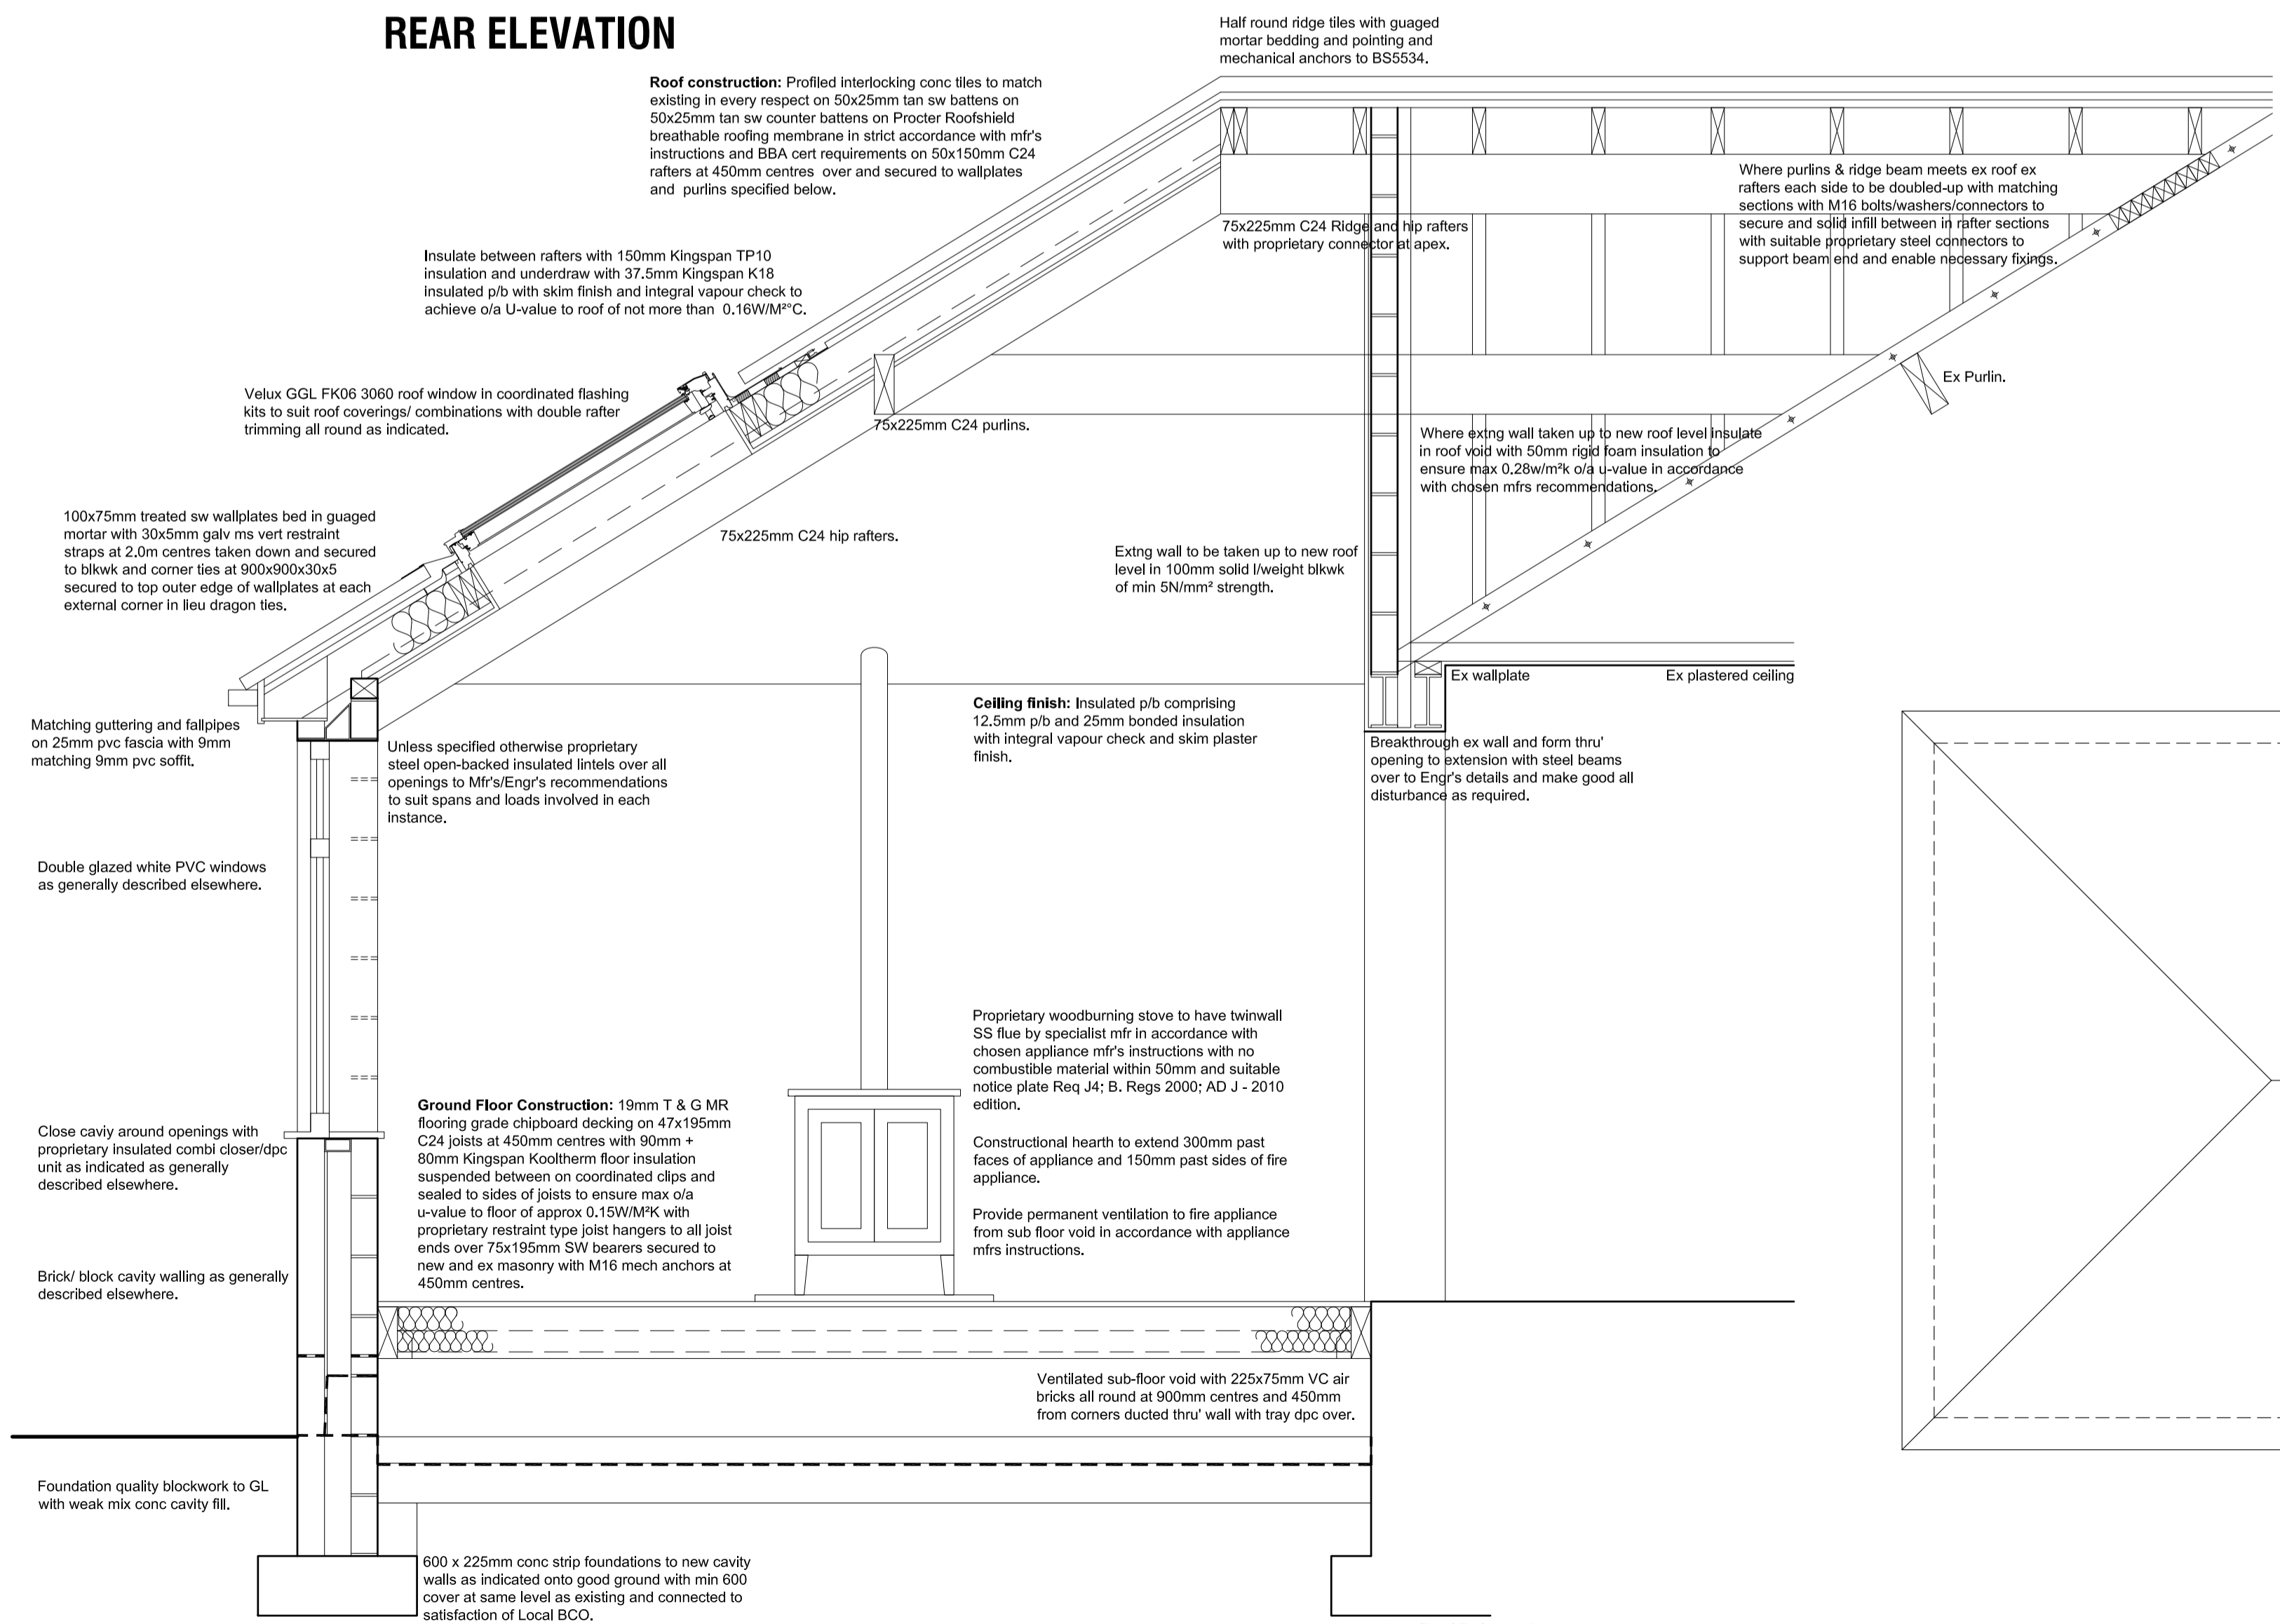

TYPICAL SECTION THRU' EXTENSION @ 1:20

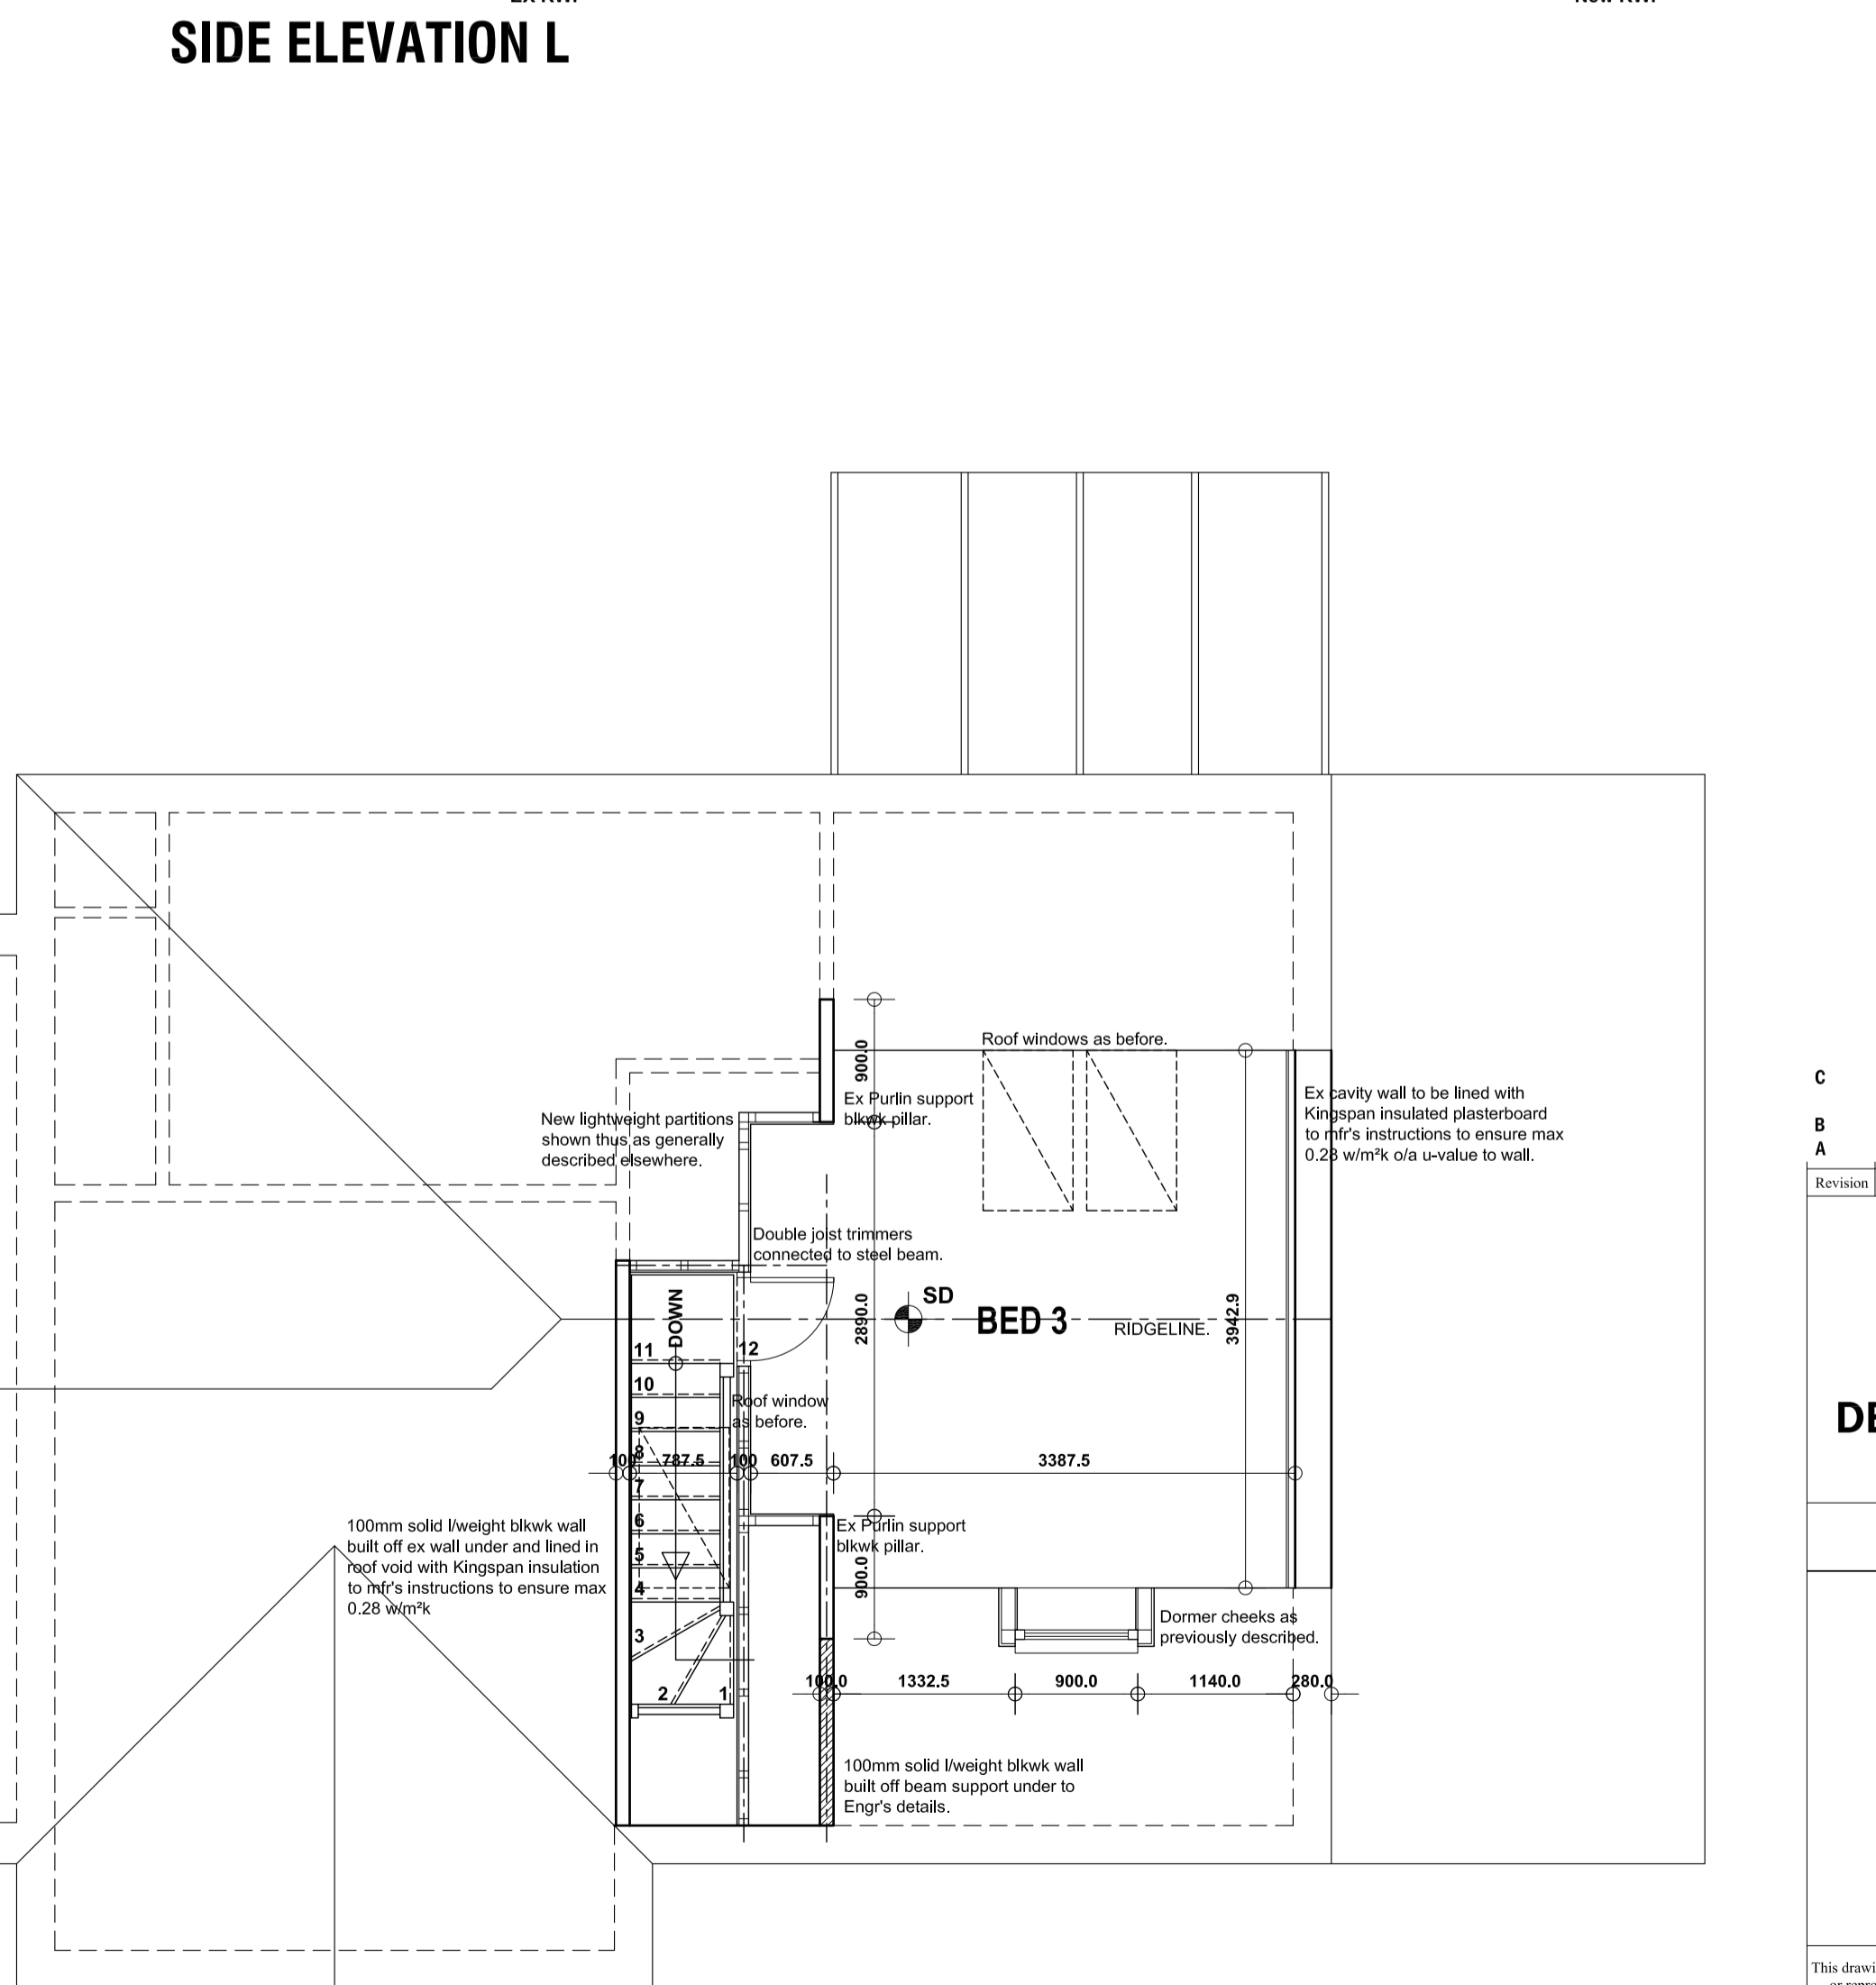

FIRST FLOOR PLAN

C	16/01/2019	Extension roof reconfigured as discussed with Planning.
B	10/01/2019	Extension roof revised.
A	12/11/2018	Prepared for LA Apps.

25 LYNWOOD DRIVE, CARLTON, BARNESLEY, S71 3ES.

DETAILED PROPOSALS 2
FF Plan, Section 2 & Elevations

Mr & Mrs Beedham.



JEA Building Design Services
JE Architectural Ltd
23 Windmill Road, Wombwell,
Barnsley, S73 8PW.
Tel: 01226 754507
Email: jeald@btconnect.com

This drawing and the copyright is the Architectural Company's property and may be used or reproduced only by agreement. All Dimensions in Millimeters Unless specified otherwise and subject to verification on site.

Scale: 1:20/50 @ A1 Date: NOV 2018

Ref: 201810 Drwg No: 04

