


Wentworth Road

existing drop kerb

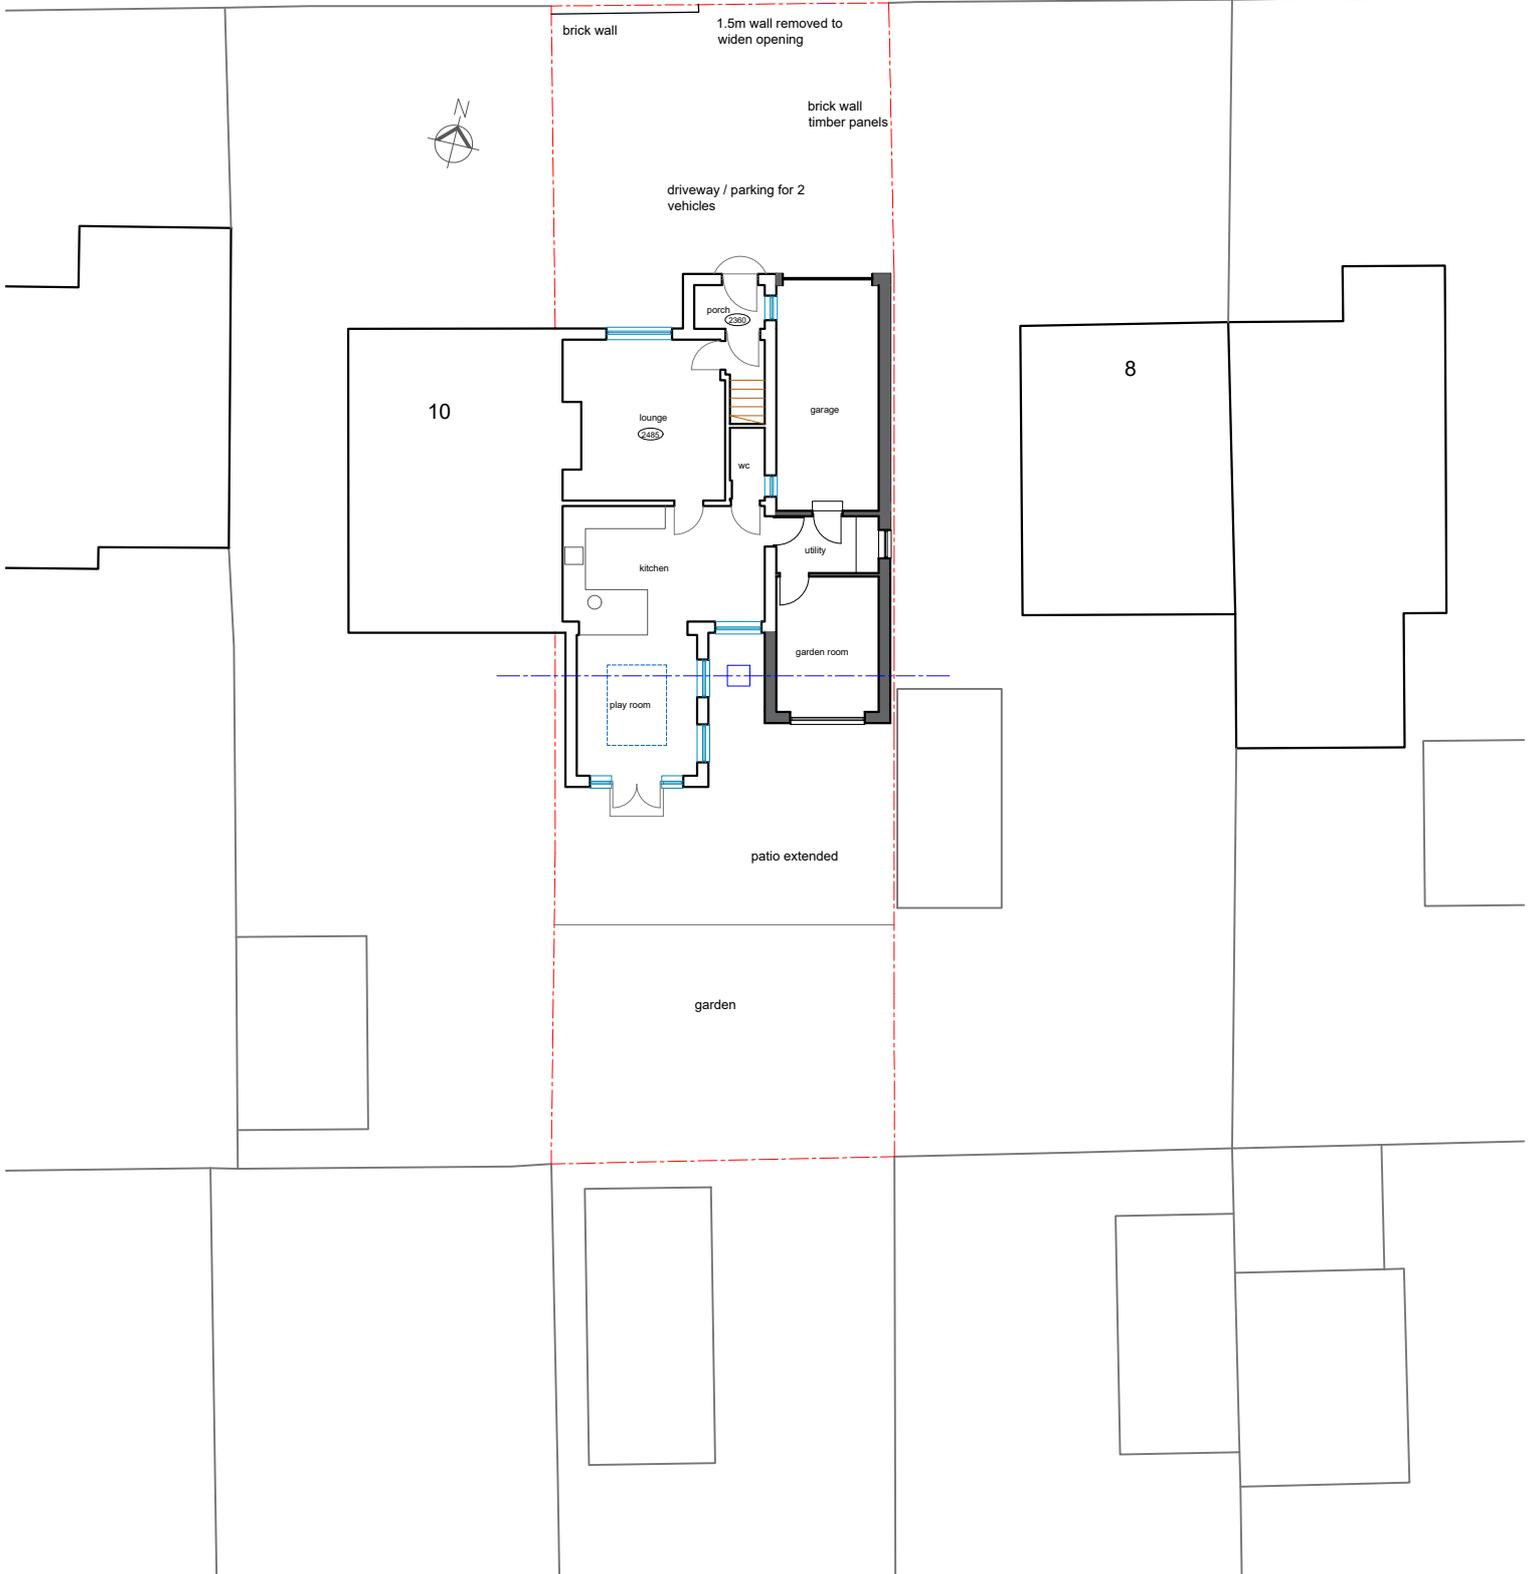

Project: Two Storey Side Extension
9 Wentworth Road, Kexborough S75 5LB

Title existing site plan

Drg No:
WR04.#

Scale:
1:200

Date:

Status:
Planning