




NOTE: ALL DIMENSIONS SHOWN
ARE PROVISIONAL DIMENSIONS
ONLY & SHOULD NOT BE READ AS
EXACT MEASUREMENTS.
THESE MAY NEED TO BE ALTERED
DUE TO SITE CONSTRAINTS/
INSPECTION
THE DRAWINGS AND DESIGN ARE
THE COPYRIGHT OF L'ARCHE
DEVELOPMENTS YORKSHIRE LTD &
SHOULD NOT BE RE-PRODUCED
WITHOUT PRIOR PERMISSION

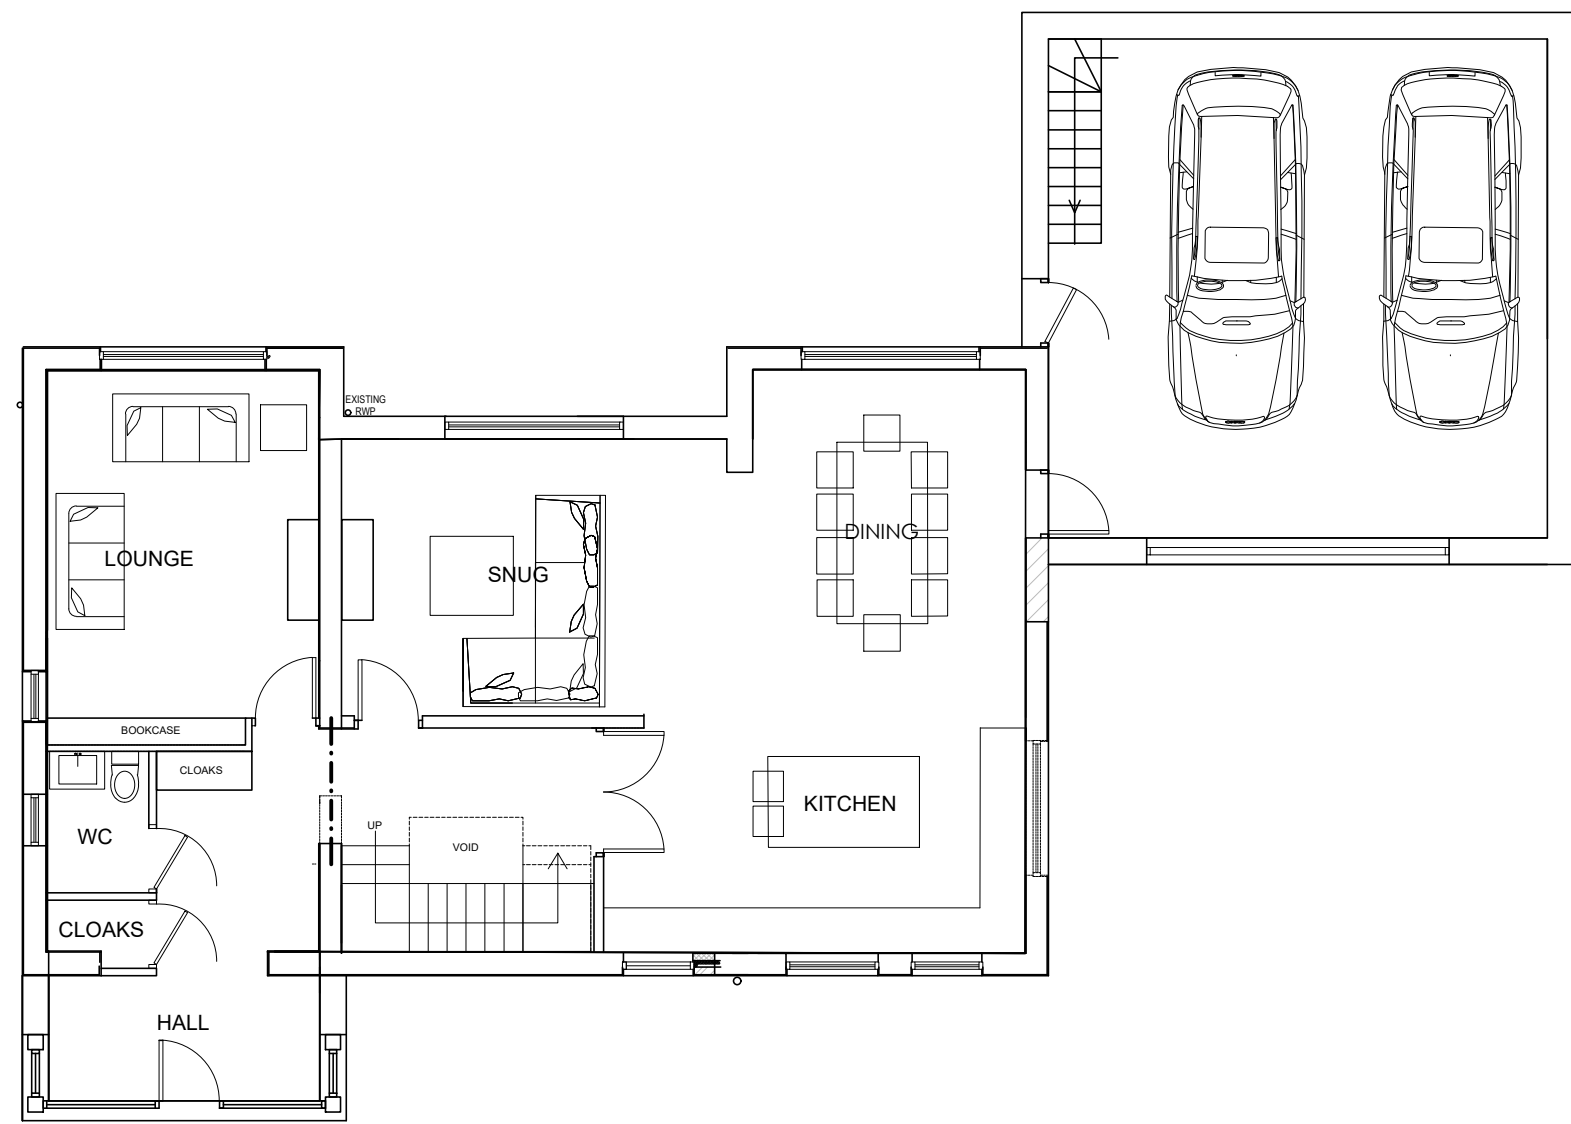


GROUND FLOOR PLAN

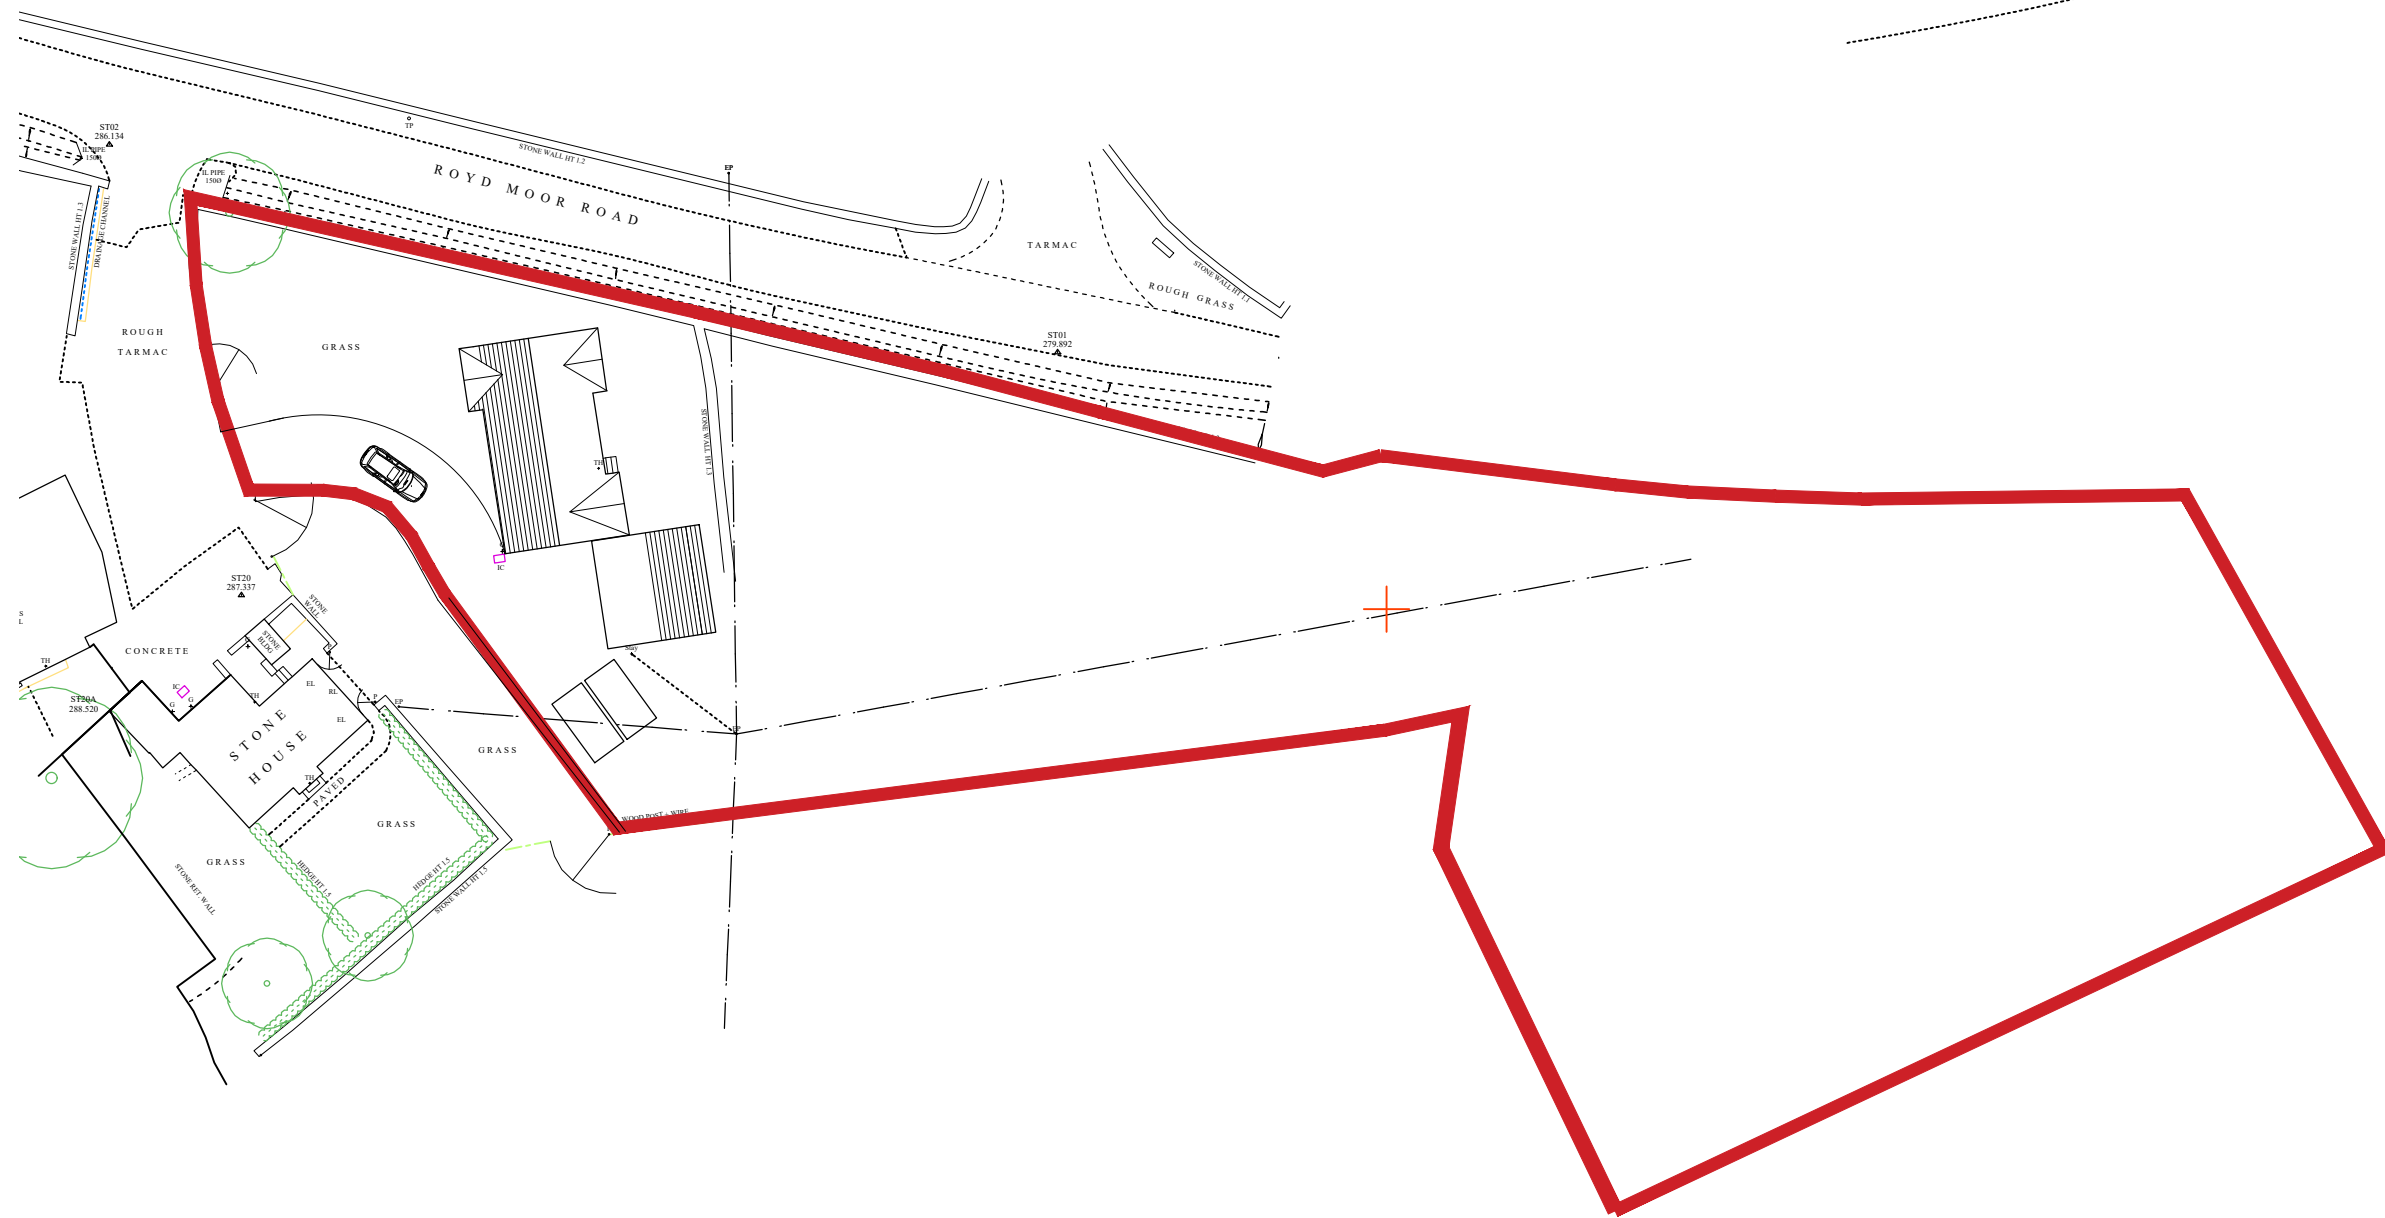


PROPOSED SITE PLAN 1:500 SCALE

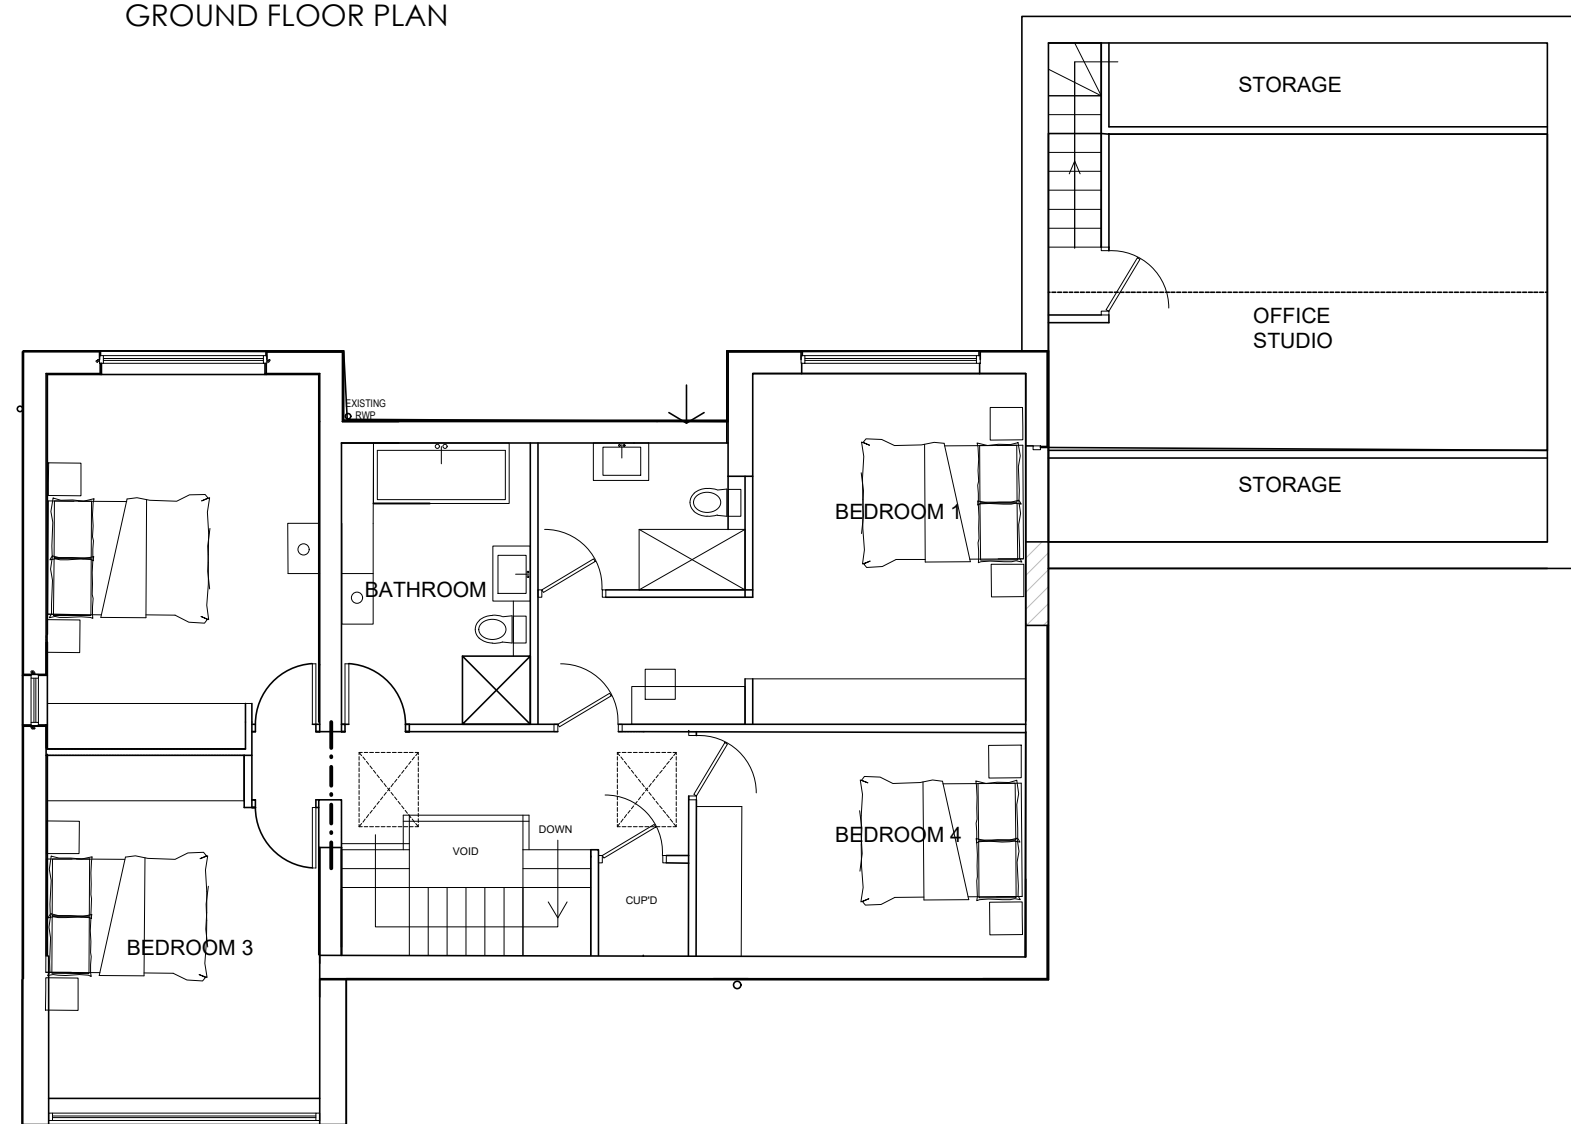


FIRST FLOOR PLAN

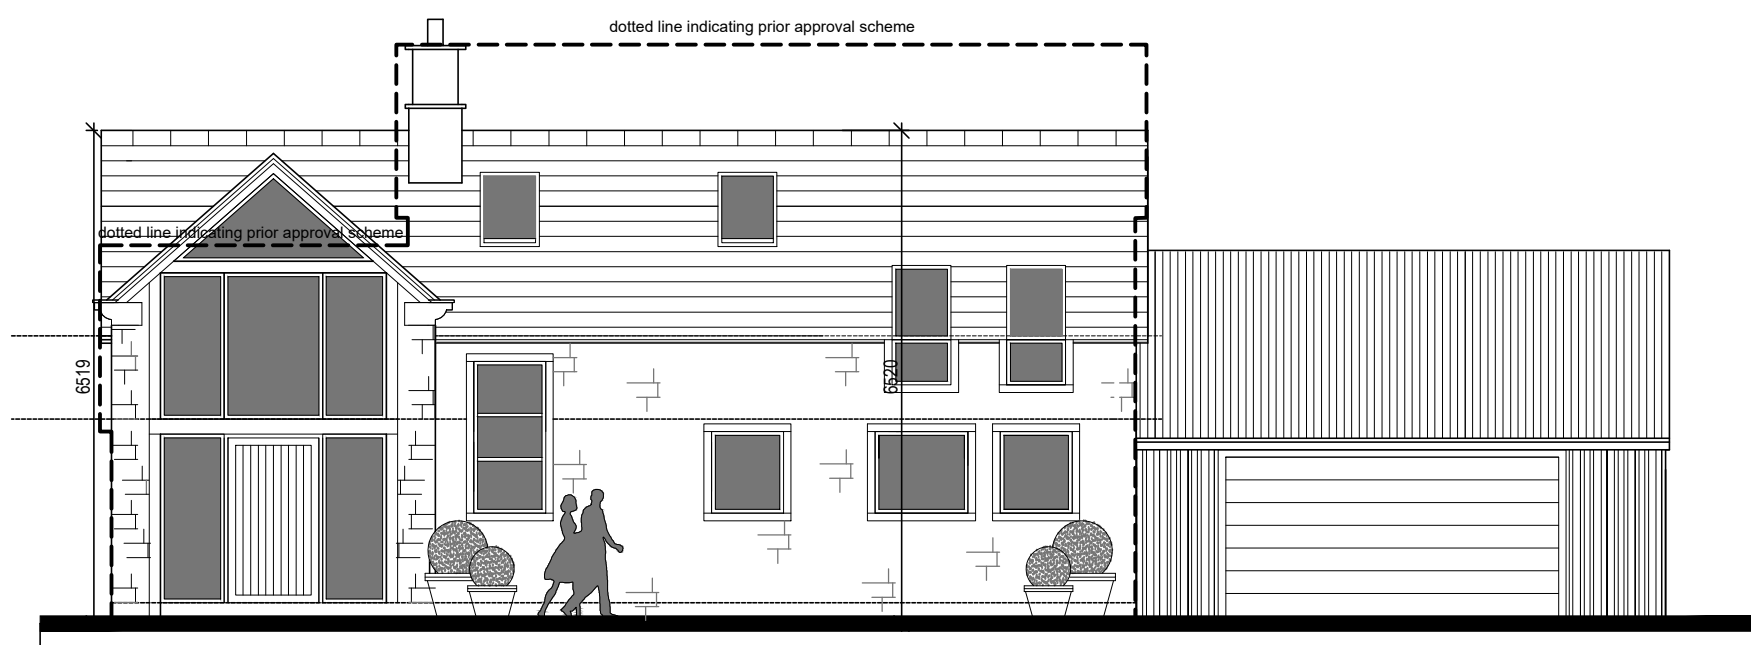


WEST ELEVATION OPTION 2

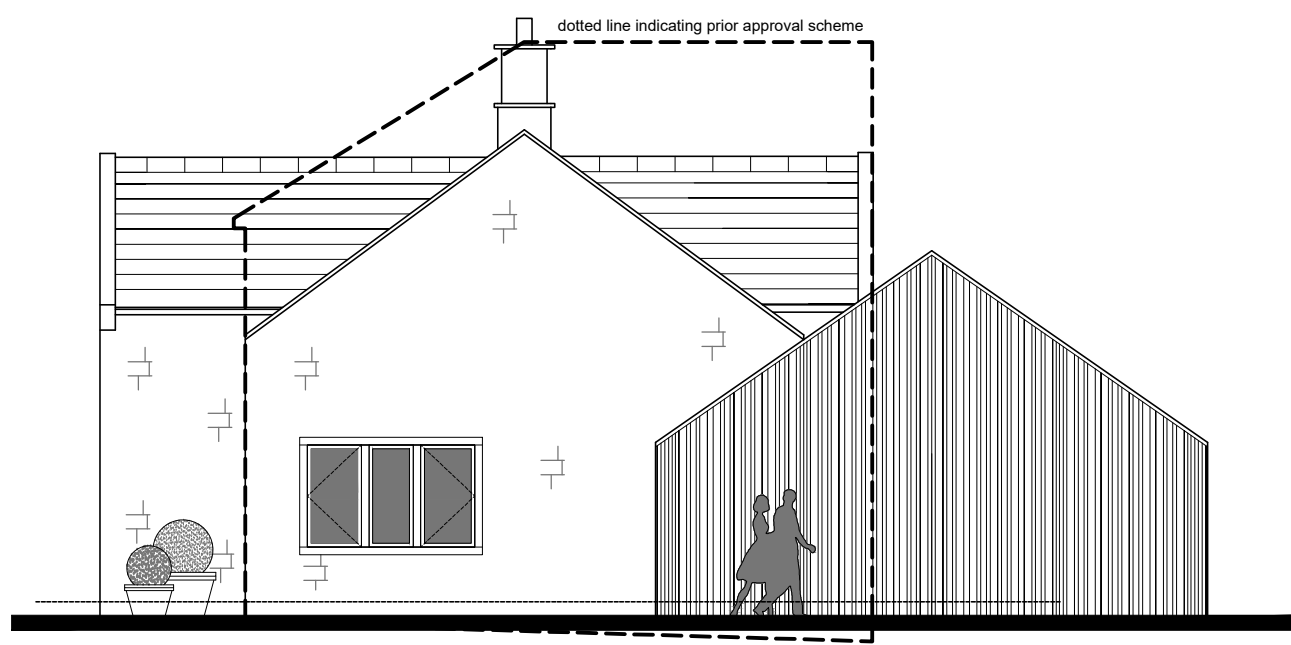

SOUTH ELEVATION OPTION 4

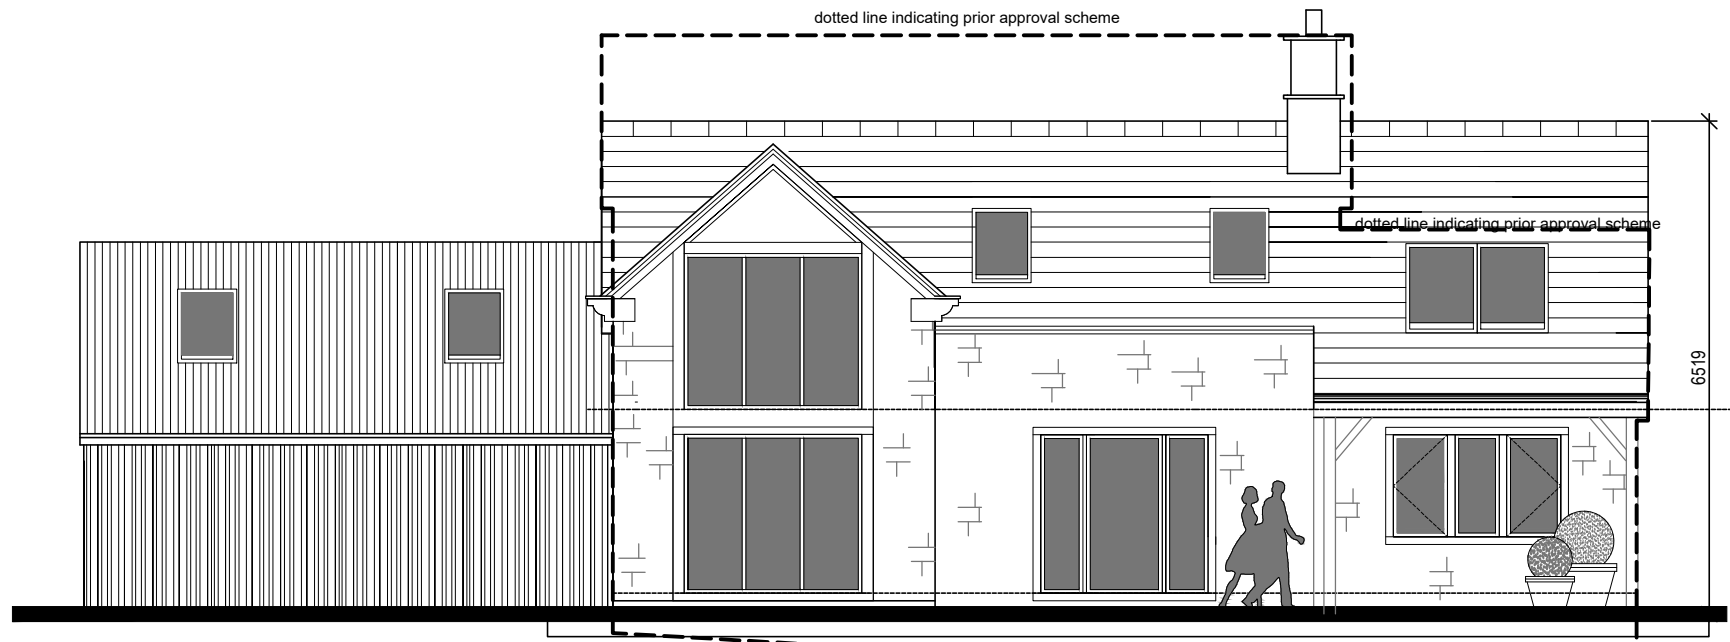

EAST ELEVATION OPTION 4

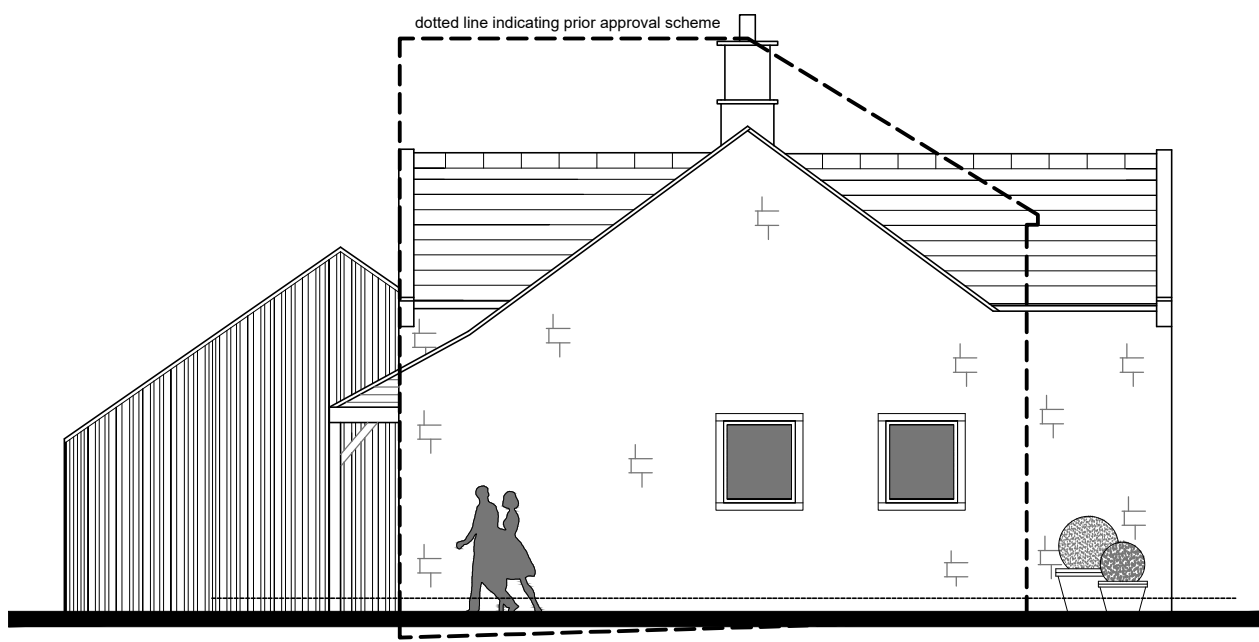

NORTH ELEVATION OPTION 4

DESIGN PROPOSALS
FOR BUNGALOW RENOVATION SHOWING
PRIOR APPROVAL SCHEME

JOB TITLE
ROYD MOOR FARM

CLIENT
KINGSMAN HOMES

DRAWN BY	SCALE	1:500/100 @ A1
DATE	MARCH 2024	DRAWING NO.
CHECKED		2215-00-25
		REVISION
		C



L'Arche Developments (Yorkshire) Ltd
12 Manor Road
Farnley Twp
Huddersfield
West Yorkshire
HD6 6LS
Company Reg: 0145554 VAT Reg: 41826355
Clare Parker (mgt) 07797226468 & Simon Harris 07797226463