






REAR ELEVATION

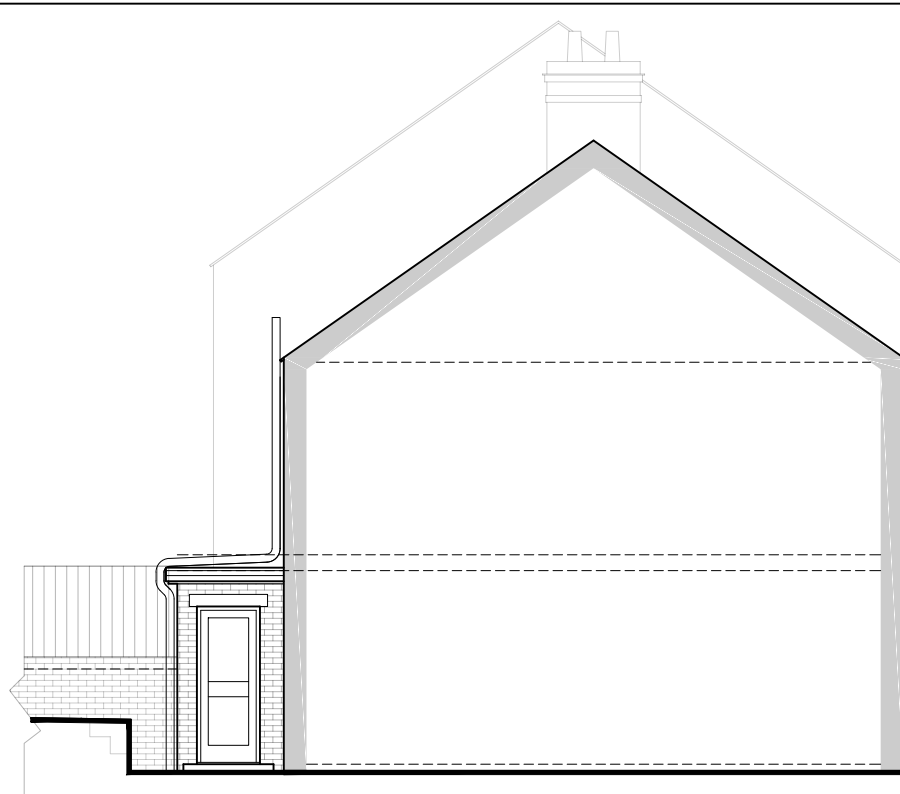


SIDE ELEVATION (L)

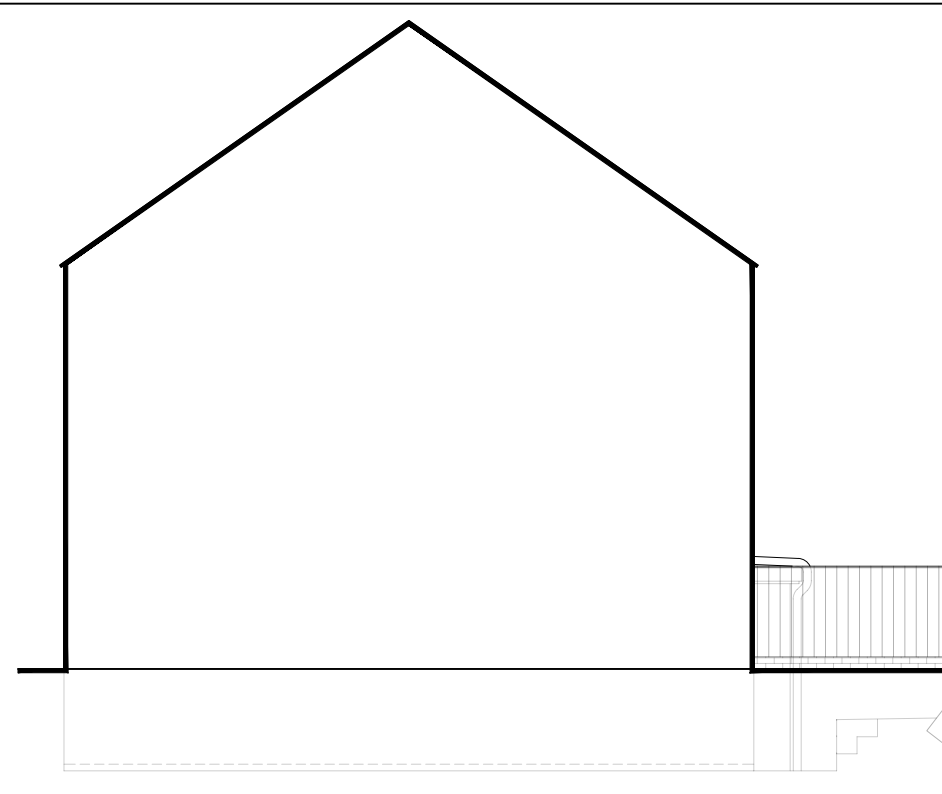


SIDE ELEVATION (R)

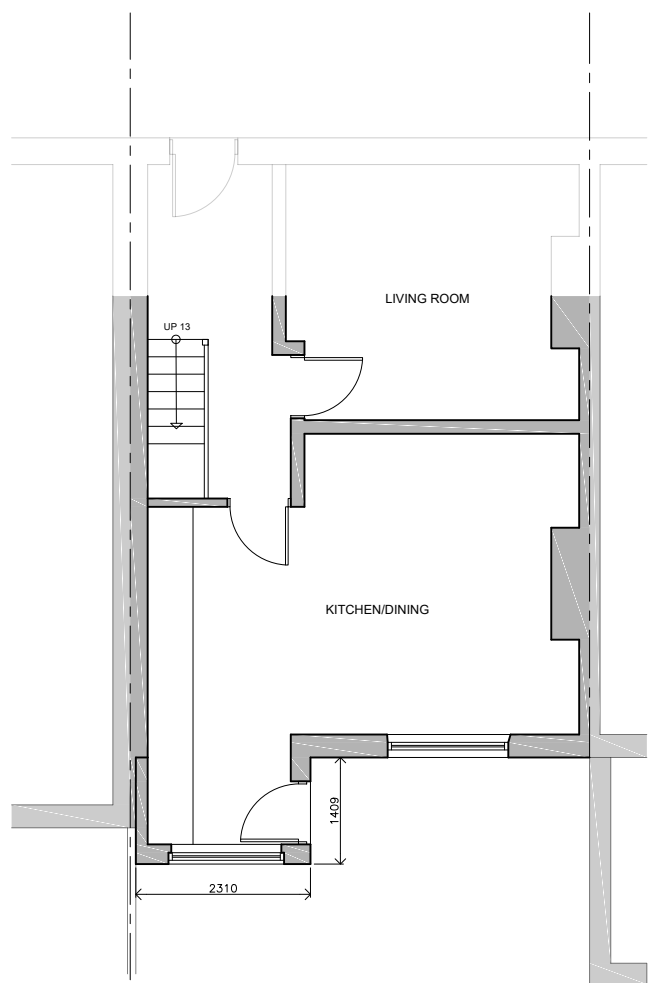

EXISTING GROUND FLOOR PLAN

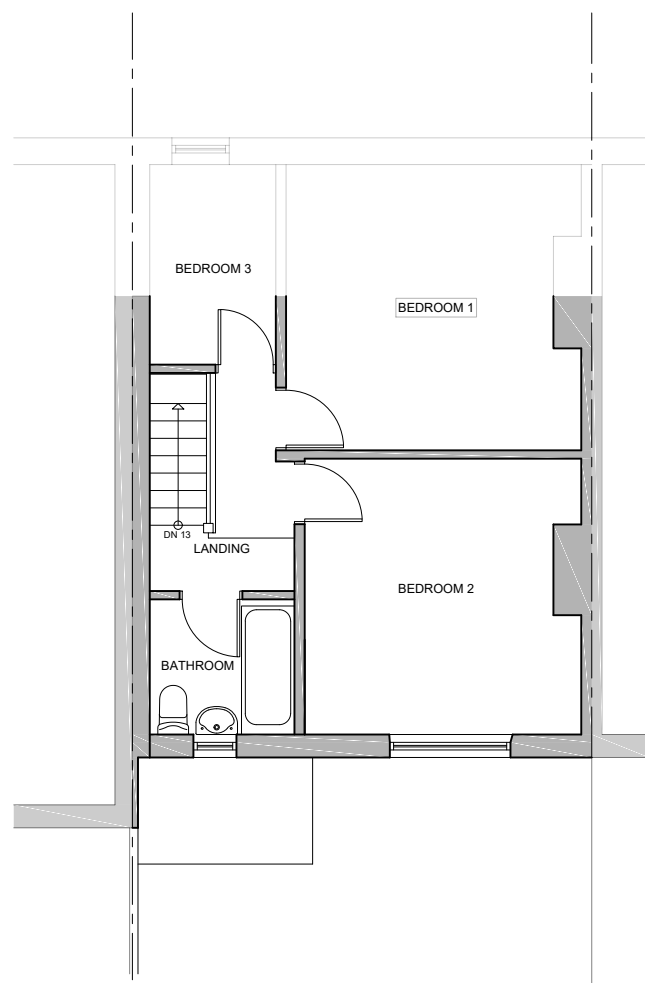

EXISTING FIRST FLOOR PLAN

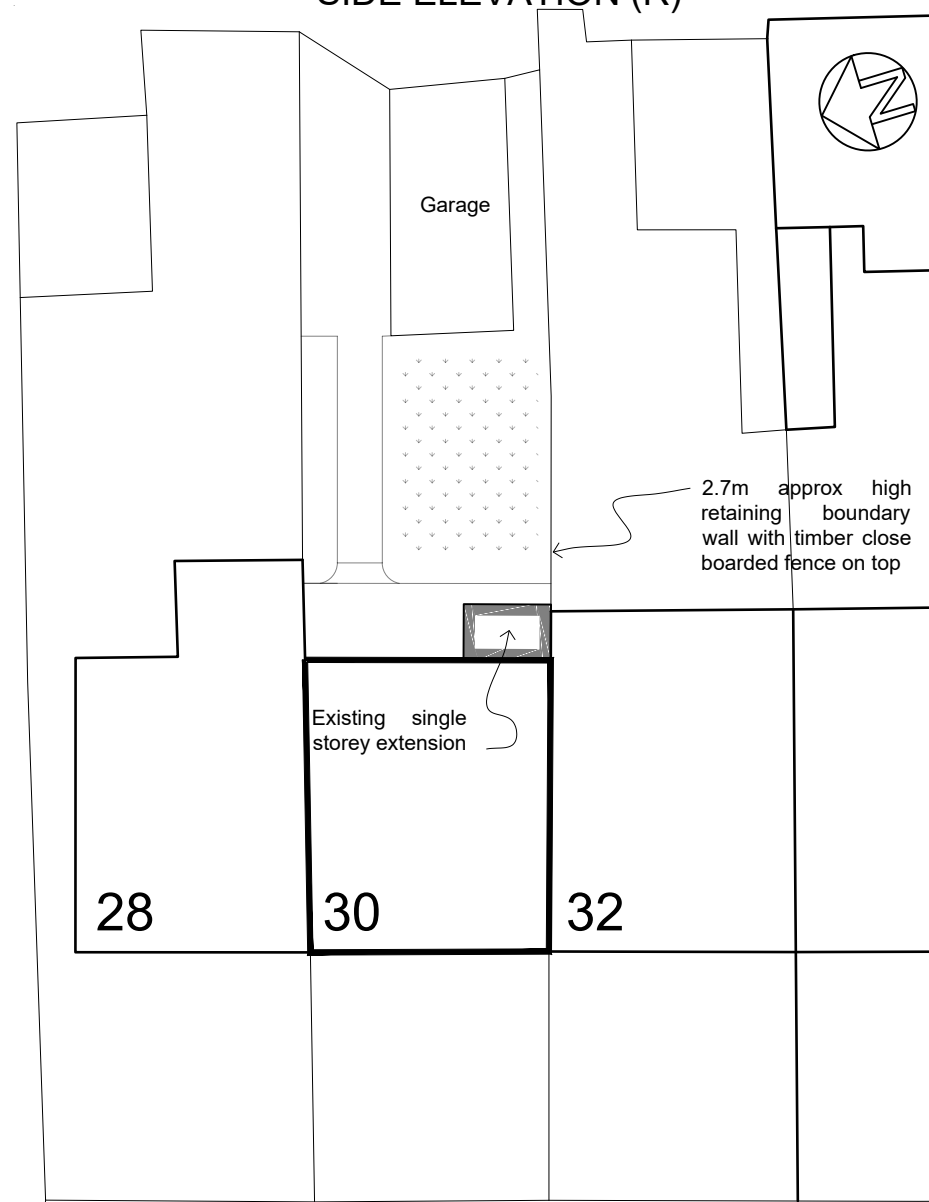

SITE PLAN - Scale 1:200

Locke Avenue

Rev:	Date:	Description:	By:
		07762656187 steven@drawit.biz www.drawit.biz	
			
Purpose: PLANNING			
Status: EXISTING Dwg of: Plans & Elevations			
Client: Ms. F. Brown			
Site Address: 30 Locke Avenue, Barnsley, S70 1QH			
Project: Proposed second storey rear extension			
Drawn by:	Date:	Rev:	
SH	18/04/2016		
Scale:	Dwg No:		
1:100	1610_102		