


Location Plan
Scale 1:1250




Proposed SitePlan
Scale 1:200

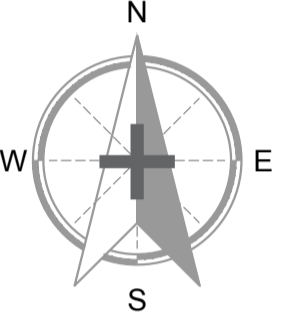


Hirst Architects
Royal Institute of British Architects
Registered Architectural Practice

CLIENT:	Mr Thompson
SITE ADDRESS:	The former Wesleyan Chapel is located at OS Grid Ref. SE3574600224
DRAWING NUMBER:	Site and Location Plan
REVISION NUMBER:	First Issue
RIBA STAGE:	RIBA Stage 2 FEASIBILITY
DRAWN BY:	Luke Hirst BA(Hons) March(Hons) ADPPA ARB RIBA CHARTERED ARCHITECT
CHECKED BY:	Luke Hirst BA(Hons) March(Hons) ADPPA ARB RIBA CHARTERED ARCHITECT
SCALE:	VARIES
PAPER:	A.3

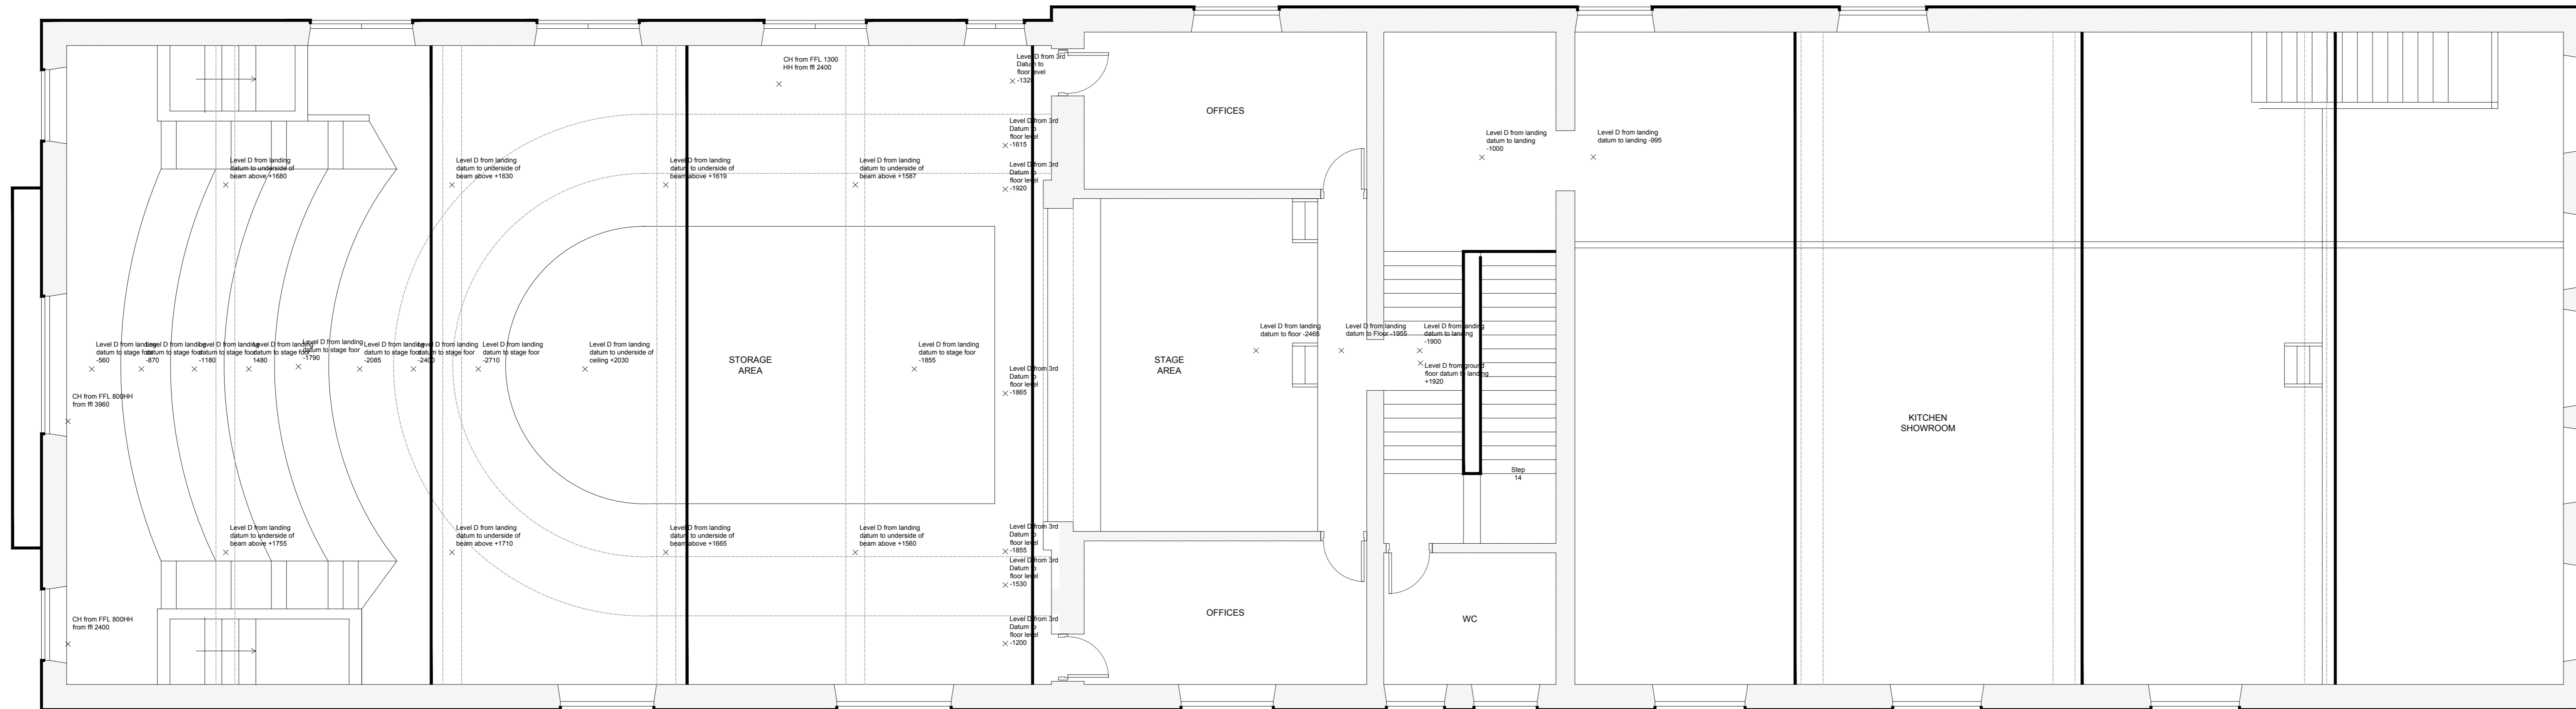


Existing First Floor Plan
Scale 1:50

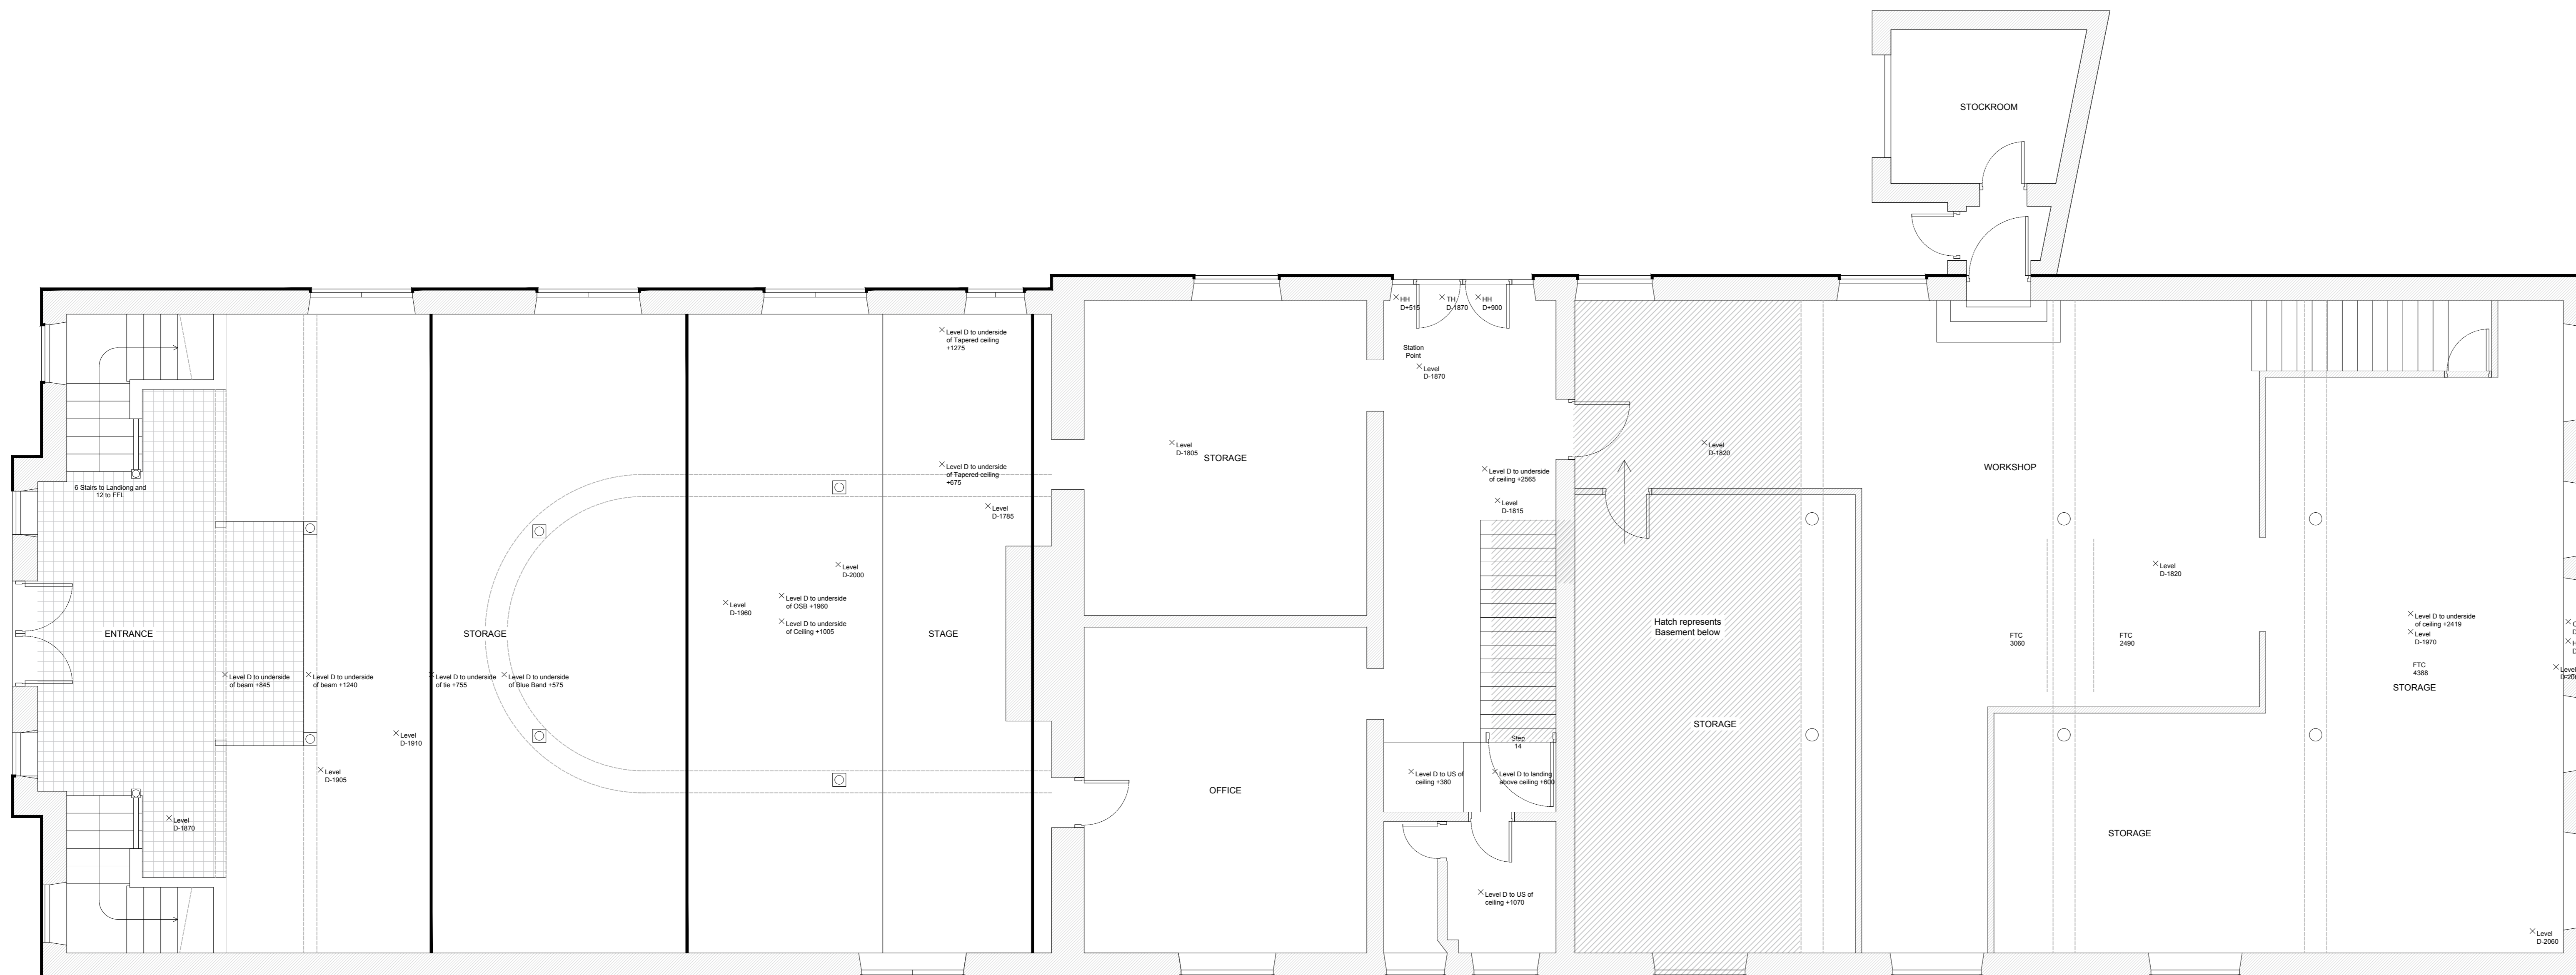


Existing Ground Floor Plan
Scale 1:50




Existing Basement Plan
Scale 1:50

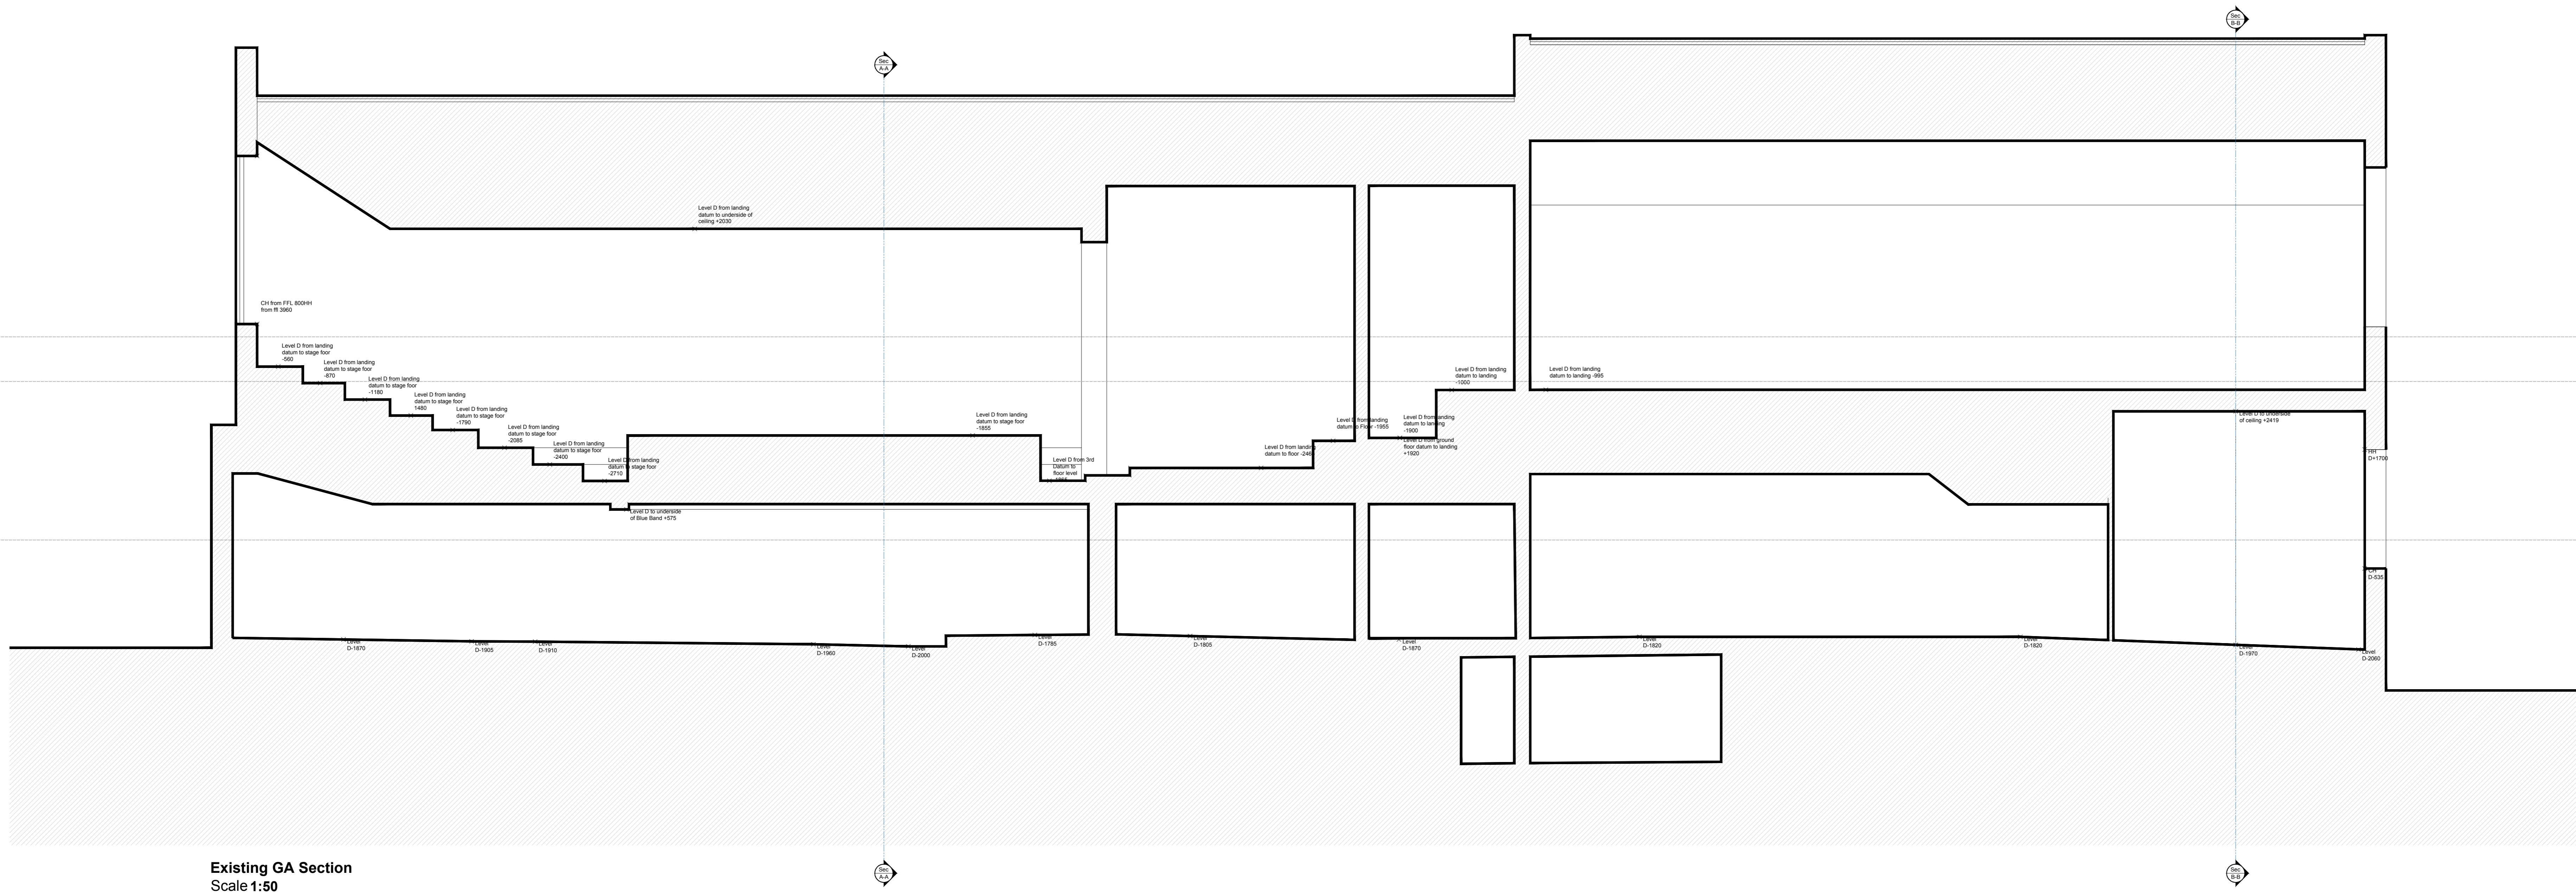

Existing GA Section
Scale 1:50

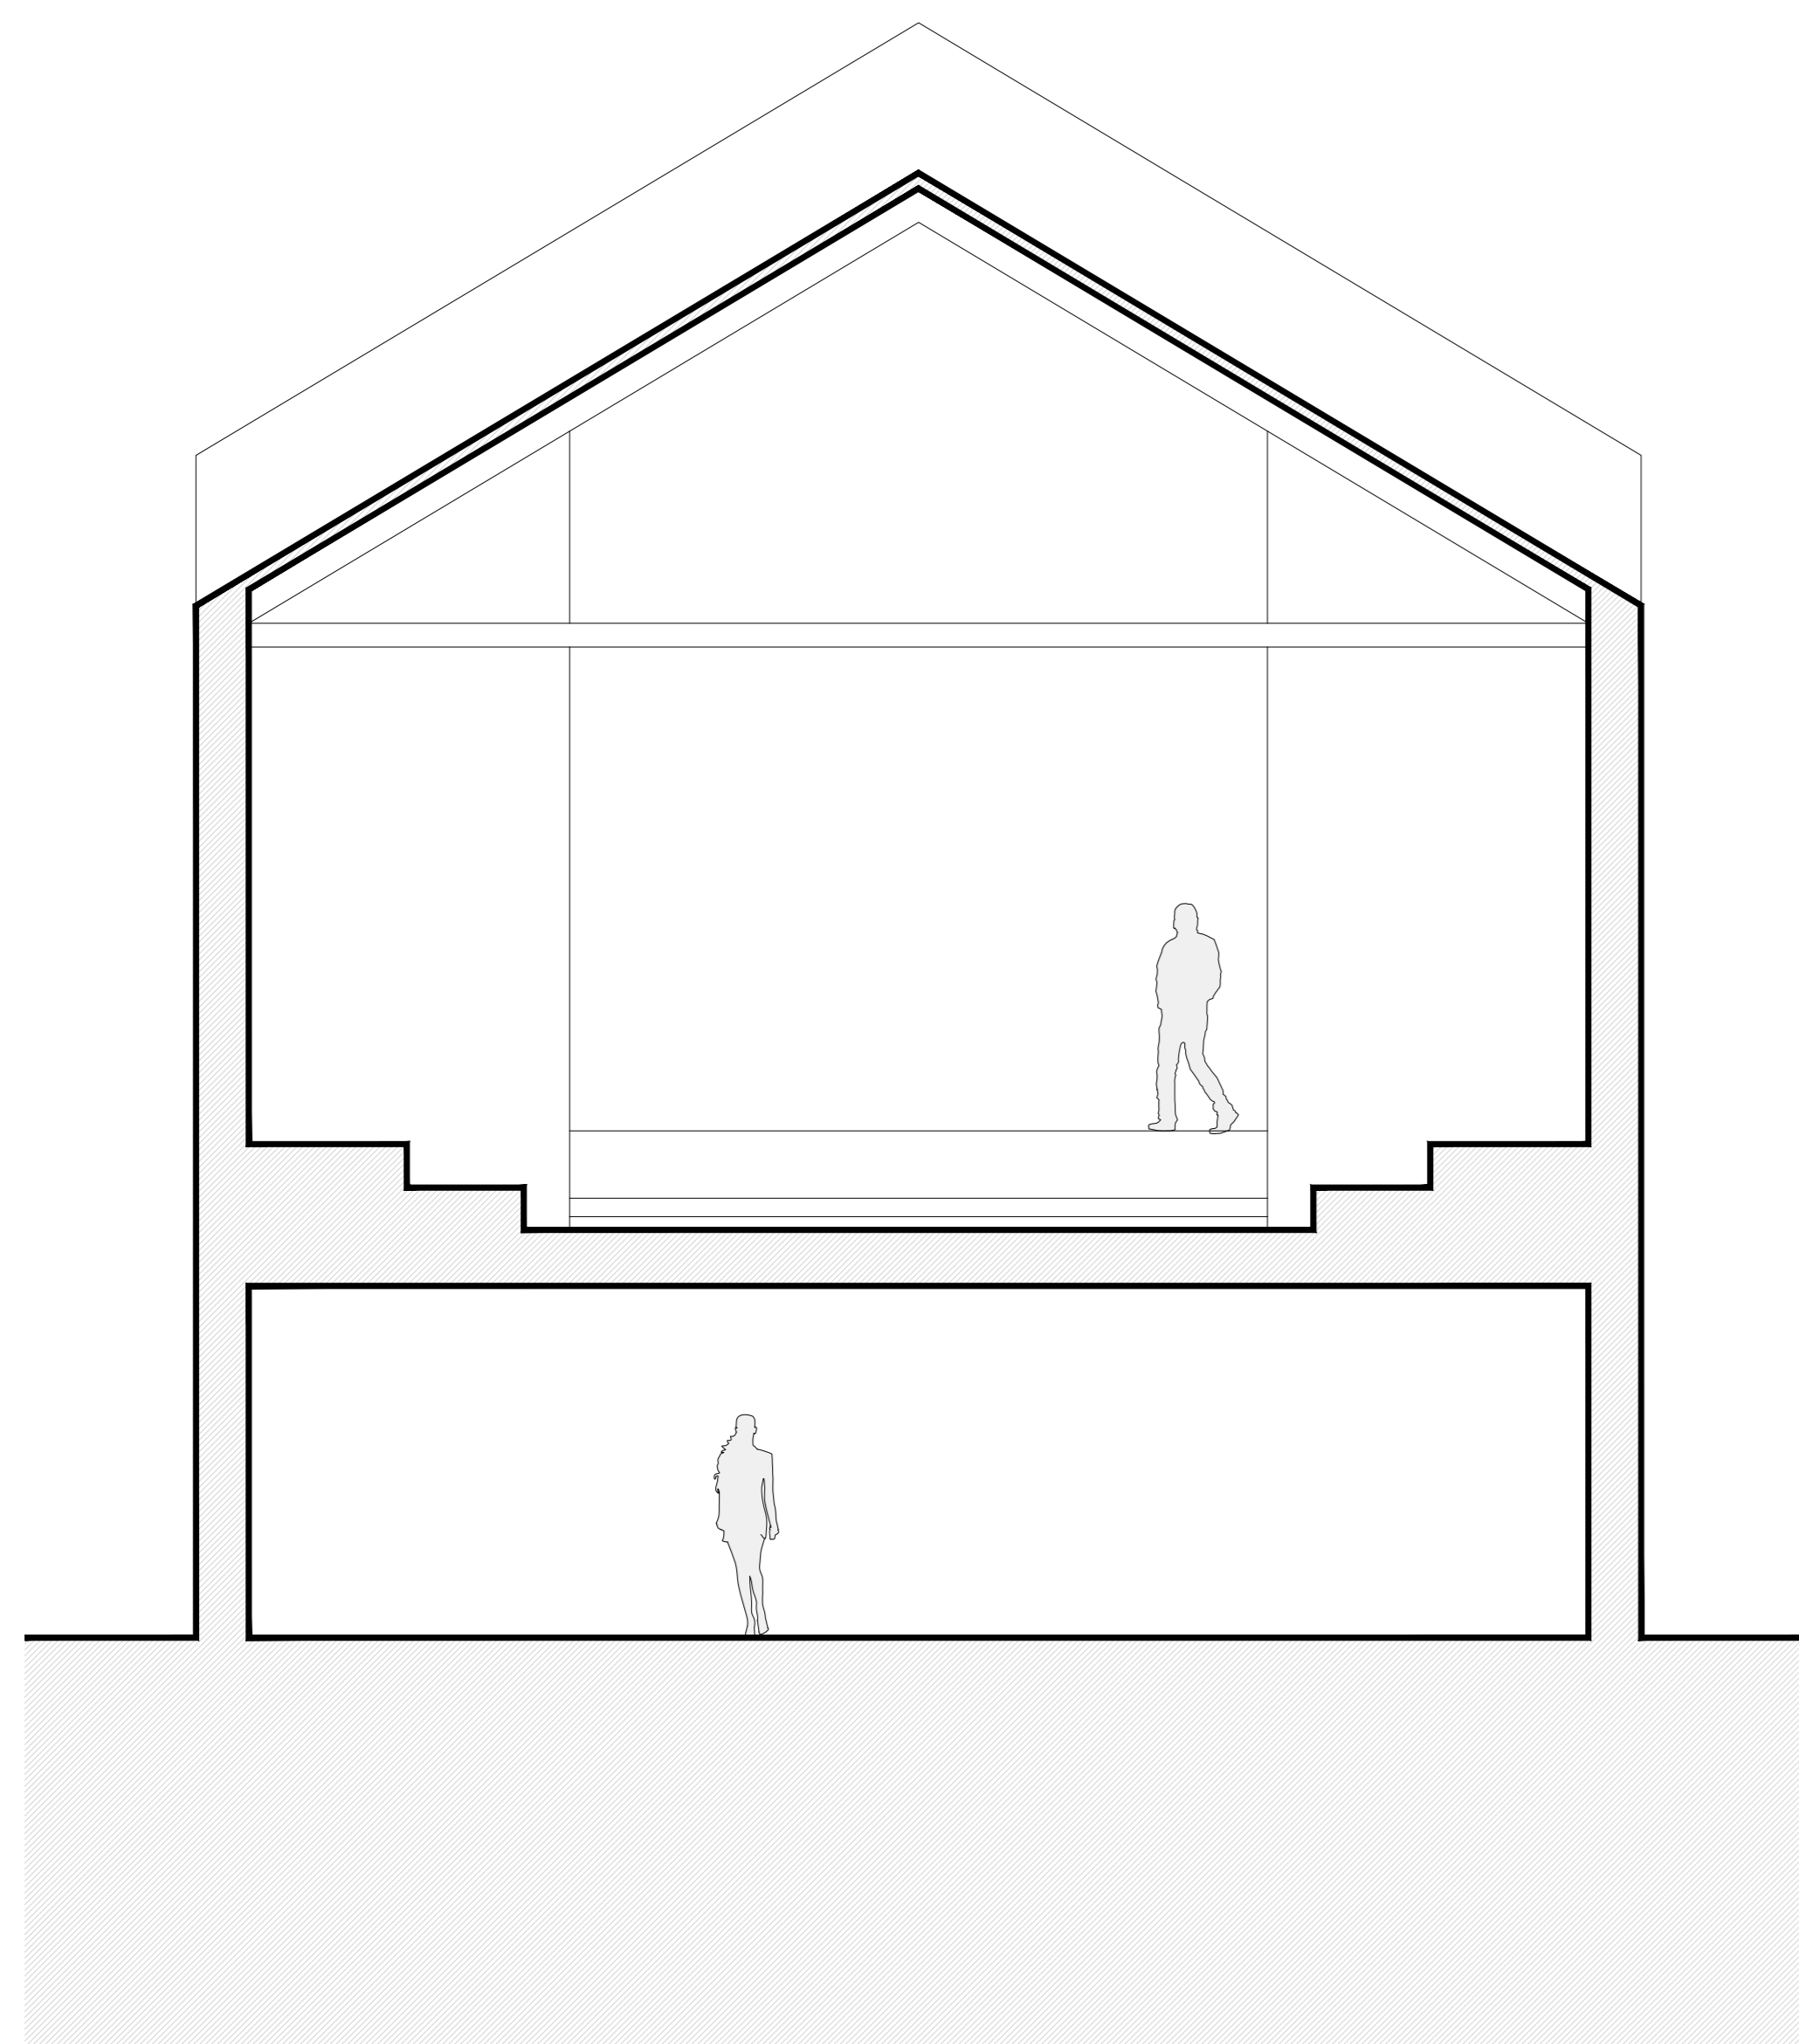

Existing GA Section A-A
Scale 1:50

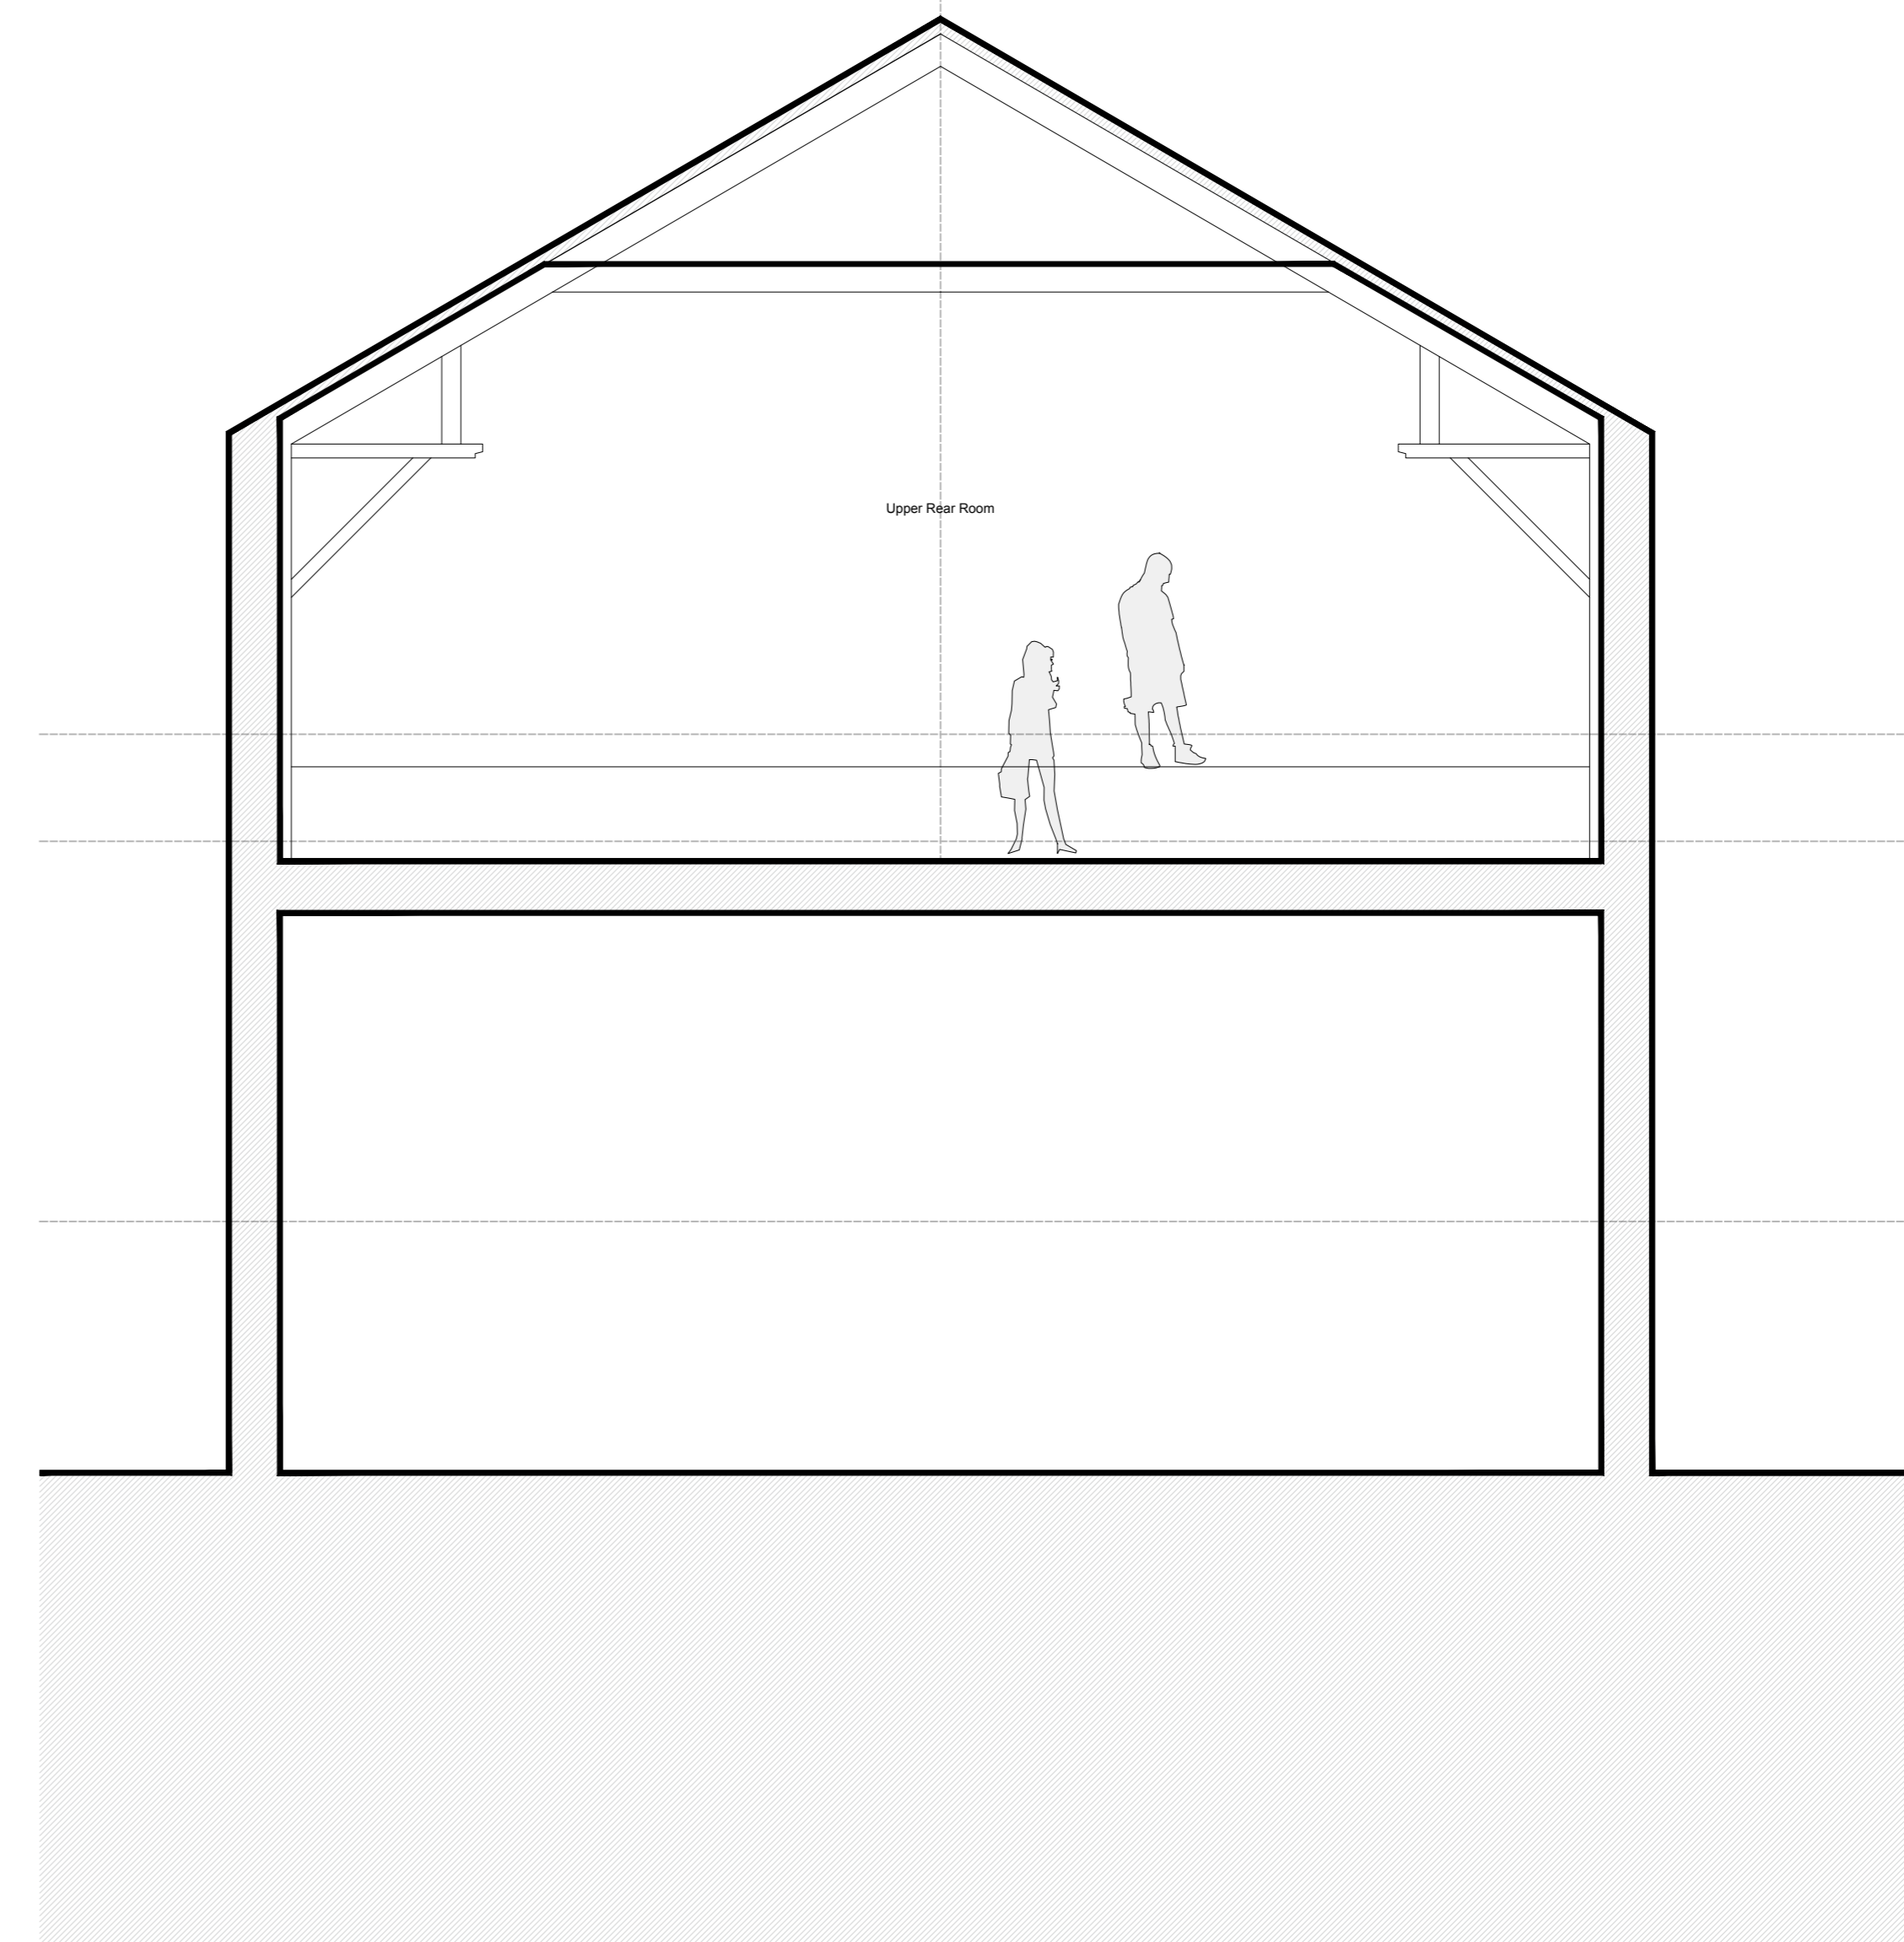

Existing GA Section B-B
Scale 1:50



Hirst Architects
ARCHITECTS

CLIENT: Mr Thompson

SITE ADDRESS: The former Wesleyan Chapel is located at OS Grid Ref. SE37460024

DRAWING NUMBER: HA-250403-Existing Sections

REVISION NUMBER: First Issue

RIBA STAGE: RIBA Stage 2 FEASIBILITY


DESIGNED BY: Liam Hirst BA(Hon) MArch(InstA) RIBA CHARTERED ARCHITECT

CHECKED BY: Liam Hirst BA(Hon) MArch(InstA) RIBA CHARTERED ARCHITECT

SCALE: VARIES


PAPER: A.0

01224 481 777
01224 481 777
www.hirstarchitects.com
www.hirstarchitects.com

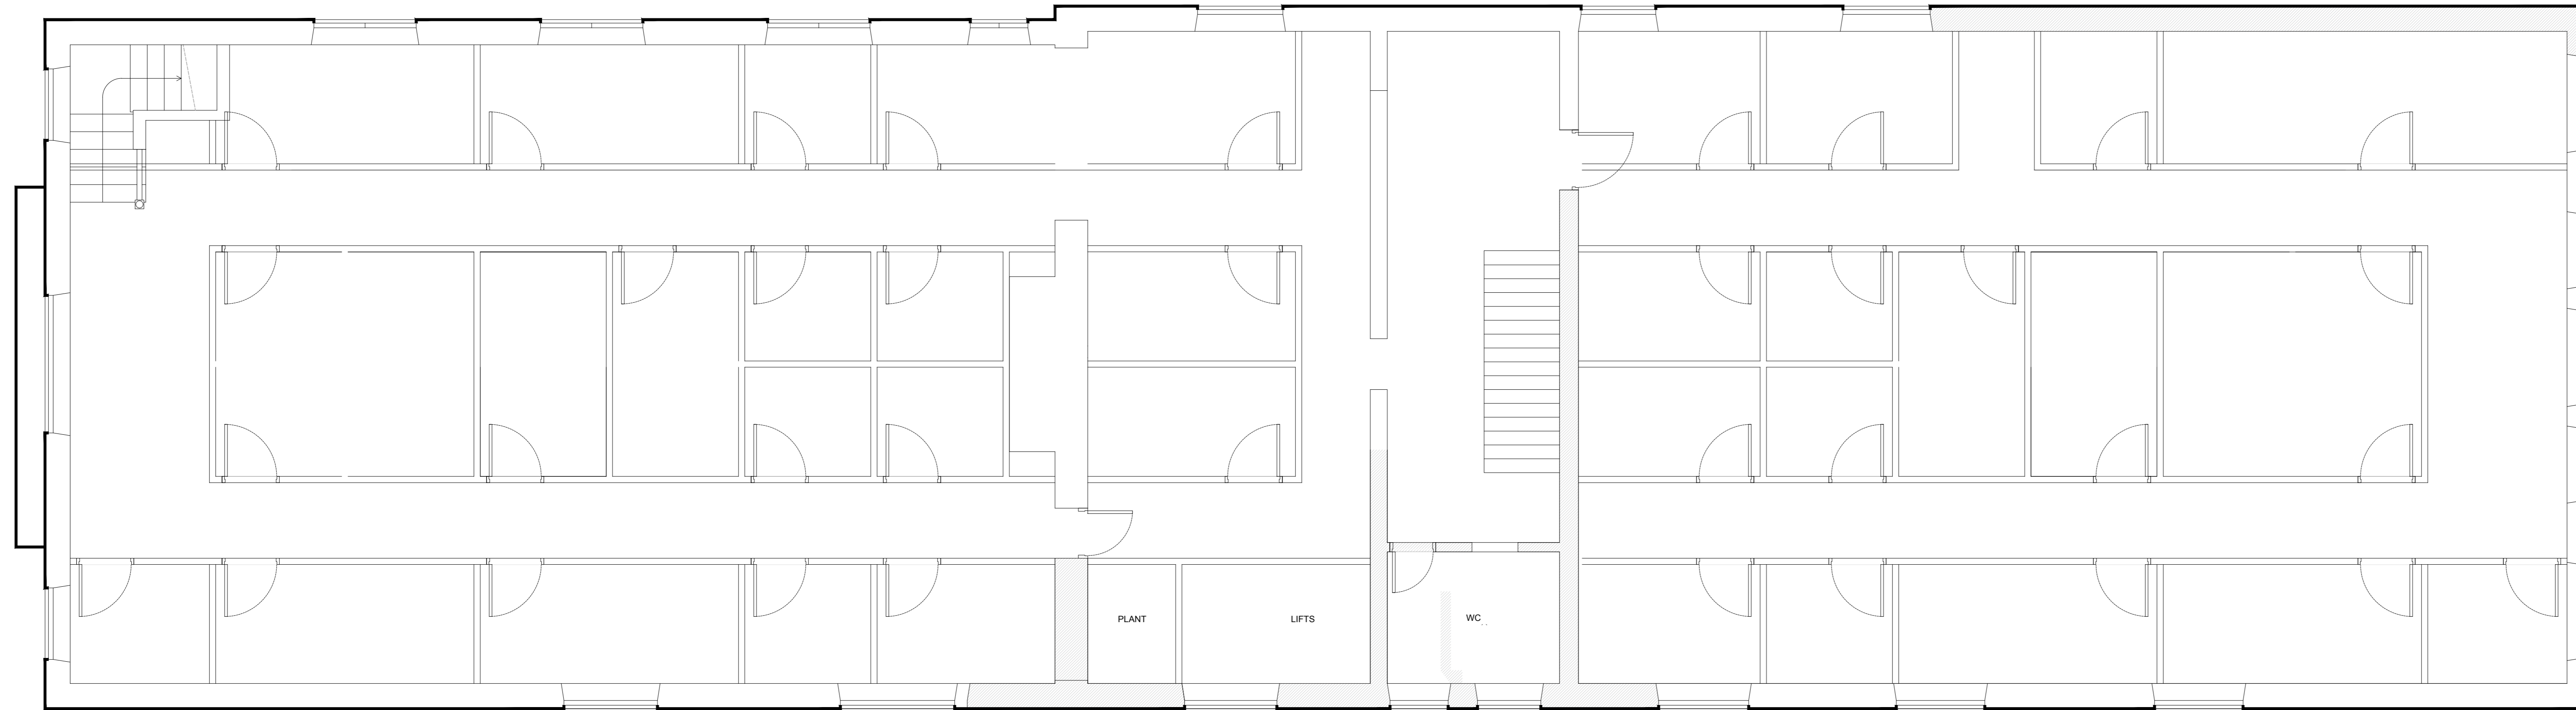


Proposed First Floor Plan
Scale 1:50

Small – 10-25 sq. ft. – 0.9-2.3 m²
Locker- or shed sized; ideal for boxes, suitcases, student storage.
Medium – 40-80 sq. ft. – 3.7-7.4 m²
Piques for 1 bed or 2-bed flat; fits furniture and household goods.
Large – 100 sq. ft. – 9.3 m²
Roughly the size of a single garage; fits a 3-4 bed house contents.

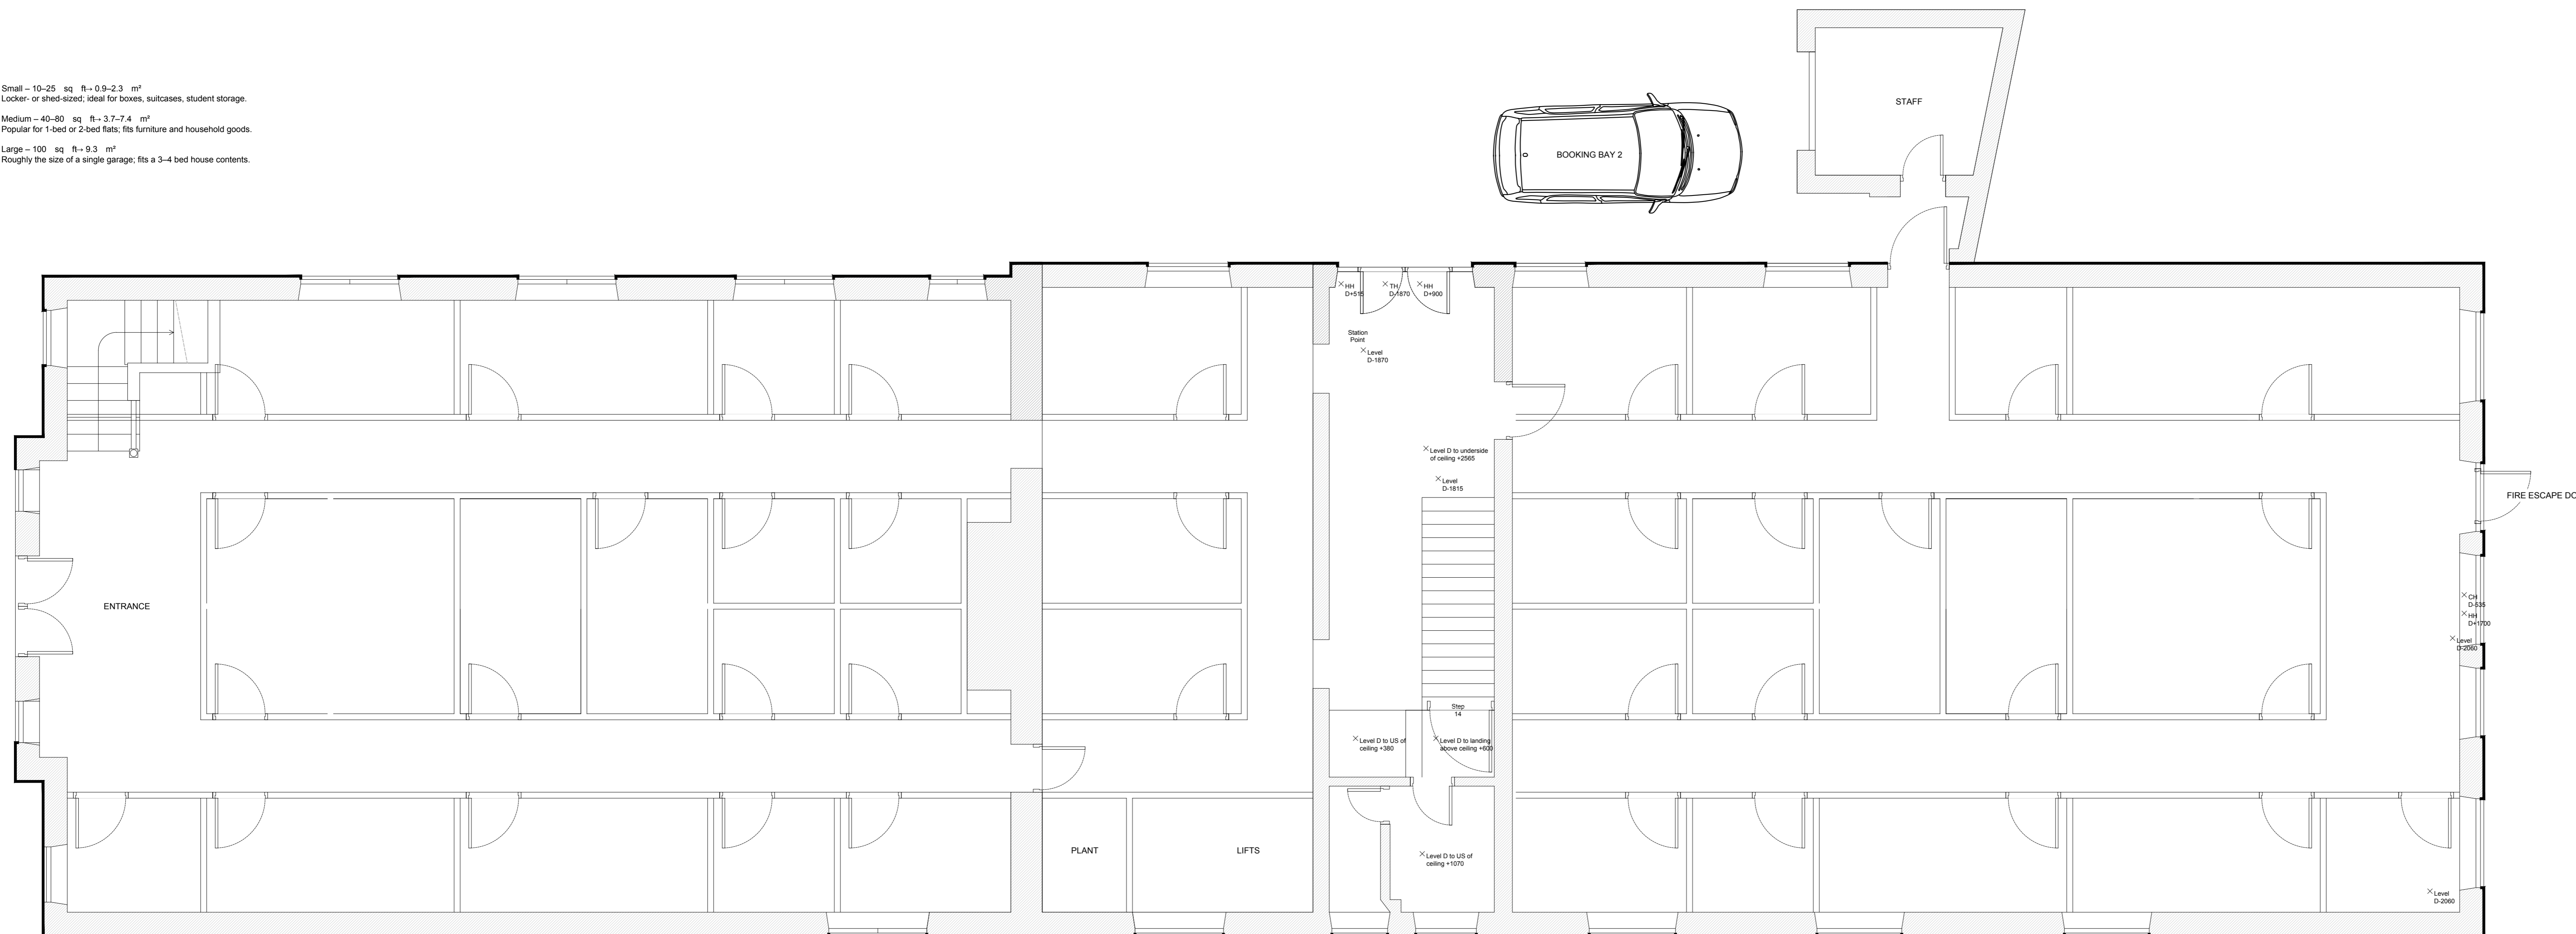

Proposed Ground Floor Plan
Scale 1:50

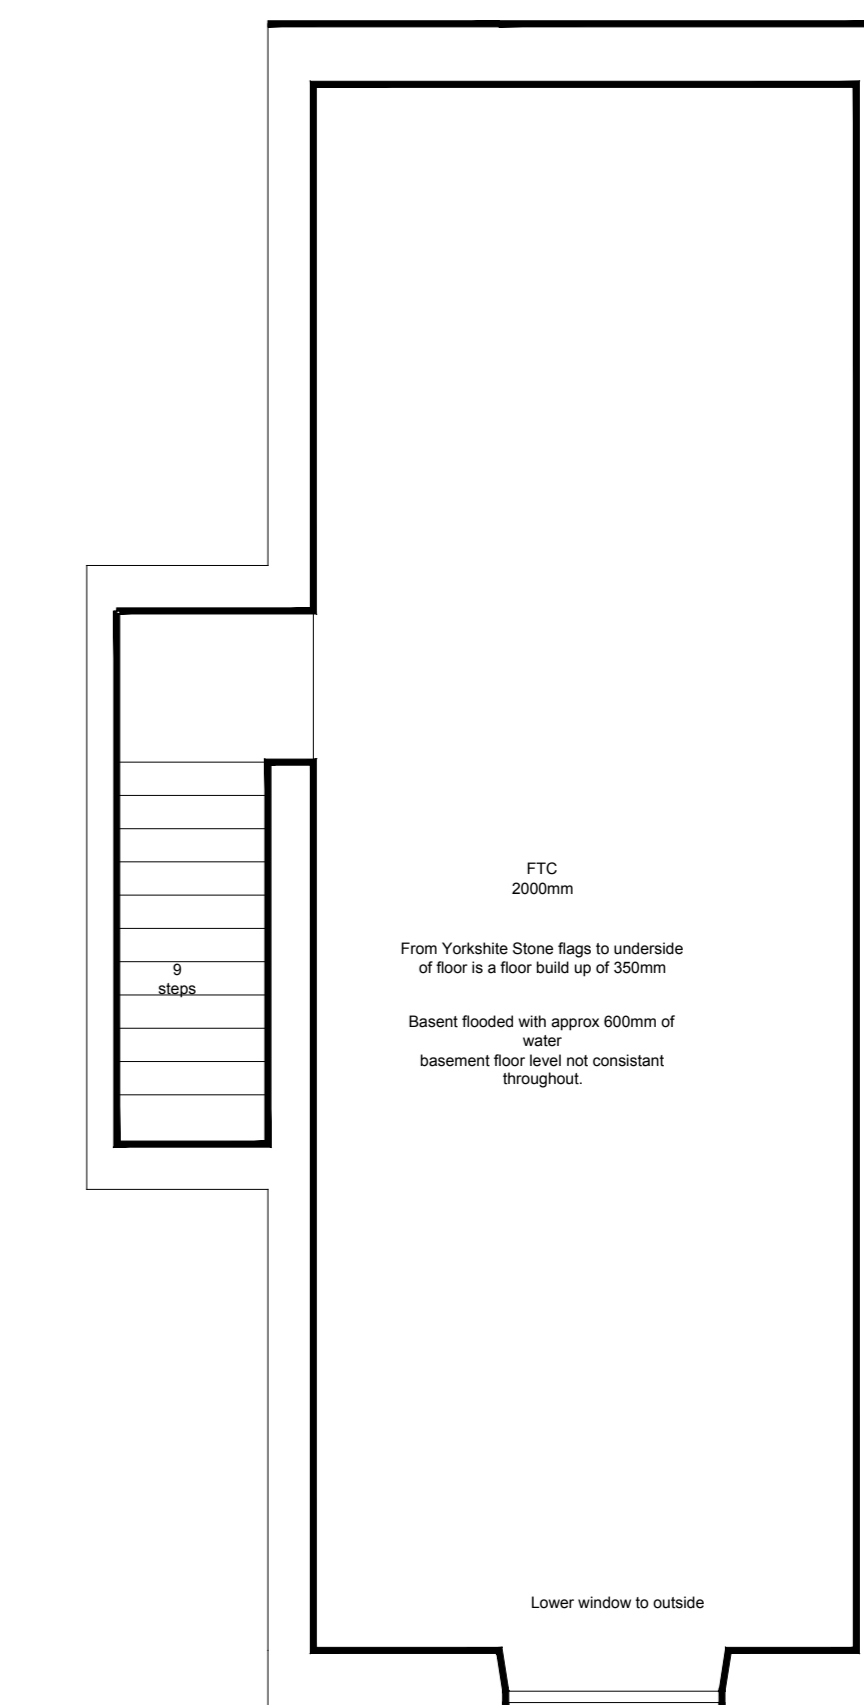


Proposed Basement Plan
Scale 1:50



Hirst Architects
ARCHITECTS

CLIENT:	Mr Thompson
SITE ADDRESS:	The former Wesleyan Chapel is located at OS Grid Ref. SE357460224
DRAWING NUMBER:	Proposed Basement, Ground & First Floor Plan
REVISION NUMBER:	First Issue
RIBA STAGE:	RIBA Stage 2 FEASIBILITY
DRAWN BY:	Luke Hirst BA(Hons) MArch(Proj) ADPPA ARB RIBA CHARTERED ARCHITECT
CHECKED BY:	Luke Hirst BA(Hons) MArch(Proj) ADPPA ARB RIBA CHARTERED ARCHITECT
SCALE:	VARIABLE

VARIES **A.0**
81228 481 777
OFFICE: 21111 HIRST ARCHITECTS, 2008
WWW.HIRSTARCHITECTS.COM

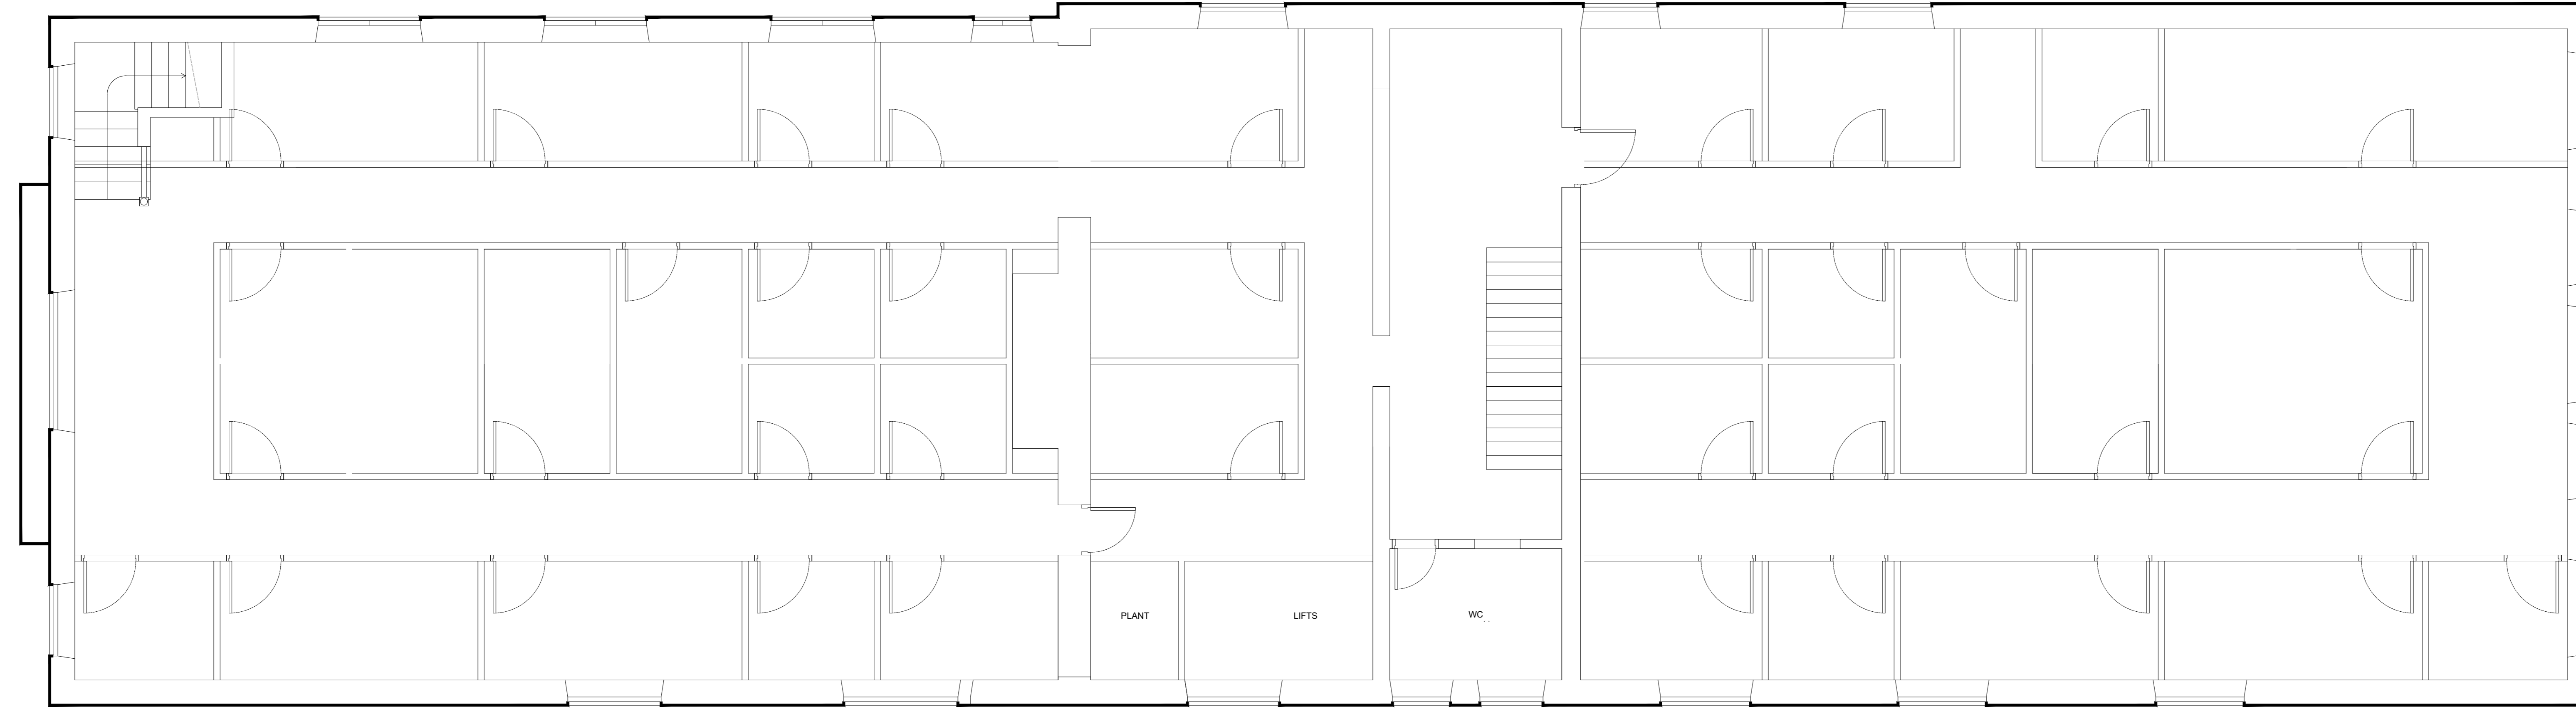

Proposed Second Floor Plan
Scale 1:50



Hirst Architects
ARCHITECTS

CLIENT: Mr Thompson

SITE ADDRESS: The former Wesleyan Chapel is located at OS Grid Ref. SE357460224

DRAWING NUMBER: Proposed Second Floor Plan

REVISION NUMBER: First Issue

RIBA STAGE: RIBA Stage 2 FEASIBILITY


DRAWN BY: Luke Hirst BA(Hons) Manchester ADPPA ARB RIBA CHARTERED ARCHITECT

CHECKED BY: Luke Hirst BA(Hons) Manchester ADPPA ARB RIBA CHARTERED ARCHITECT


SCALE: VARIES

81228 481 777
OFFICE: 211-211 HIRSTS.COM
WWW.HIRSTARCHITECTS.COM


A.0

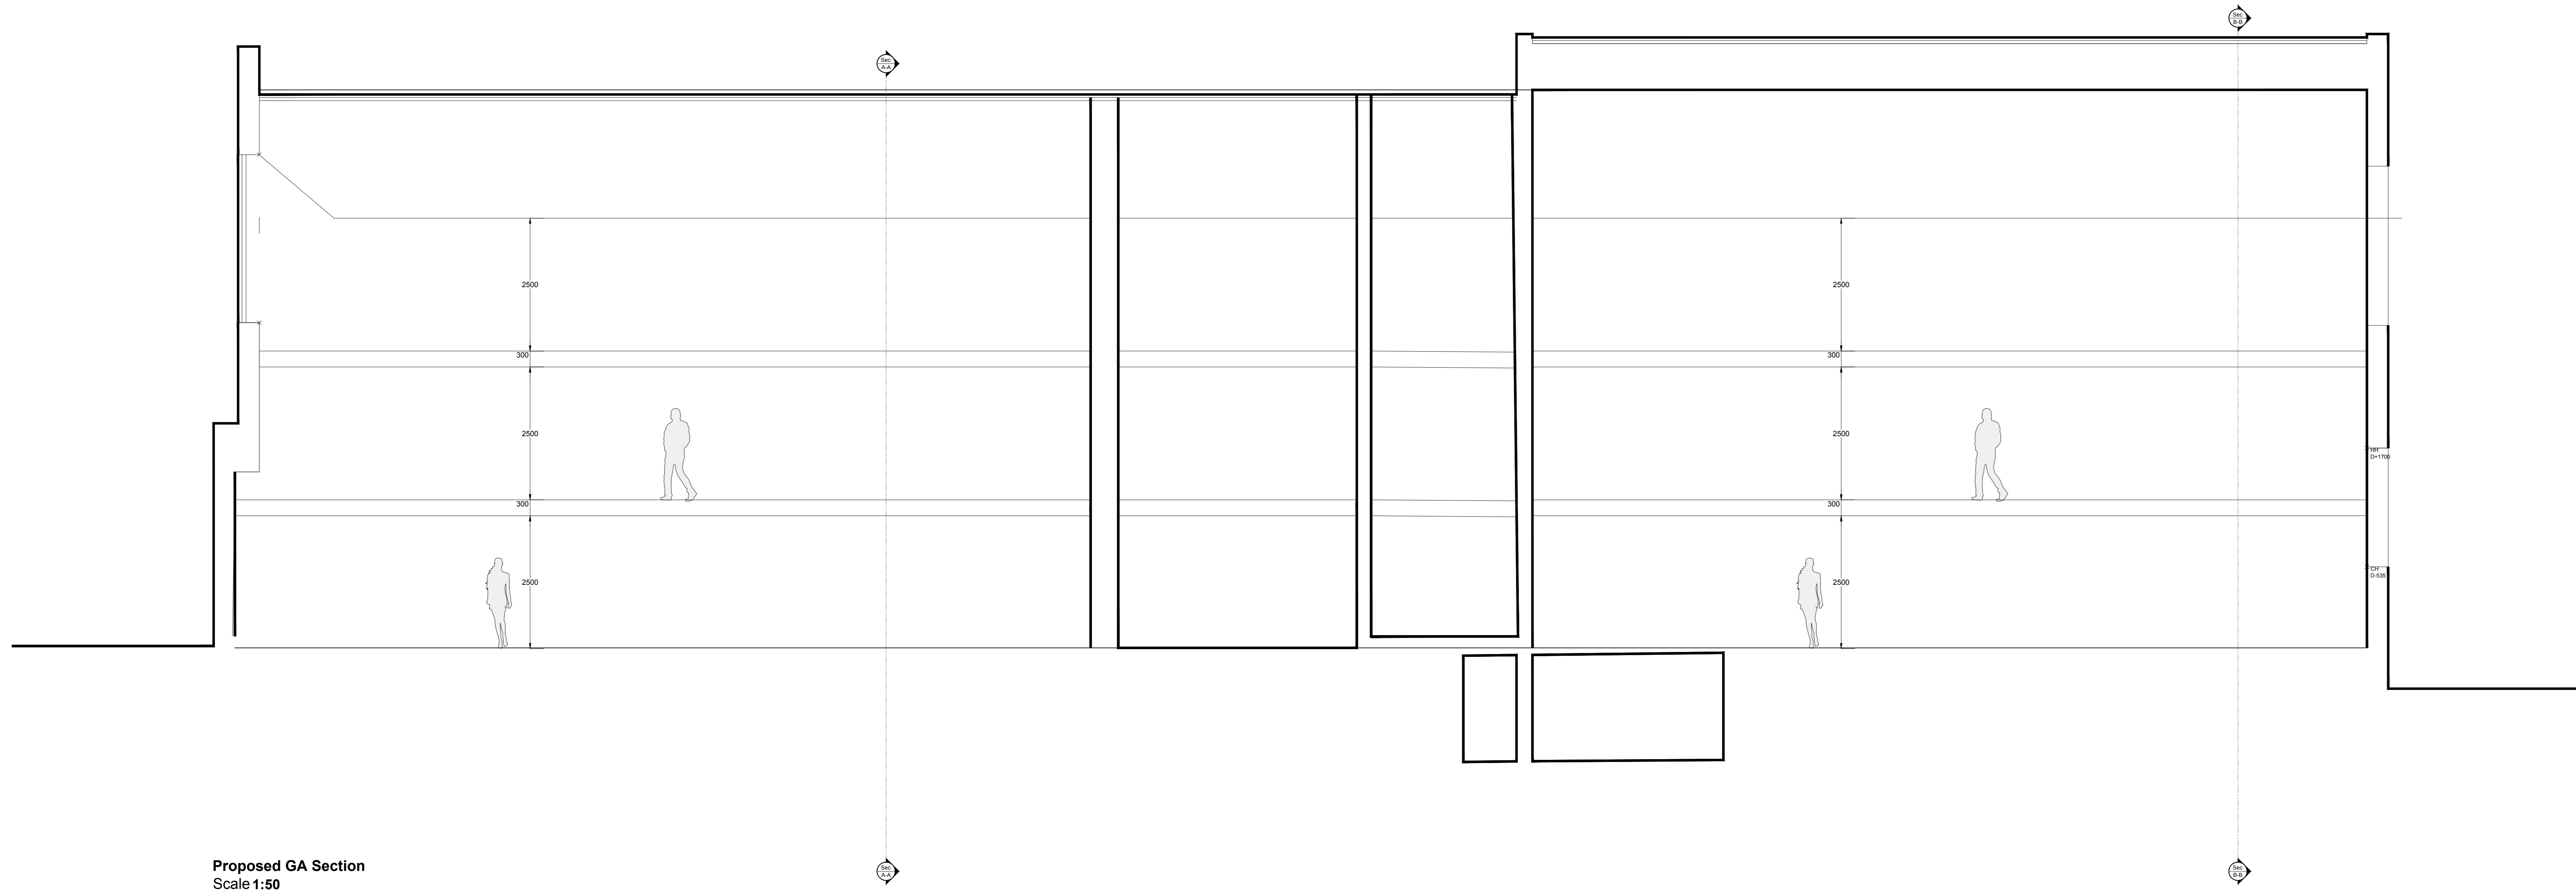

Proposed GA Section
Scale 1:50

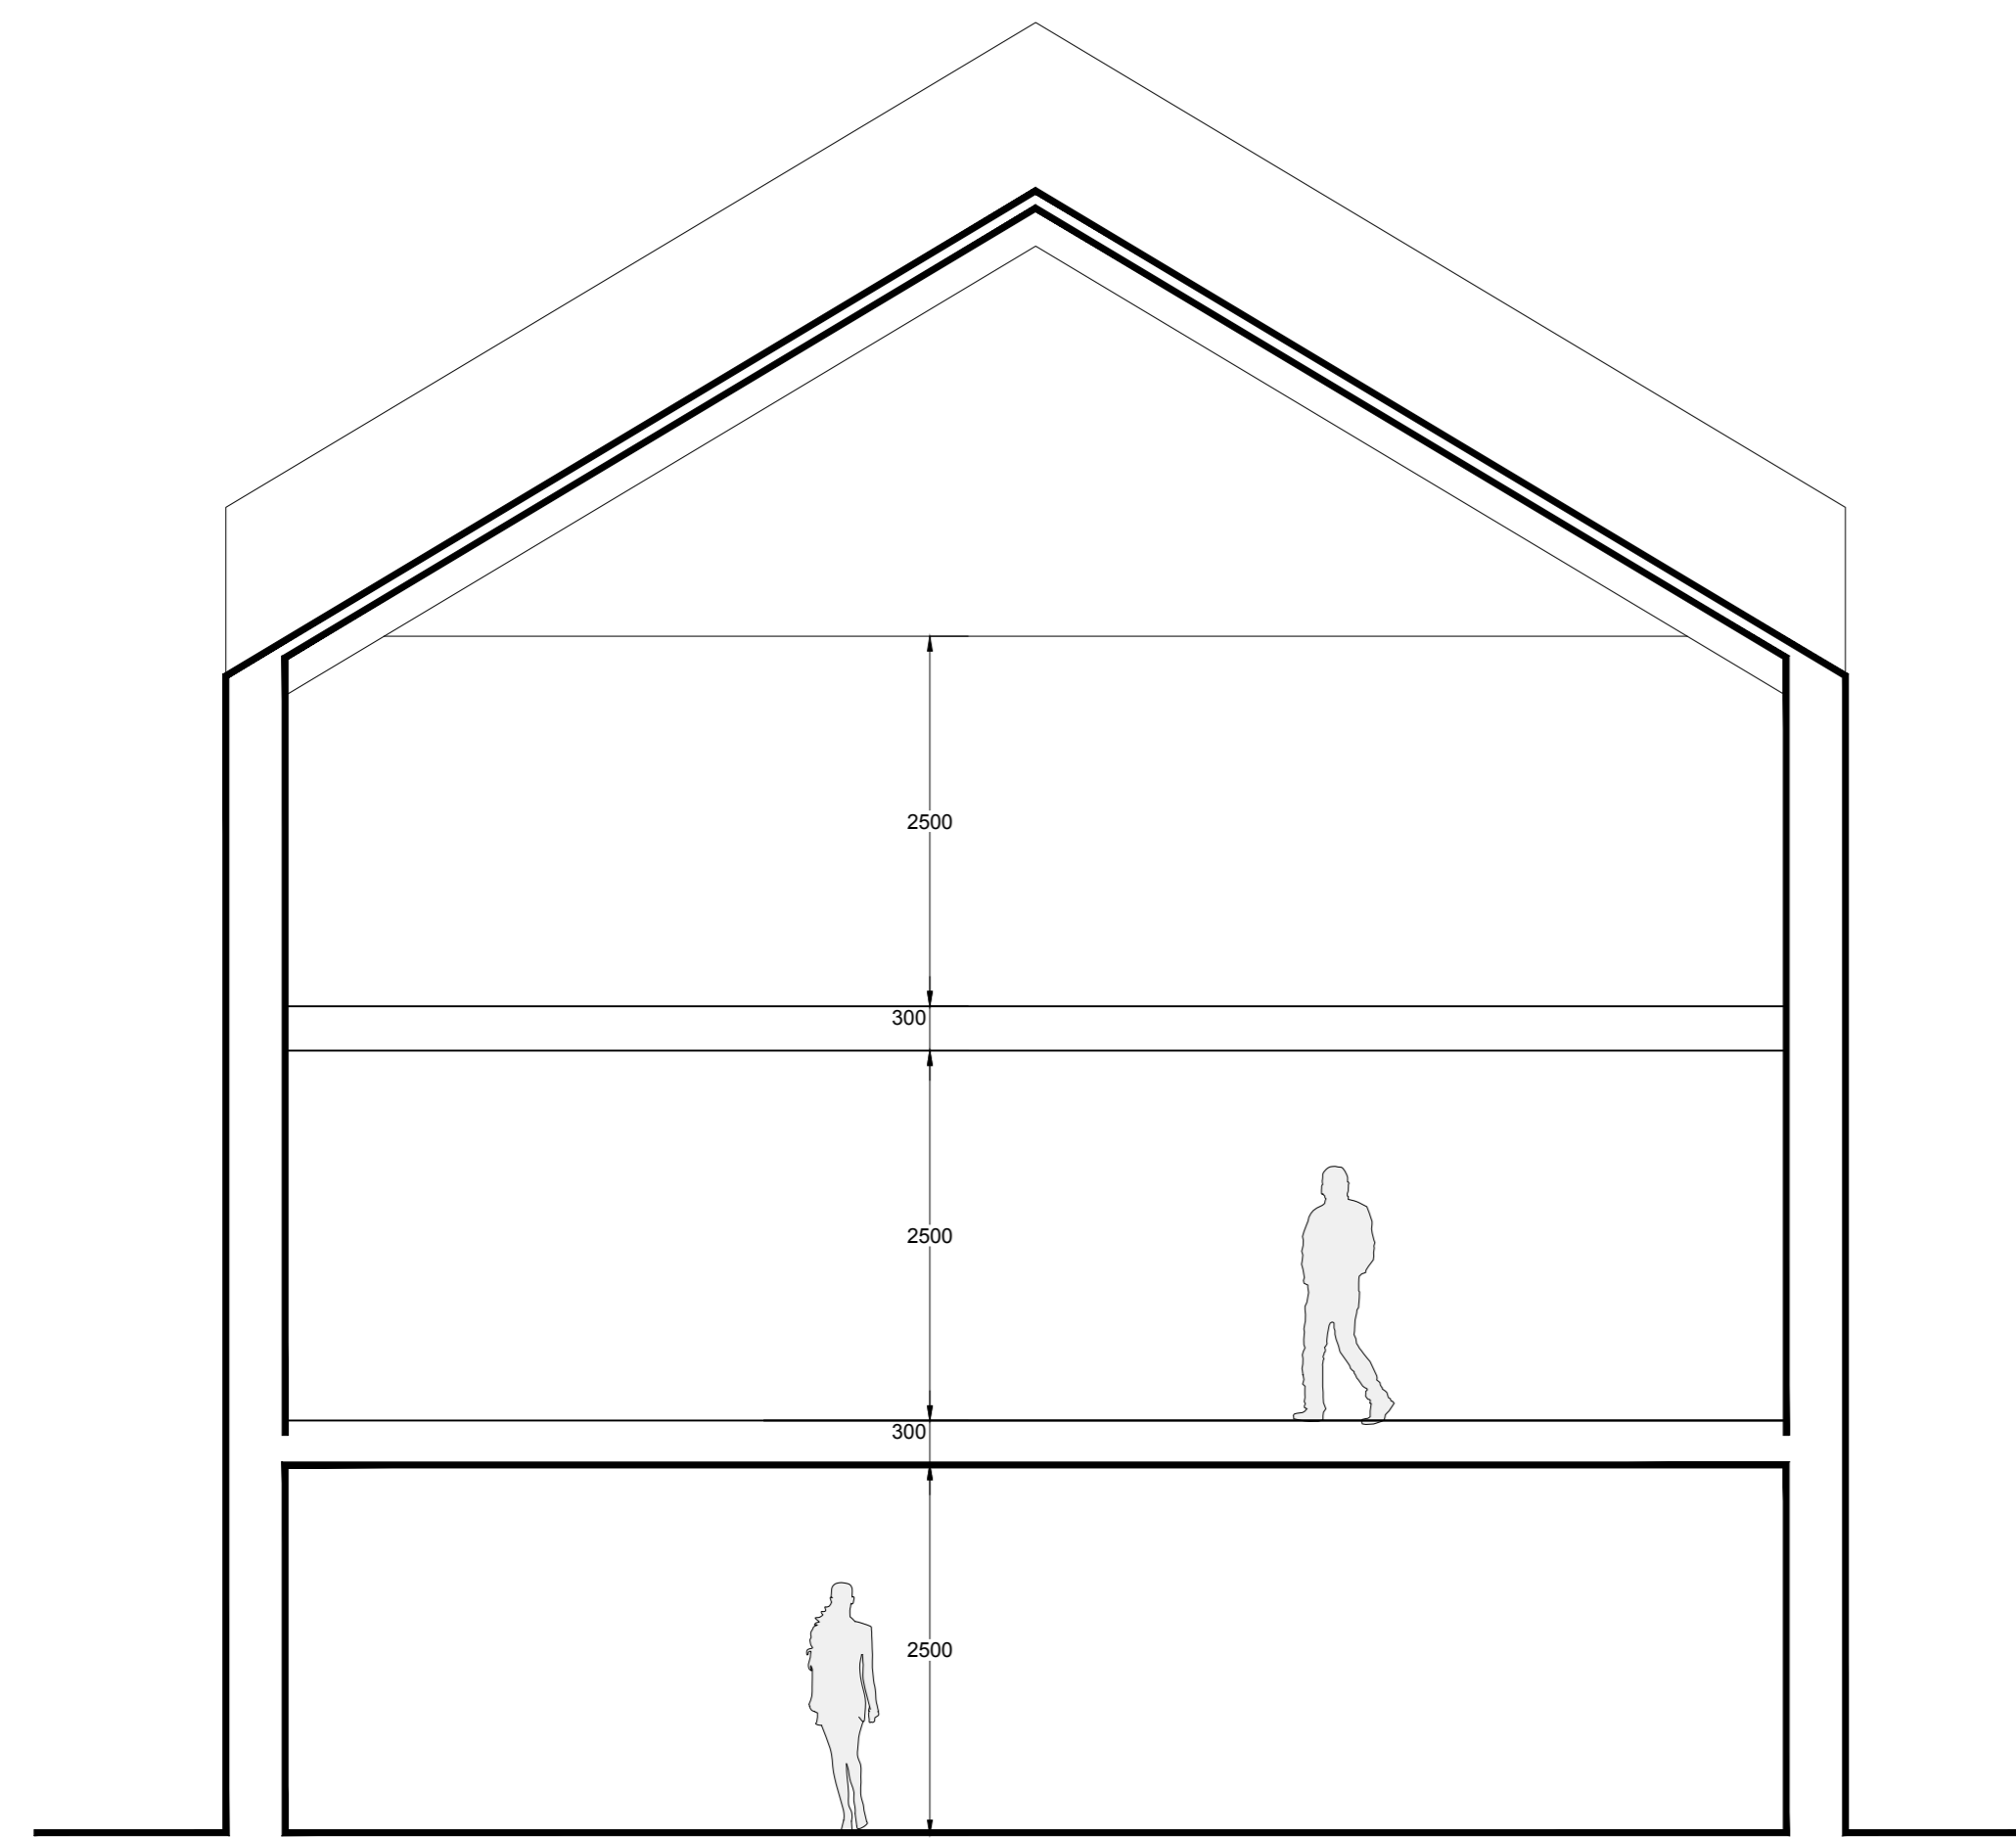

Proposed GA Section A-A
Scale 1:50

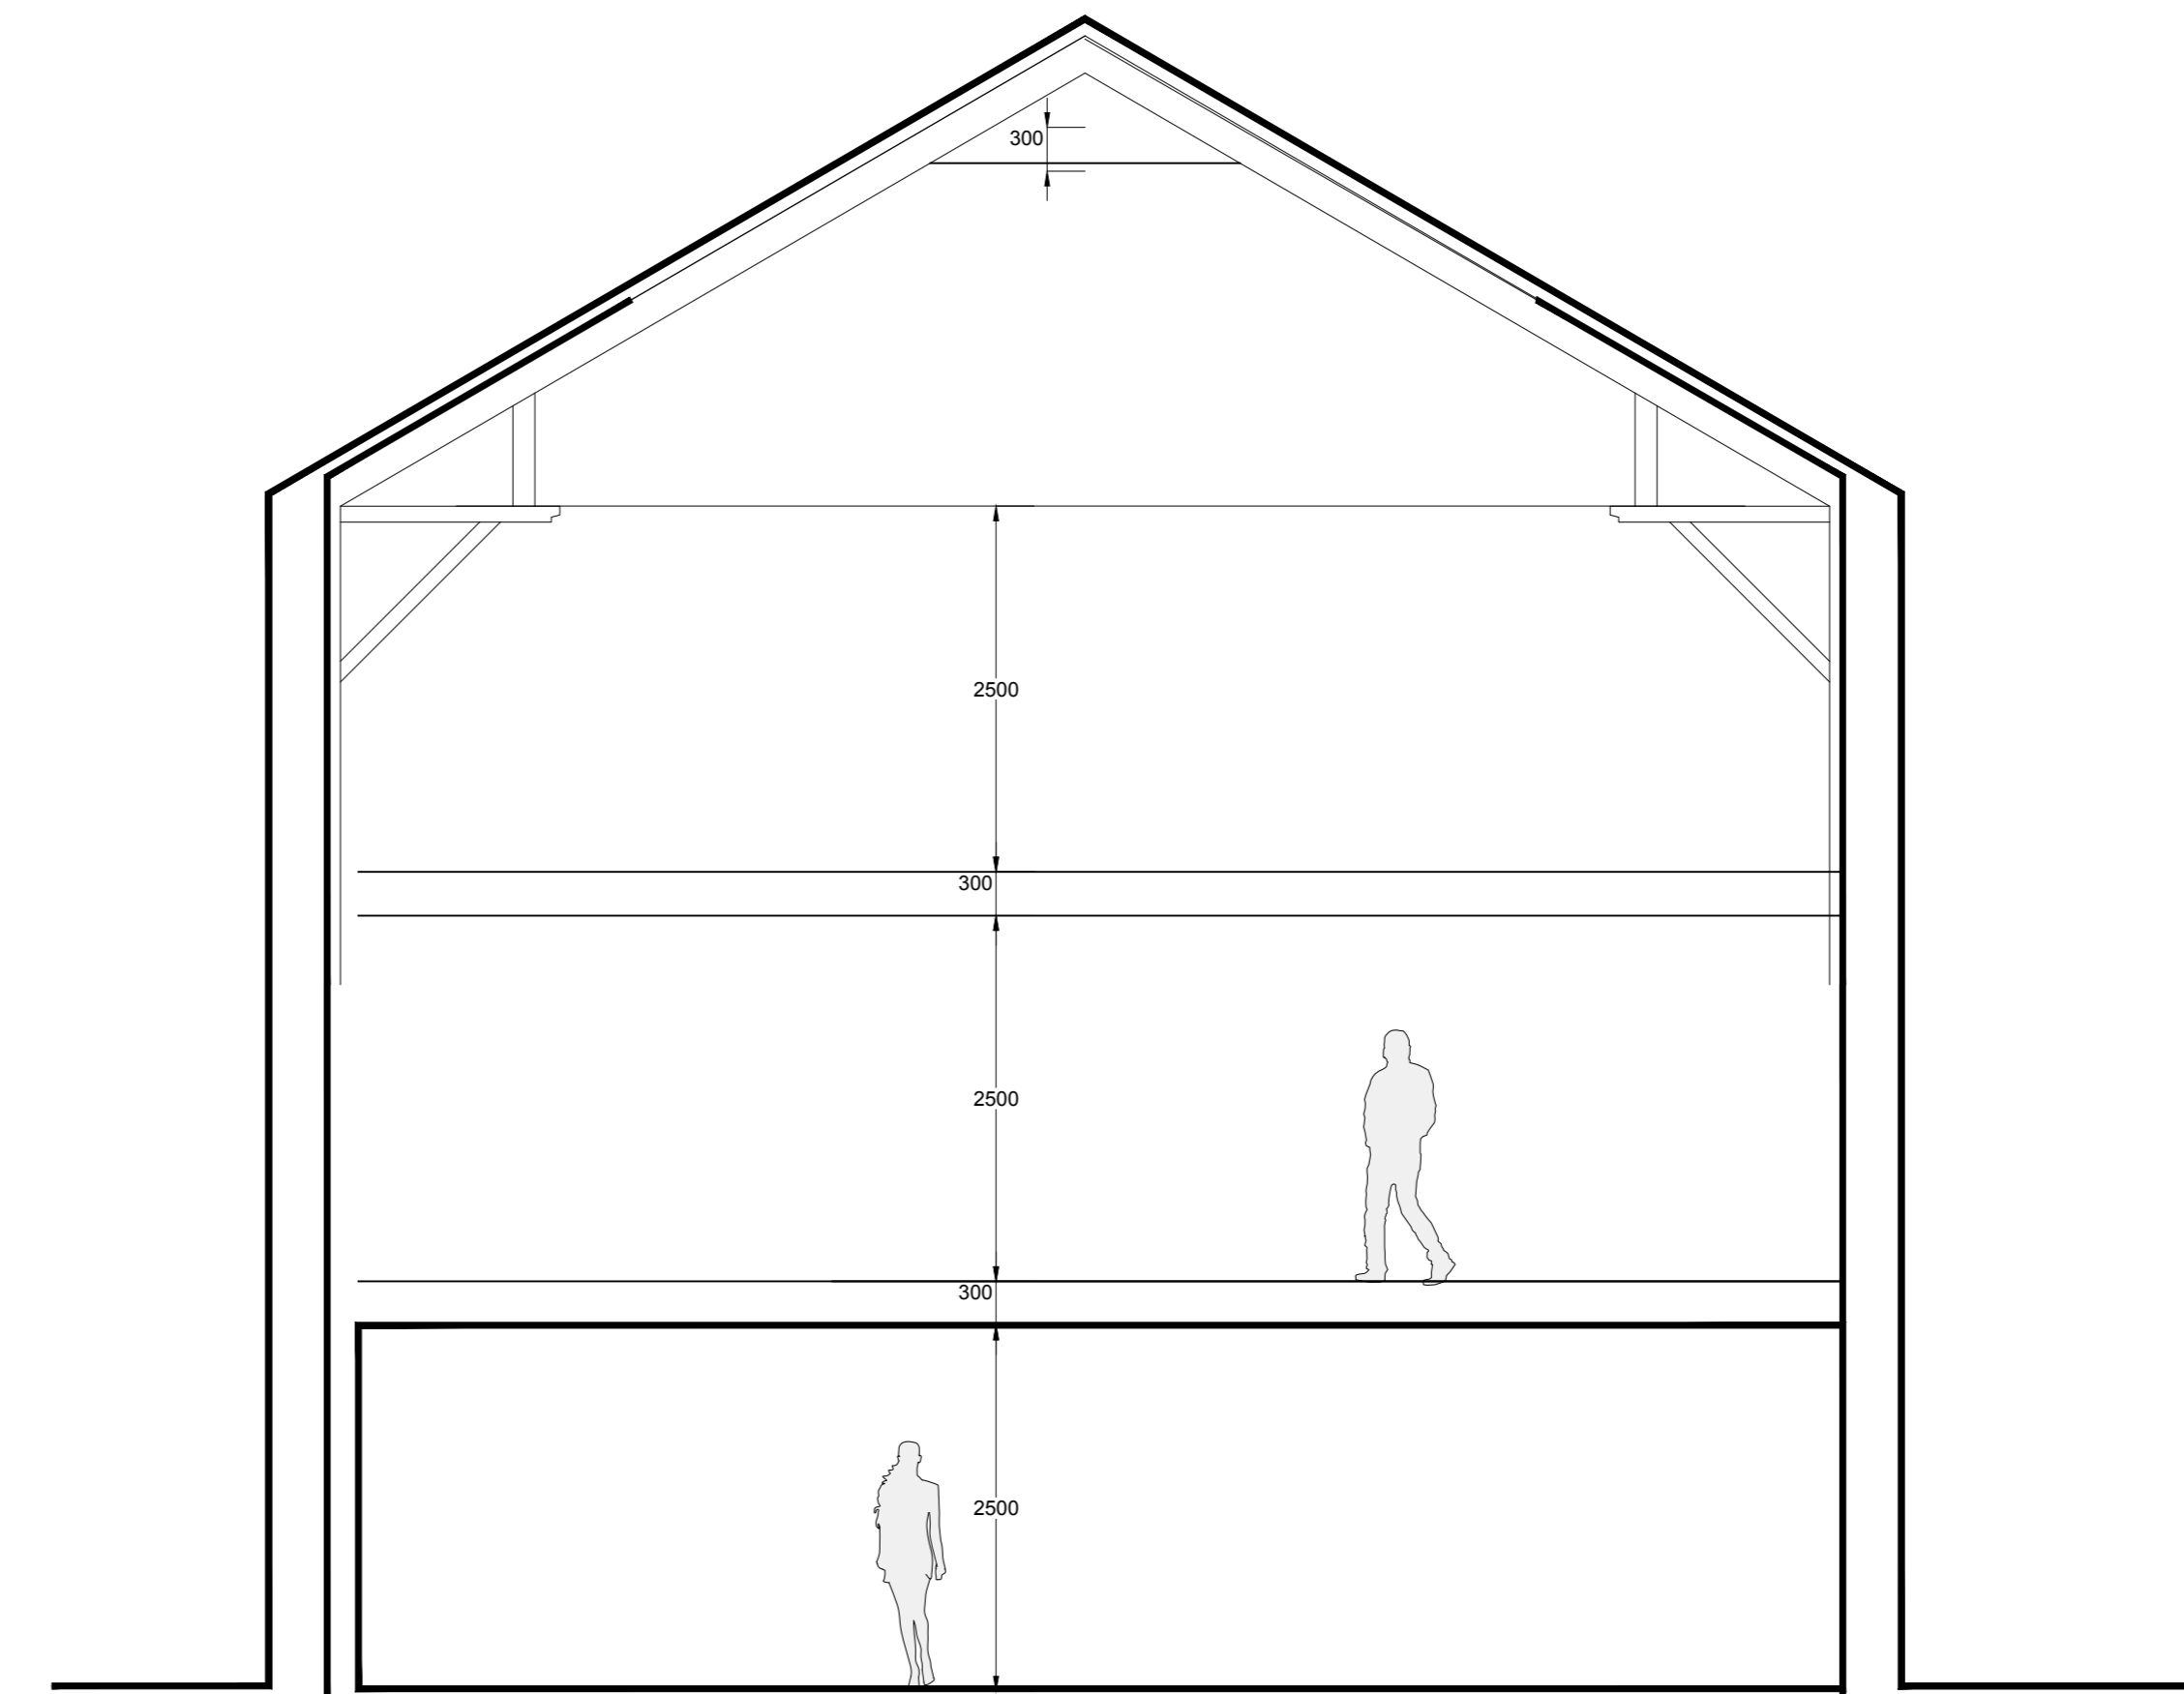

Proposed GA Section B-B
Scale 1:50



Hirst Architects
ARCHITECTS

CLIENT: Mr Thompson

SITE ADDRESS: The former Wesleyan Chapel is located at OS Grid Ref. SE3574600224

DRAWING NUMBER: Proposed Sections

REVISION NUMBER: First Issue

RIBA STAGE: RIBA Stage 2 FEASIBILITY

DRAWN BY: Luke Hirst BA(2006) MA(2010) RIBA A&R RIBA CHARTERED ARCHITECT

CHECKED BY: Luke Hirst BA(2006) MA(2010) RIBA A&R RIBA CHARTERED ARCHITECT

SCALE: VARIES

PAPER: A.0

01228 481 777 OFFICE 01228 481 772 MOB 07791 414148 WWW.HIRSTARCHITECTS.CO.UK