



EXISTING FRONT ELEVATION

Scale 1:50

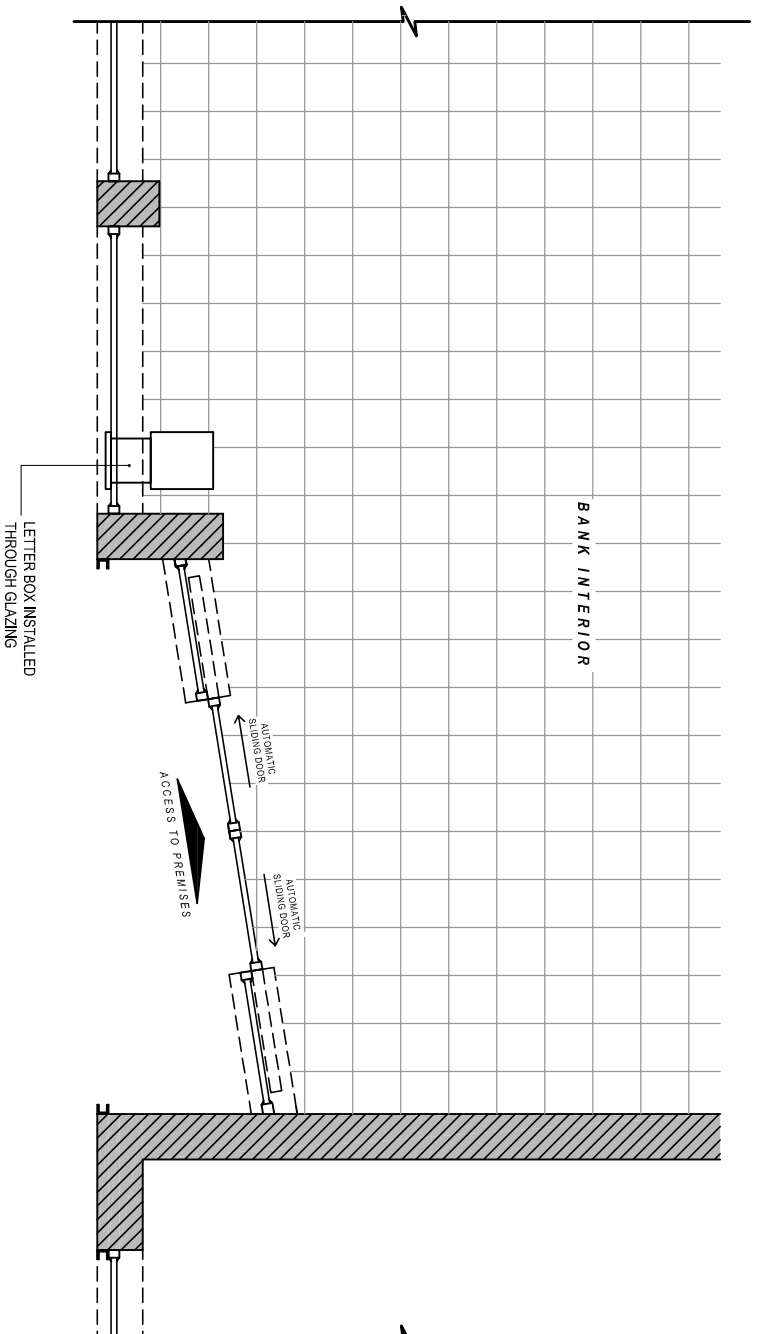

EXISTING PART PLAN

Scale 1:50

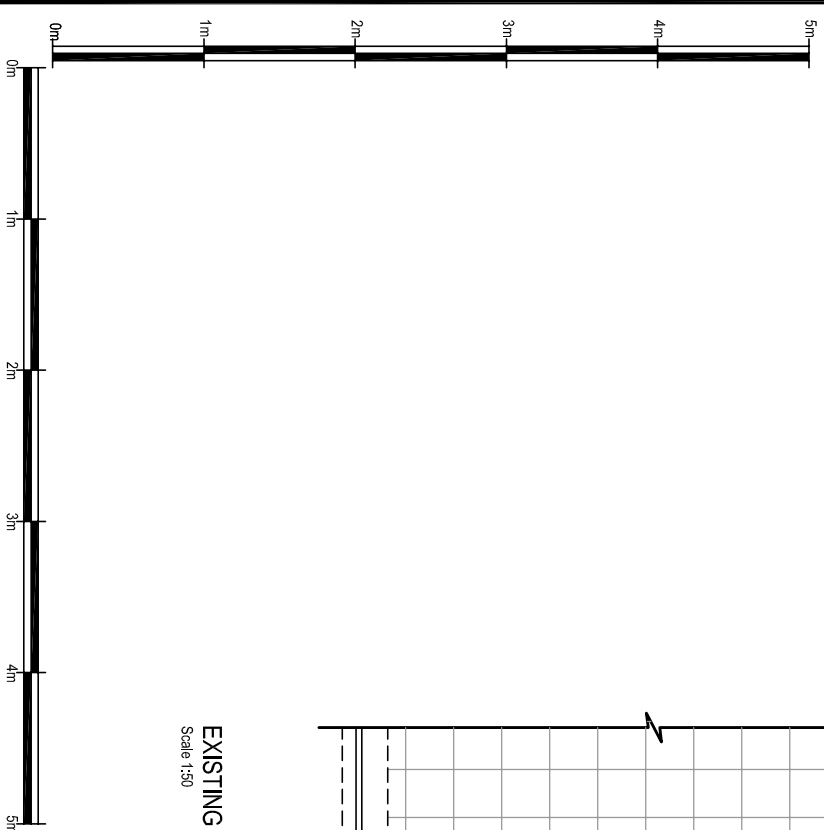

Date: \_\_\_\_\_ By: \_\_\_\_\_

Comments: \_\_\_\_\_

**GENERAL NOTES:**

1) All dimensions in millimeters unless otherwise stated.

**Site:**  
YBS BARNSELEY

14 Cheapside  
Barnsley  
S70 1RR

**Drawing Title:**

Existing Elevations and Plans

Ref: NMM-03-2016-10-1 Date: 09-03-2016 Rev: \_\_\_\_\_

Scale: 1:50 Paper: A3 Date Rev: \_\_\_\_\_