



Existing Ground Floor Plan

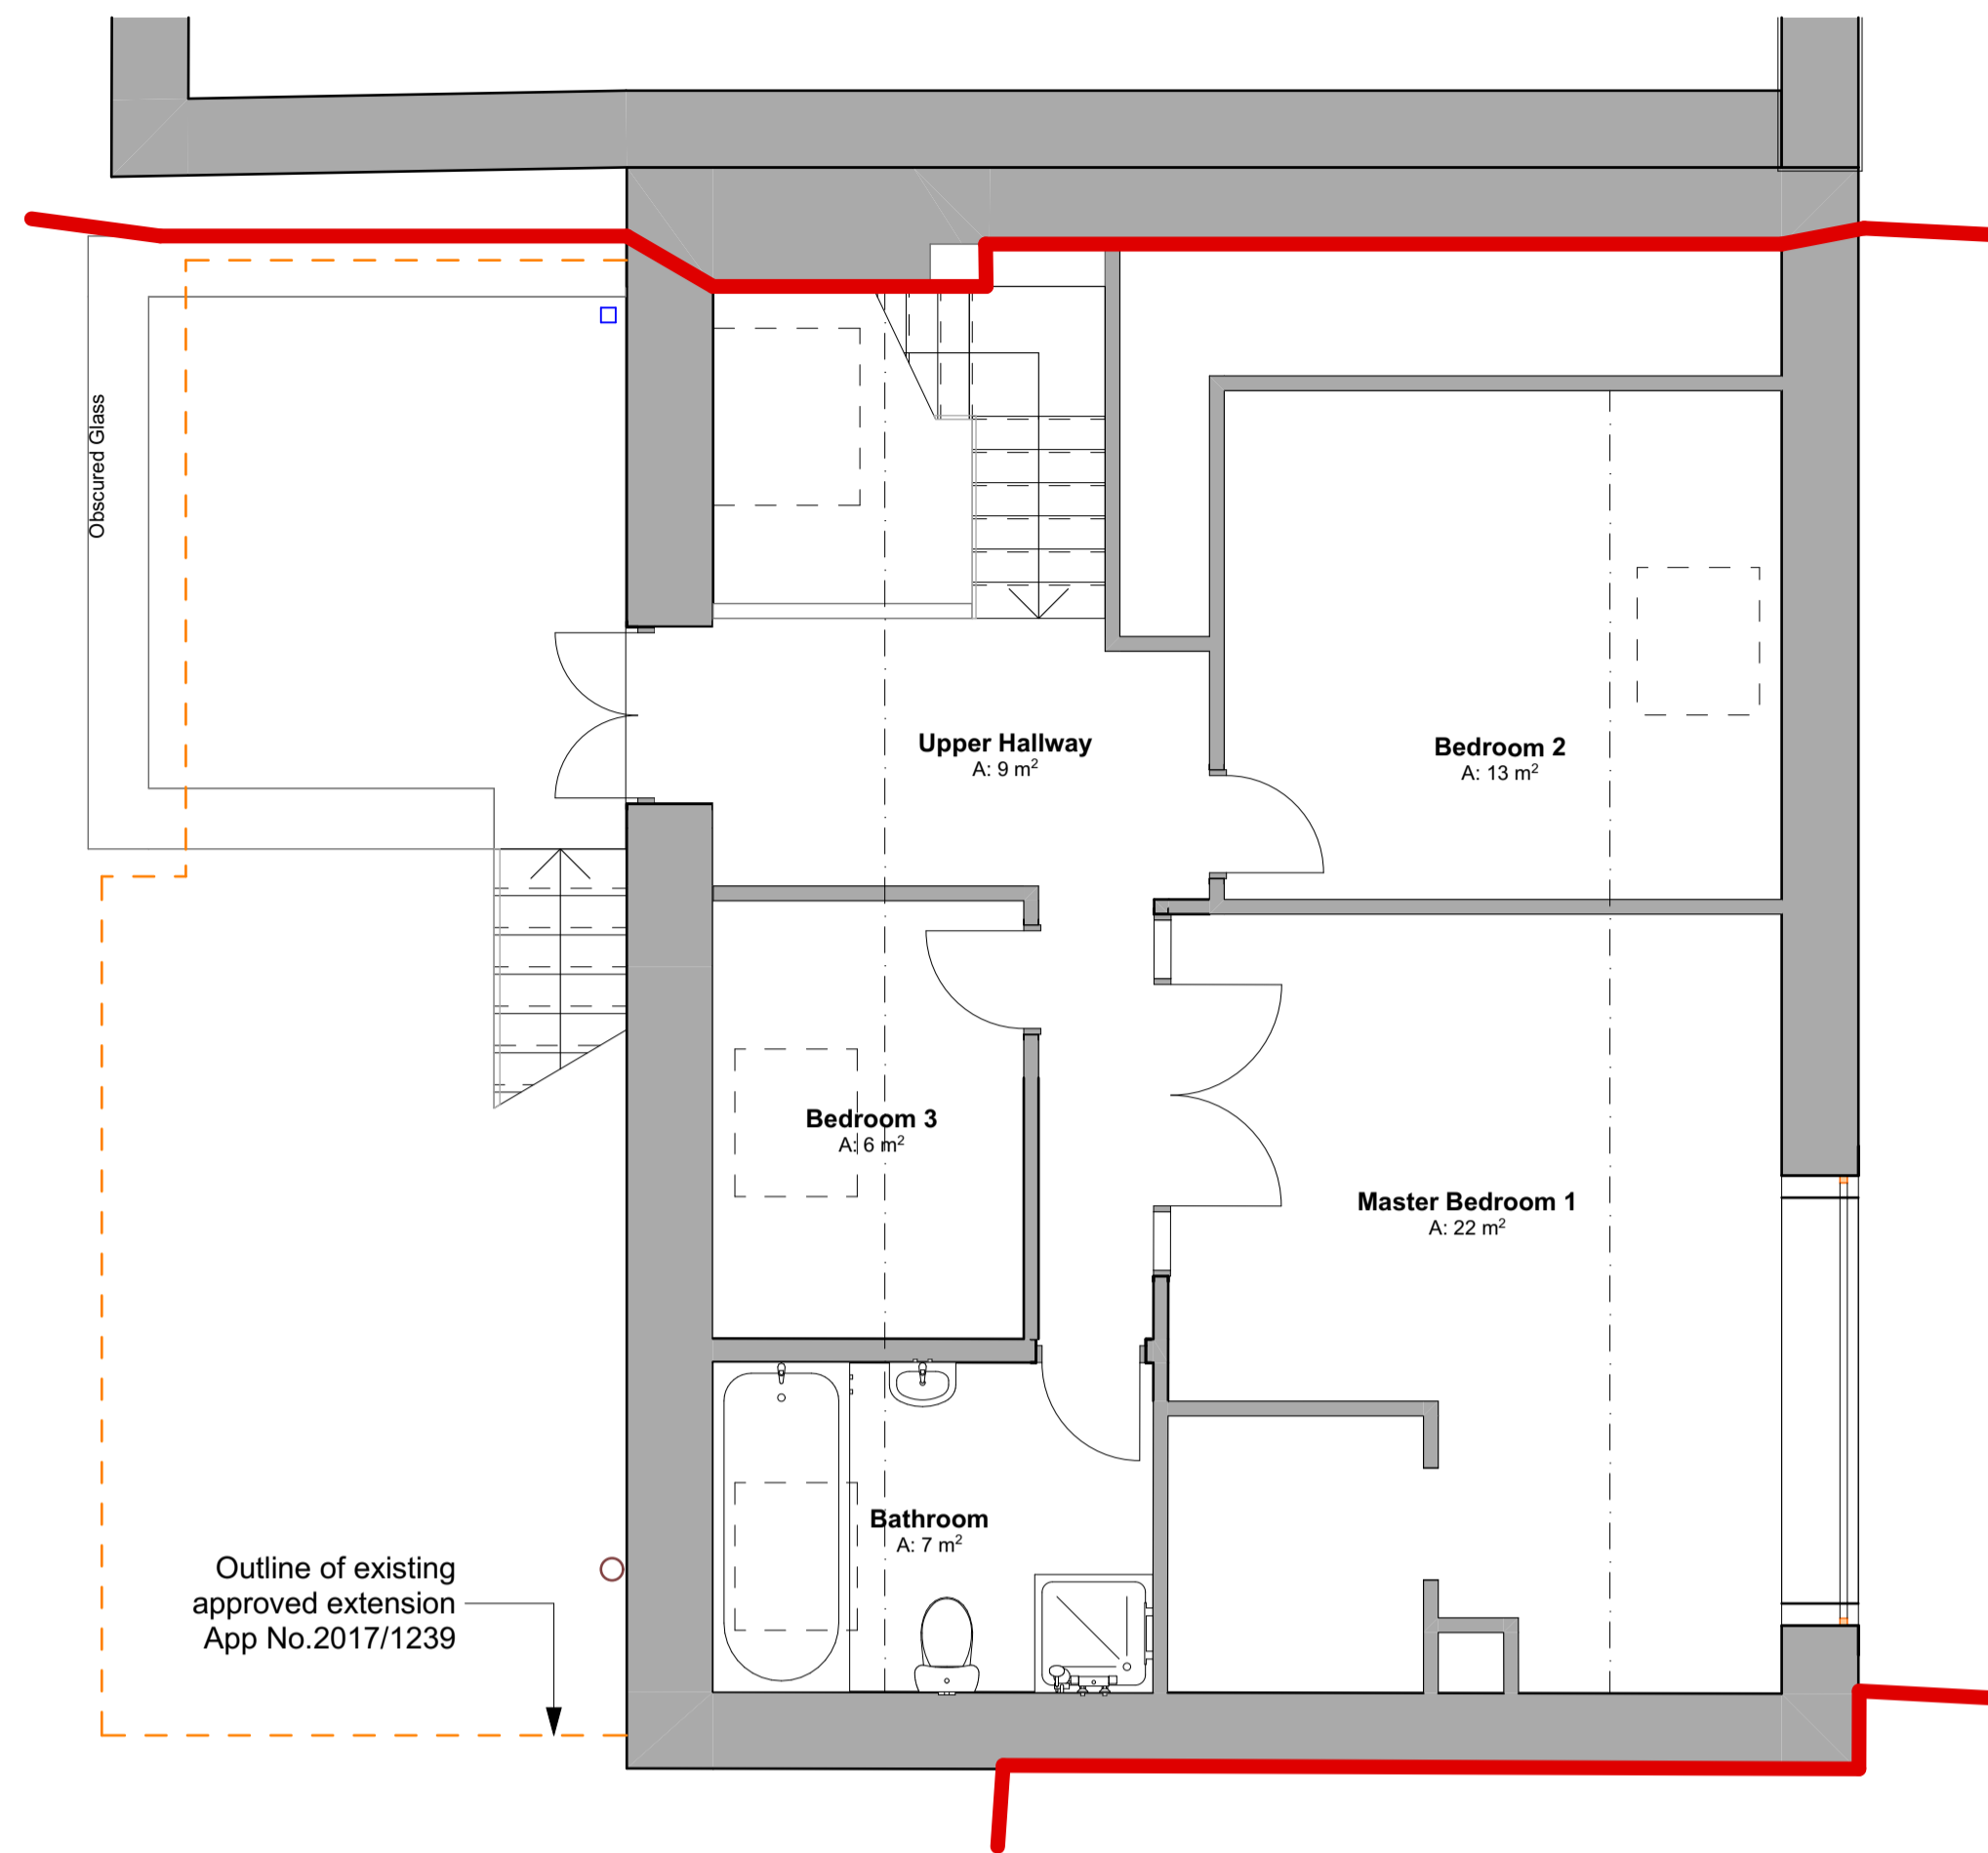

Existing First Floor Plan

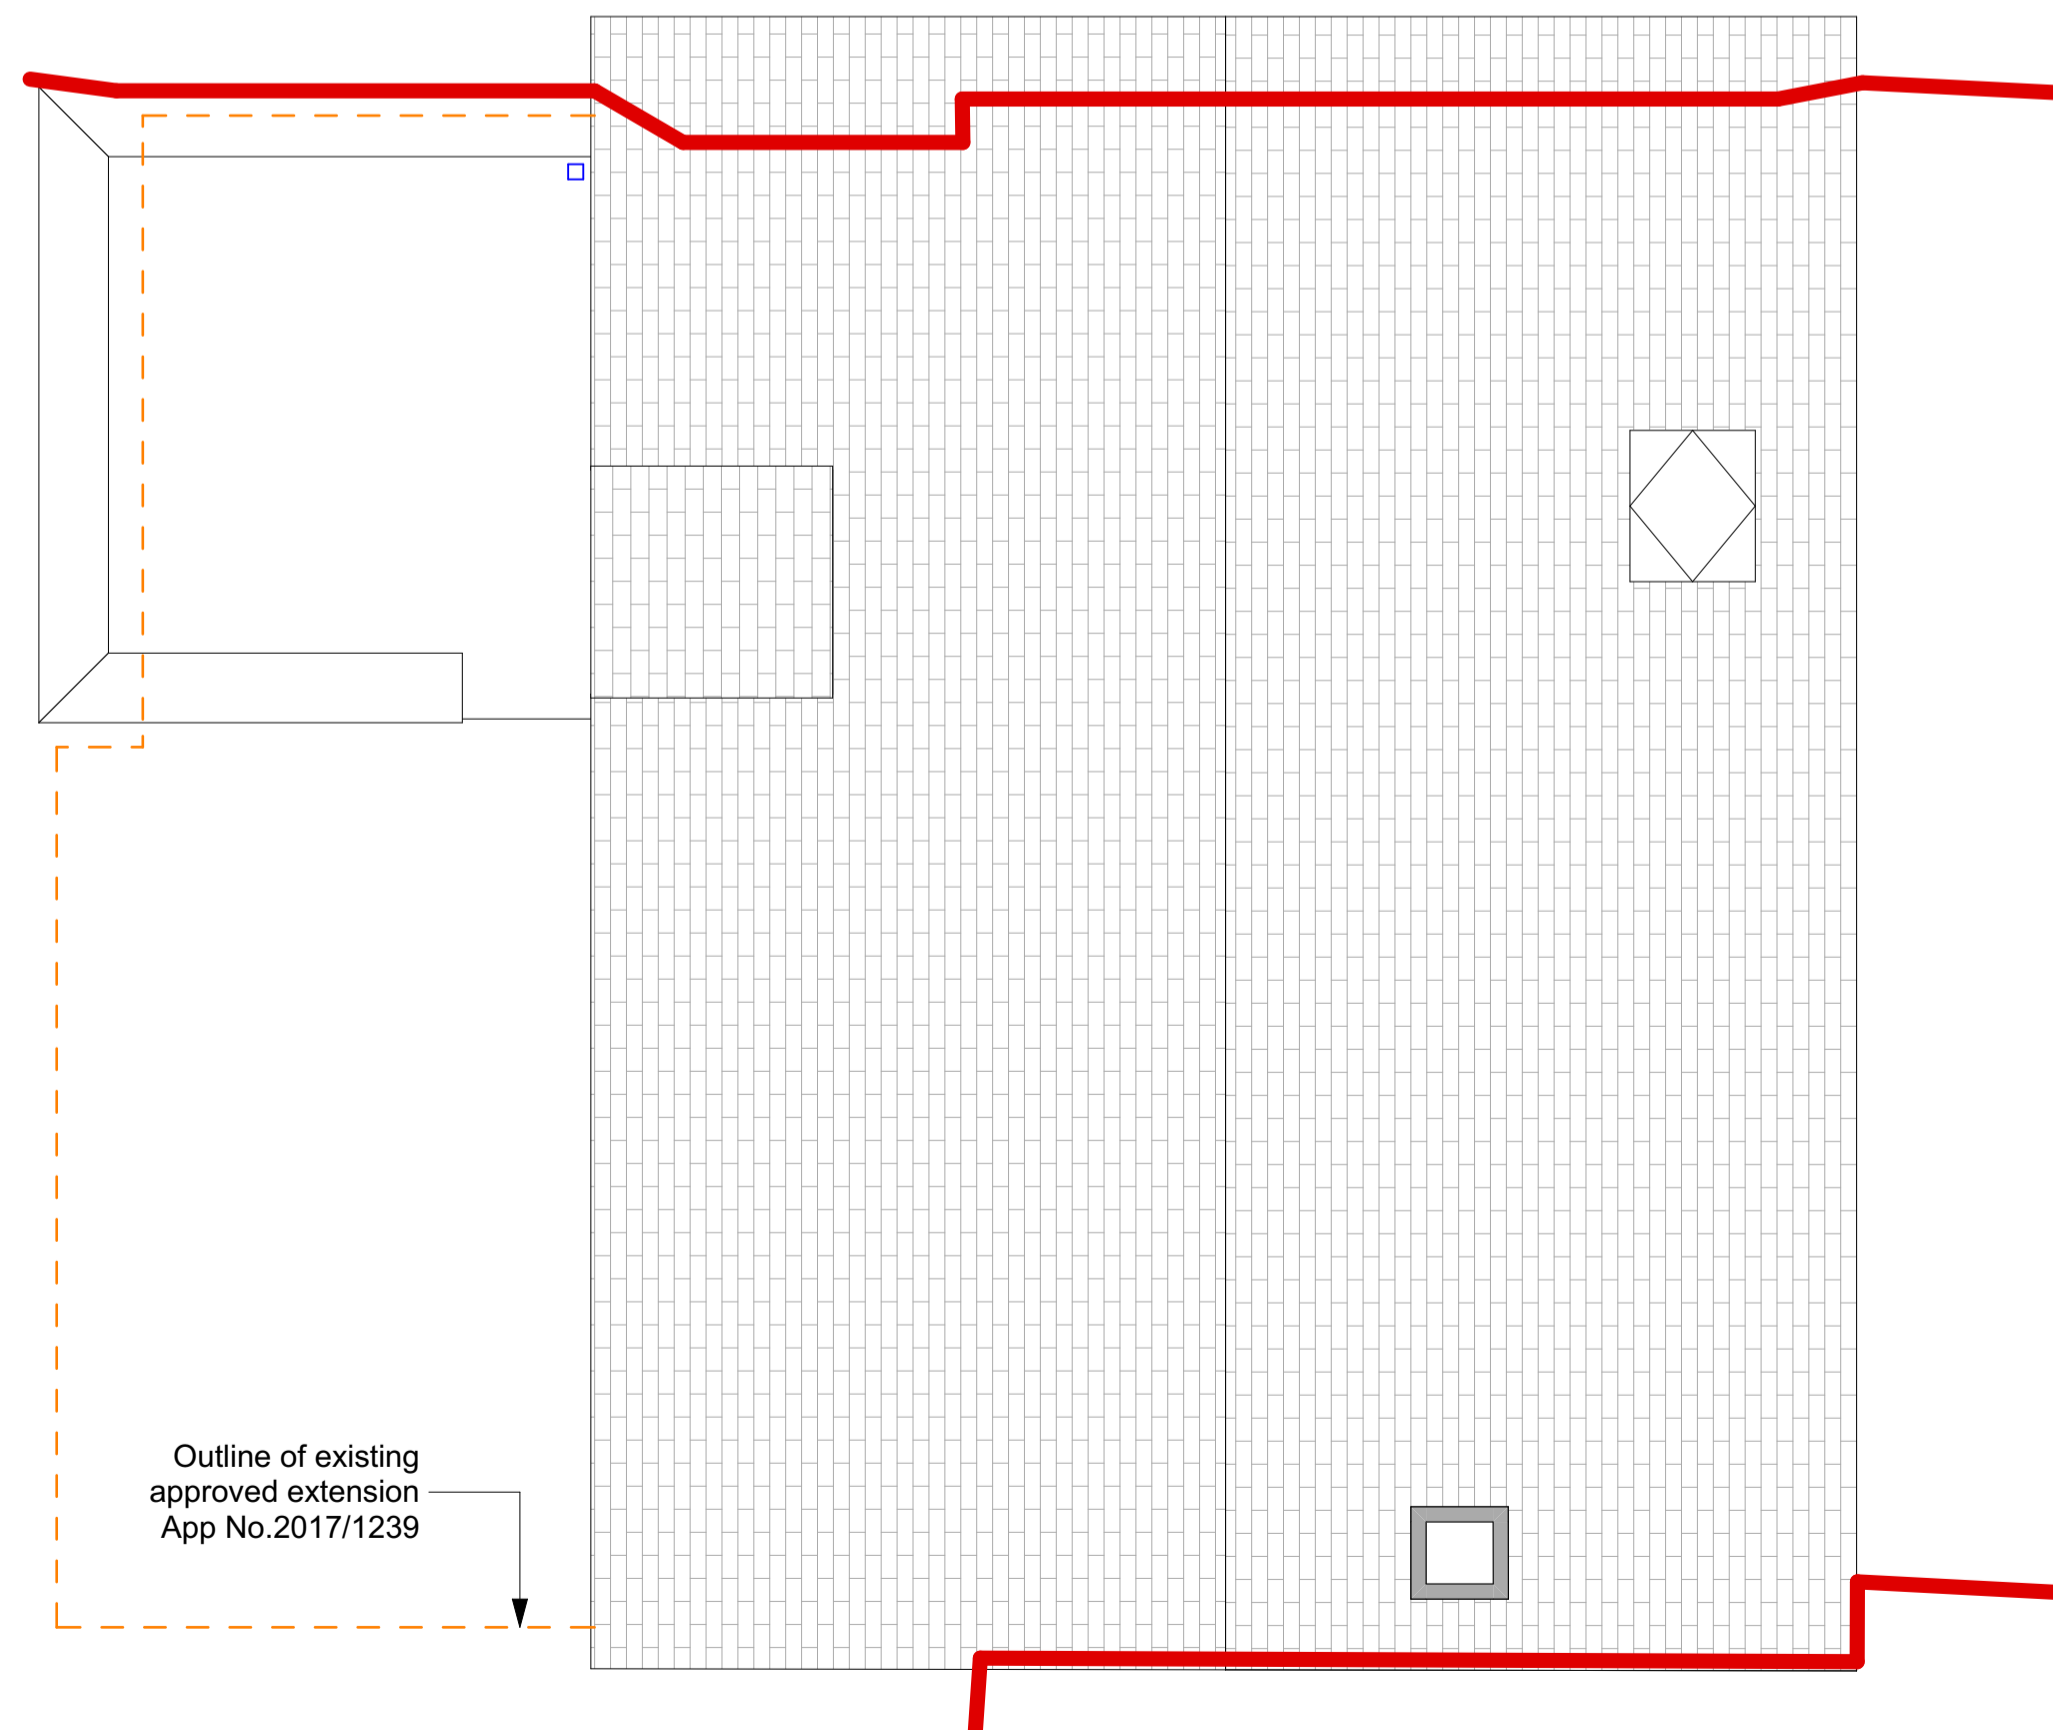

Existing Roof Plan



NOTE
 Drawing use for status issued for only. Feasibility & Planning drawings are not intended for construction or manufacture. J Mahoney Architects Ltd cannot accept any responsibility for issues arising due to this.
 All dimensions to be checked on site and any discrepancies to be notified prior to the commencement of work.
 Do not scale from this drawing. If in doubt ask
 © J Mahoney Architects



Rev	Revision Notes	Date	Initial
E	Previous permission outline added	07.10.21	JFM
D	WC below ground drainage added from reference photo alone (unsurveyed)	05.03.21	JFM
C	Hallway rooflight size & position and generally updated to ground level external measure	29.10.20	JFM
B	Indicative rooflights added	10.09.20	JFM
A	Initial issue for client comment	14.07.20	JFM

status **PLANNING**

J Mahoney Architects
 Design & Planning
 J Mahoney Architects,
 25 Millstones, Oxspring
 Sheffield, S36 8WZ
 Tel: 07577572695
 Email: jmahoneyarchitects@gmail.com

client
 Mr Jon & Stacie Gilbert

job title
 Extension to Home
 49 -51 High Street
 Penistone

drg title
 Existing Floor Plans

date July 2020 drawn JFM

scale 1:50 sheet A1

drwg no & revision
 JSG-JMA-ZZ-XX-DR-A-(10)101E