




EXISTING WEST ELEVATION

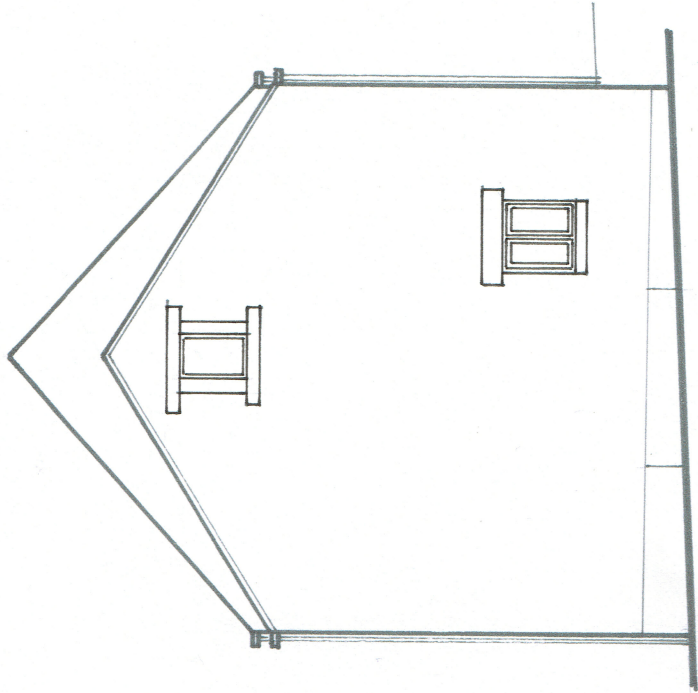


EXISTING SOUTH ELEVATION

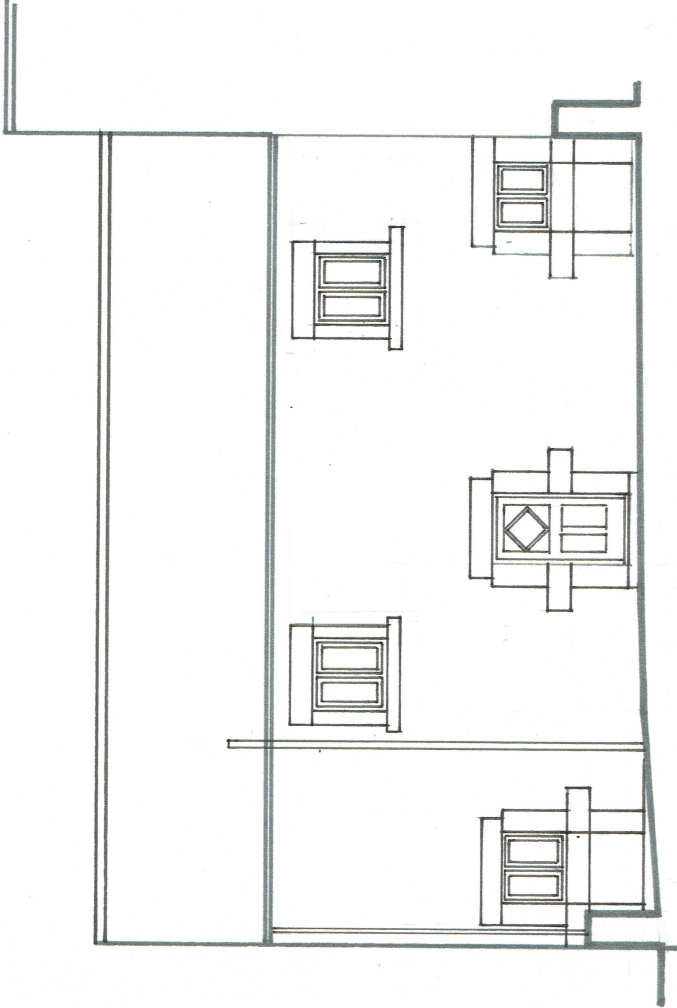


EXISTING EAST ELEVATION

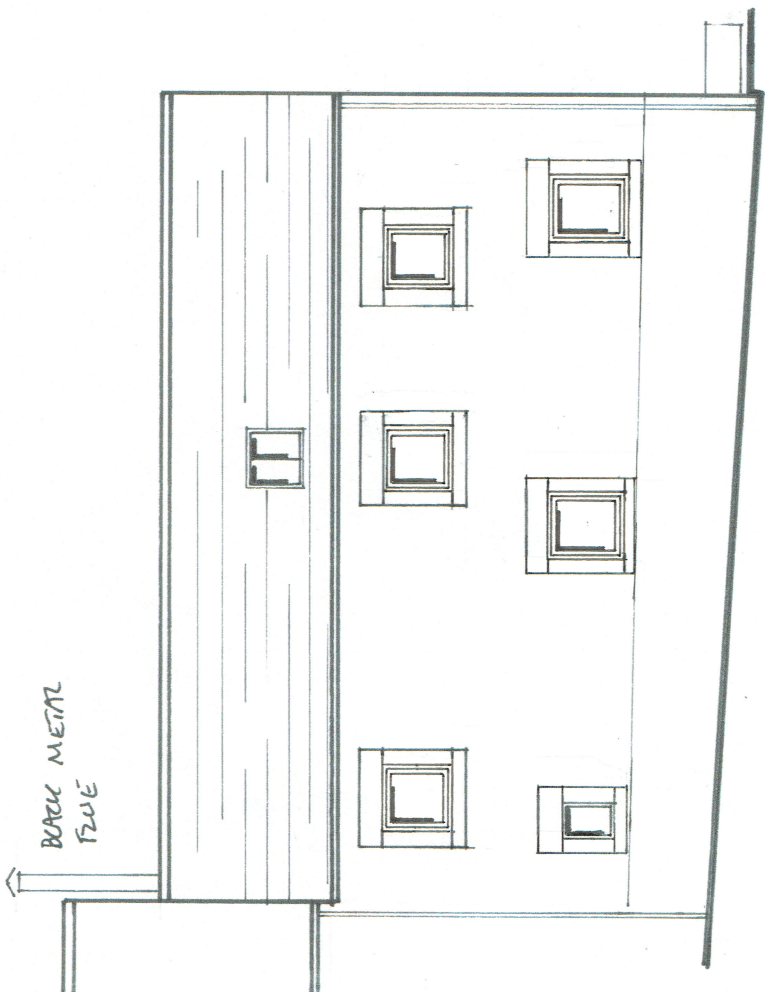

PROPOSED WEST ELEVATION

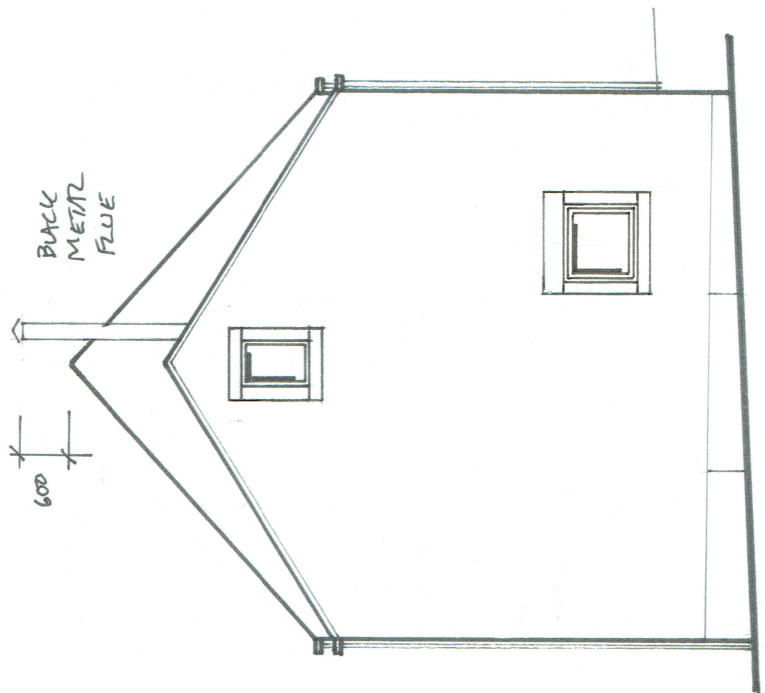

PROPOSED SOUTH ELEVATION

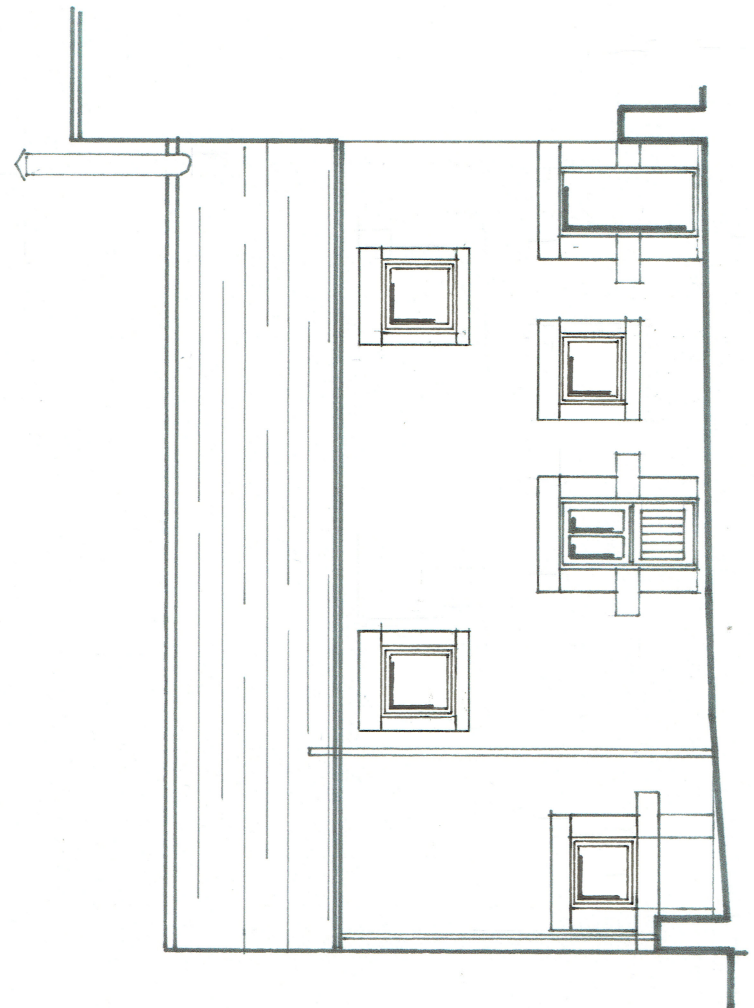

PROPOSED EAST ELEVATION



- Consultations & Design
- Detailed Technical Plans
- Planning Applications
- Building Regulations

Kit Fletcher  
16 Victoria Road  
Stokebridge  
S80 1JG  
Home: 01422 88997  
Mobile: 07982 041638  
kitbuildingdesign@gmail.com

Client: MR & MRS LOTTAM  
Address: NINE HOLE COTTAGE, DEAN HEAD FARM  
SNOWDEN HILL, OXSPRING, S36 8YR

Drawing Number: FL19/ 122abc

Scale 1:100 @A3

Date: 22.11.19

REV C - WINDOW STYLE CHANGED 15.6.20

Note: Every effort has been made to ensure the accuracy of this plan, any doubt about dimensions/detail should be raised with Kit Building Design.