




EXISTING SOUTH WEST ELEVATION

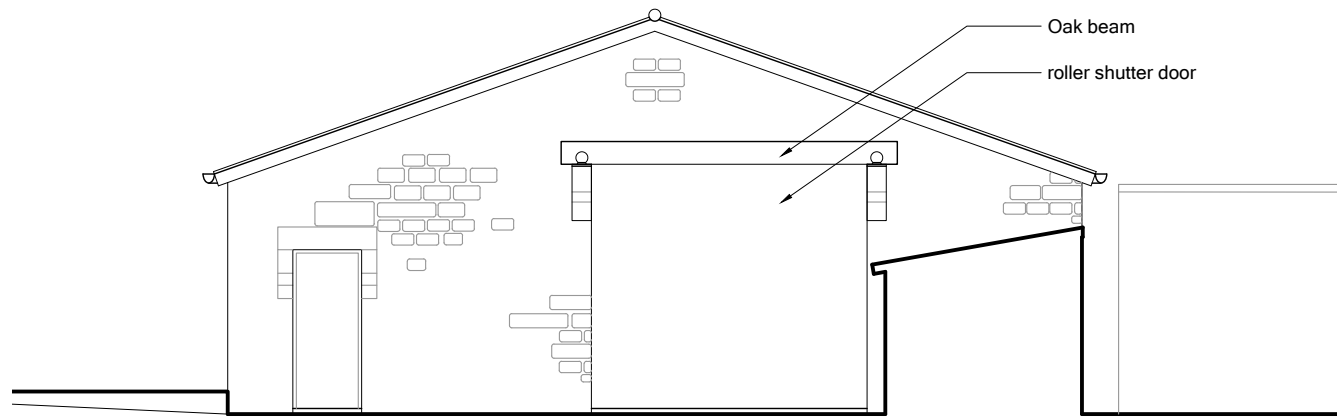


EXISTING SOUTH EAST ELEVATION

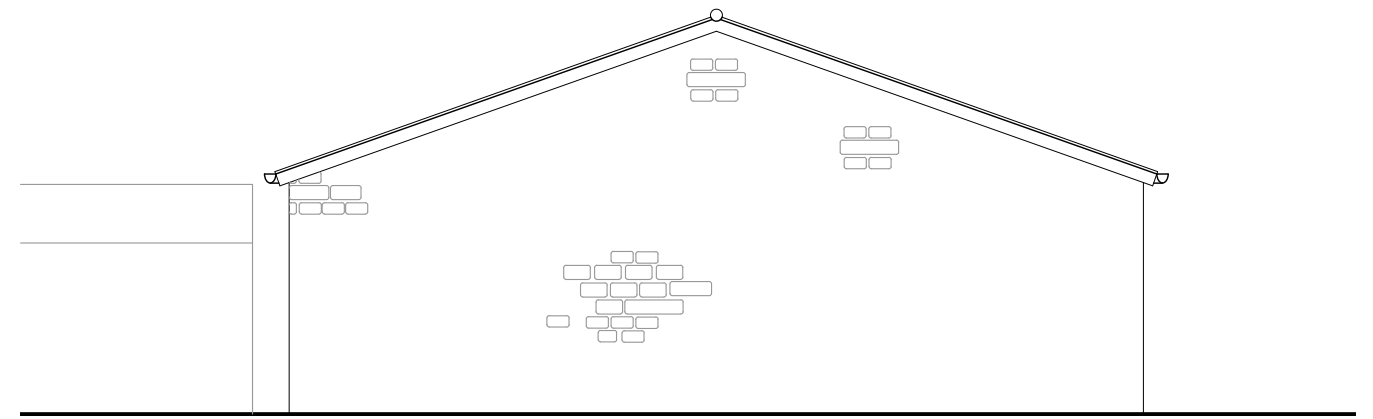


EXISTING NORTH WEST ELEVATION

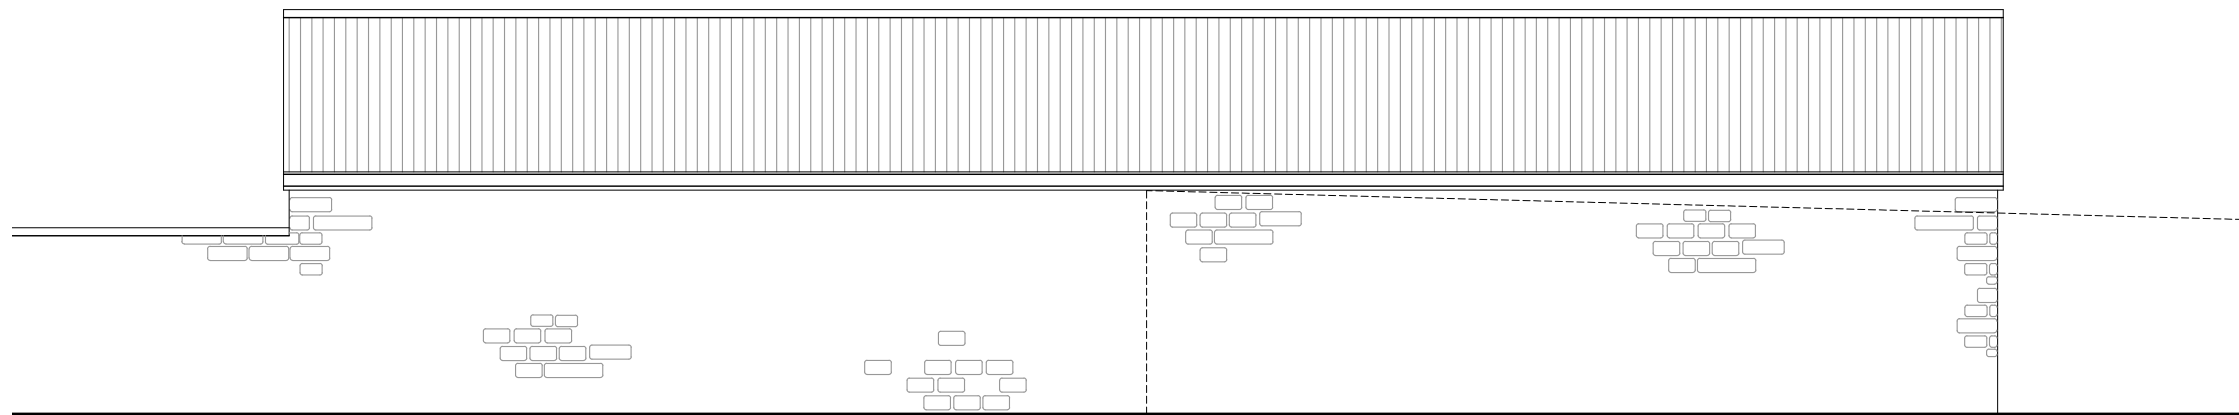

EXISTING NORTH EAST ELEVATION

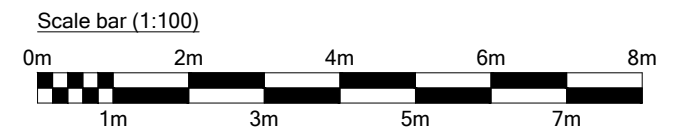

| | | | | | |
|--|---|-------------|-------------|-------------------|-----------------|
|  Prism Agriculture Ltd | Project Address Change of Use of Barn to Dwelling House Anchor Farm, Barnsley | | | | |
| | Client Ms A Weber | | | | |
| | Drawing Existing Elevations | | | | |
| DRAWING NO. 400-23-03 | SCALE 1:100 @ A3 | DRAWN AR | CHECK TW | DATE July 2025 | REVISION -A- |